## **EVOLUTION ROCK AND FITNESS**PORTLAND, ME 04103


M-0: COVER SHEET

M-1: LOWER LEVEL HVAC PLAN

M-2: UPPER LEVEL HVAC PLAN

M-3: HVAC SCHEDULES AND SPECIFICATIONS

P-1: PLUMBING PLAN AND SCHEDULES

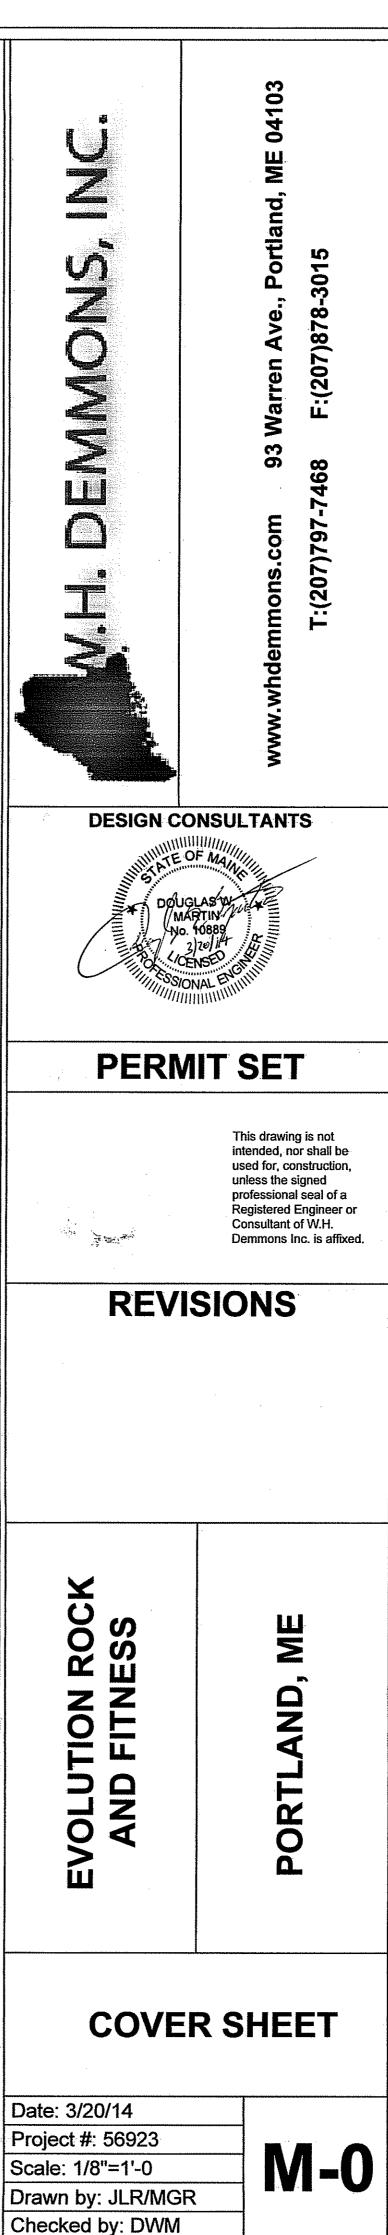

THESE DRAWINGS AND PLANS ARE THE PROPERTY OF WH DEMMONS INC.
AND ARE AN INSTRUMENT OF SERVICE FOR THE OWNER'S USE FOR THIS
PROJECT ON THIS SITE ONLY