

LE:

1/8"=1'-0

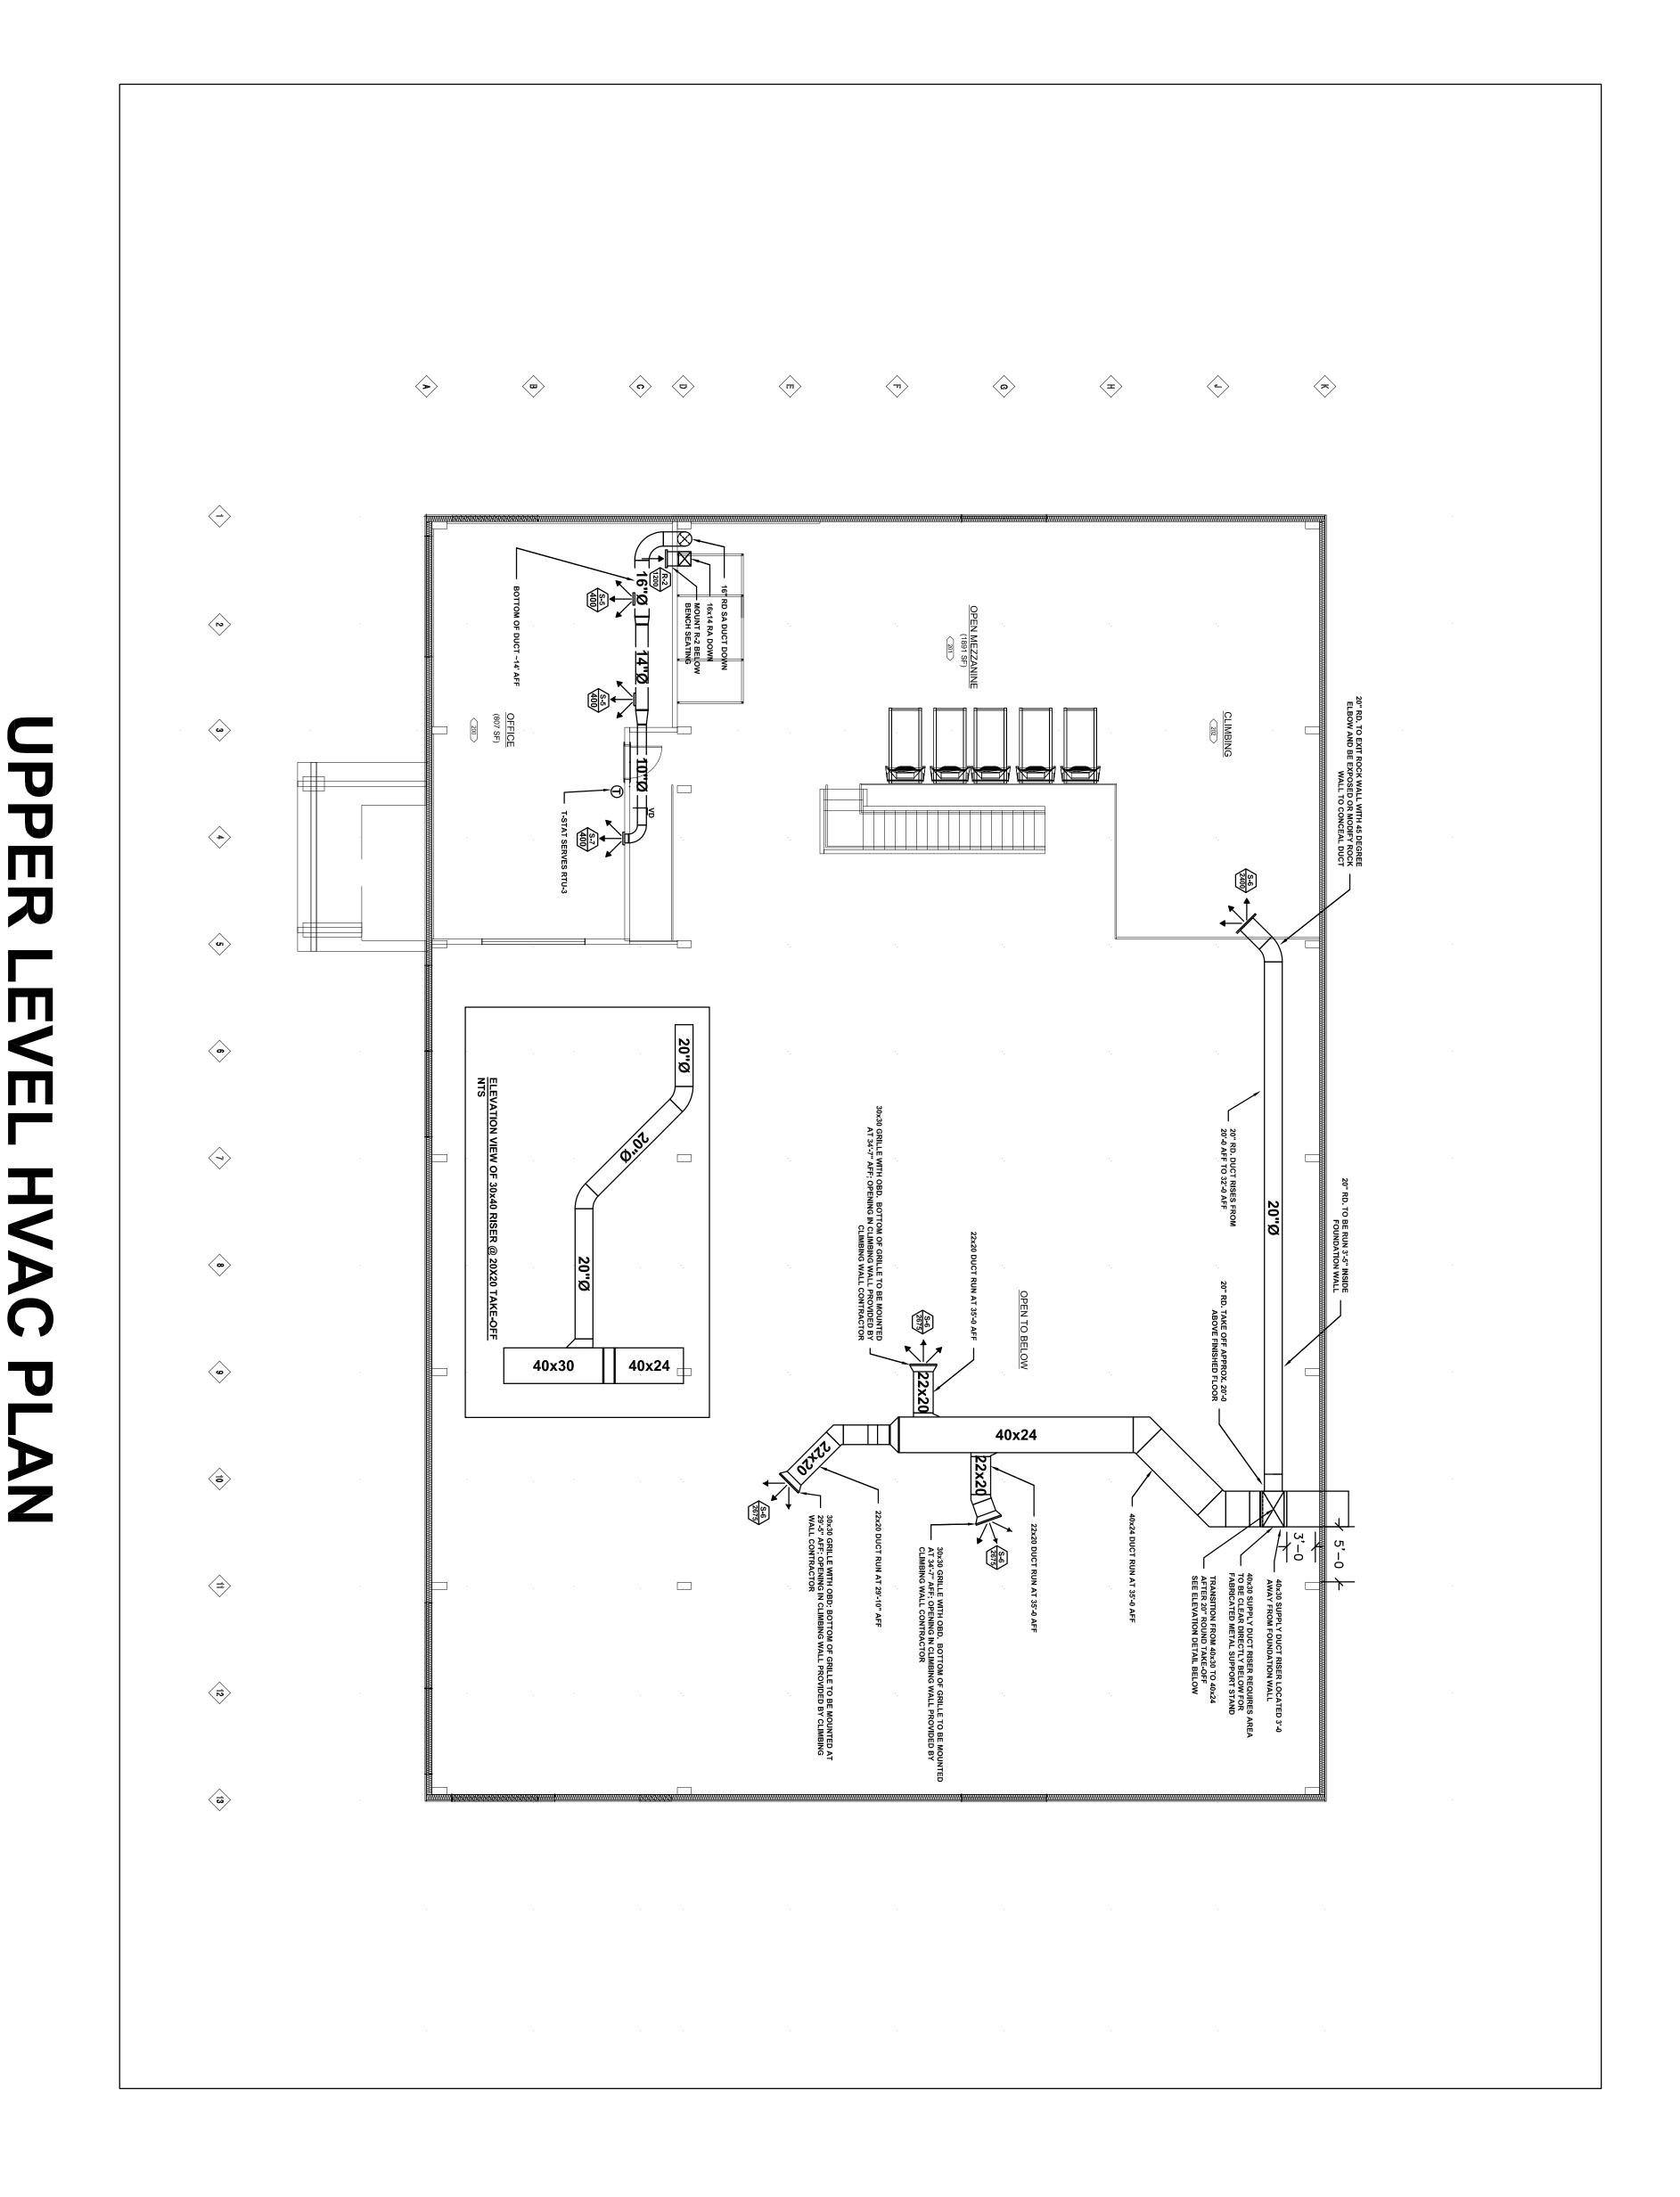

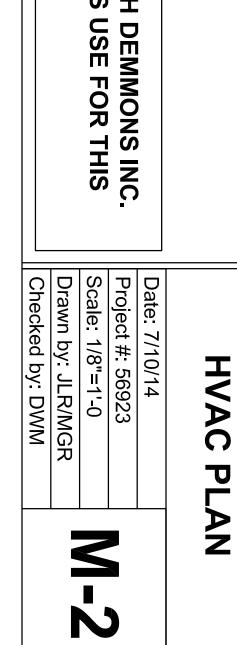

UPPER LEVEL

PLAN

EVOLUTION ROCK AND FITNESS

PORTLAND, ME

REVISIONS

10.17.14

FOR CONSTRUCTION

DESIGN CONSULTANTS

W.H. DEMMONS, INC.

93 Warren Ave., Portland, ME 04103 www.whdemmons.com T:(207)797-7468 F:(207)878-3015