


136 PLEASANT AVE.
PORTLAND, ME 04103
P 207.775.2696
F 207.775.3631
www.whipplecallender.com

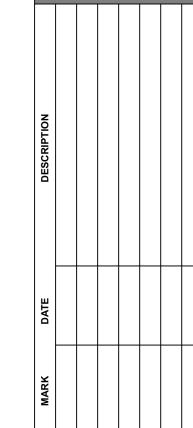

DATE:

8/29/17

CHECKED BY:


JAD

DRAWN BY:

JOB: 2017-BISHOP SHEET TITLE:

PROPOSED SITE

A1.2

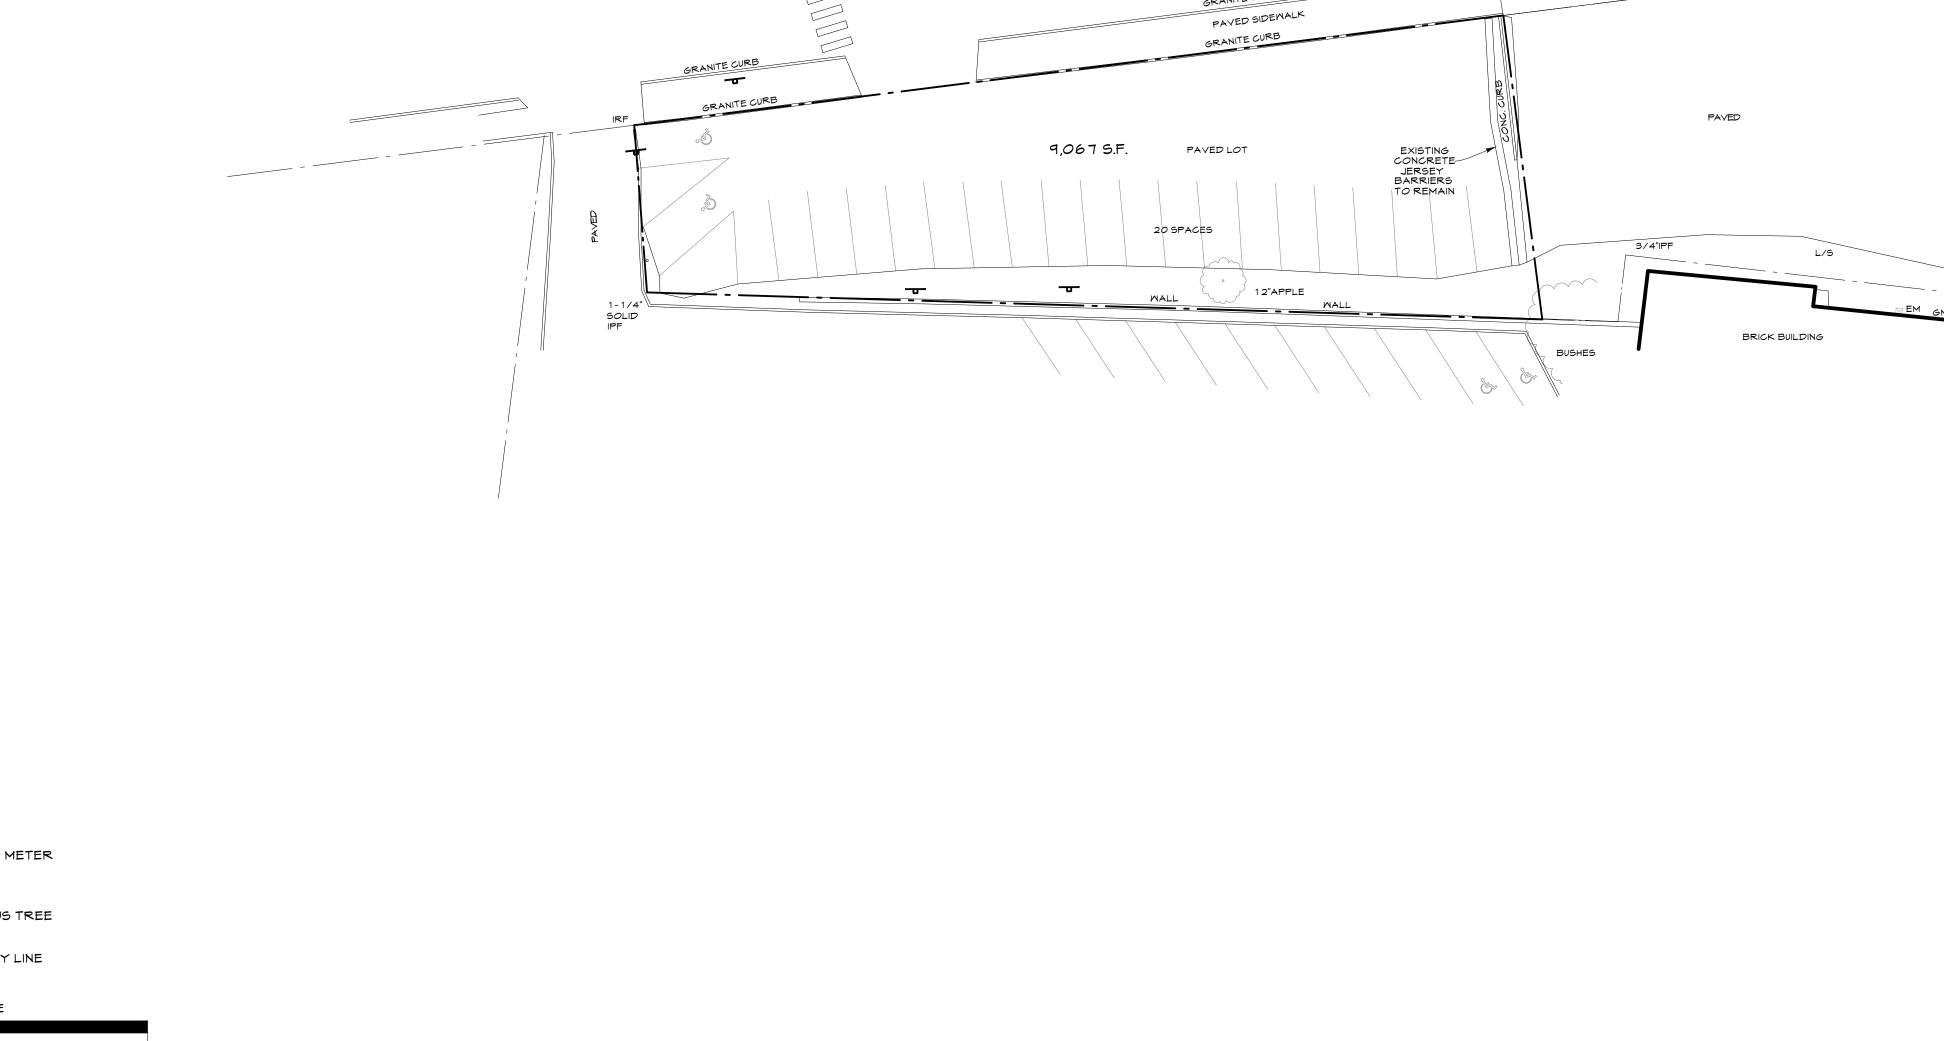

REMOVE SWING

EXISTING FENCE & GATE TO REMAIN

PAVED

EXISTING ADA RAMP, RAIL & GUARD TO REMAIN - REMOVE FENCE

\_\_\_ (14) 4' JUNIPERS

PROPOSED GREASE / TRAP LOCATION

SITE AREA: 15,581 S.F.

PAVED SIDEWALK

EXISTING

2 STORY MOOD BUILDING NEW DUMPSTER LOCATION

BOLLARDS

SPRINKLER SERVICE EXISTING DUMPSTER LOCATION

> 2 STORY BRICK BUILDING

> > PAVED SIDEWALK

ELECTRIC METER

SIGN

DECIDUOUS TREE

CURB

PROPERTY LINE

LEGEND

DRILL MONUMEN
HOLE FD. W/PLUG

\_\_\_\_ DRILL HOLE FOUND

GENERAL NOTES:

DATED 8.2.17

MAINE"

 PLAN BASED ON OMEN HASKELLS SURVEY "12 & #17 BISHOP STREET, PORTLAND,

 EXISTING CONDITIONS TO REMAIN UNLESS NOTED OTHERWISE