




1 BITUMINOUS PAVEMENT- LOCAL STREET - CITY OF PORTLAND STANDARD  
L5 NOT TO SCALE

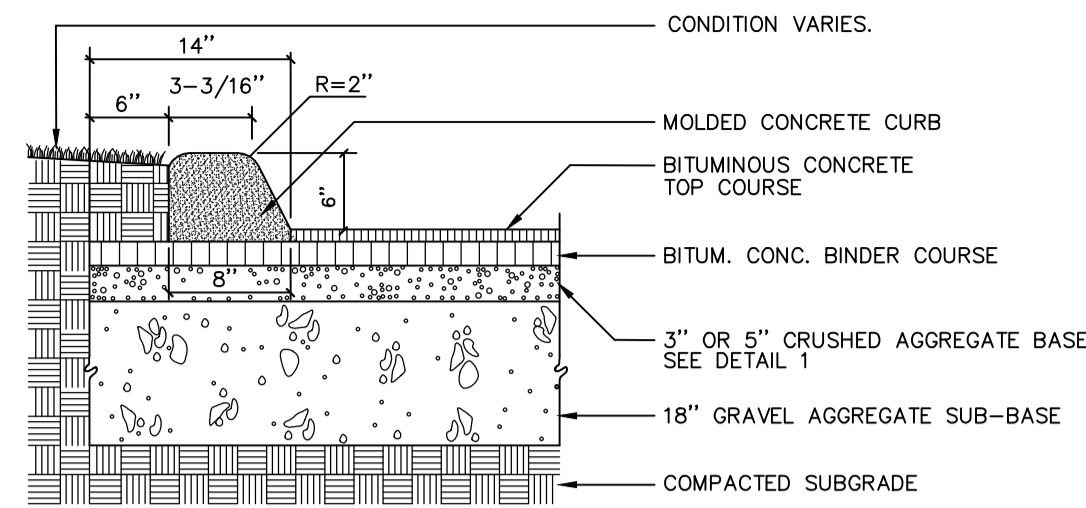


7 SLIPFORM CONCRETE CURB-DRIVEWAY  
L5 NOT TO SCALE

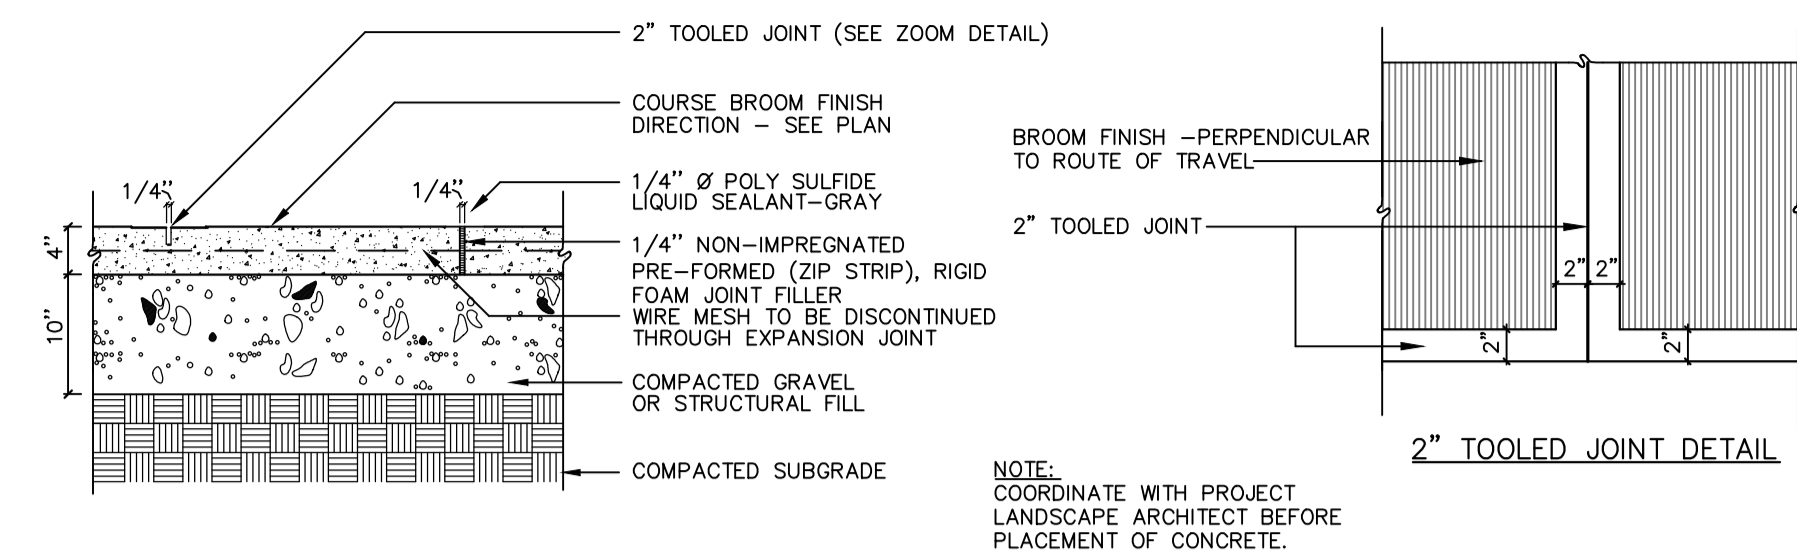


12 CONCRETE PAVING  
L5 NOT TO SCALE

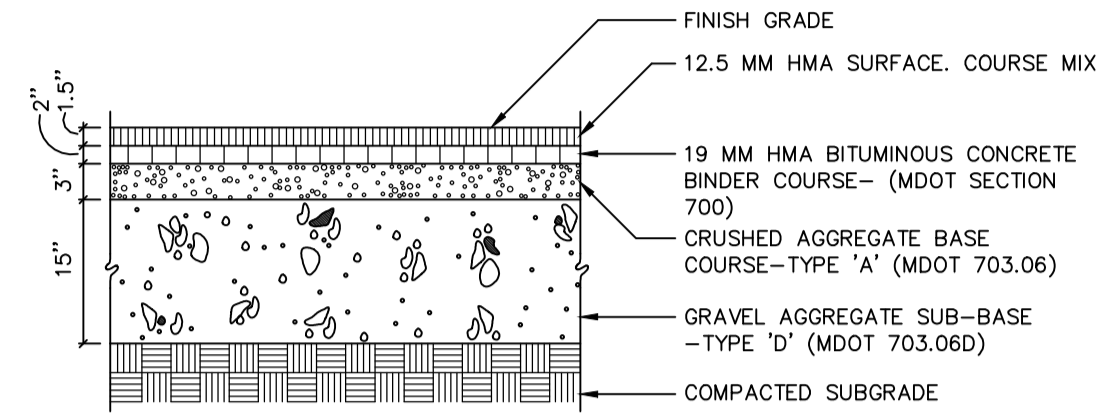


2 BITUMINOUS PAVEMENT- PARKING LOT  
L5 NOT TO SCALE

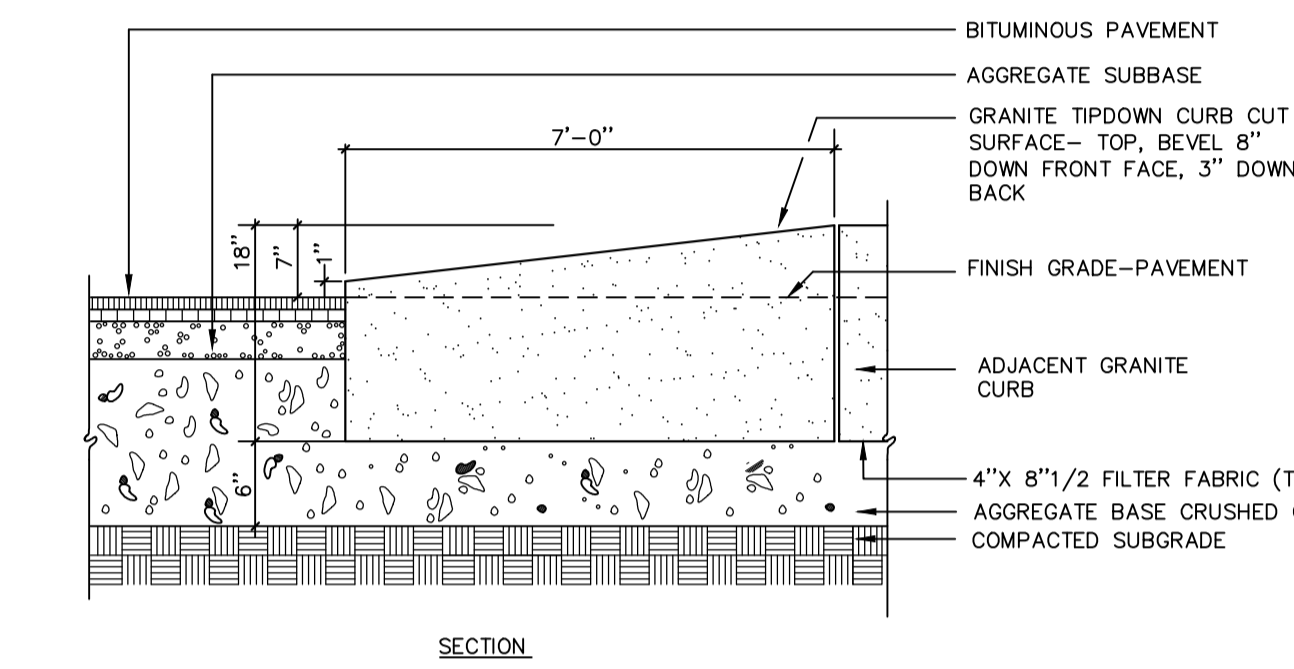


8 GRANITE TIP-DOWN CURB - CITY RIGHT OF WAY  
L5 NOT TO SCALE

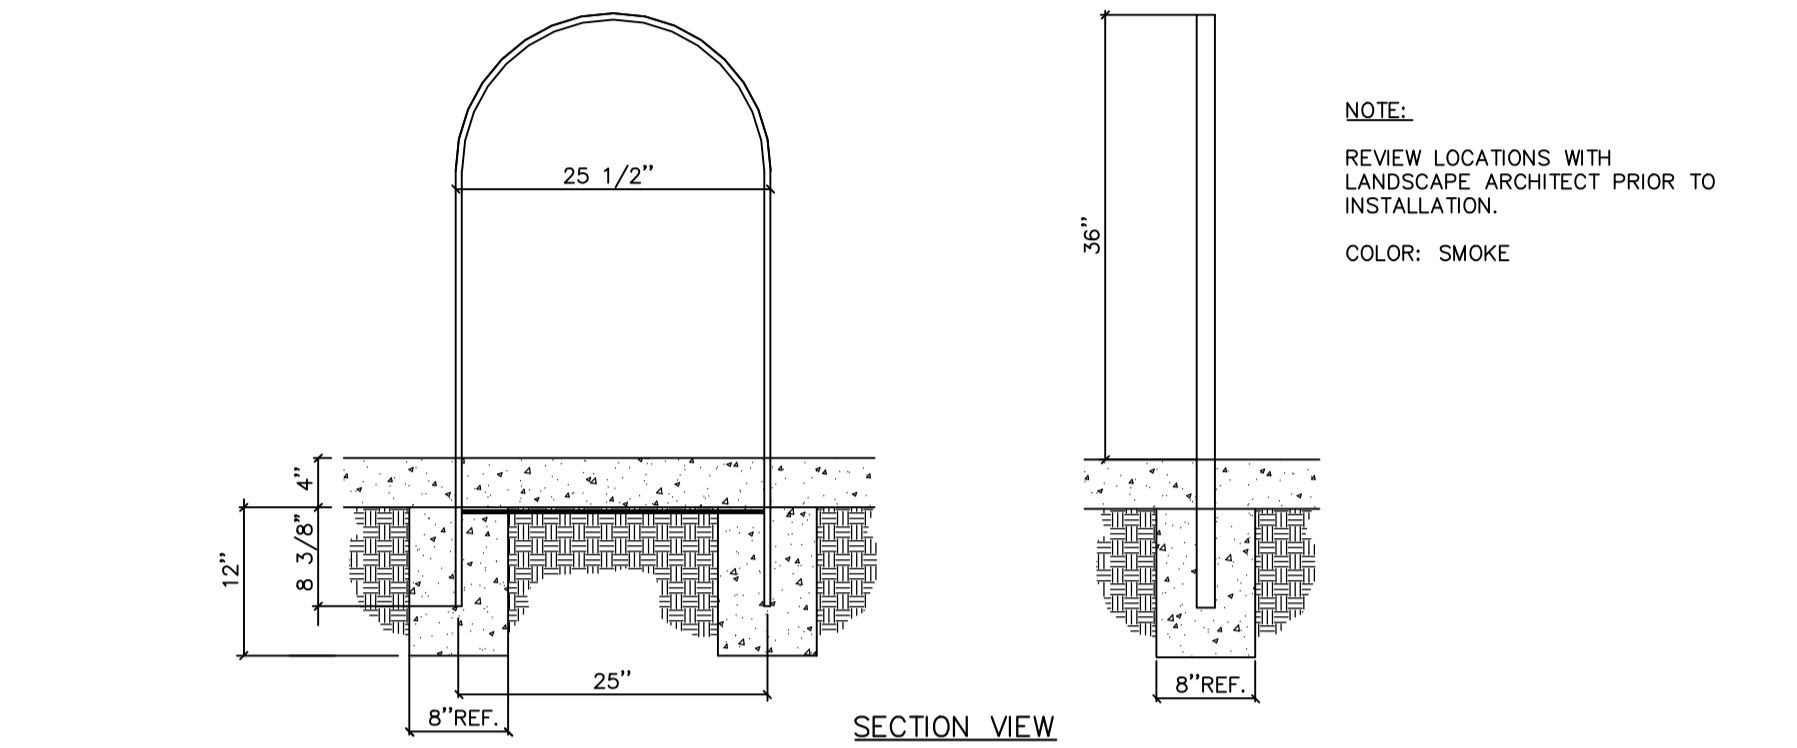


13 WABASH VALLEY 'BIKE LOOPS' PLASTISOL COATED- BIKE RACK  
L5 NOT TO SCALE

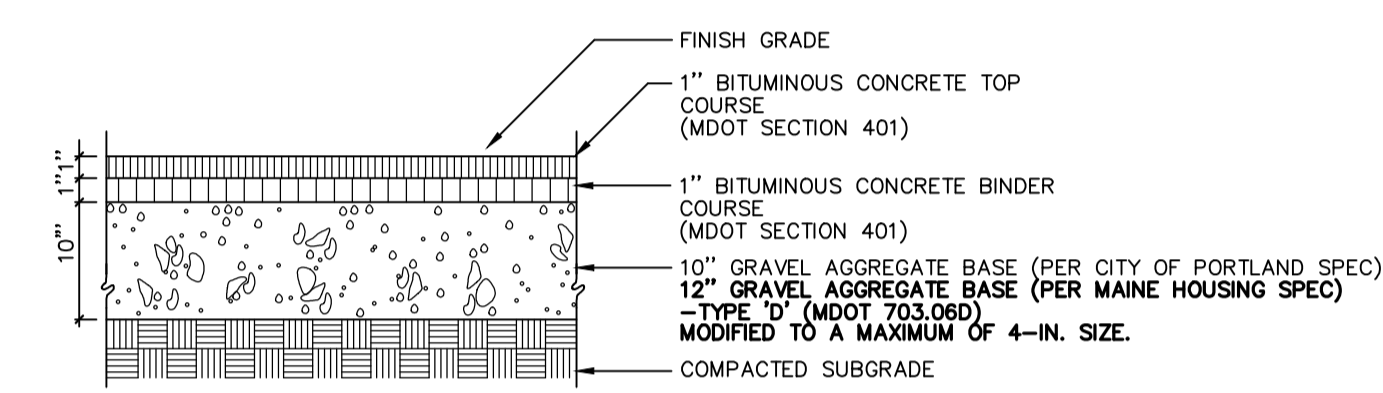


3 BITUMINOUS SIDEWALK - CITY OF PORTLAND STANDARD  
L5 NOT TO SCALE

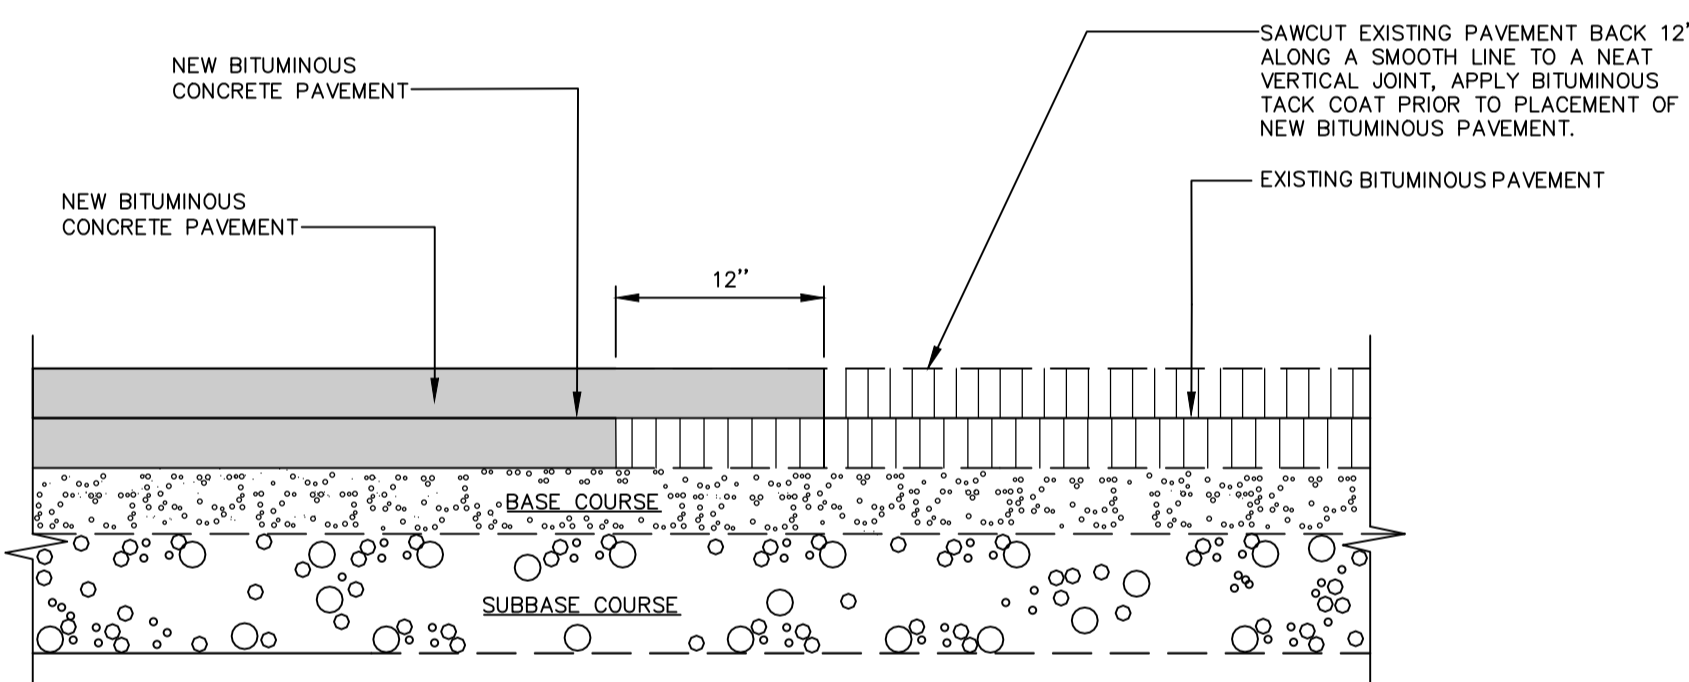


9 PAVEMENT SAWCUT DETAIL  
L5 NOT TO SCALE

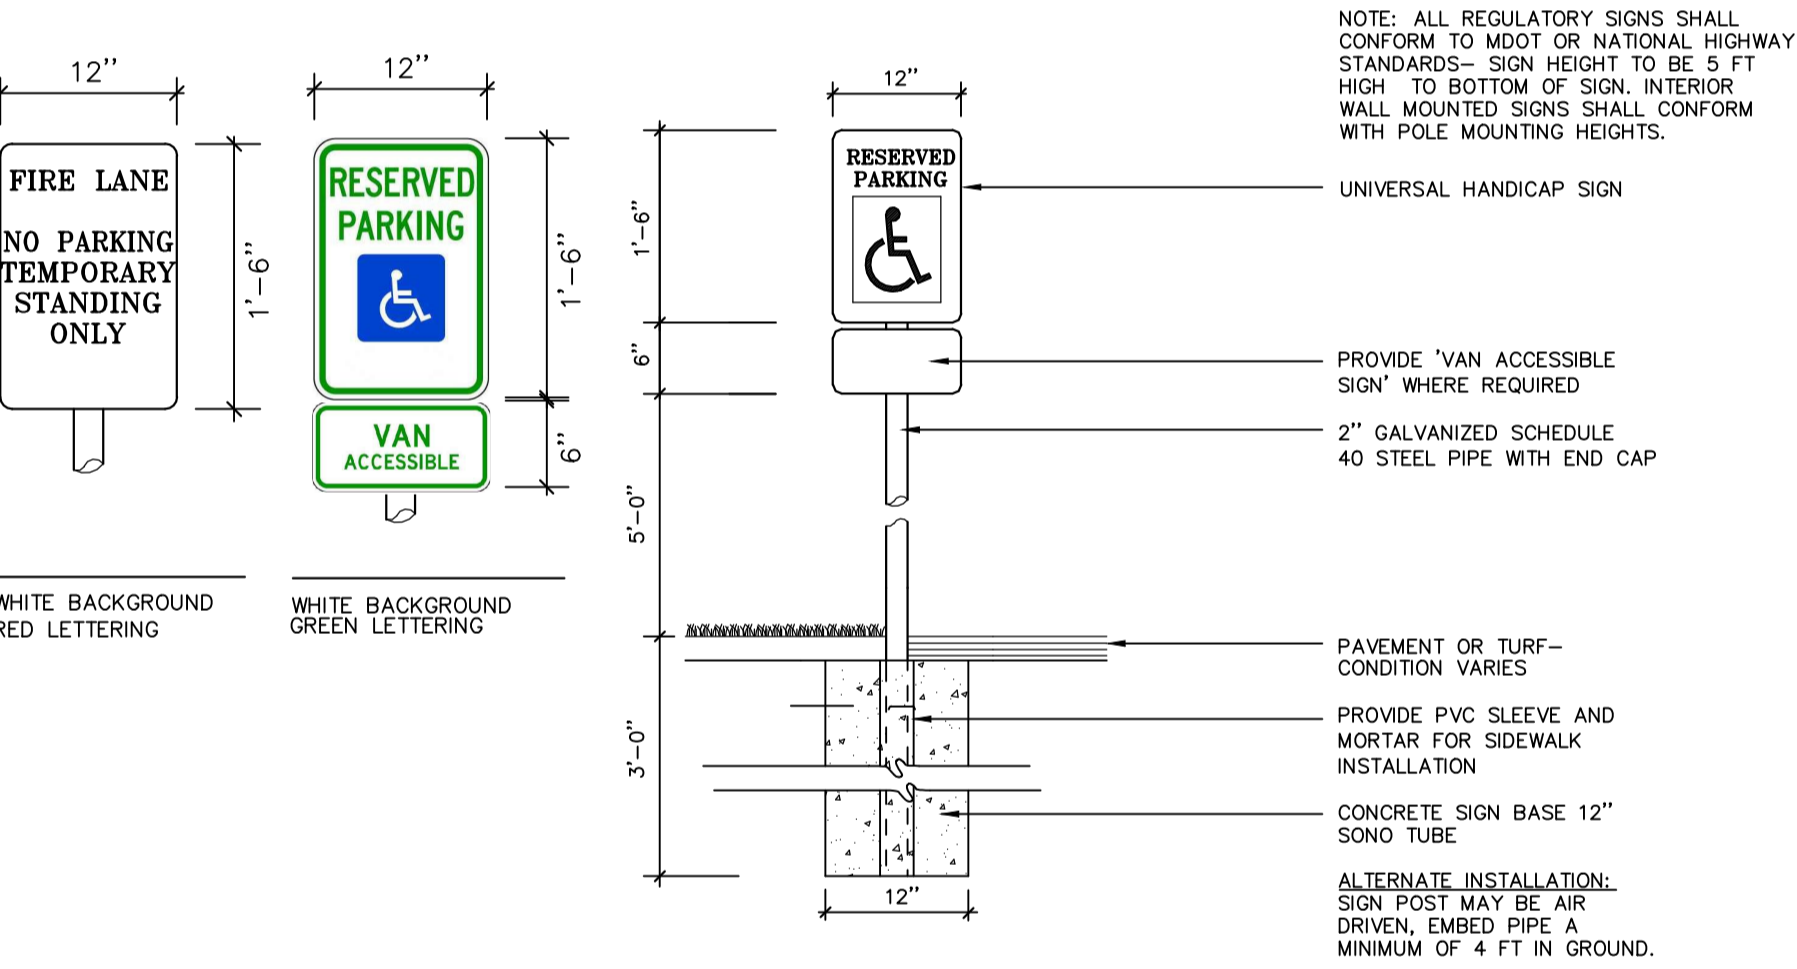


14 HANDICAP PARKING SIGNAGE AND REGULATORY SIGNS  
L5 NOT TO SCALE

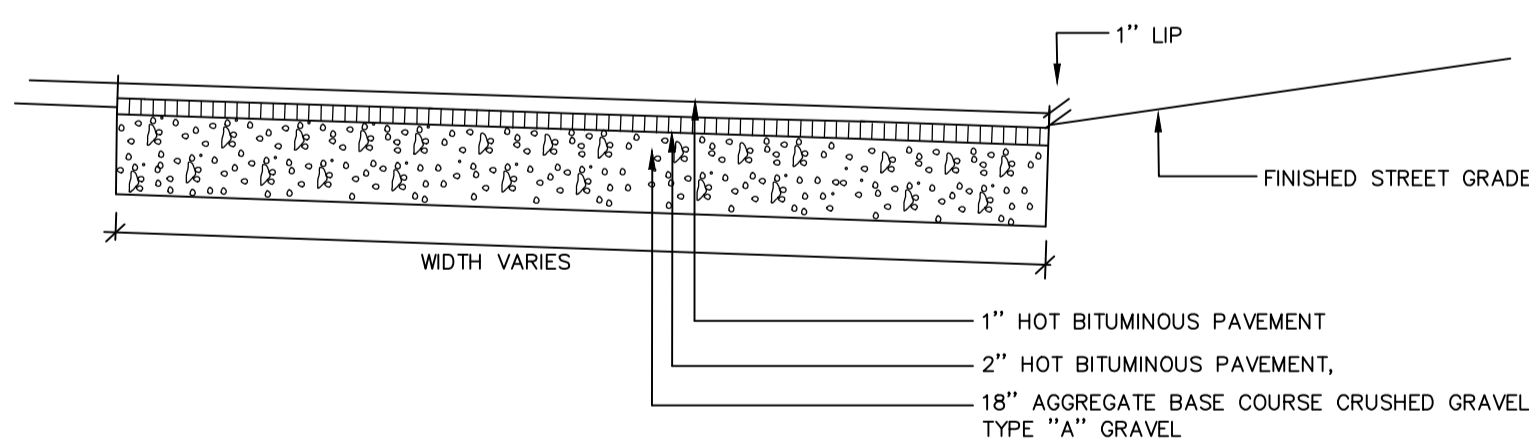


4 BITUMINOUS DRIVEWAY APRON  
L5 NOT TO SCALE

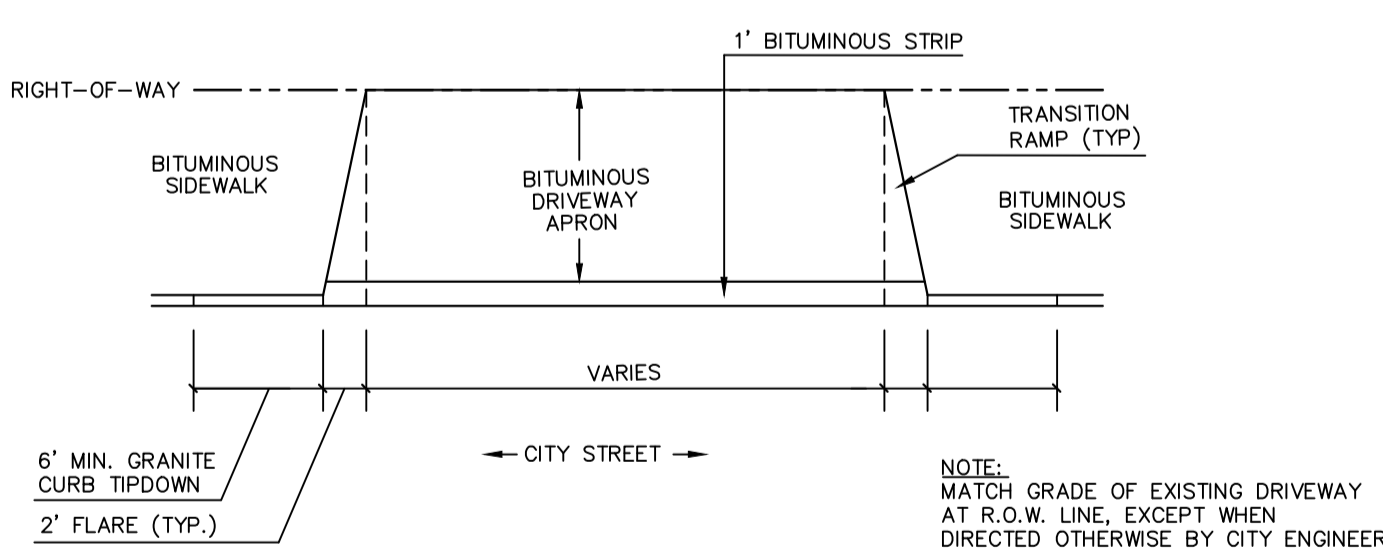


10 DRIVEWAY APRON LAYOUT  
L5 NOT TO SCALE

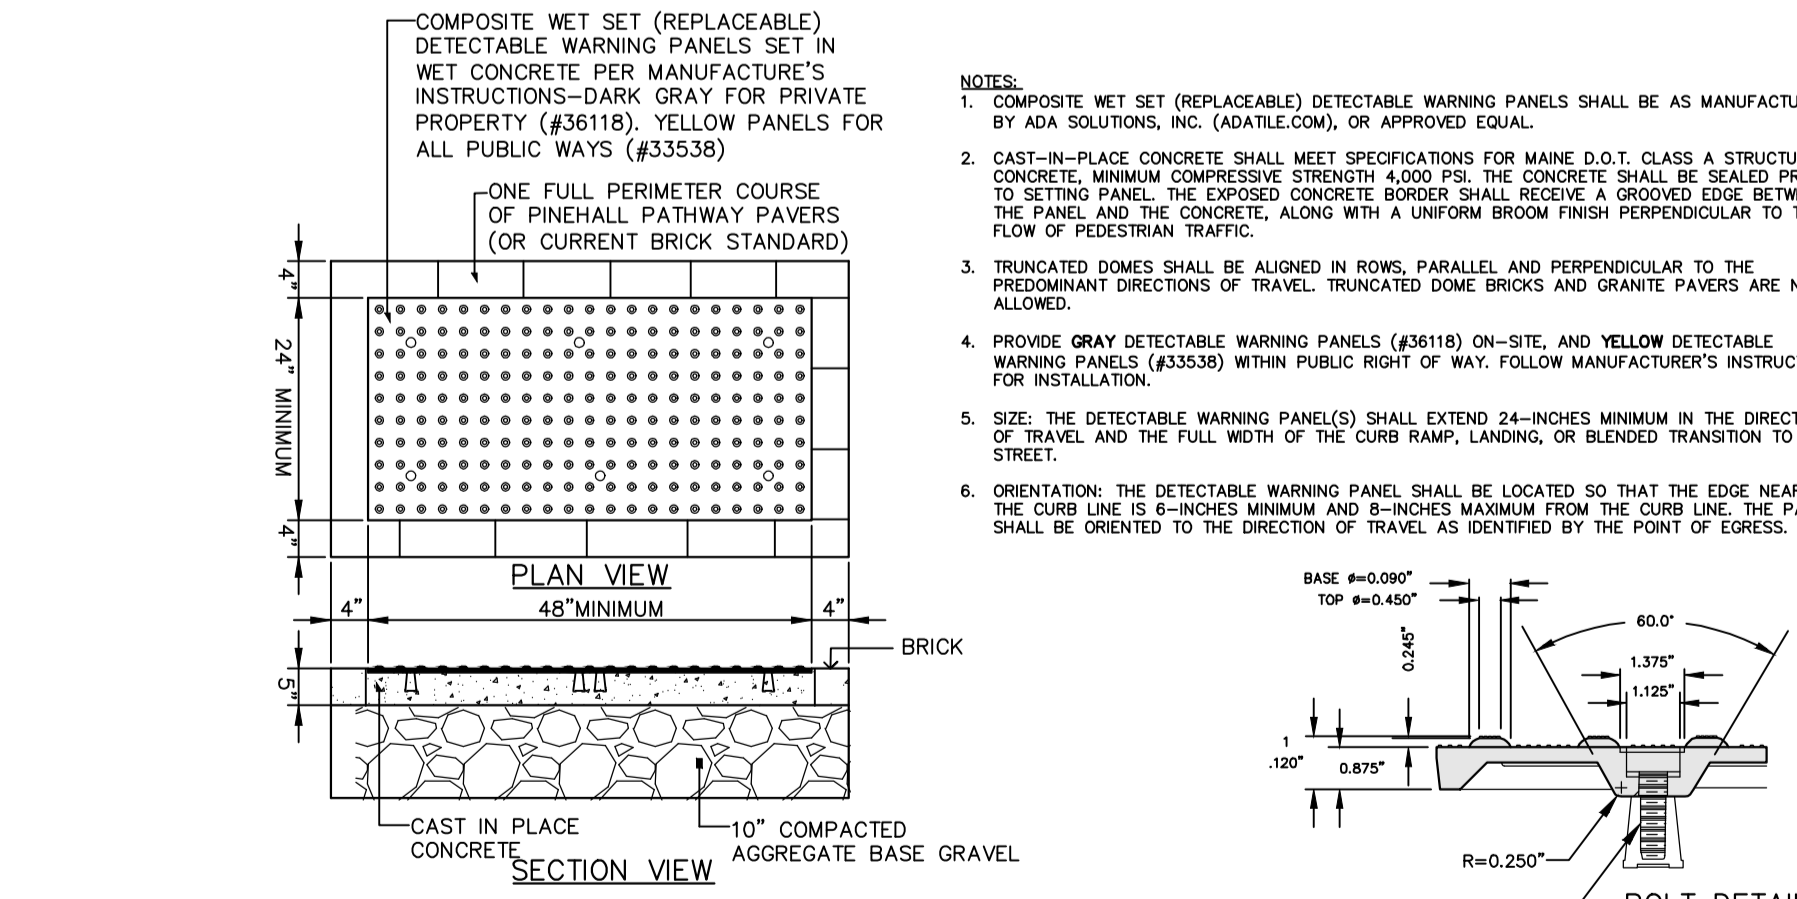

15 SIDEWALK RAMP DETECTABLE WARNING TILE  
L5 NOT TO SCALE

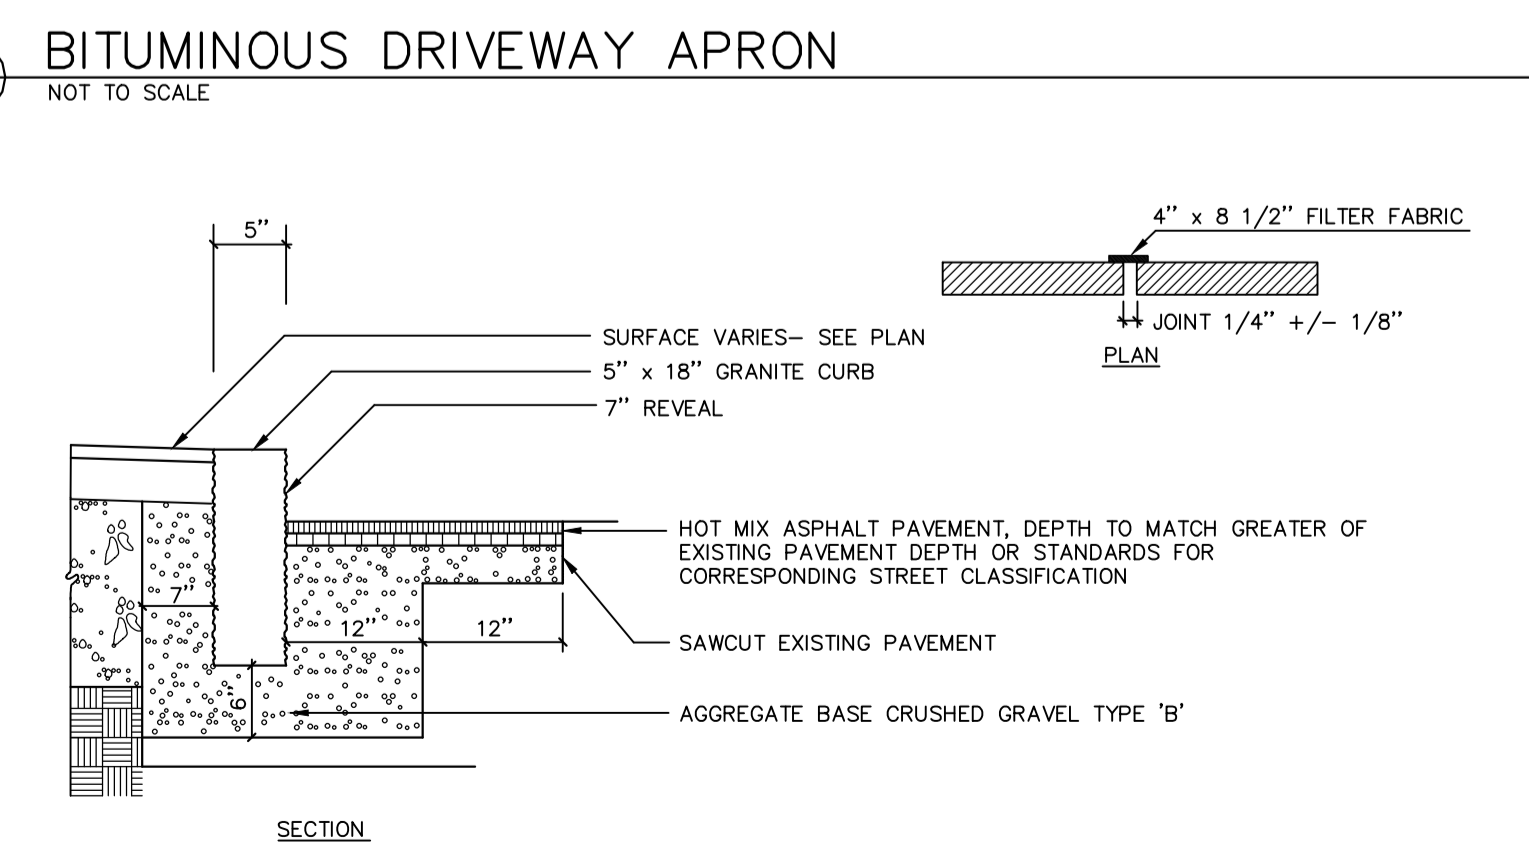

6 VERTICAL GRANITE CURB- CITY RIGHT OF WAY  
L5 NOT TO SCALE

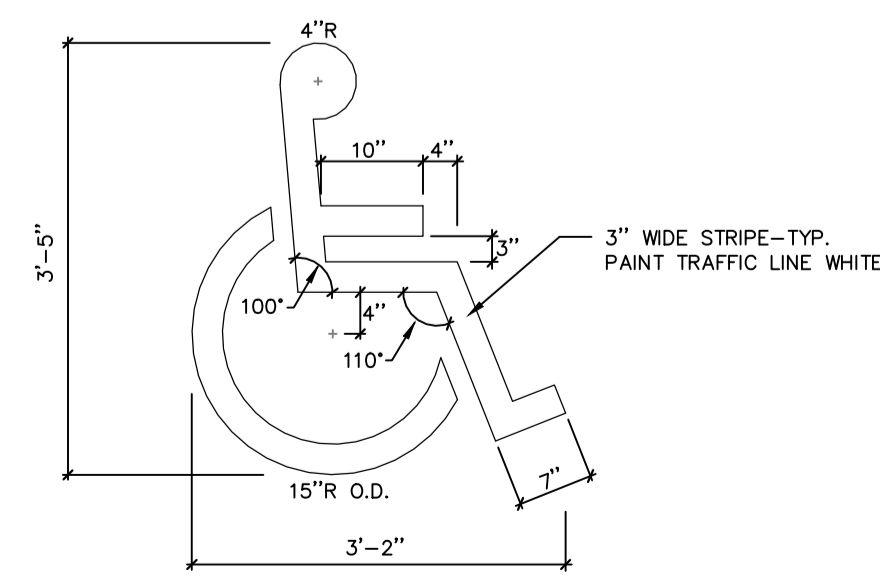

11 ACCESSIBLE SPACE MARKINGS  
L5 NOT TO SCALE

Prepared For:  
Owner:  
AVESTA BISHOP STREET LP  
307 Cumberland Avenue  
Portland, Maine 04101  
Tel.: 207-553-7777

Prepared By:  
MITCHELL & ASSOCIATES  
Landscape Architects  
The Staples School  
70 Center Street  
Portland, Maine 04101  
Tel.: 207-774-4427

72 BISHOP STREET  
Portland, Maine  
Bishop Street

Date:  
APRIL 10, 2015

Issued For:  
ISSUED FOR PERMITTING


Revisions:  
Rev: 5/22/15  
Rev: 6/22/15  
Rev: 12/23/15  
Rev: 02/05/16  
conditions of approval

Reproduction or reuse of this document without the expressed written consent of Mitchell & Associates is prohibited.  
© 2014

Title:  
SITE DETAILS

Scale:  
AS SHOWN

North CITY OF PORTLAND  
APPROVED SITE PLAN  
Subject to Conditions of Approval and Standard Conditions  
L5

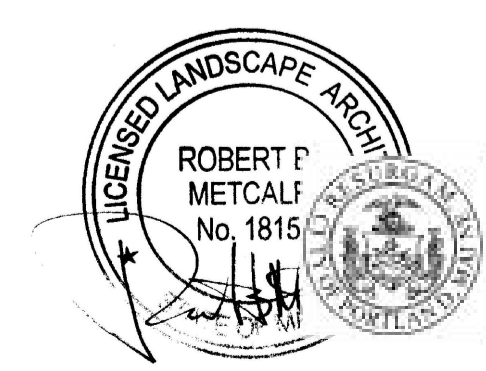

DATE OF APPROVAL: 7/14/2015  
PLANNER: Nell Donaldson  
PROJECT NO.: 2015-060