




1 BITUMINOUS PAVEMENT- LOCAL STREET - CITY OF PORTLAND STANDARD
L5 NOT TO SCALE

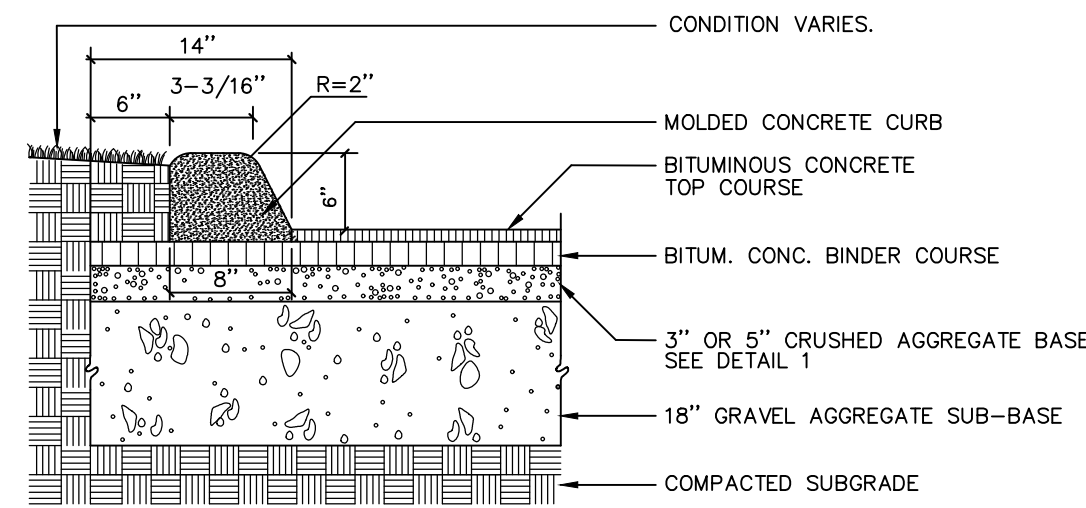


7 SLIPFORM CONCRETE CURB-DRIVEWAY
L5 NOT TO SCALE

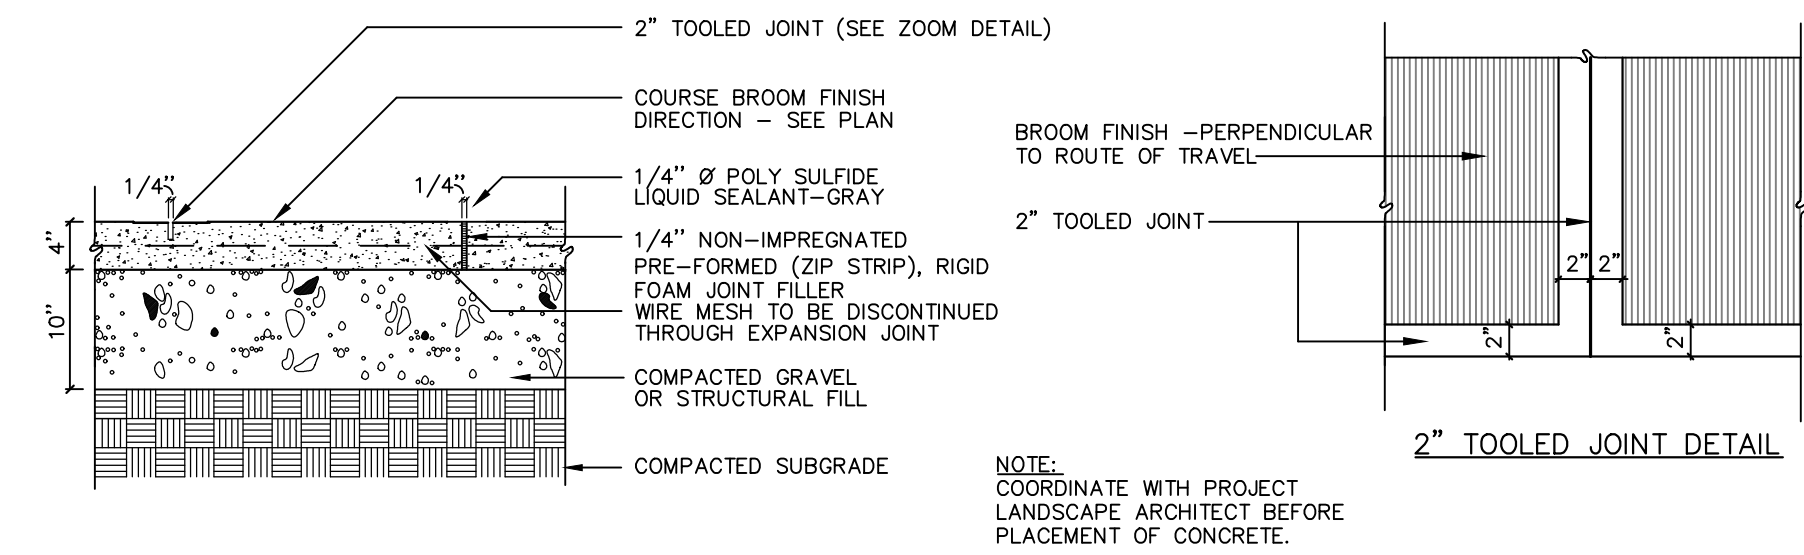


12 CONCRETE PAVING
L5 NOT TO SCALE

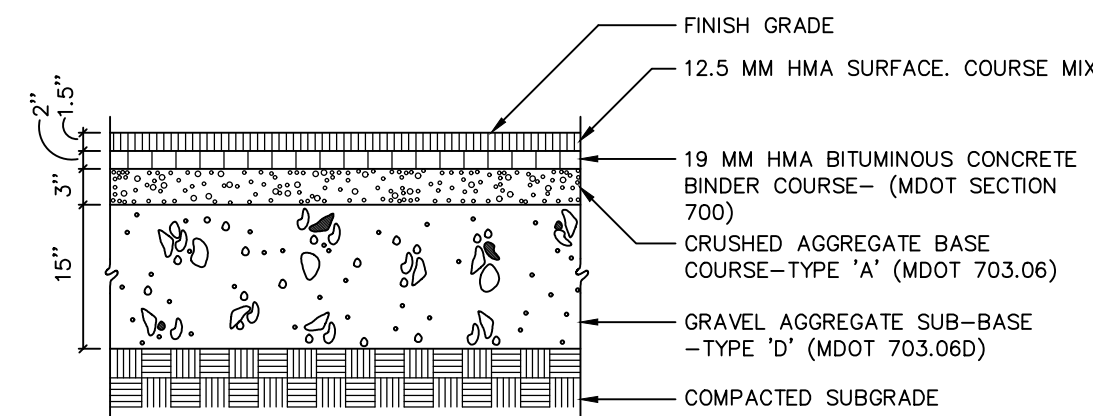


2 BITUMINOUS PAVEMENT- PARKING LOT
L5 NOT TO SCALE

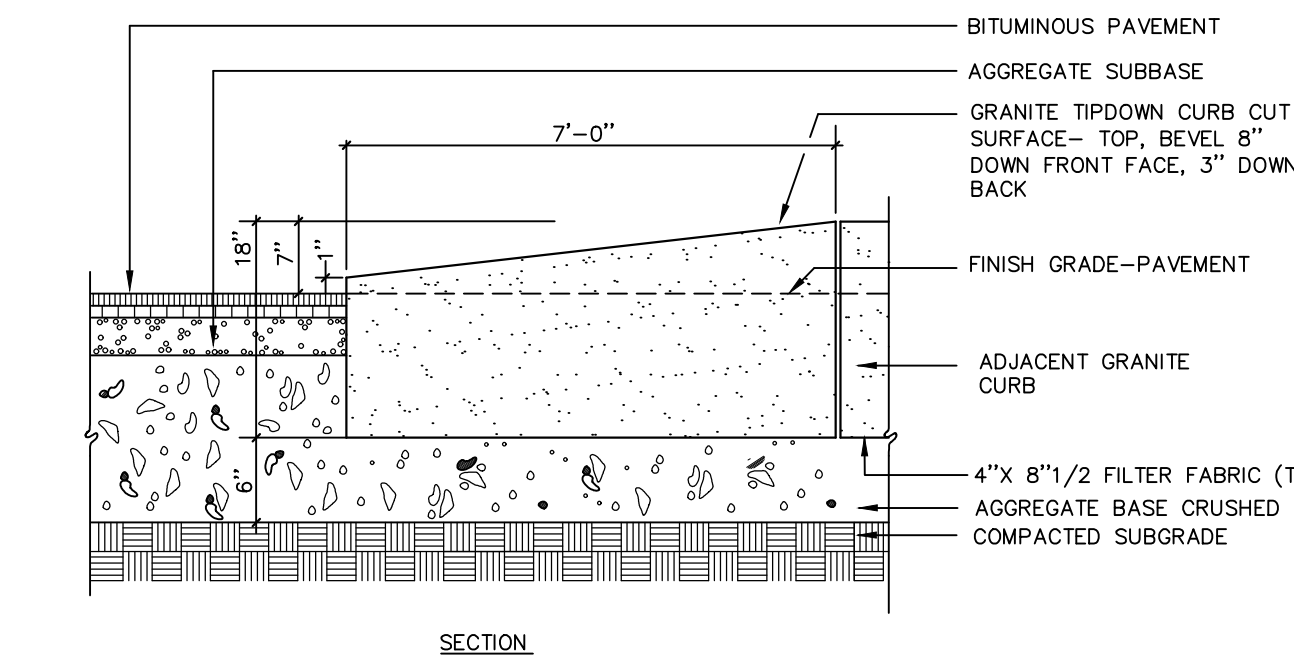


8 GRANITE TIP-DOWN CURB - CITY RIGHT OF WAY
L5 NOT TO SCALE

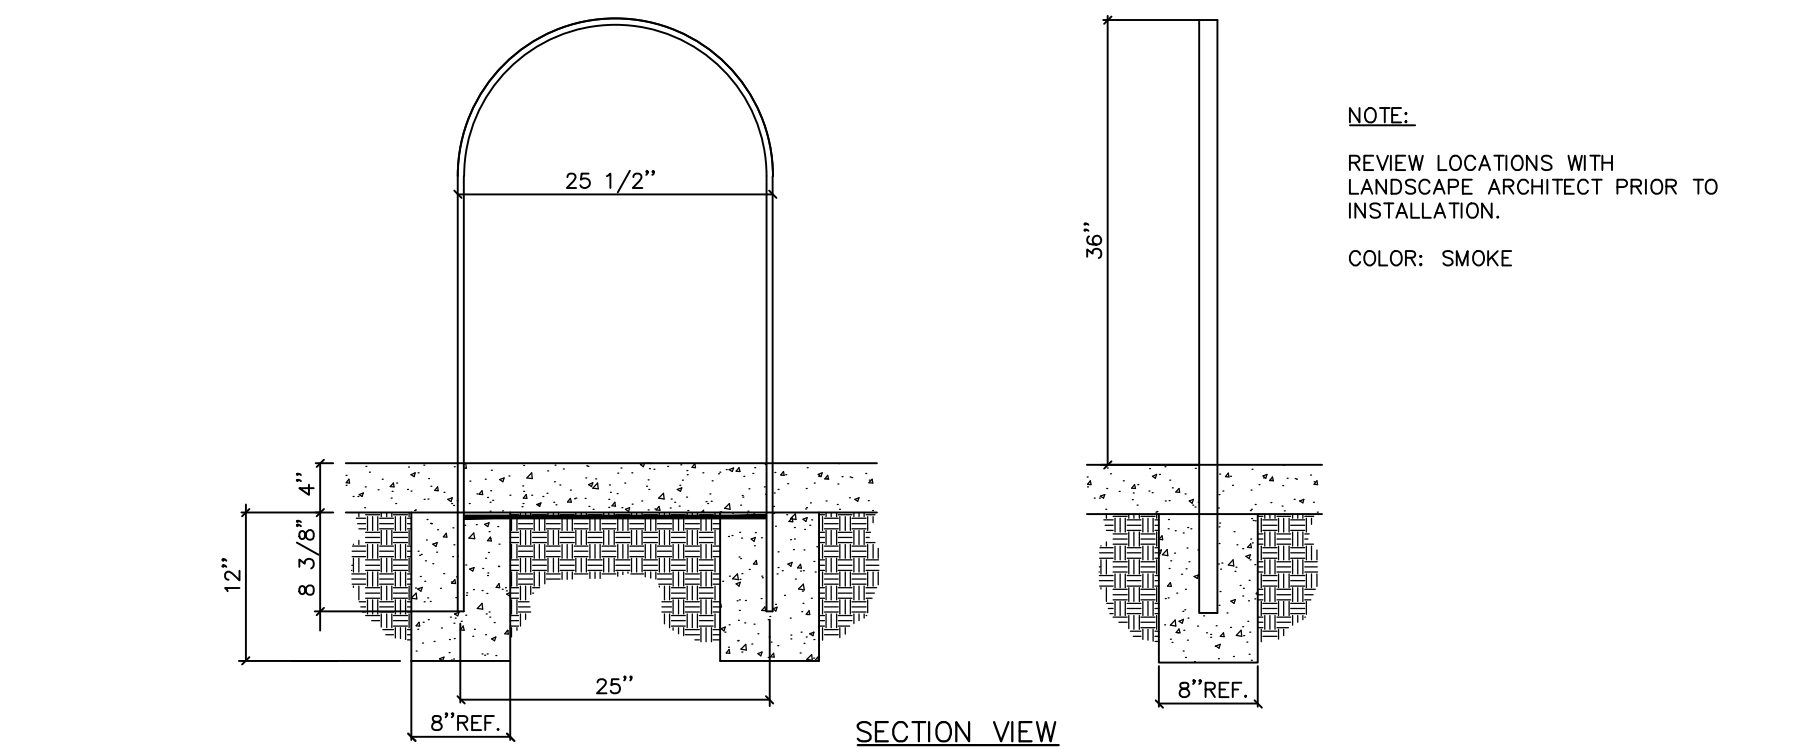


13 WABASH VALLEY 'BIKE LOOPS' PLASTISOL COATED- BIKE RACK
L5 NOT TO SCALE

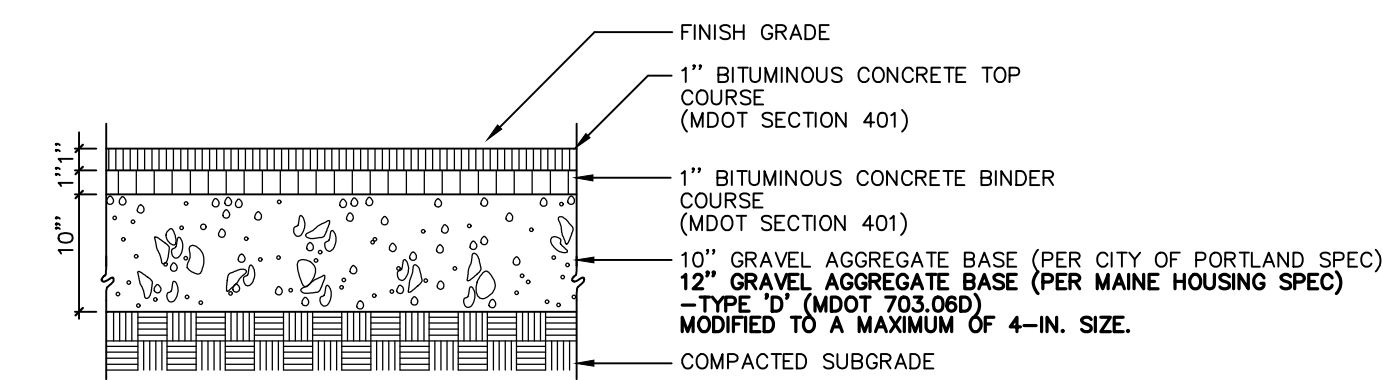


3 BITUMINOUS SIDEWALK - CITY OF PORTLAND STANDARD
L5 NOT TO SCALE

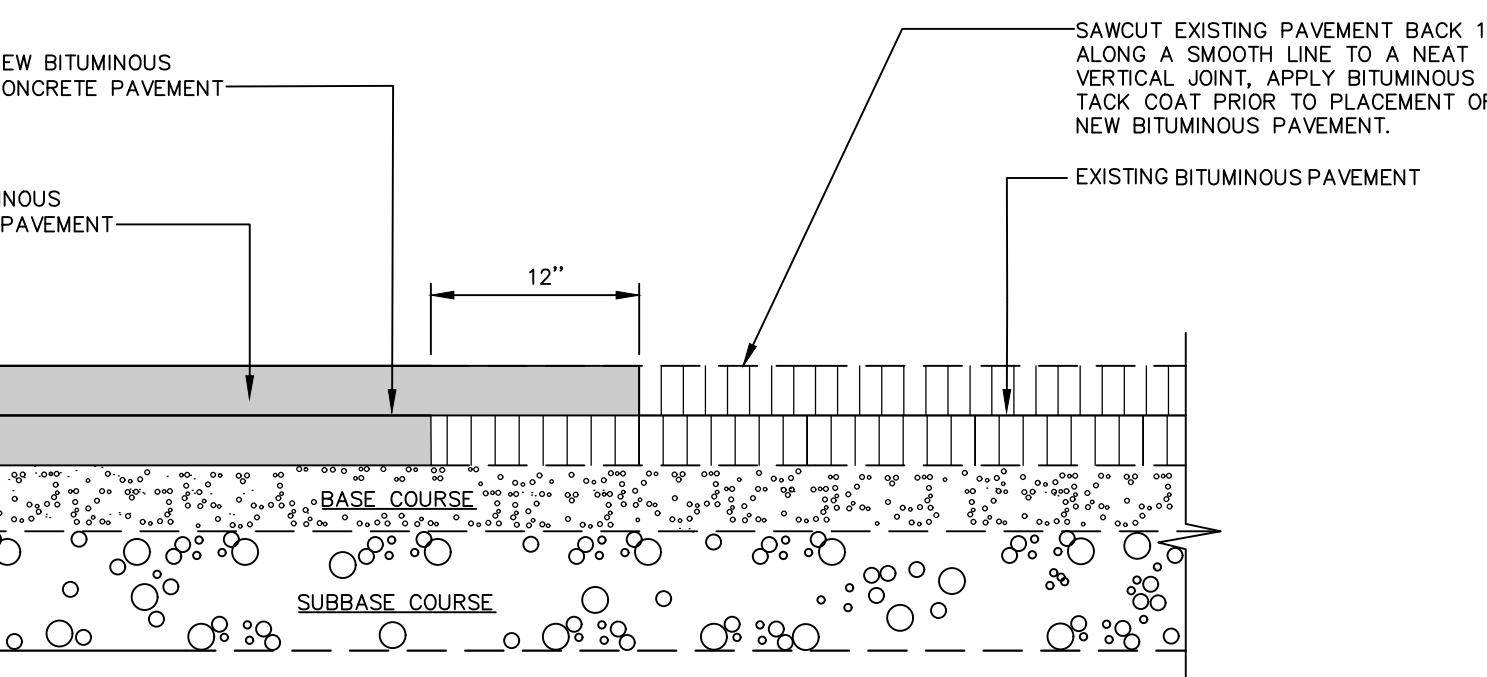


9 PAVEMENT SAWCUT DETAIL
L5 NOT TO SCALE

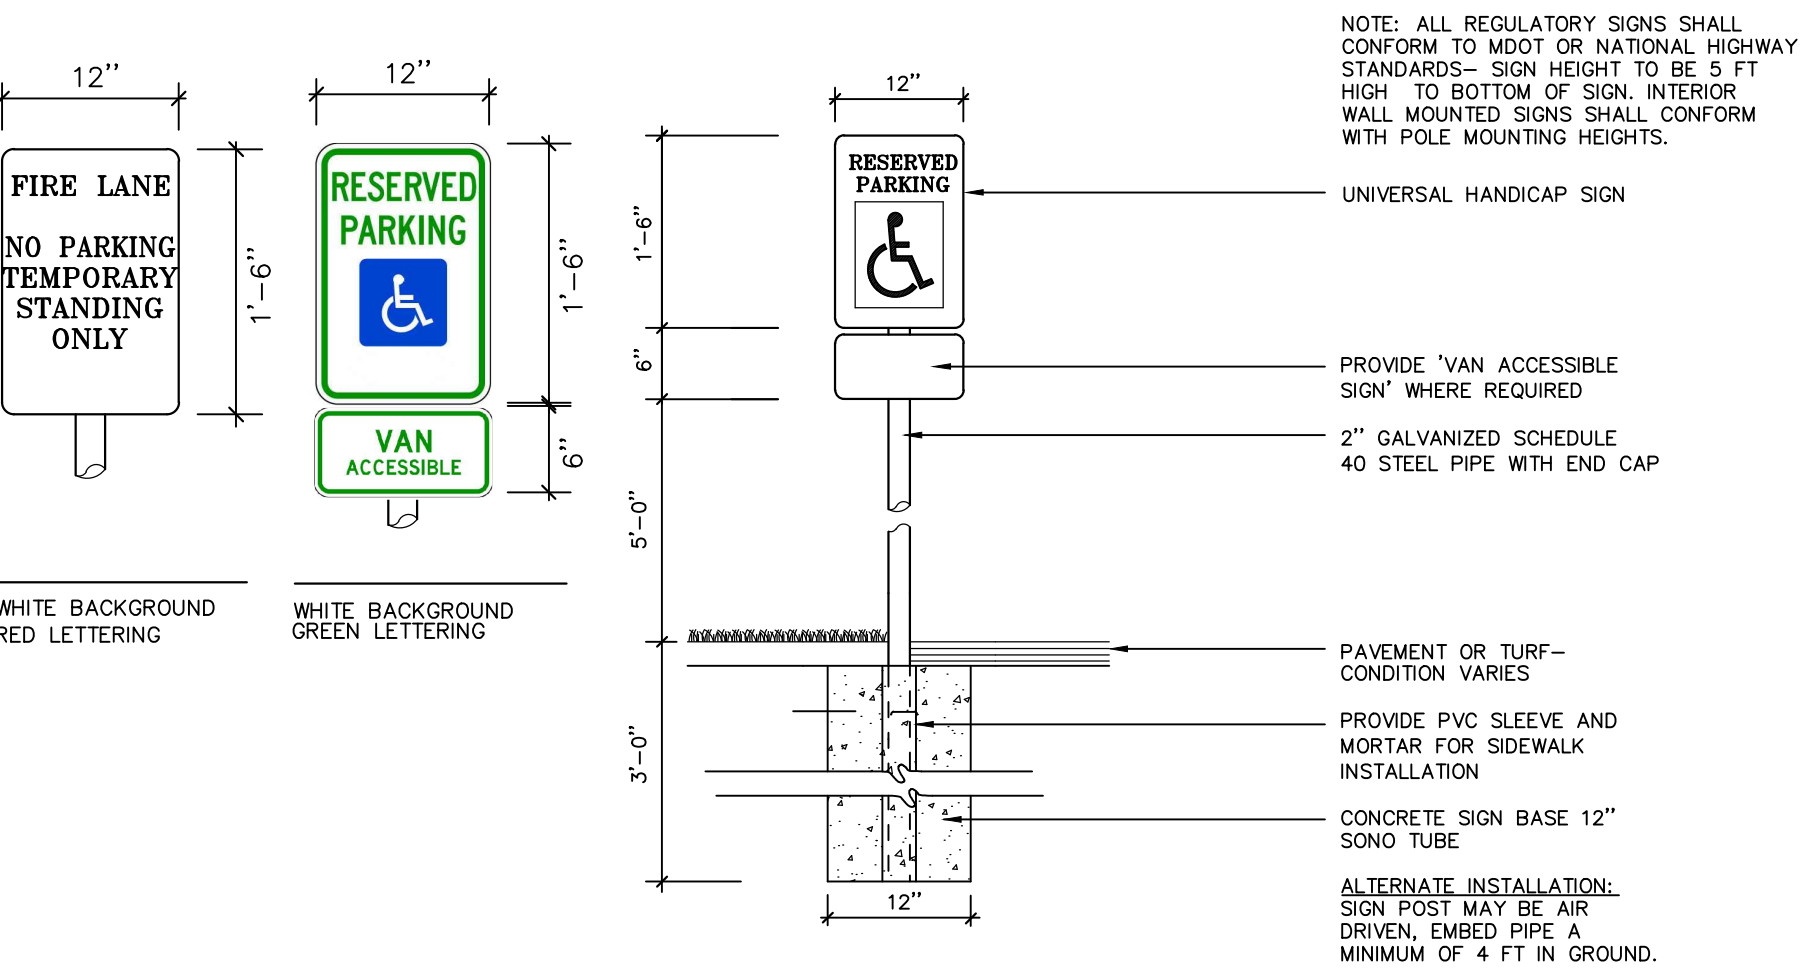


14 HANDICAP PARKING SIGNAGE AND REGULATORY SIGNS
L5 NOT TO SCALE

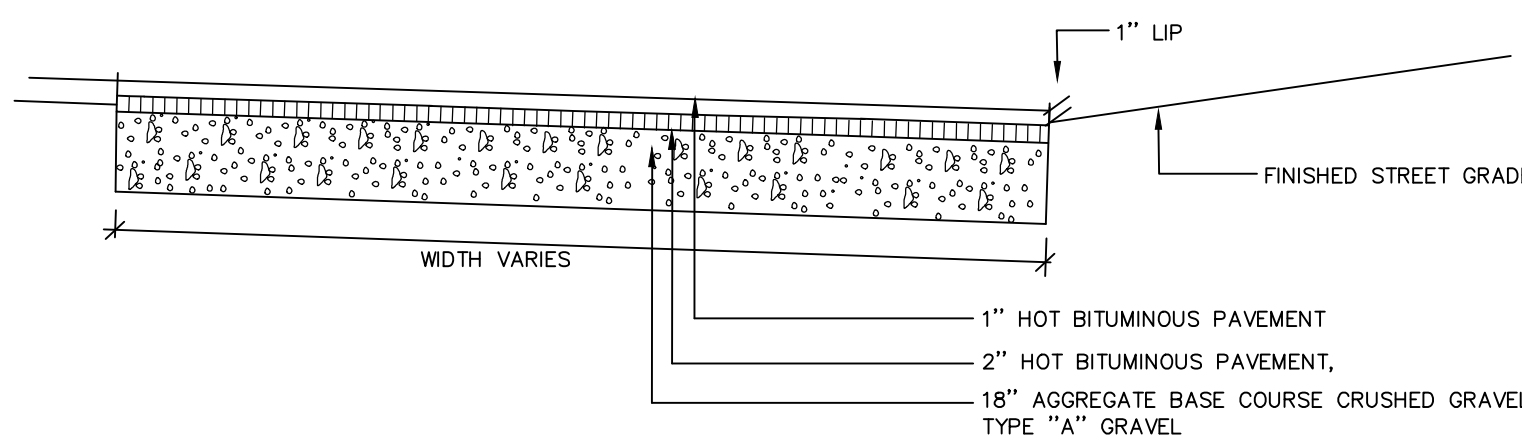


4 BITUMINOUS DRIVEWAY APRON WITH GRANITE CURB- CITY OF PORTLAND
L5 NOT TO SCALE

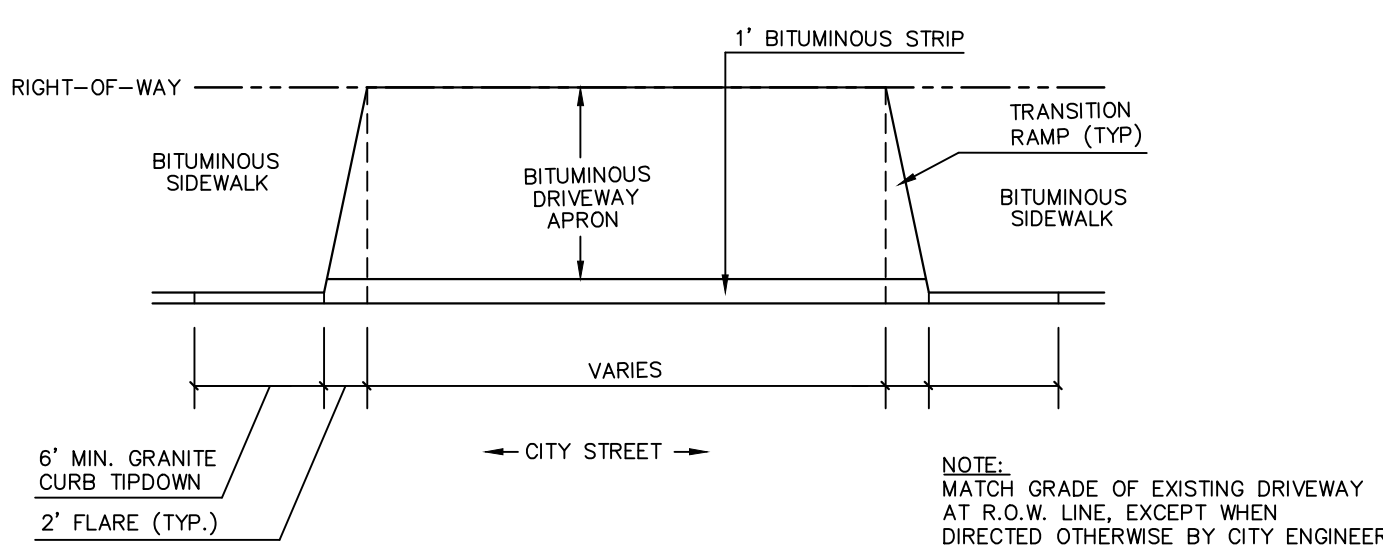


10 DRIVEWAY APRON LAYOUT
L5 NOT TO SCALE

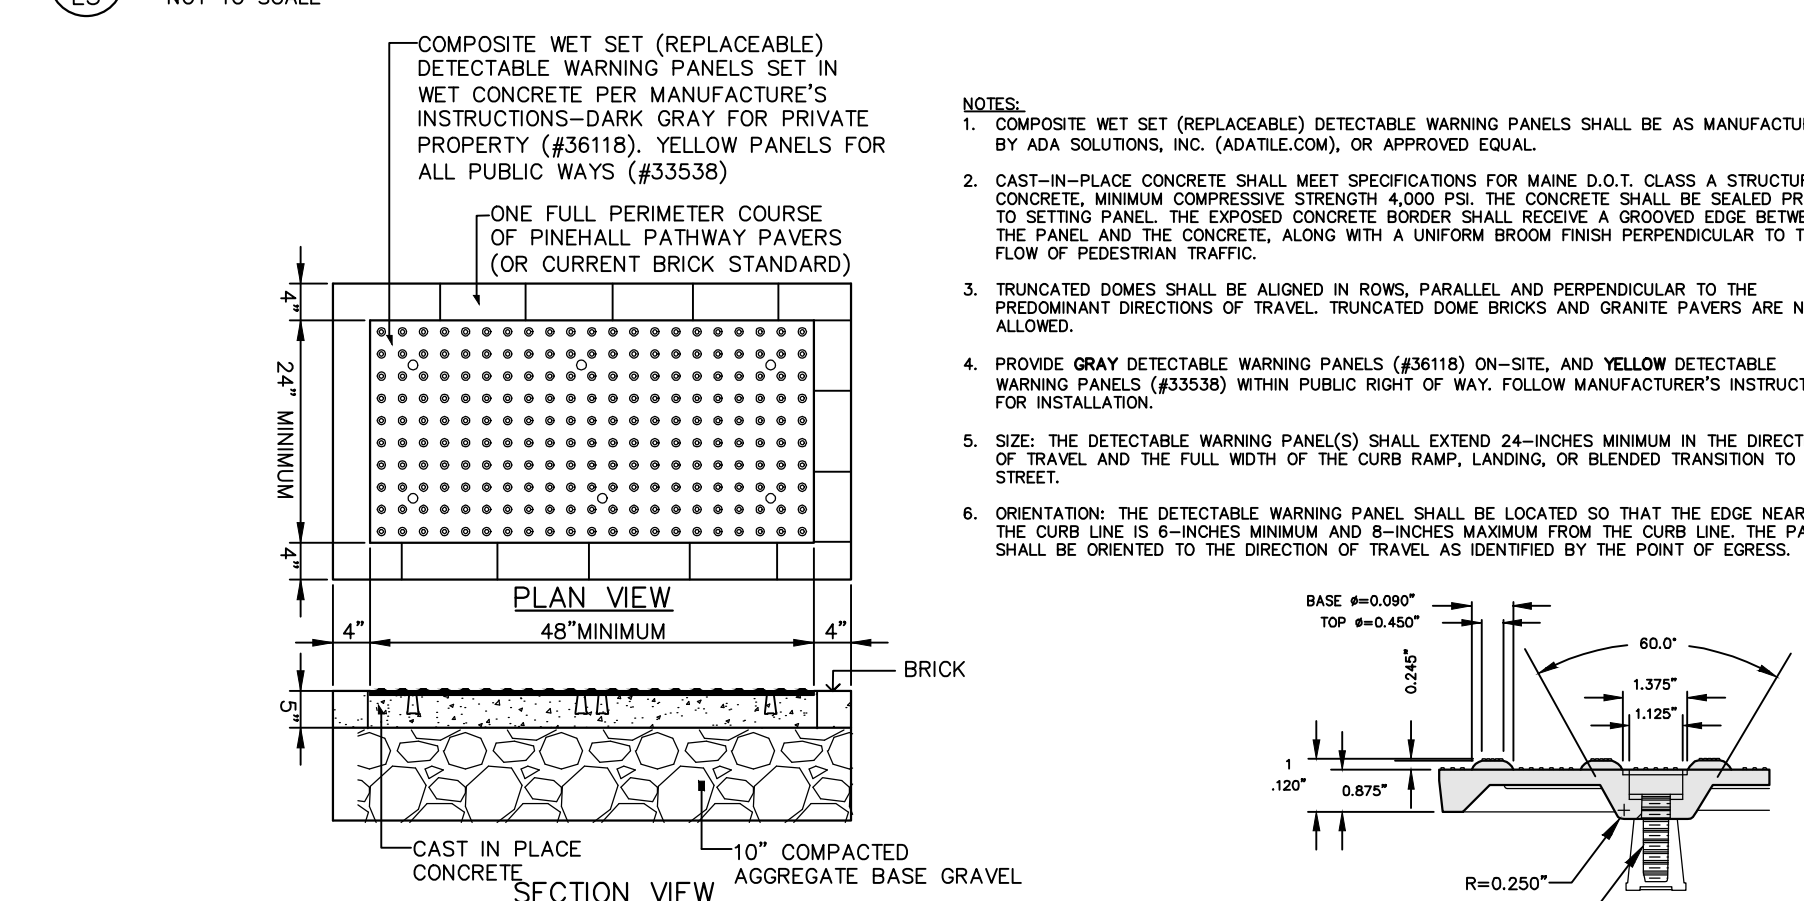

15 SIDEWALK RAMP DETECTABLE WARNING TILE
L5 NOT TO SCALE

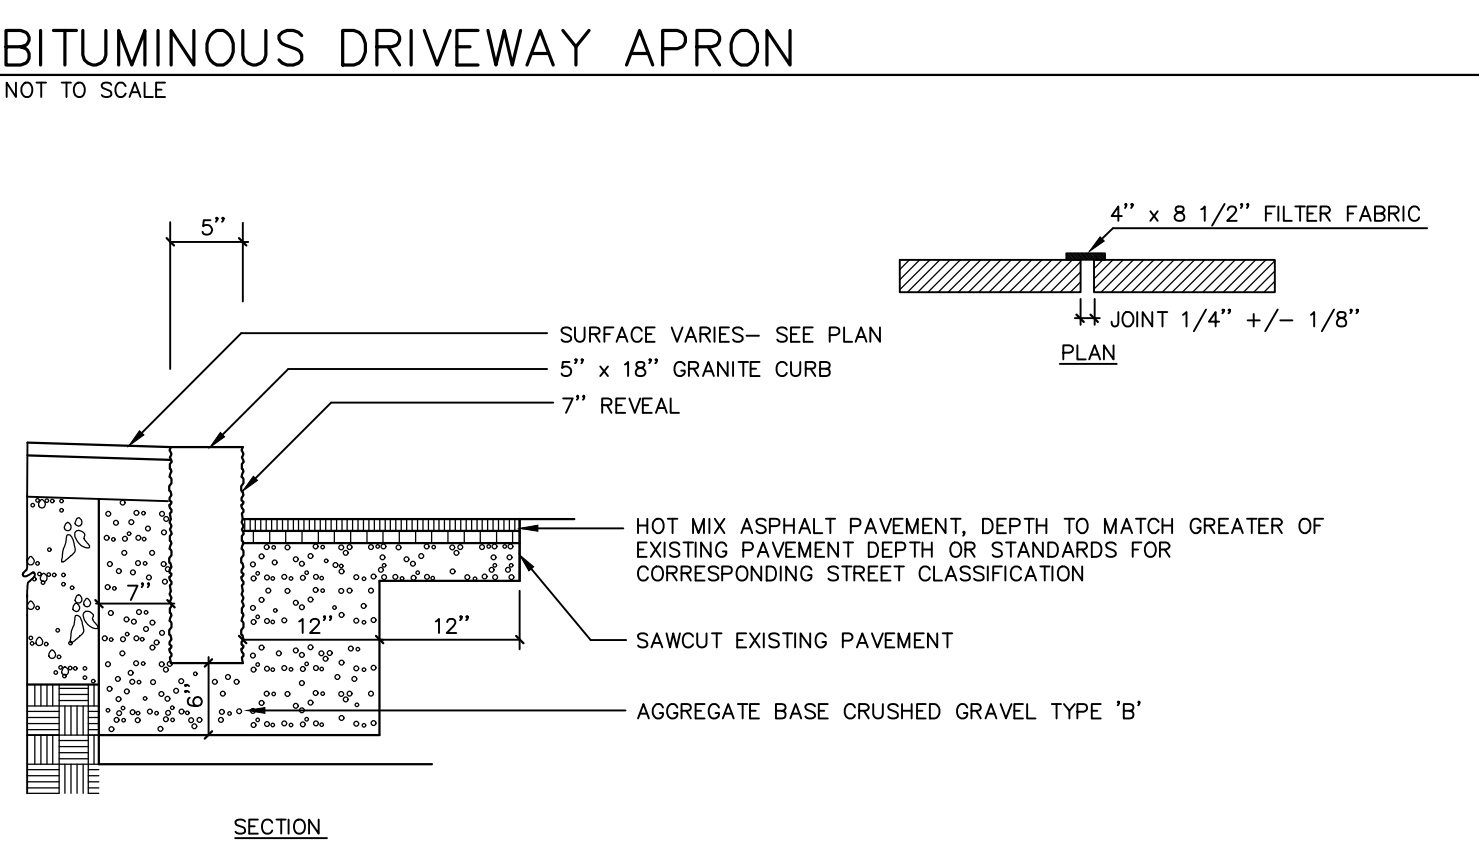

6 VERTICAL GRANITE CURB- CITY RIGHT OF WAY
L5 NOT TO SCALE

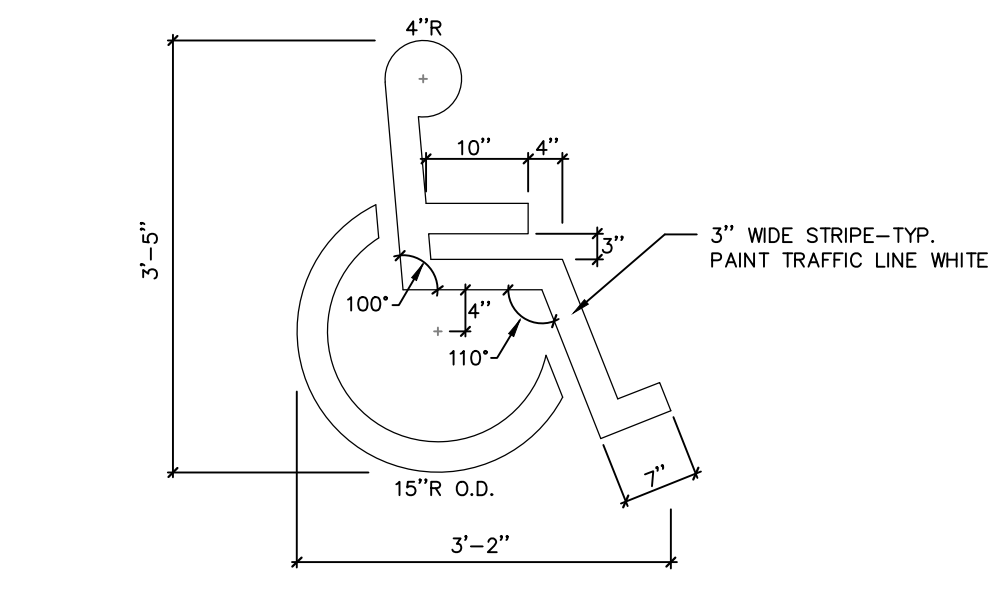

11 ACCESSIBLE SPACE MARKINGS
L5 NOT TO SCALE

Prepared For:
Owner:
AVESTA BISHOP STREET LP
307 Cumberland Avenue
Portland, Maine 04101
Tel.: 207-553-7777

Prepared By:
MITCHELL & ASSOCIATES
Landscape Architects
The Staples School
70 Center Street
Portland, Maine 04101
Tel.: 207-774-4427

72 BISHOP STREET
Portland, Maine
Bishop Street

Date: APRIL 10, 2015

Issued For: ISSUED FOR PERMITTING

Revisions:
Rev: 5/22/15
Rev: 6/22/15
Rev: 12/23/15
Rev: 02/05/16
conditions of approval

Reproduction or reuse of this document without the expressed written consent of Mitchell & Associates is prohibited.
© 2014

Title: SITE DETAILS

Scale: AS SHOWN

North: Sheet No.: L5

