




NOTE:
STAMPED ENGINEERED SHOP DRAWINGS REQUIRED

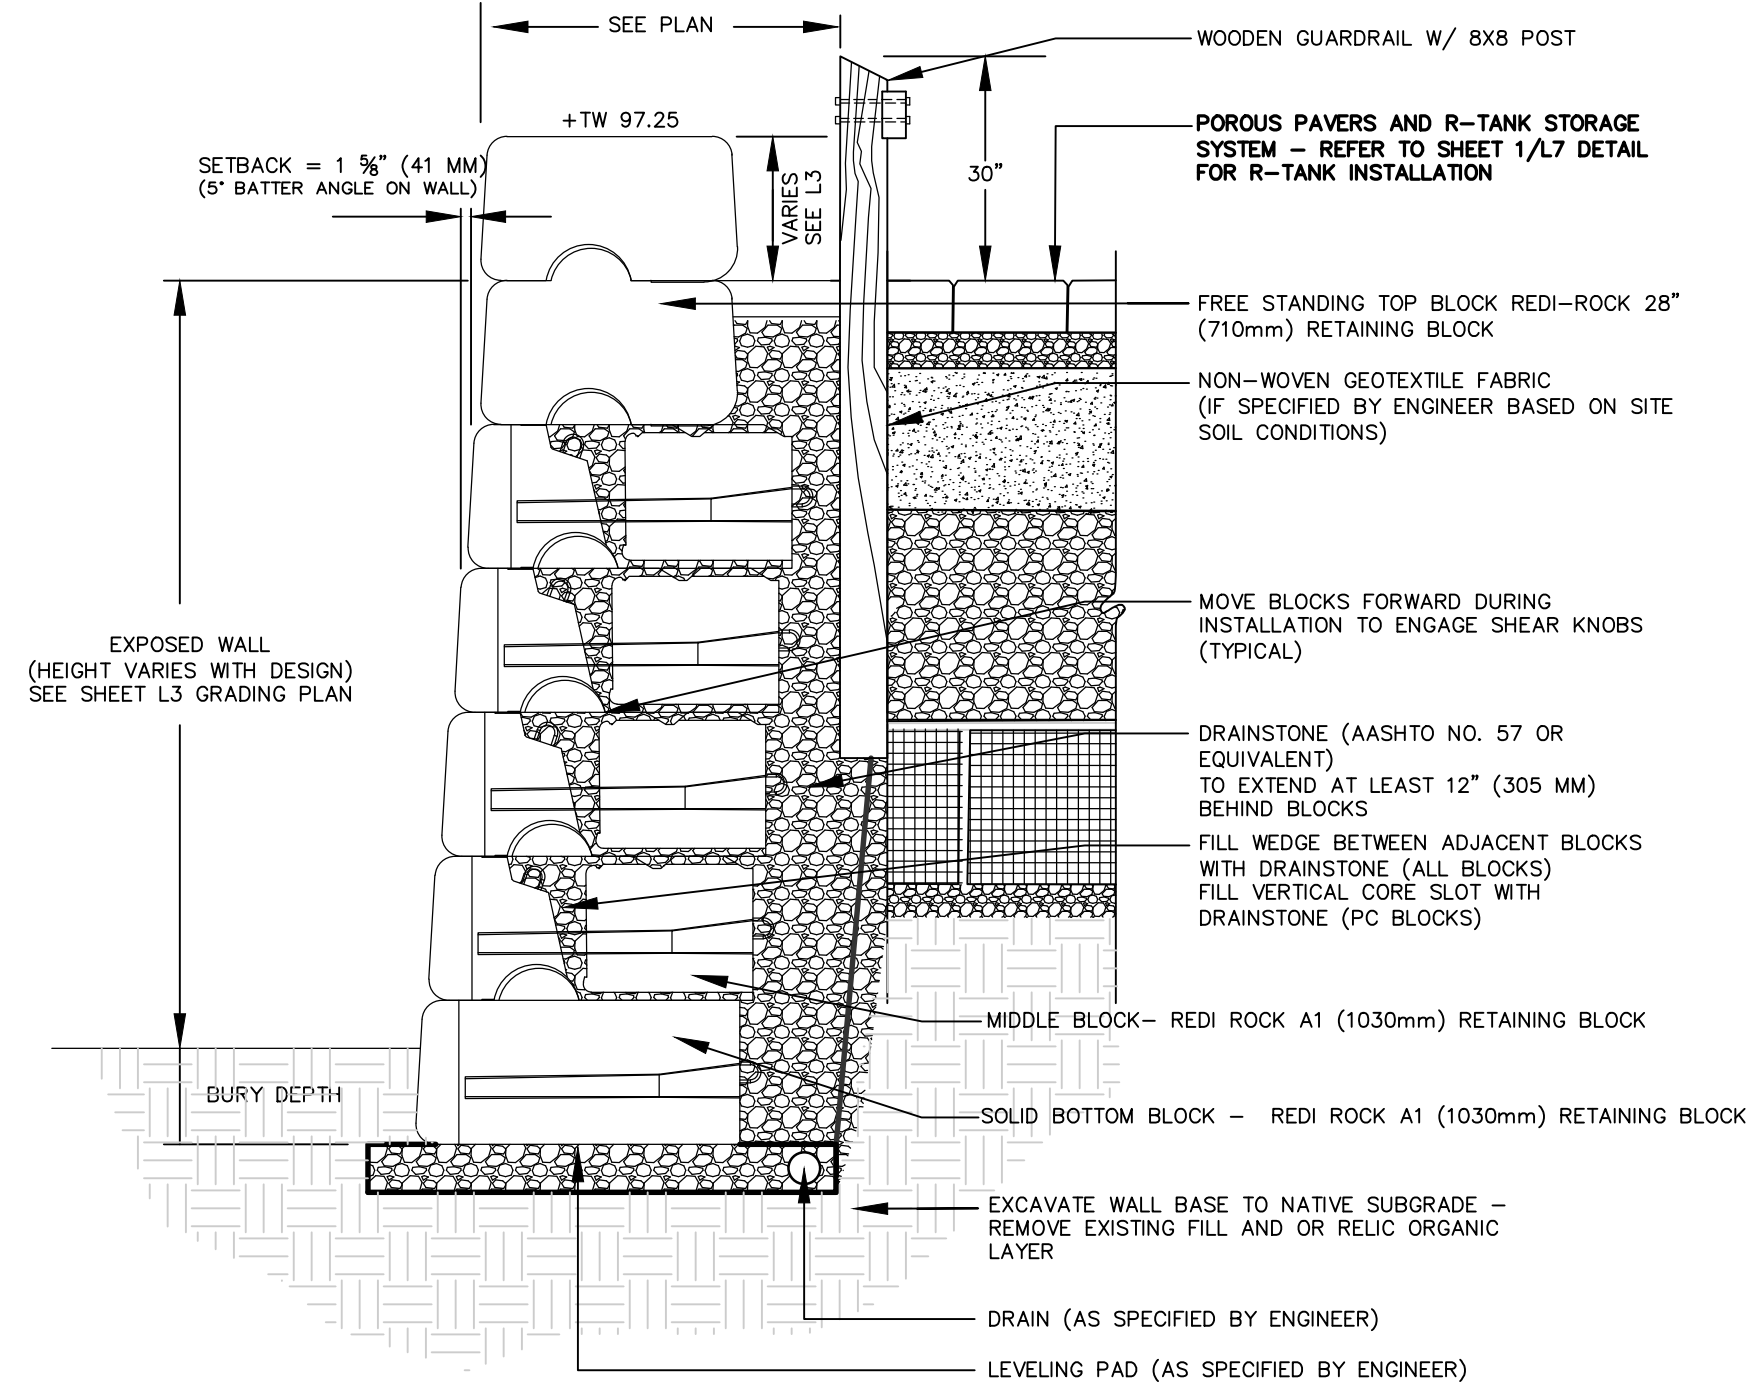

1 REDI-ROCK RETAINING WALL WITH GUARDRAIL
L6 NOT TO SCALE

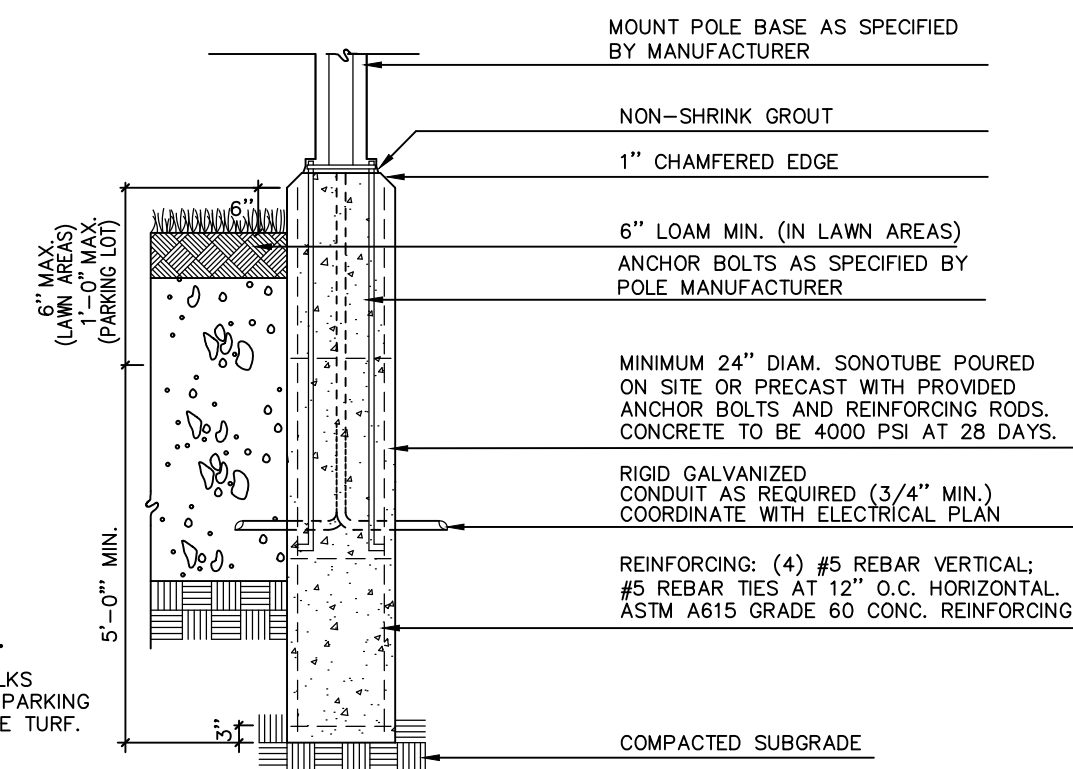


2 LIGHT POLE BASE
L6 NOT TO SCALE

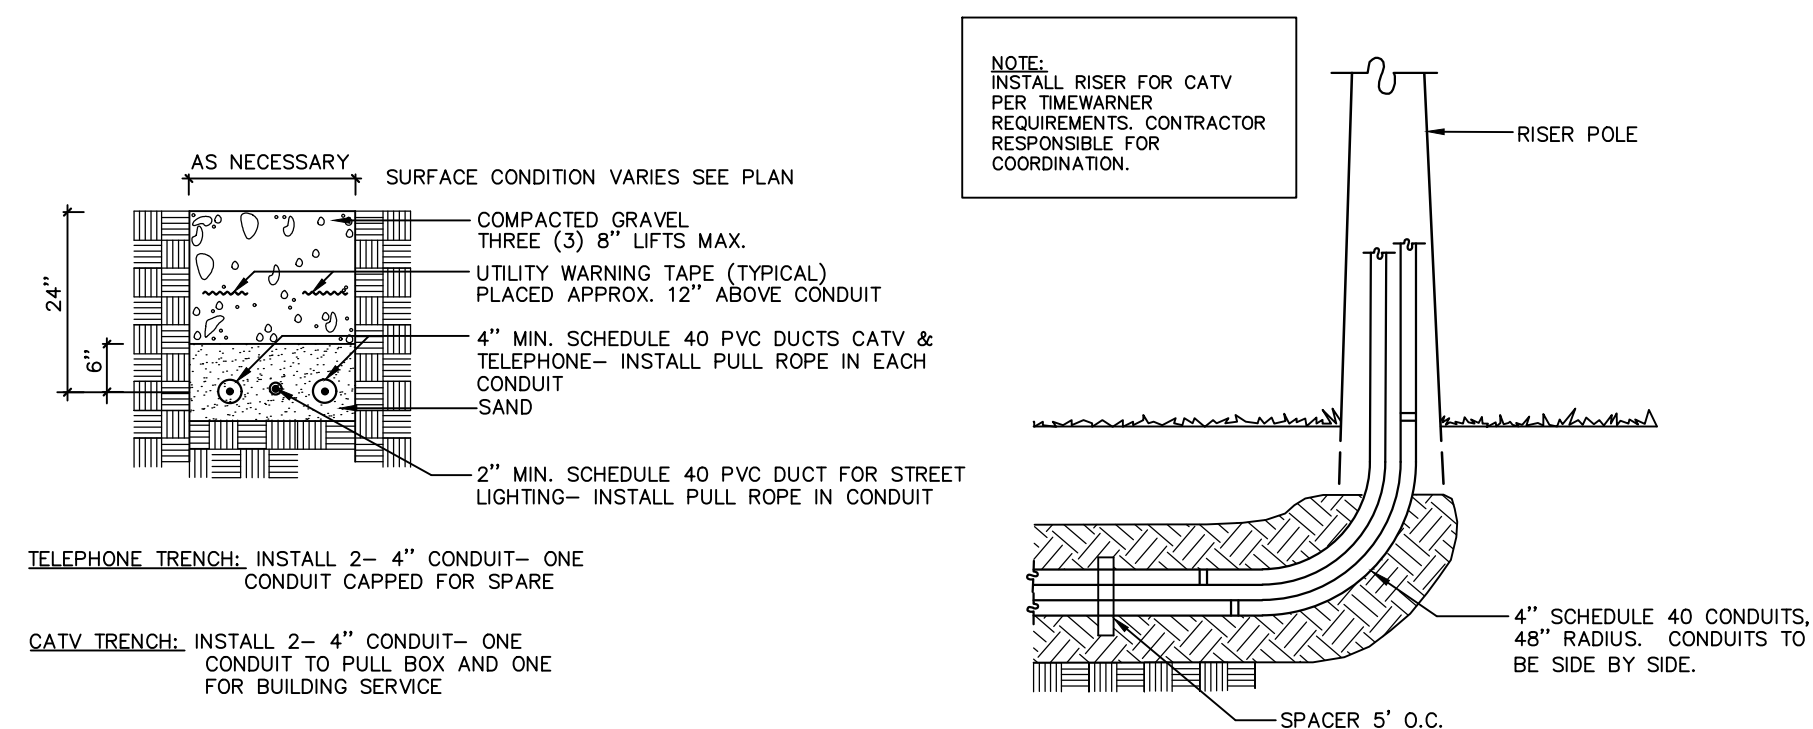


3 TELEPHONE / CABLE T.V. & STREET LIGHTING TRENCH
L6 NOT TO SCALE


- NOTES:**
- LOCATIONS AND ELEVATIONS OF STUBS ON THE PLANS ARE TO BE CONSIDERED AS APPROXIMATE AND MAY BE ADJUSTED AS DIRECTED TO SUIT FIELD CONDITIONS.
 - HOUSE CONNECTIONS AND CATCH BASIN CONNECTIONS TO BE MAIN LINE OF THE SEWER, SHALL CONSIST OF AN APPROPRIATE "Y" BRANCH CONNECTION AS SHOWN ON THE PLANS, OR AS DIRECTED. ACTUAL "Y" LOCATIONS FOR THE HOUSE CONNECTIONS AND CATCH BASIN CONNECTIONS SHALL BE DETERMINED DURING CONSTRUCTION. THE CONTRACTOR SHALL KEEP A COMPLETE RECORD OF "Y" LOCATIONS WHICH SHALL BE GIVEN TO THE CITY OF PORTLAND UPON COMPLETION OF THE CONTRACT. ALL PVC TO PVC COUPLING SHALL BE "SOLID PVC COUPLINGS".

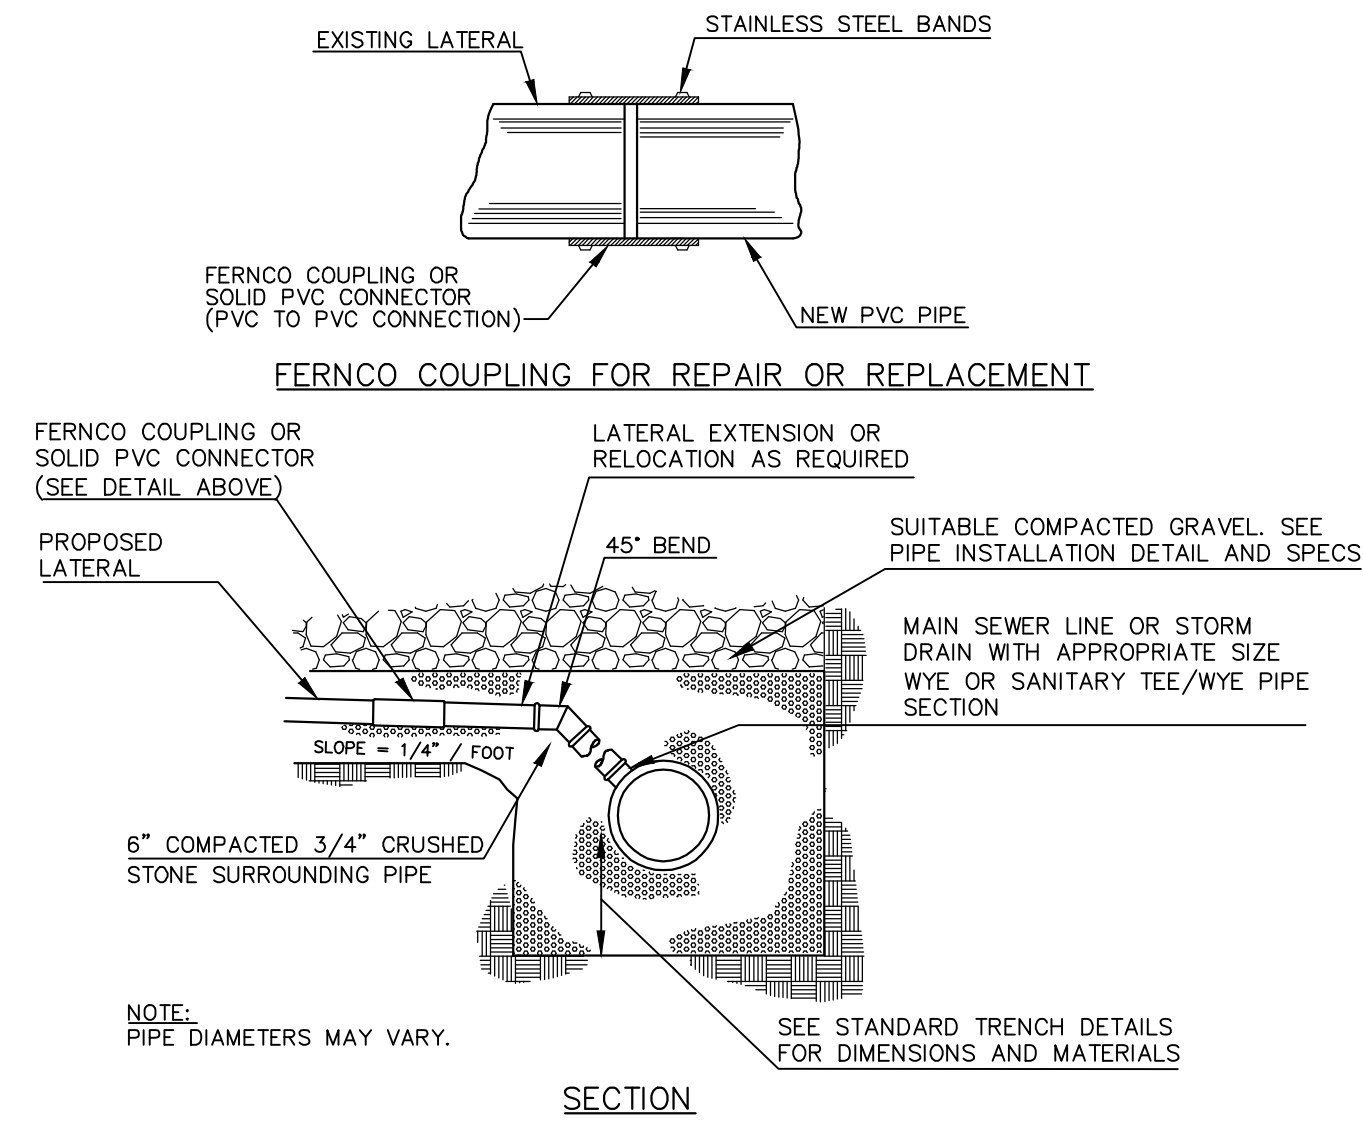


5 TYPICAL LATERAL WYE CONNECTION DETAIL
L6 NOT TO SCALE

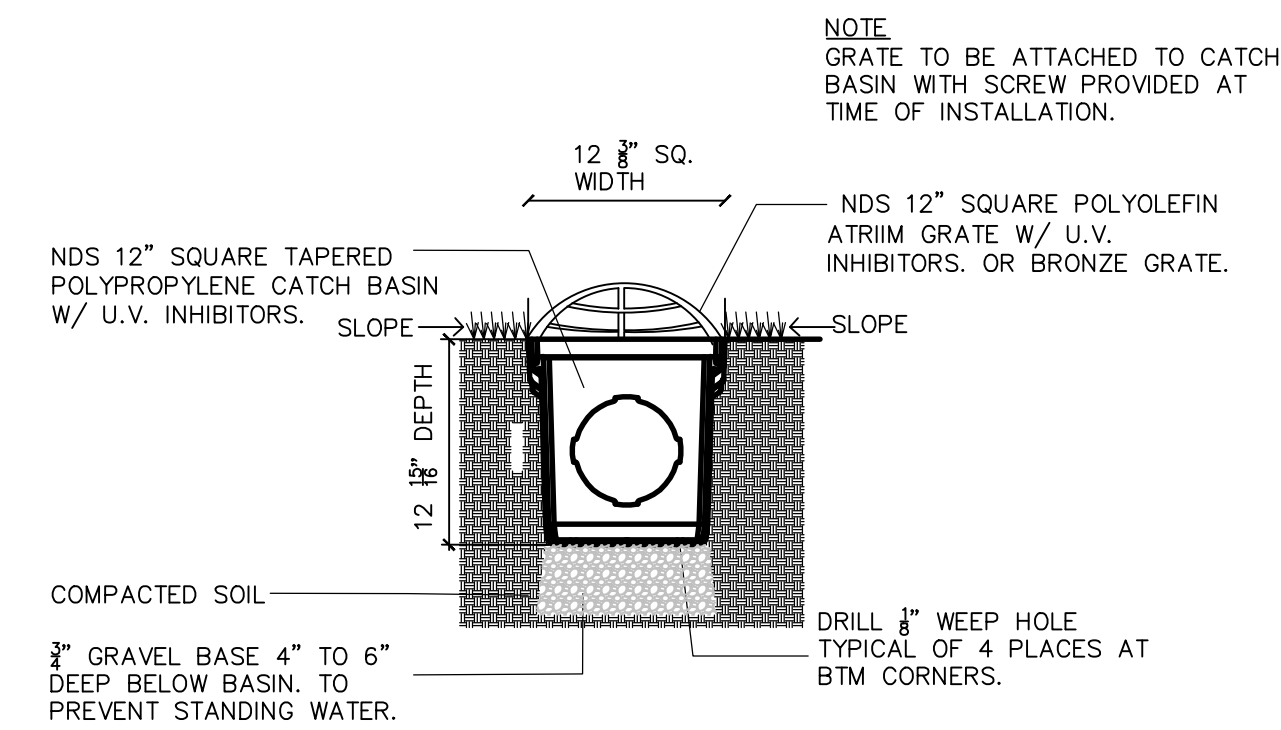


6 NDS 12" SQ. SHALLOW CATCHBASIN
L6 NOT TO SCALE

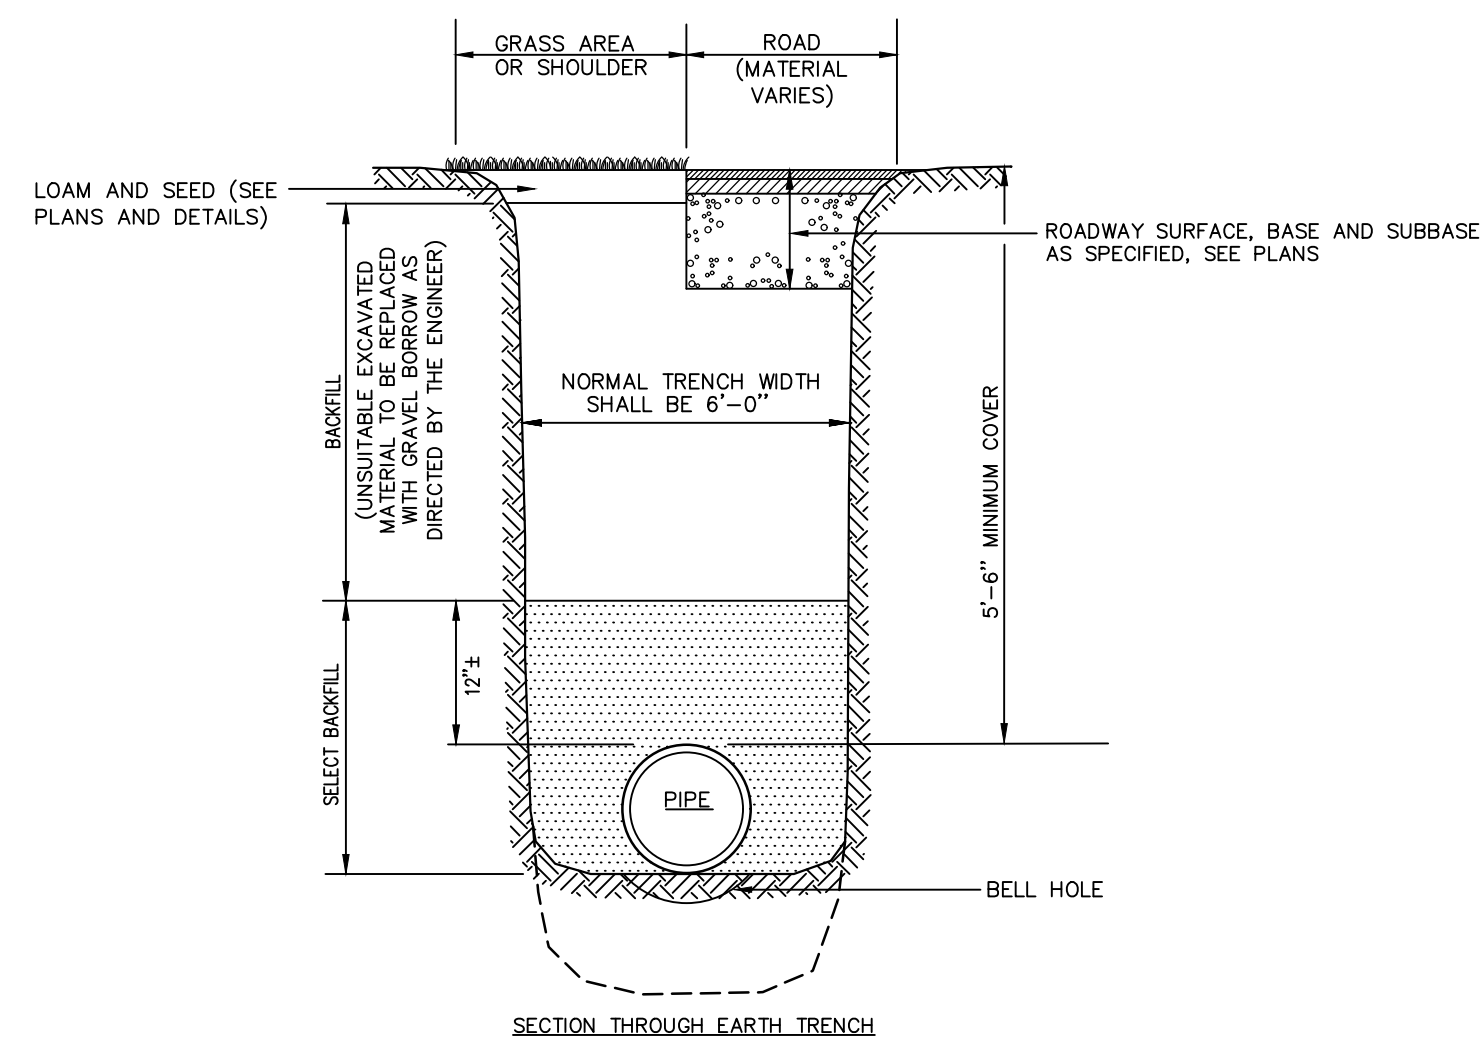


7 PORTLAND WATER DISTRICT PIPE TRENCH DETAIL
L6 NOT TO SCALE

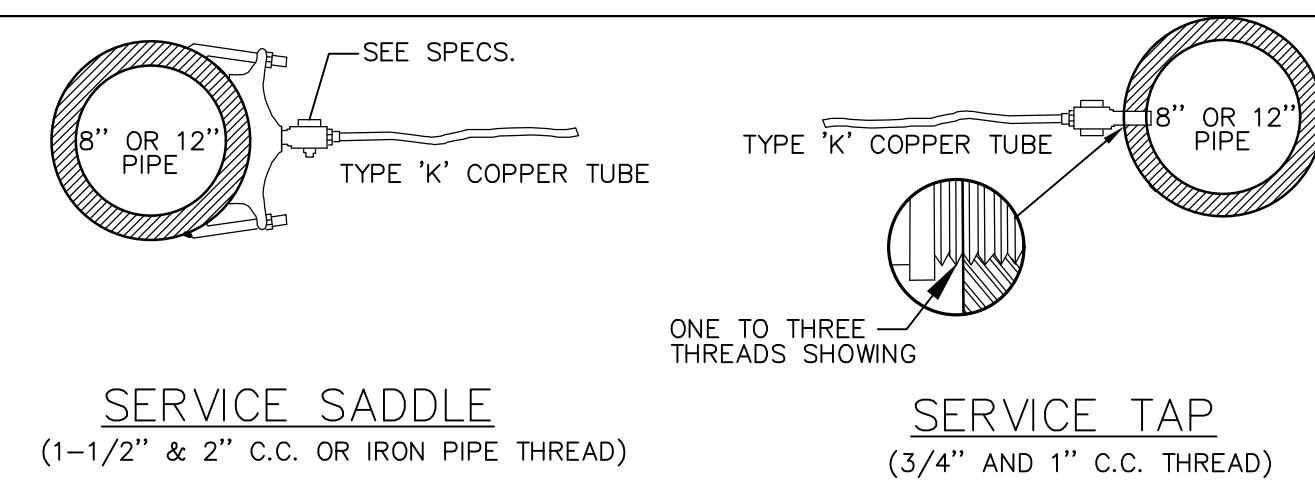


8 TYPICAL RESIDENTIAL WATER SERVICE CONNECTION
L6 NOT TO SCALE

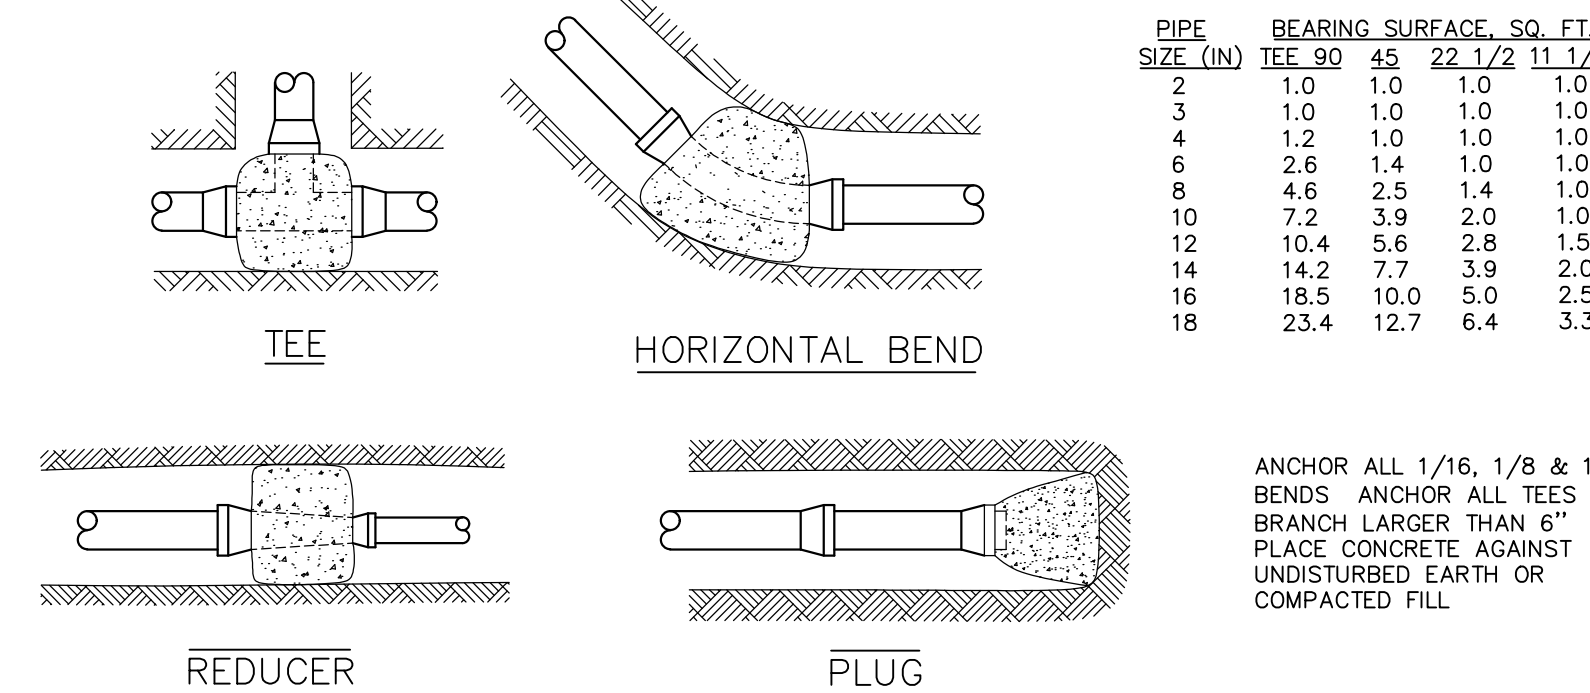


9 WATER MAIN ANCHORAGE DETAILS
L6 NOT TO SCALE

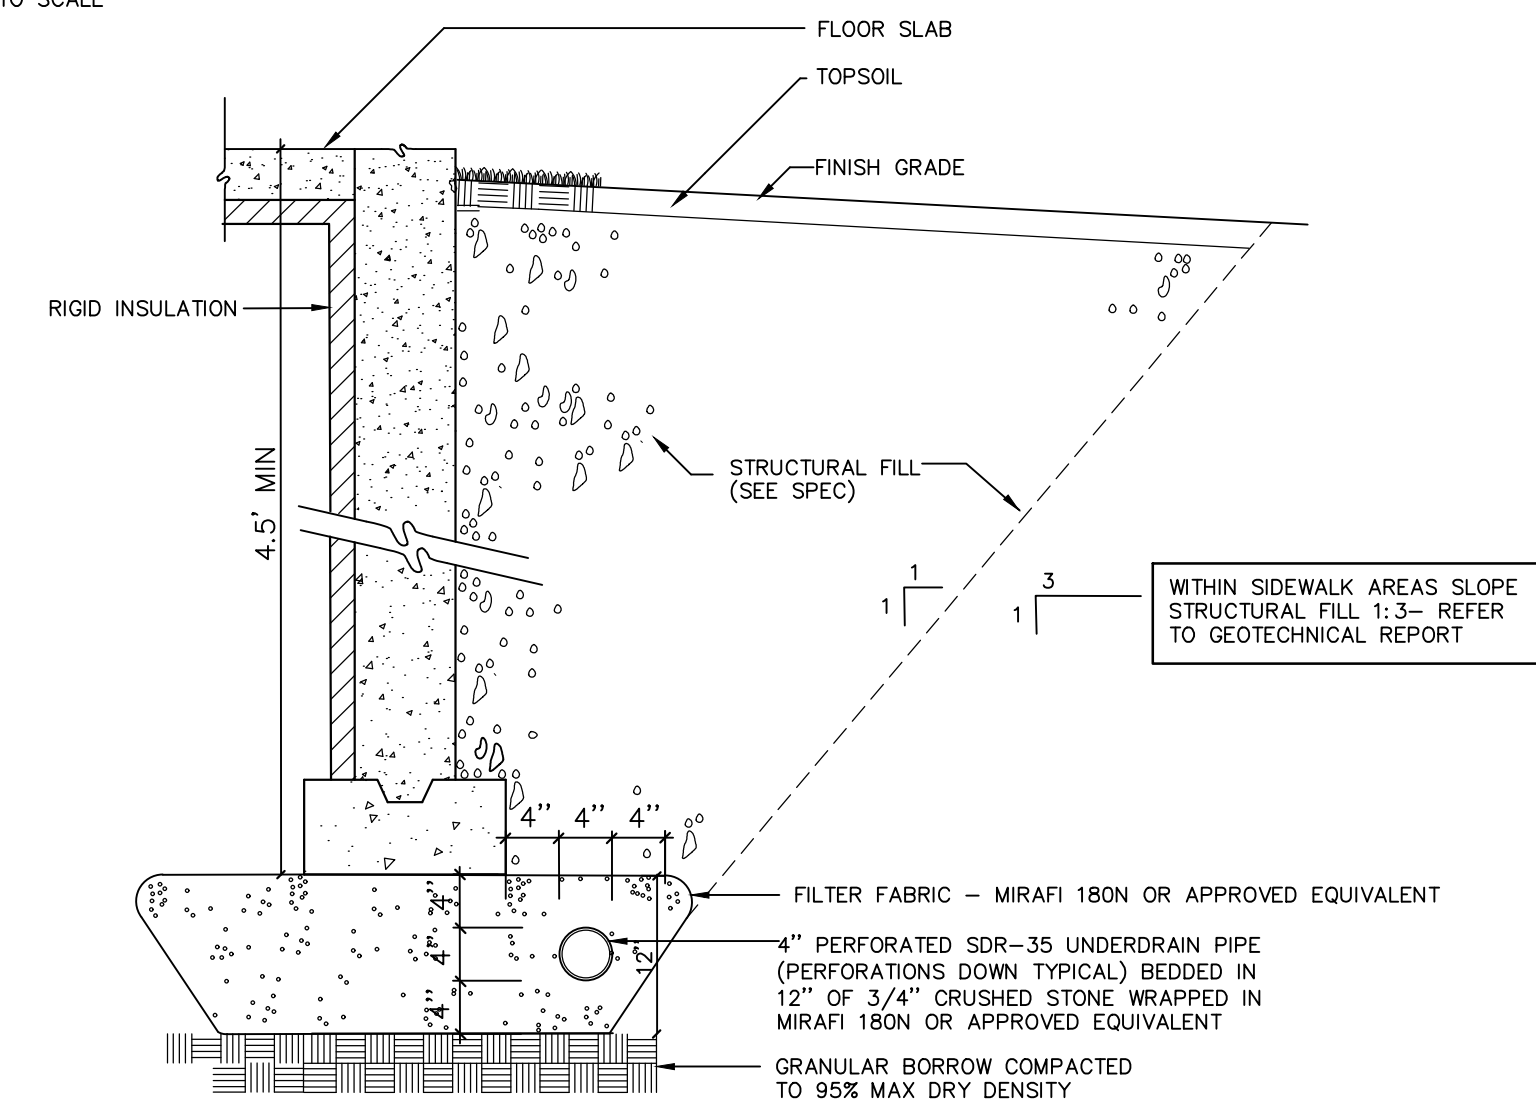

10 FOUNDATION UNDERDRAIN
L6 NOT TO SCALE

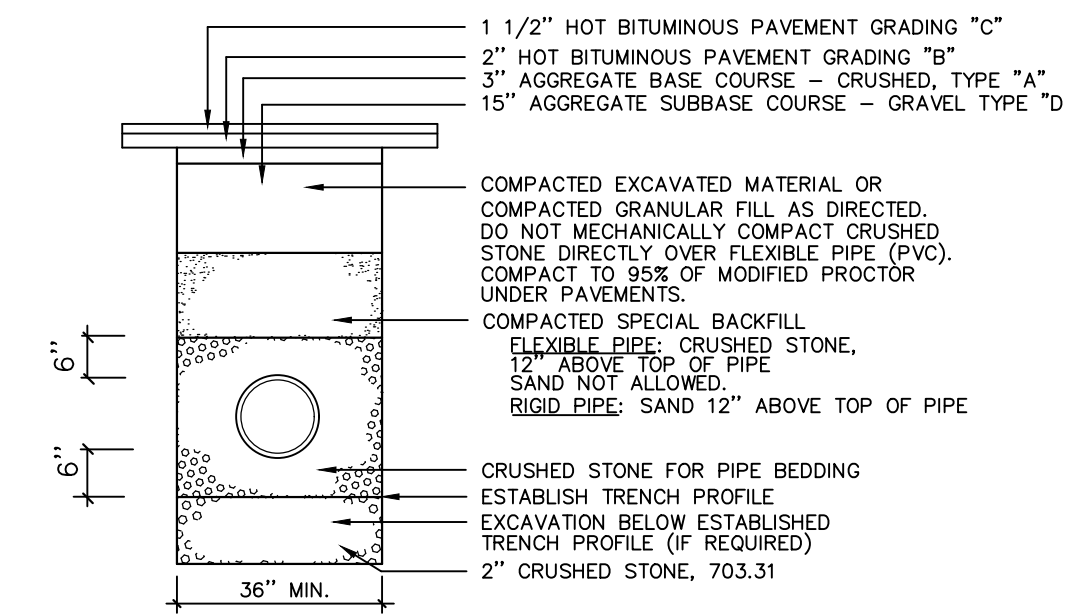

11 PIPE TRENCH DETAIL
L6 NOT TO SCALE

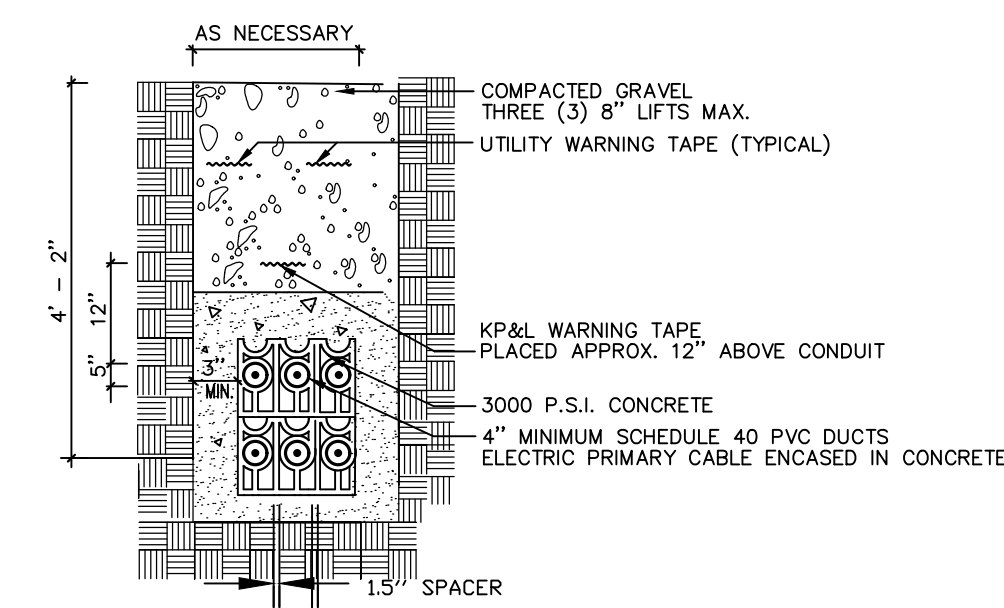

12 ELECTRIC TRENCH
L6 NOT TO SCALE

NOTE:
SERVICE CONNECTIONS (DIRECT TAPS AND SERVICE CLAMPS) WILL BE INSTALLED SO THAT THE OUTLET IS AT AN ANGLE OF NOT MORE THAN 45° ABOVE THE HORIZONTAL. ALWAYS PUT A BEND OR 'GOOSENECK' IN THE SERVICE LINE PRIOR TO CONNECTING TO PROVIDE FLEXIBILITY AND 'GIVE' TO COUNTERACT THE EFFECTS OF A LOAD DUE TO SETTLEMENT OR EXPANSION AND/OR CONTRACTION (SEE DETAILS).

Prepared For:
Owner:
AVESTA BISHOP STREET LP
307 Cumberland Avenue
Portland, Maine 04101
Tel.: 207-553-7777

Prepared By:
MITCHELL & ASSOCIATES
Landscape Architects
The Staples School
70 Center Street
Portland, Maine 04101
Tel.: 207-774-4427

72 BISHOP STREET
Portland, Maine
Bishop Street

Date:
APRIL 10, 2015

Issued For:
ISSUED FOR PERMITTING

Revisions:
Rev: 5/22/15
Rev: 6/22/15
Rev: 12/23/15
Rev: 02/05/16
conditions of approval

Reproduction or reuse of this document without the expressed written consent of Mitchell & Associates is prohibited.
© 2014

Title:
SITE DETAILS

Scale:
AS SHOWN

North:
Sheet No.:

L6

