


UNIVERSITY OF NEW ENGLAND
 Book 3481, Page 255, Book 2767, Pages 397
 Book 1876, Page 271, & Book 3450, Page 69
 See Plan Ref. #1

MAINE STATE COORDINATES


PROPERTY CORNER	NORTHING	EASTING
▲	311039.6951	2918695.8777
▲	311057.3749	2918575.2125
▲	311107.3099	2918580.2904
▲	311090.0386	2918702.9655

- NOTES:
- OWNER: FALMOUTH FORSIDE, LLC
77A EXCHANGE STREET SUITE 304
PORTLAND, ME 04101
 - APPLICANT: GREG MCCORMACK
24 MAYFIELD LANE
GOSHAM, MAINE 04038
 - ENGINEER: ANDREW MORRELL, PE #13285
27 STATE STREET
GOSHAM, MAINE 04038
 - SURVEYOR: ROBERT C. LIBBY JR., PLS #2190
21 MAYFIELD STREET
PORTLAND, ME 04101

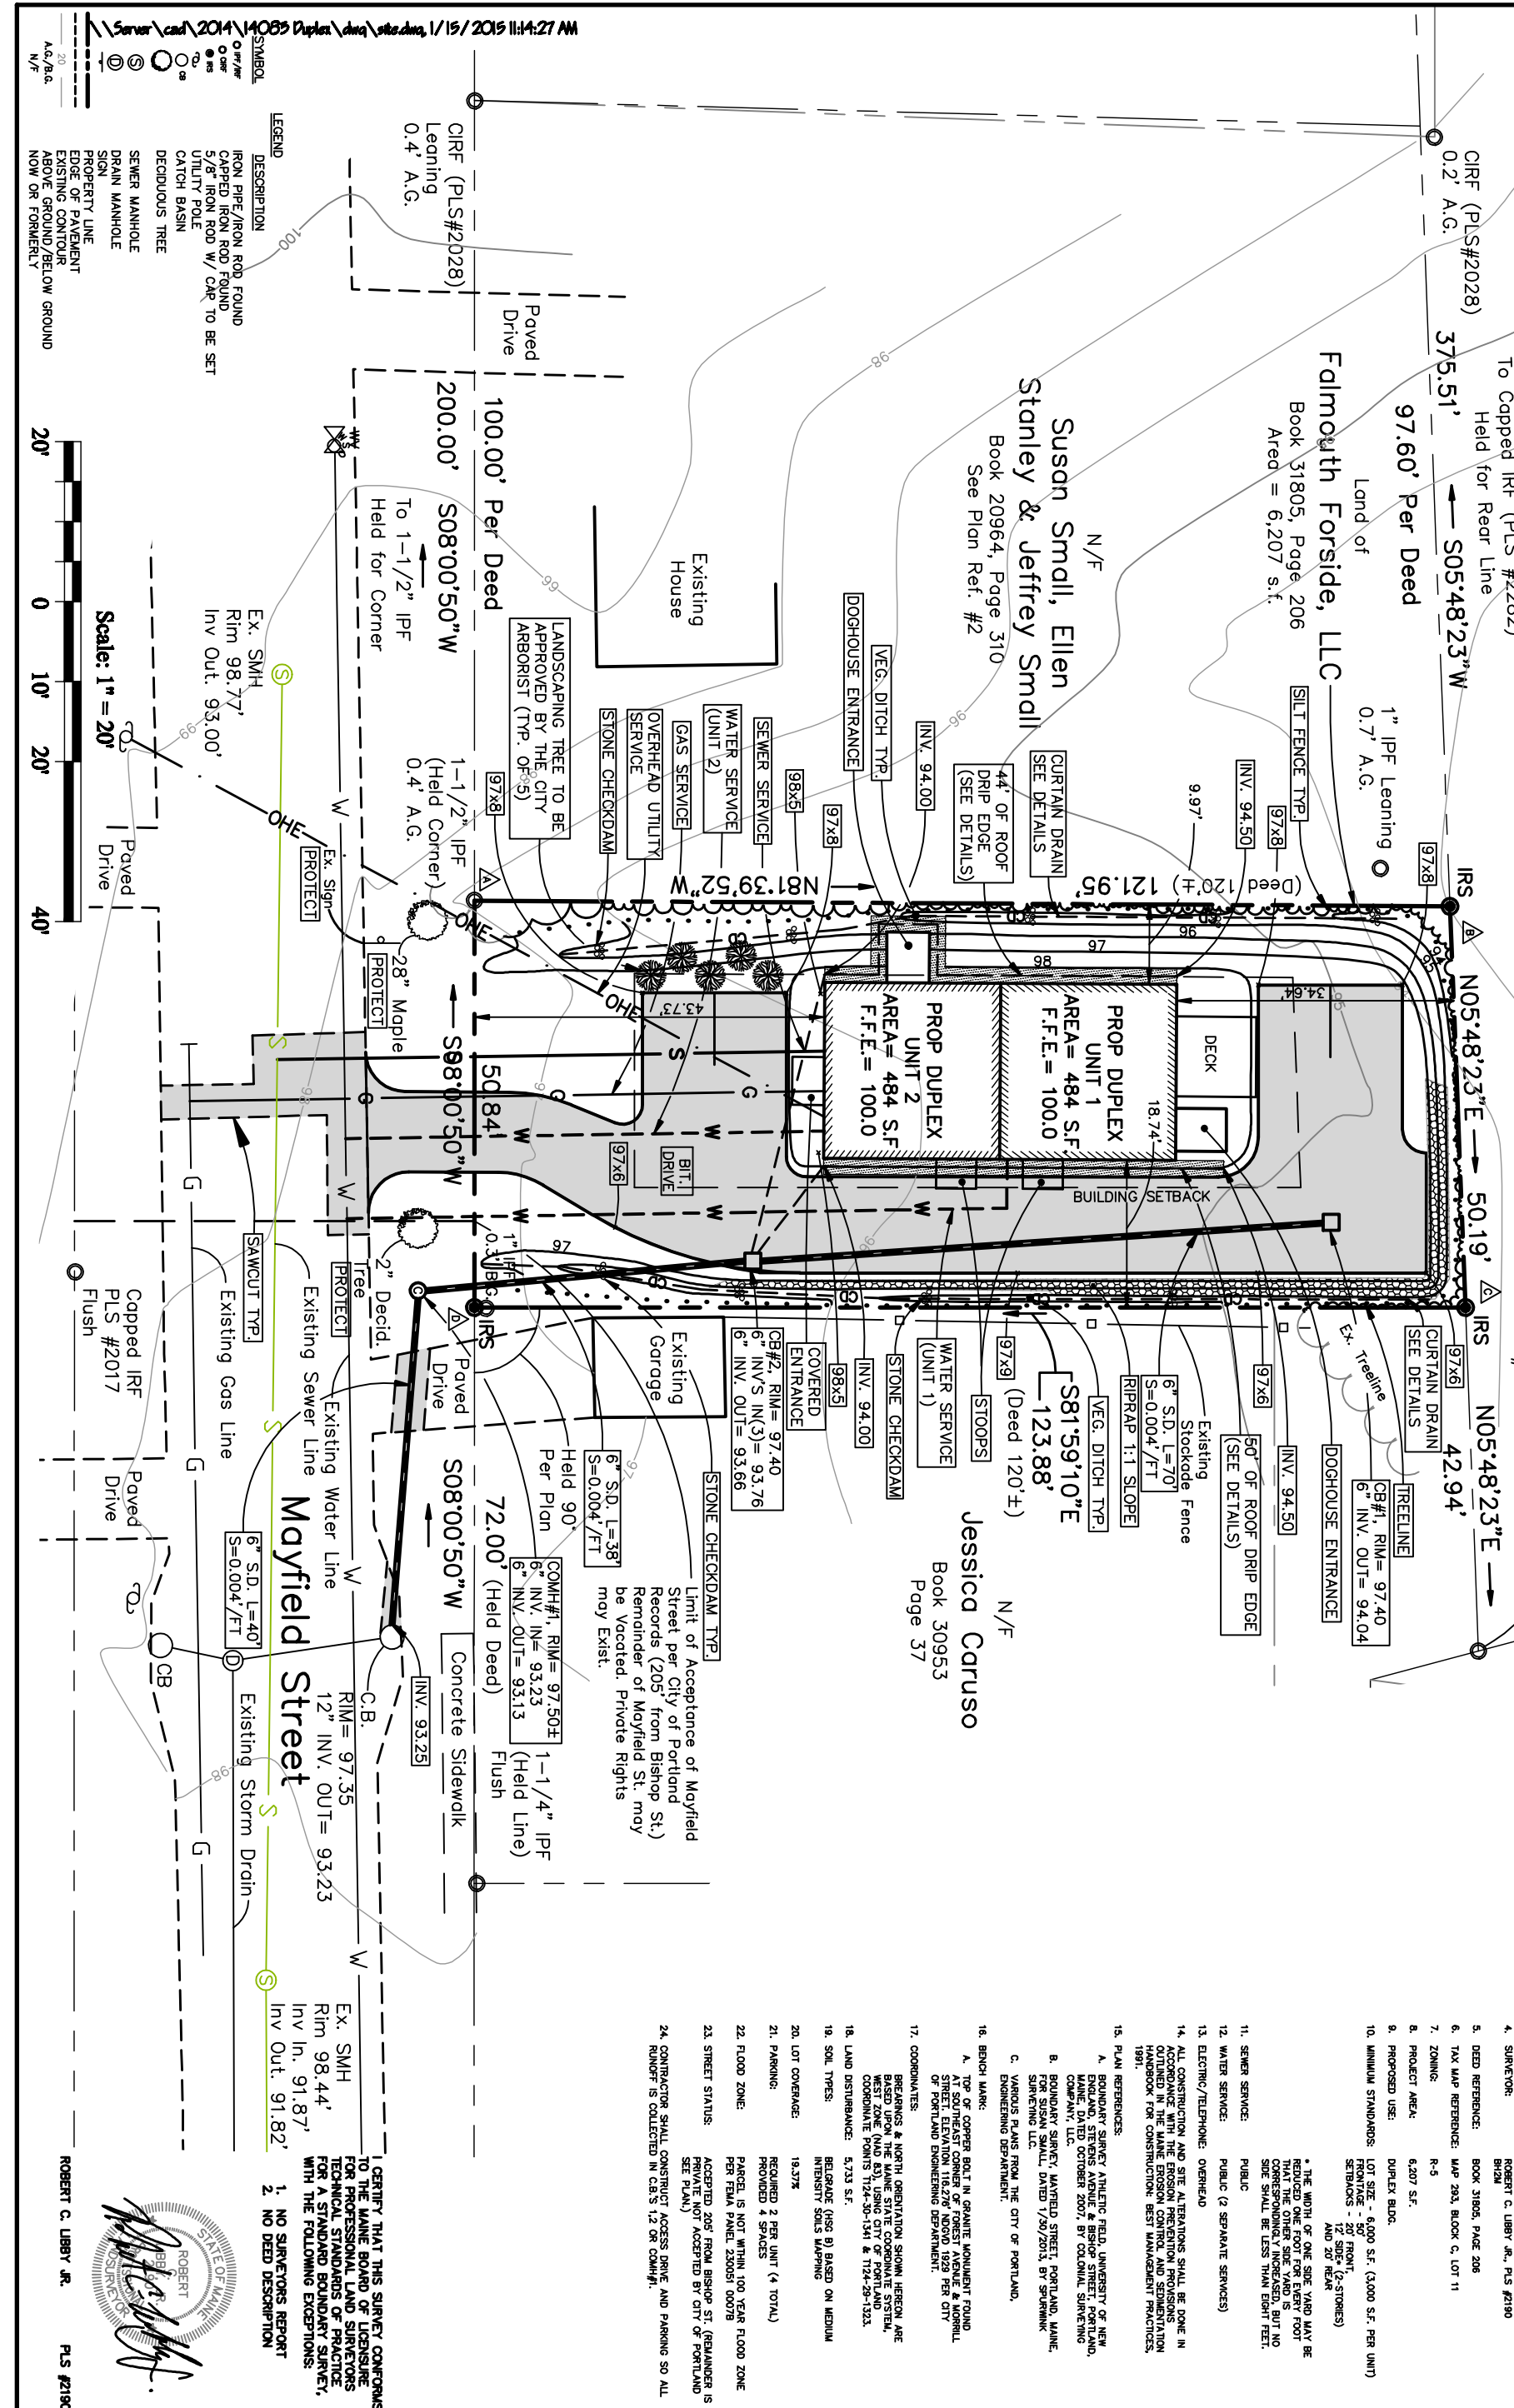

LEGEND

SYMBOL	DESCRIPTION
○	IRON PIPE/IRON ROD FOUND
○	CAPPED IRON ROD FOUND
○	3/8" IRON ROD W/ CAR TO BE SET
○	UTILITY POLE
○	CATCH BASIN
○	DECIDUOUS TREE
○	SEWER MANHOLE
○	DRAIN MANHOLE
○	SIGN
○	PROPERTY LINE
○	EDGE OF PAVEMENT
○	EXISTING CONTOUR
○	ABOVE GROUND/BELOW GROUND
○	NOW OR FORMERLY

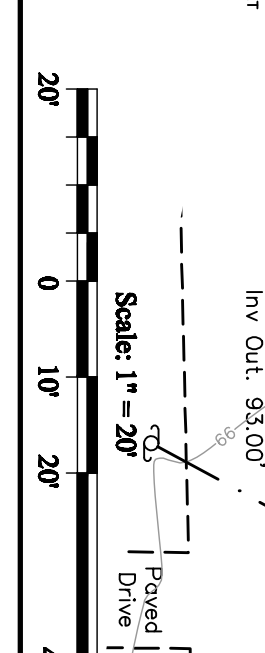

ROBERT C. LIBBY JR.
 PLS #2190

NO.	DATE	DESCRIPTION
1	11/12/14	Concept Plan to Developer
2	11/14/14	Rev'd Per Client Review
3	12/19/18	Rev'd Per City Comments
4	1/12/15	Rev'd Per City Comments
5	1/14/15	Rev'd Per City Comments
6	1/15/15	Rev'd Per City Comments

DUPLEX SITE PLAN
21 MAYFIELD STREET

LAND OF
FALMOUTH FORSIDE, LLC
 97 A EXCHANGE STREET SUITE 304

FOR
Greg McCormack
 24 Mayfield Lane
 Gosham, Maine 04038

BH2M
 Berry, Huff, McDonald, Milligan Inc.
 Engineers, Surveyors

STATE OF MAINE
 ANDREW S. MORRELL
 No. 13285
 Engineer

REPRODUCTION OR USE OF THIS PLAN WITHOUT THE WRITTEN CONSENT OF BERRY, HUFF, MCDONALD, MILLIGAN INC. IS PROHIBITED.

SHEET
1