



ALL DECKS TO BE BUILT IN ACCORDANCE WITH THE 2009 IRC PRESCRIPTIVE RESIDENTIAL WOOD DECK CONSTRUCTION GUIDE


ALL MATERIALS, COMPONENTS, MECHANICAL CONNECTORS, FASTENERS, ETC SHALL BE COMPATIBLE WITH PRESSURE TREATED WOOD PRODUCTS.

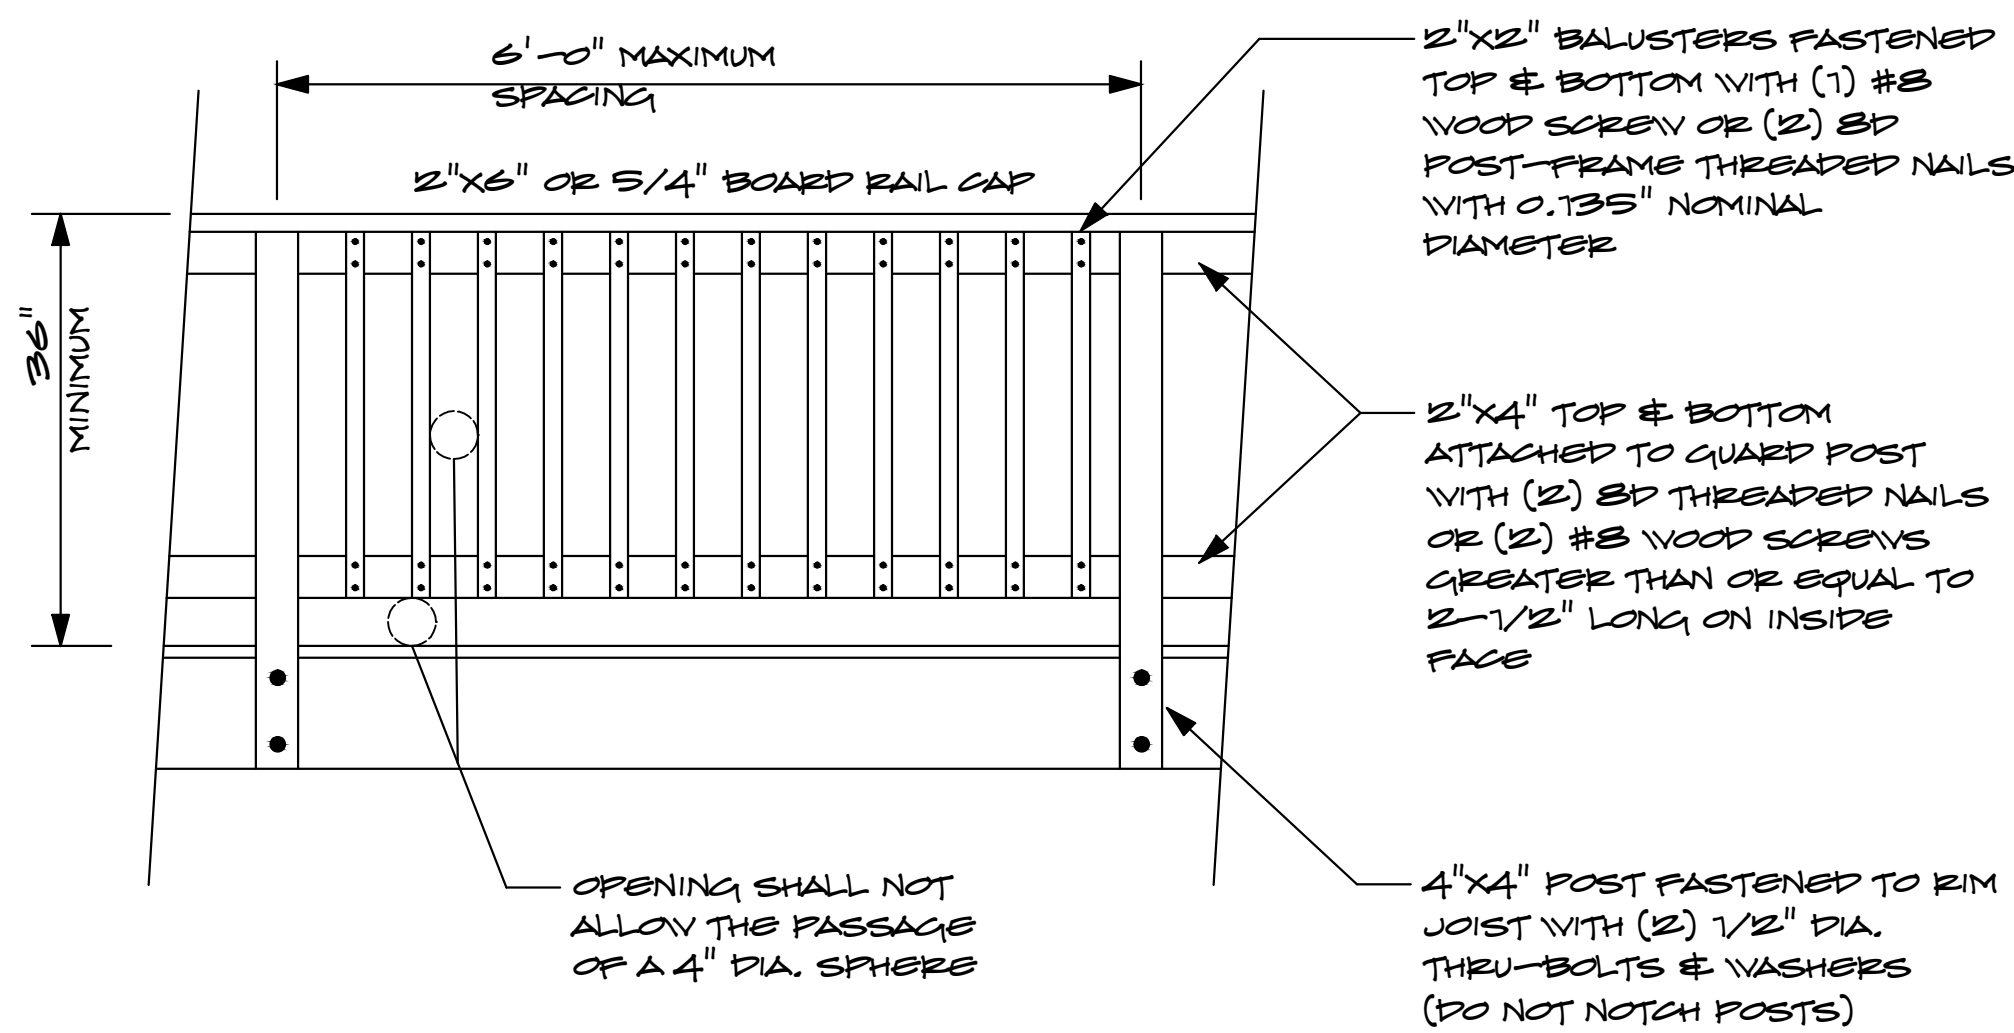


GUARD DETAIL
NOT TO SCALE

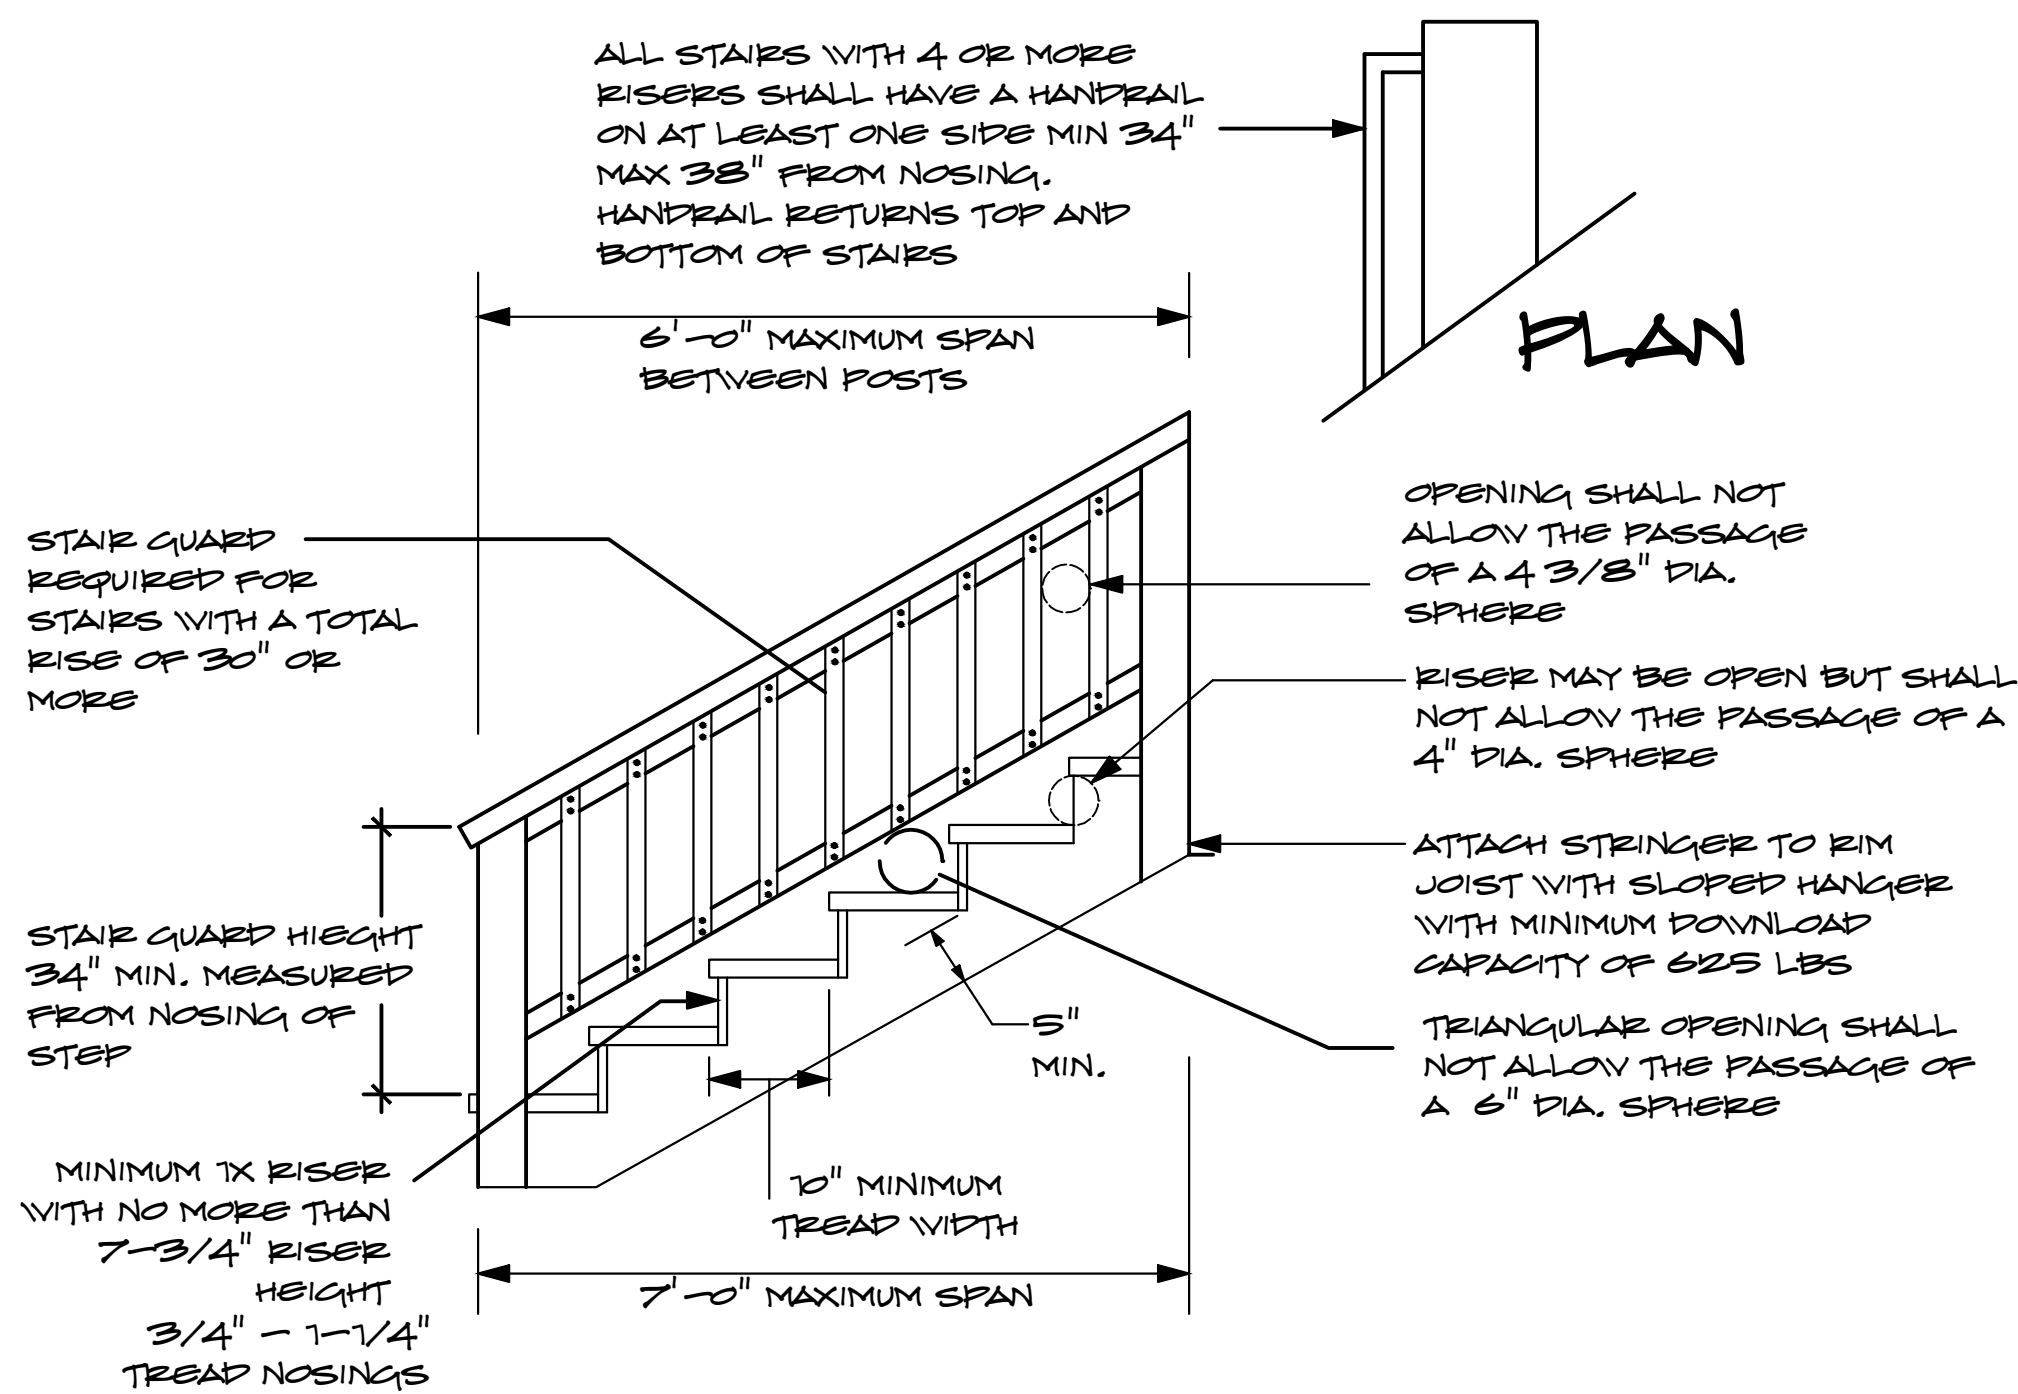

STAIR DETAIL
NOT TO SCALE

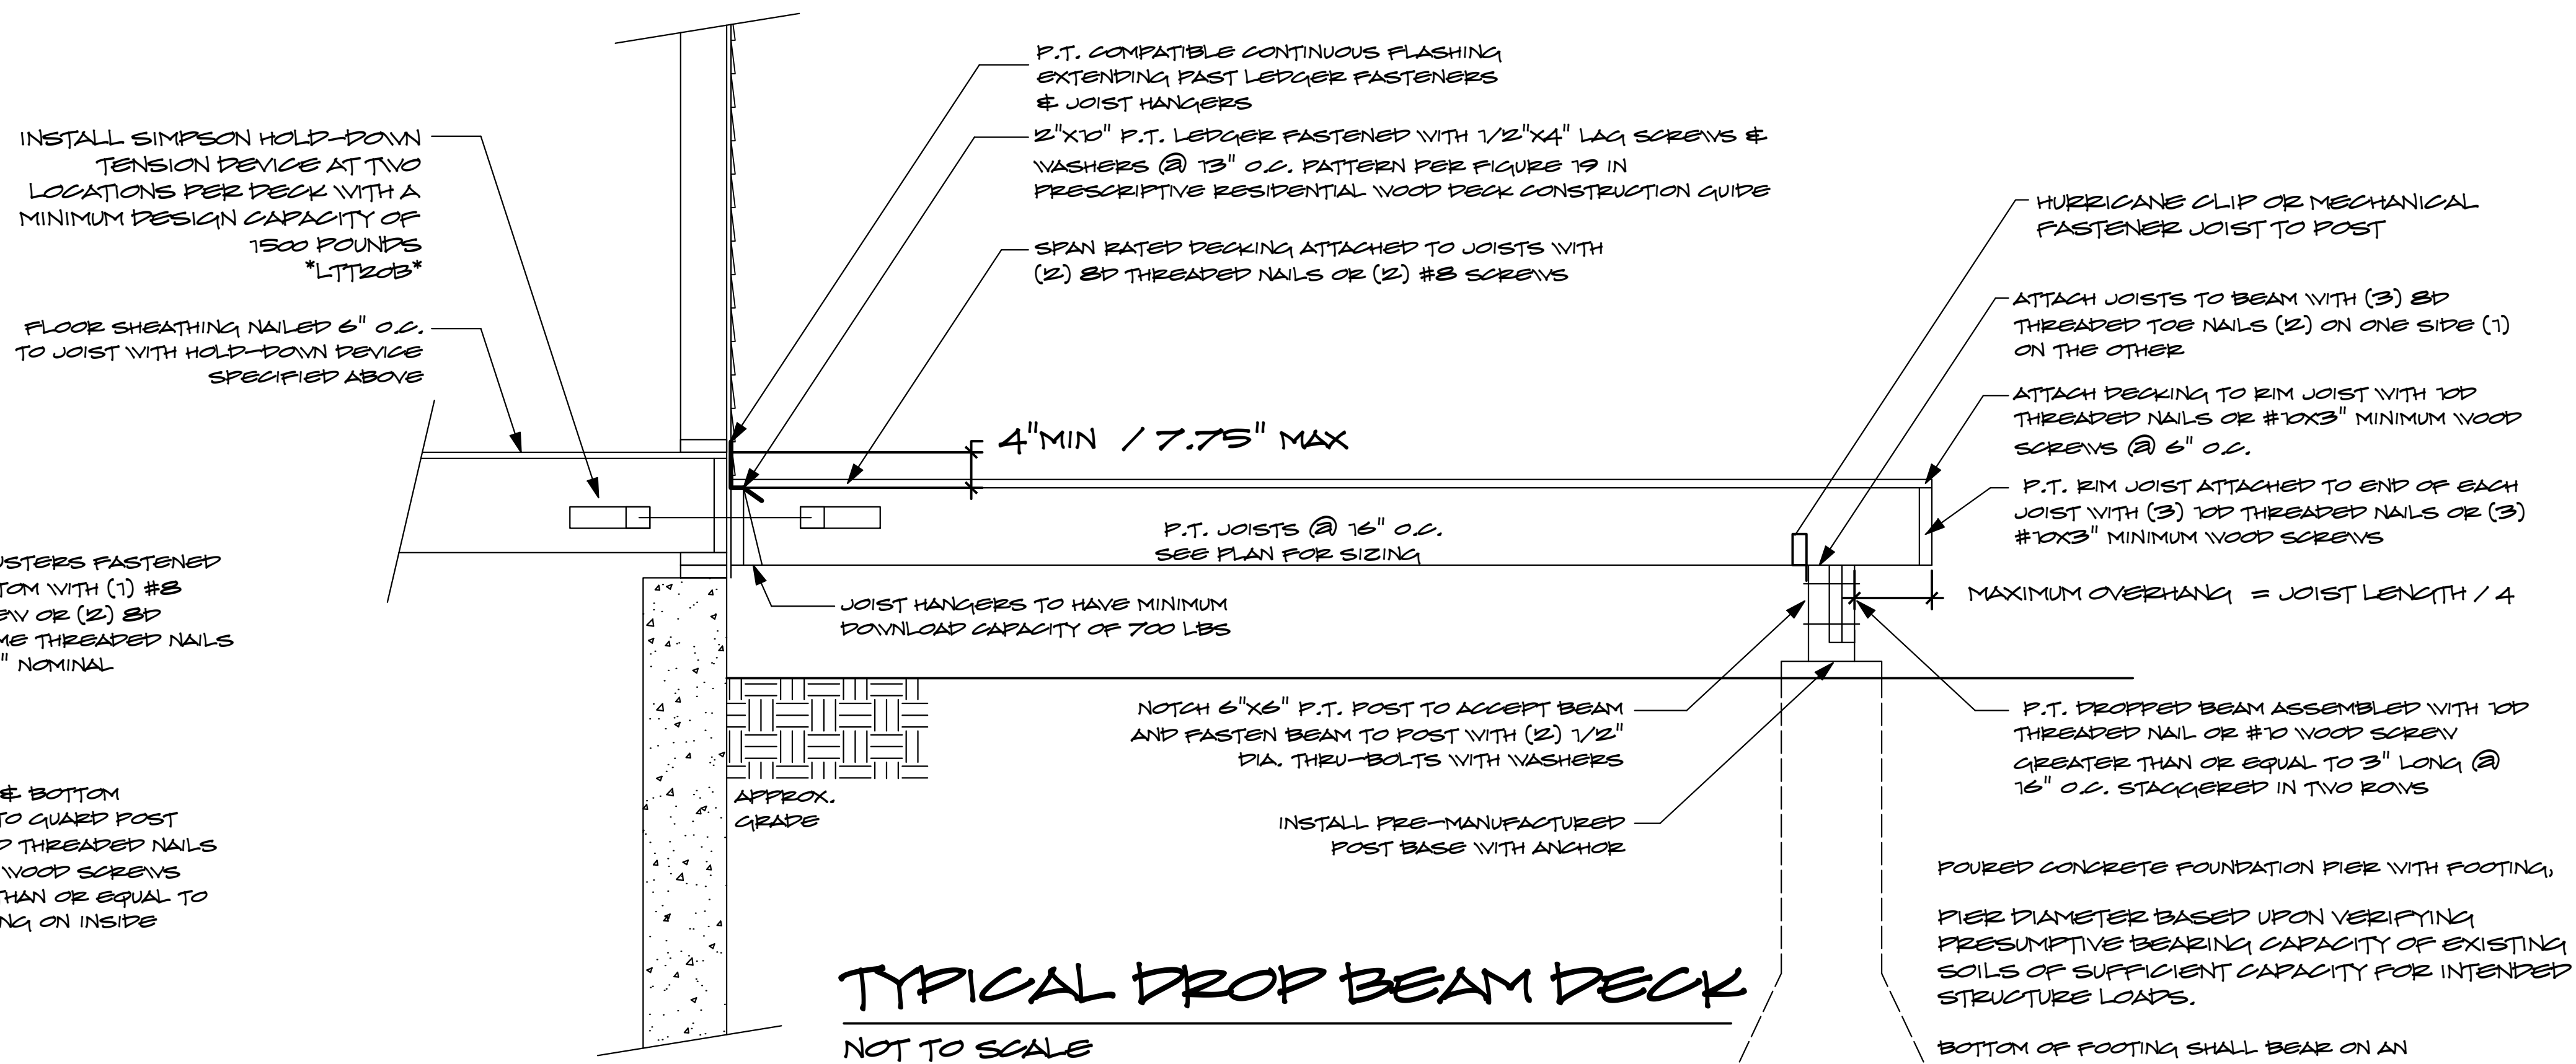

TYPICAL DROP BEAM DECK
NOT TO SCALE

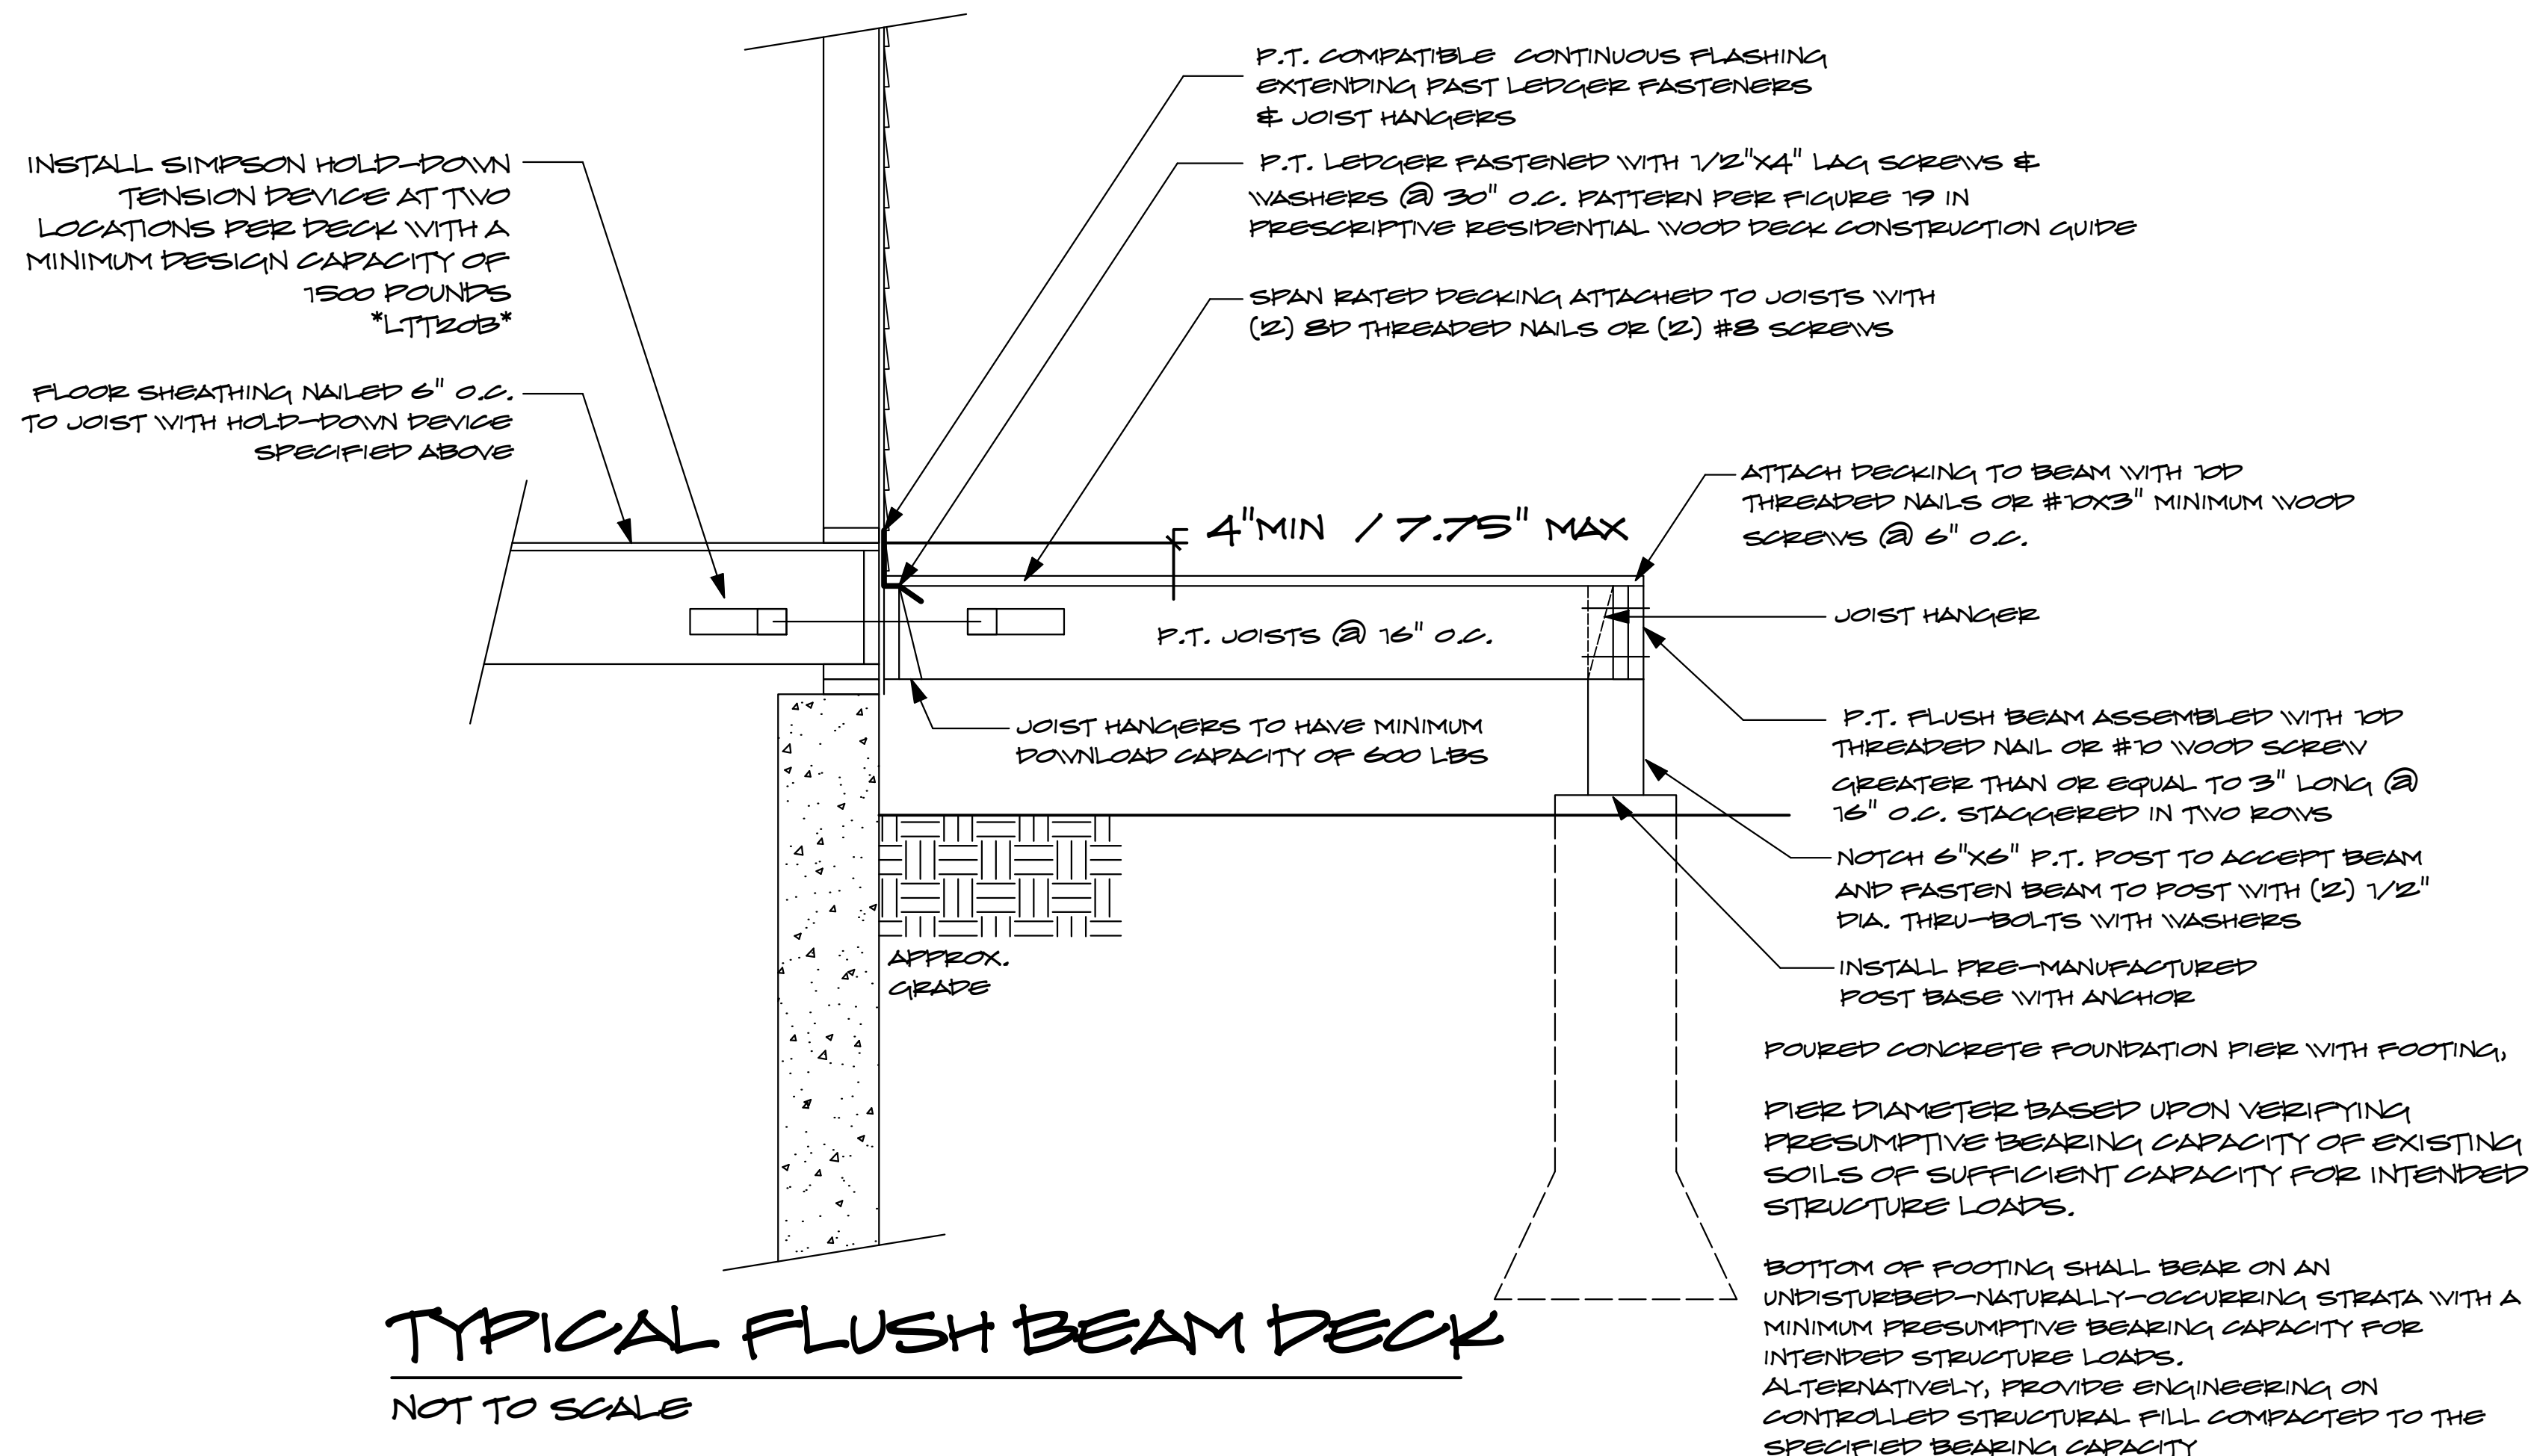

TYPICAL FLUSH BEAM DECK
NOT TO SCALE



RESIDENTIAL DESIGN INC

DESIGNERS
CONSULTANTS
CONSTRUCTION DRAWINGS

P.O. BOX 67
CONWAY, NH 03818
978-928-5581

PROJECT

FALMOUTH FORESIDE LLC

DUPLEX DESIGN

21 MAYFIELD ST

PORTLAND, ME

SHEET TITLE

PRESRIPTIVE DECK DETAILS

DATE

10-28-2014

REVISIONS

SHEET NUMBER

D-1