


05HM
HUTTON / MOREAU
24 MAYFIELD STREET
PORTLAND, ME 04103

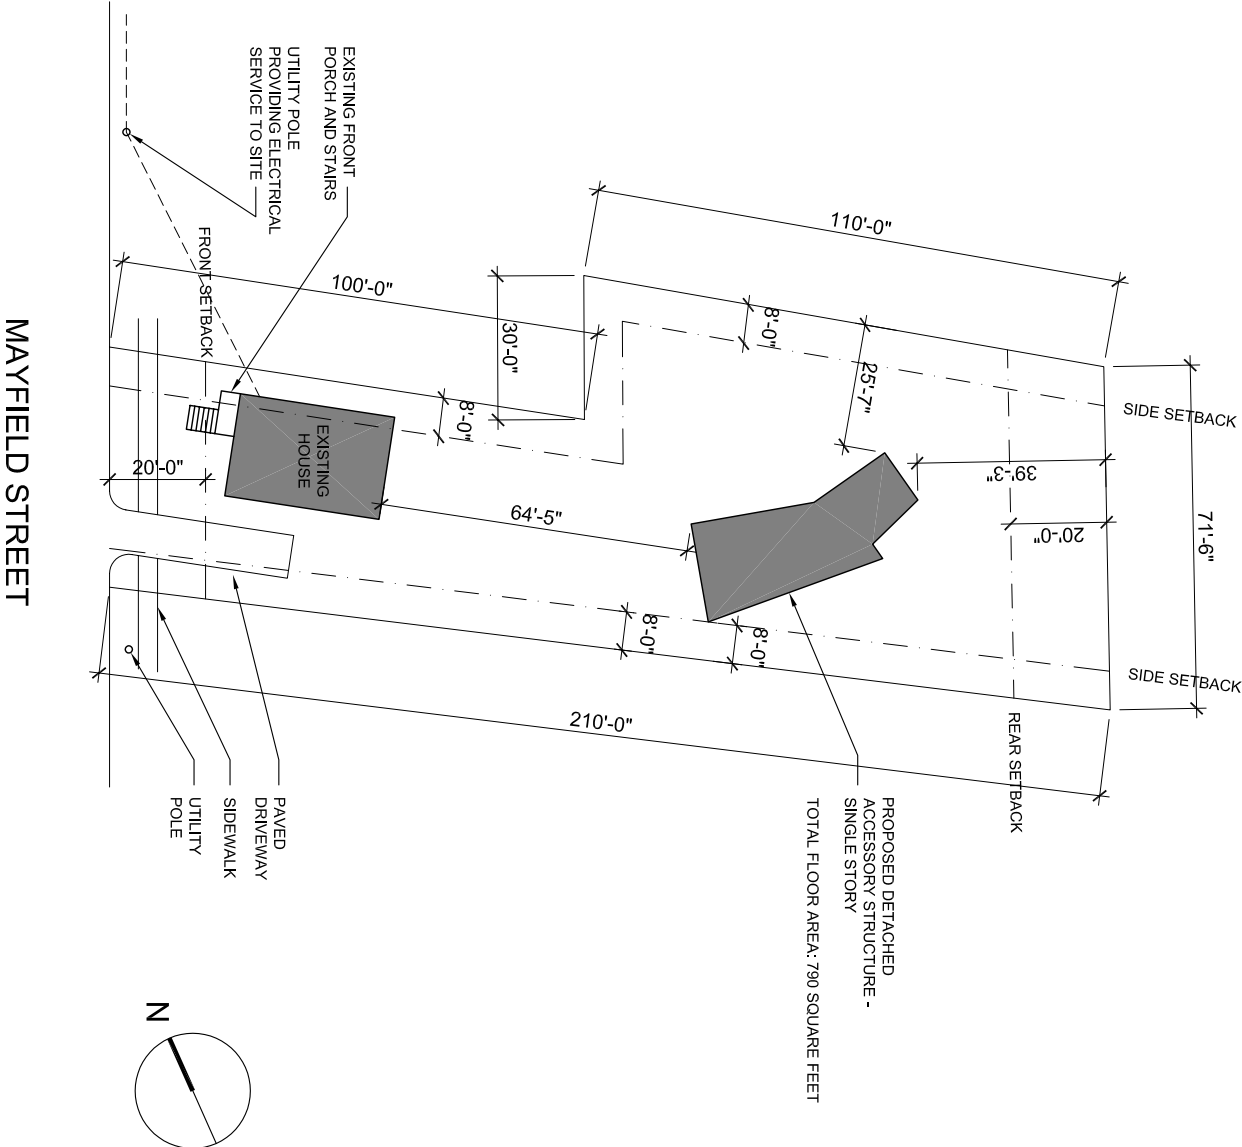

PROJECT
99 LAFAYETTE AVENUE 7B
BROOKLYN, NY 11217
718.643.2850 f
360.234.1281 f

All drawings and written material herein constitute the original and unpublished work of the architect, and the same may not be duplicated, used, or disclosed without the written consent of the architect.

Project Number:
05HM
Drawing Name:
PLOT PLAN

Drawing Scale:
1" = 40'

Sheet Number:

101