


TYPICAL DETAIL OF CONTROL JOINT NOT AT COLUMN  
NO SCALE

F. CONTROL JOINT @ COLUMN  
ON REAR WALL

NOTES SEE DWG # 6

REVISIONS		
NO.	DATE	DESCRIPTION
Δ	NOV. 2, 1970	GENERAL REVISION
Δ	FEB. 3, 1972	GENERAL REVISION

PLYWOOD RANCH STANDARD BUILDING		DATE: JUNE 26, 1970		SCALE: 1/8" = 1'-0"		DRAWN BY: J.T.N.		CHECKED BY: R.E.C.		JOB NO. 6995		DWG. NO. 1	
FLOOR PLAN & ELEVATIONS		PLYWOOD RANCH INDUSTRIES II 1001 WATERTOWN STREET WEST NEWTON, MASS. 02452		LINTENHAL EISENBERG ANDERSON INC., 16 LINCOLN STREET BOSTON MASS. 02111		ENGINEERS							

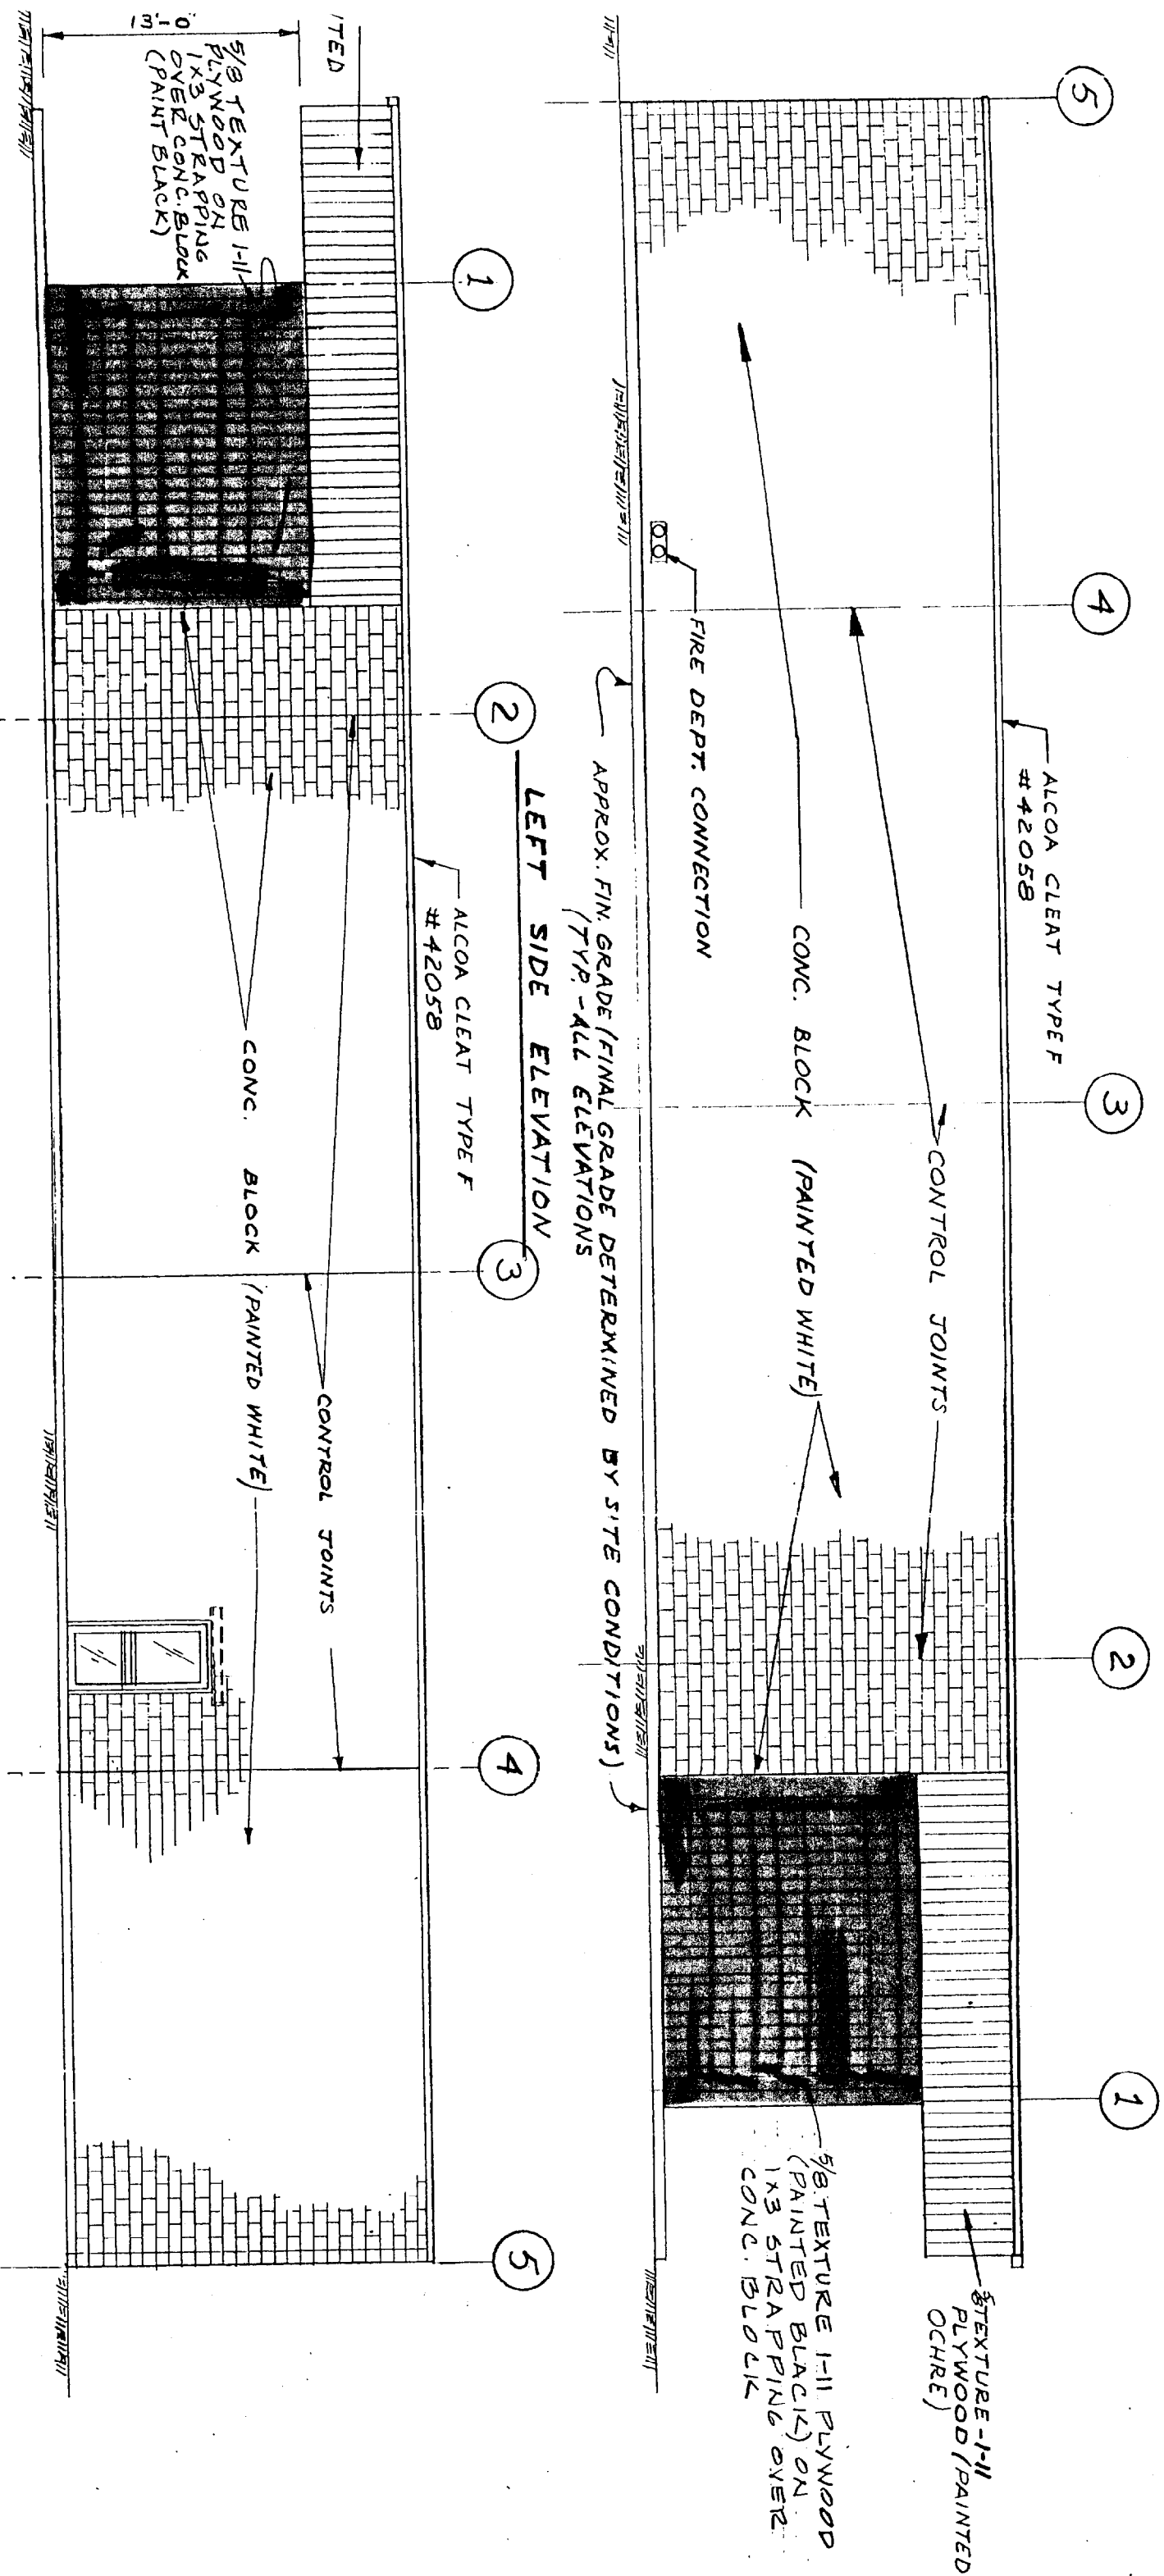

RIGHT SIDE ELEVATION

LEFT SIDE ELEVATION

APPROX. FIN. GRADE (FINAL GRADE DETERMINED BY SITE CONDITIONS)  
(TYP - ALL ELEVATIONS)

5/8 TEXTURE 1-11  
PLYWOOD ON  
1X3 STRAPPING  
OVER CONC. BLOCK  
(PAINT BLACK)

5/8 TEXTURE 1-11 PLYWOOD  
(PAINTED BLACK) ON  
1X3 STRAPPING OVER  
CONC. BLOCK

5/8 TEXTURE 1-11  
PLYWOOD (PAINTED  
OCHRE)

ALCOA CLEAT TYPE F  
#4205B

ALCOA CLEAT TYPE F  
#4205B

FIRE DEPT. CONNECTION

CONTROL JOINTS

CONTROL JOINTS

(PAINTED WHITE)

CONC. BLOCK

CONC. BLOCK

1/2\"