


ENLARGED H.C. BATHROOM PLAN


SCALE: 3/8"=1'-0"

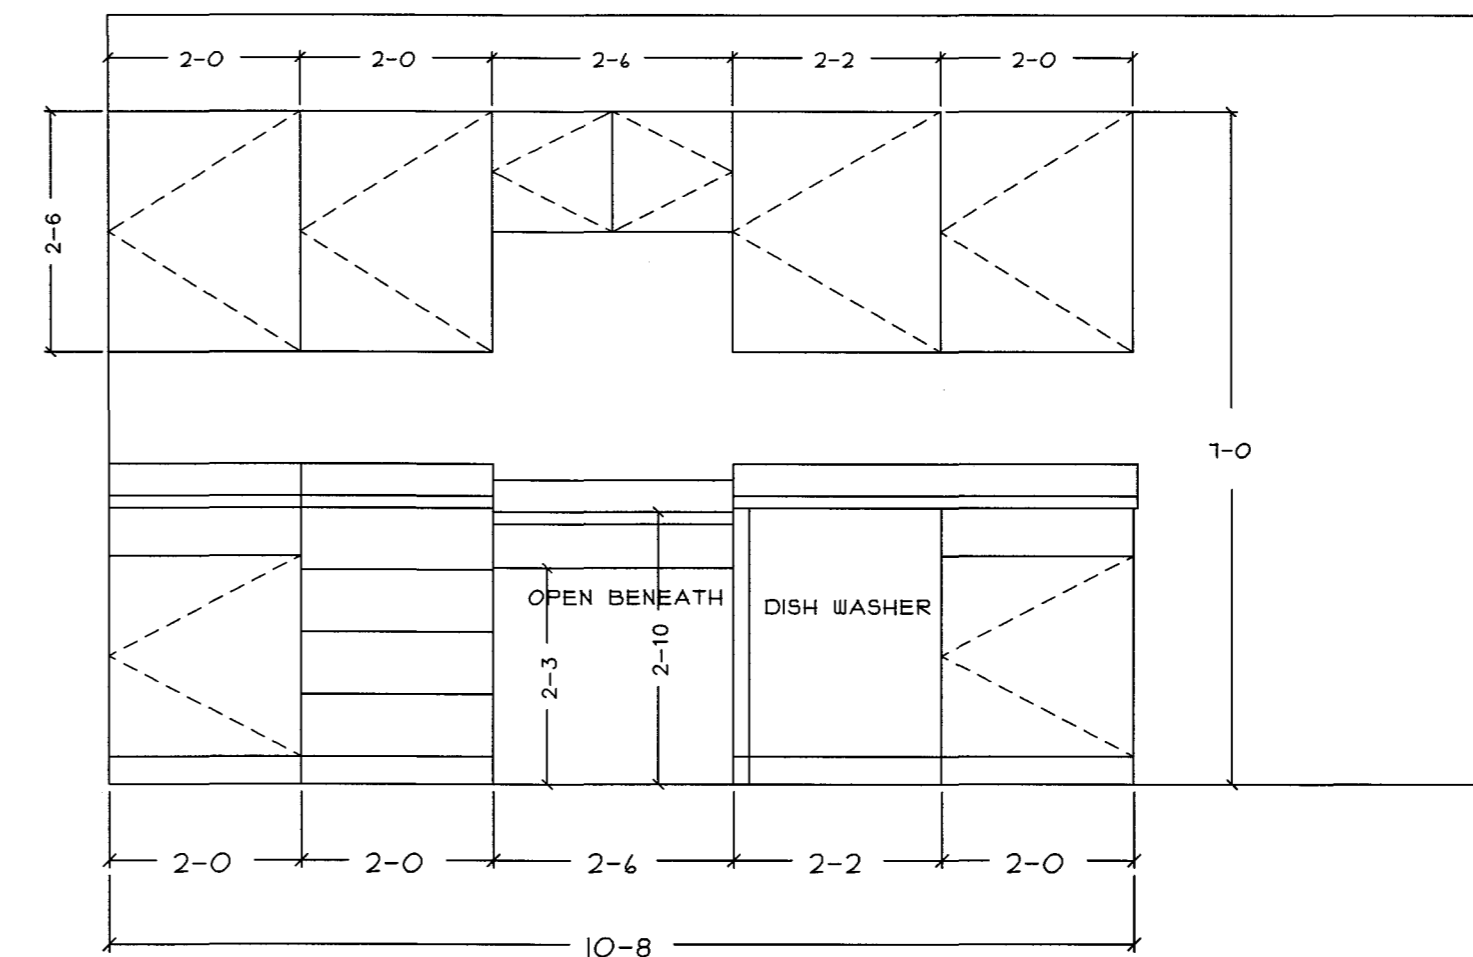

① KITCHEN CABINET LAYOUT BREAK ROOM


SCALE: 1/2"=1'-0"

NOTE:
PROVIDE SOLID WOOD BLOCKING IN WALL
FOR MOUNTING OF ALL WALL MOUNTED ITEMS

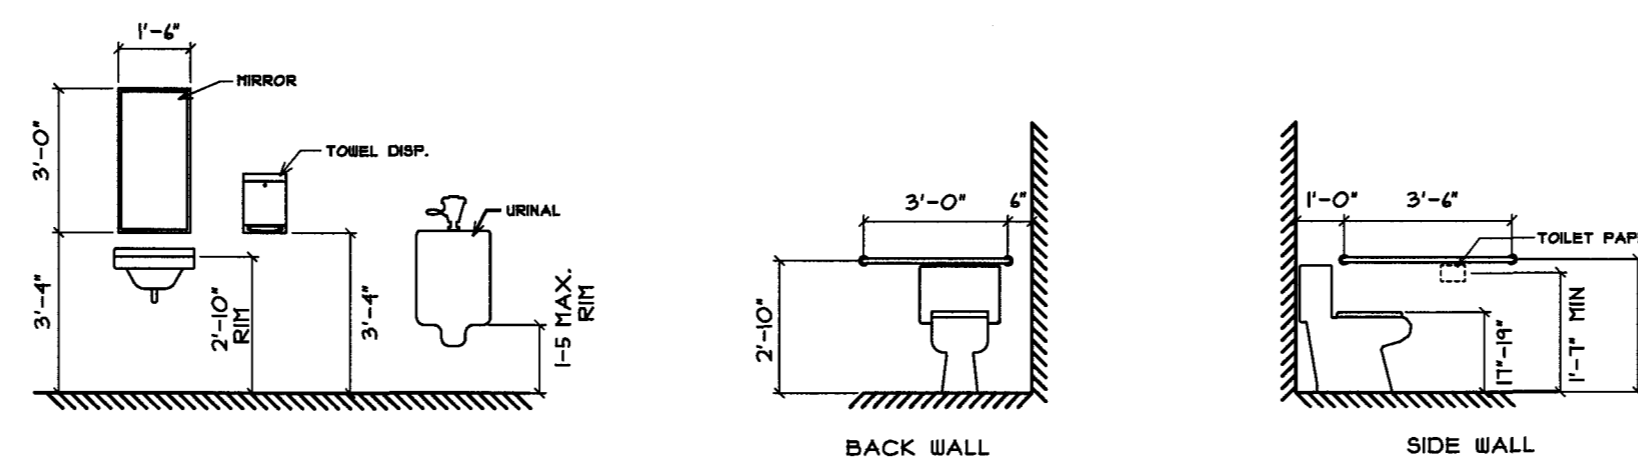



TOILET FIXTURE MOUNTING HEIGHTS

SCALE 1/4" = 1'-0"

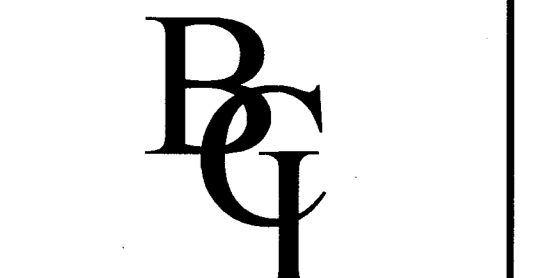

BISKUP CONSTRUCTION, INC.
16 DANIELLE DRIVE
WINDHAM, MAINE 04062
TEL. (207) 892-9800
FAX. (207) 892-9895

WWW.BISKUPCONSTRUCTION.COM

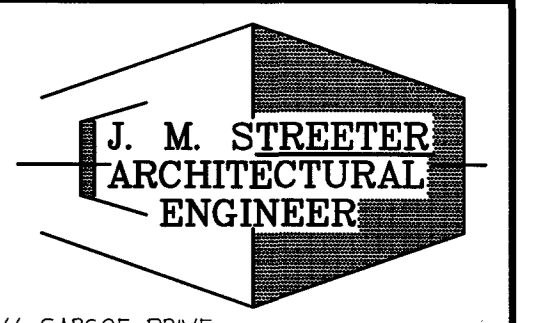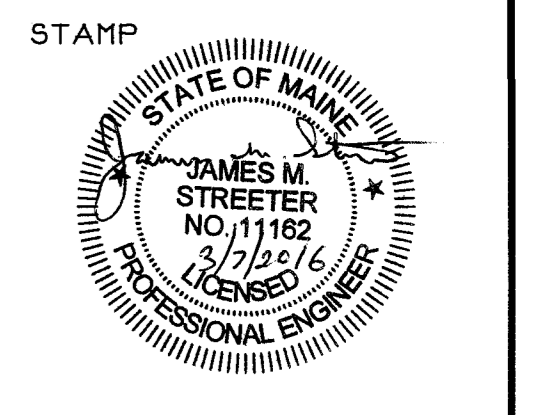

44 CARSOE DRIVE
PORTLAND, MAINE 04103 (207) 797-3093

PROJECT:
PROPOSED BUILDING
ACADEMY FOR ACTIVE LEARNERS
134 WARREN AVENUE
PORTLAND, MAINE

REVISIONS	
DATE	DESCRIPTION

DATE: 2/24/2016
SCALE: AS SHOWN
DESIGNER: JB
CHECKED BY: JB
© COPYRIGHT
BISKUP CONSTRUCTION, INC.

SHEET TITLE
DETAILS

SHEET NUMBER
A-5
SHEET 5 OF 6