
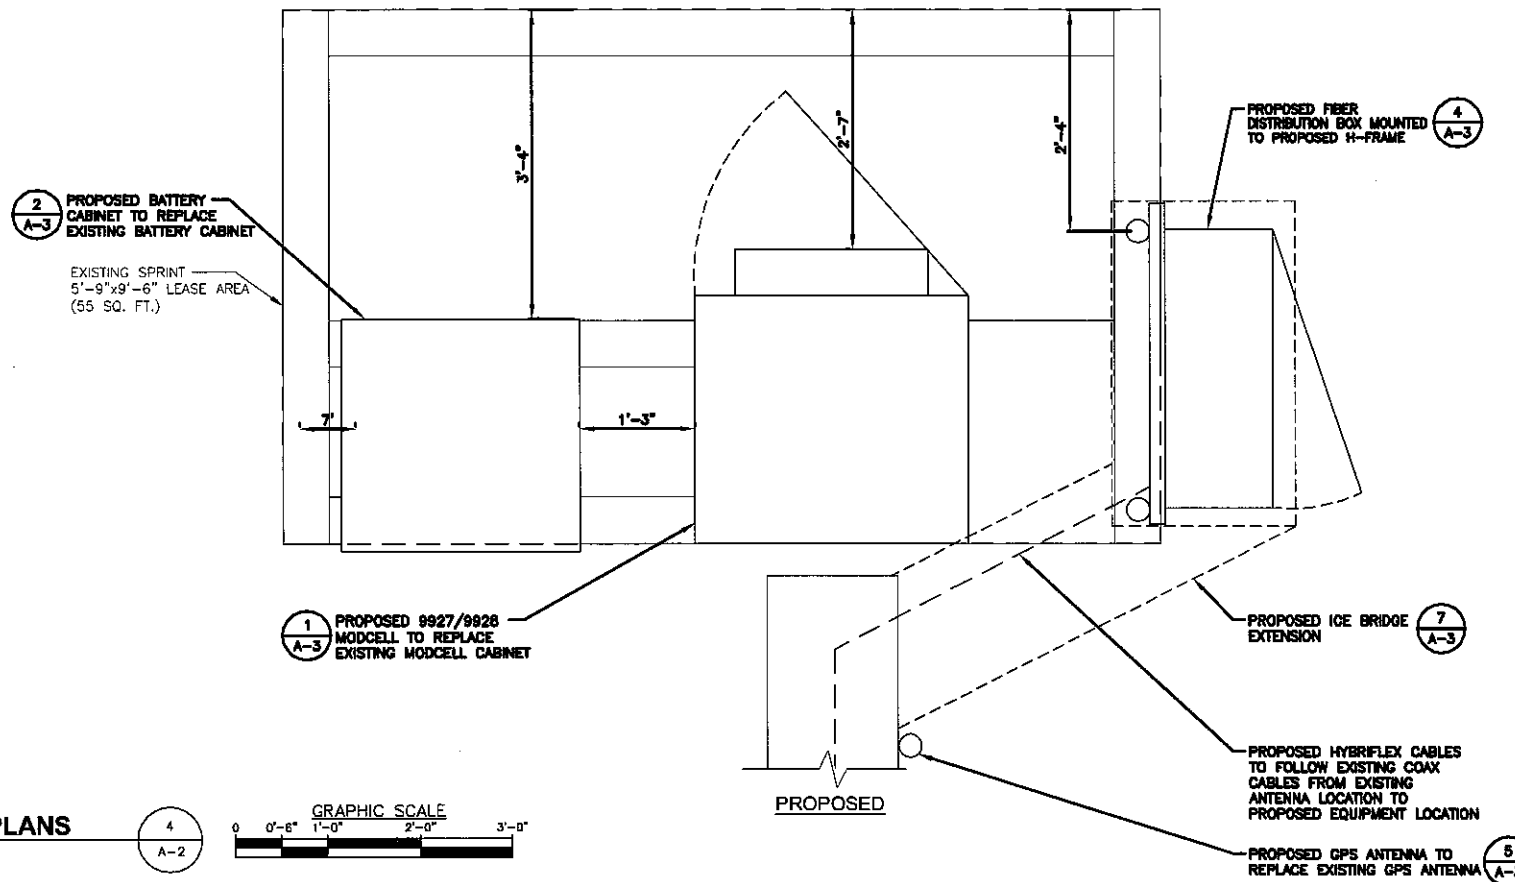
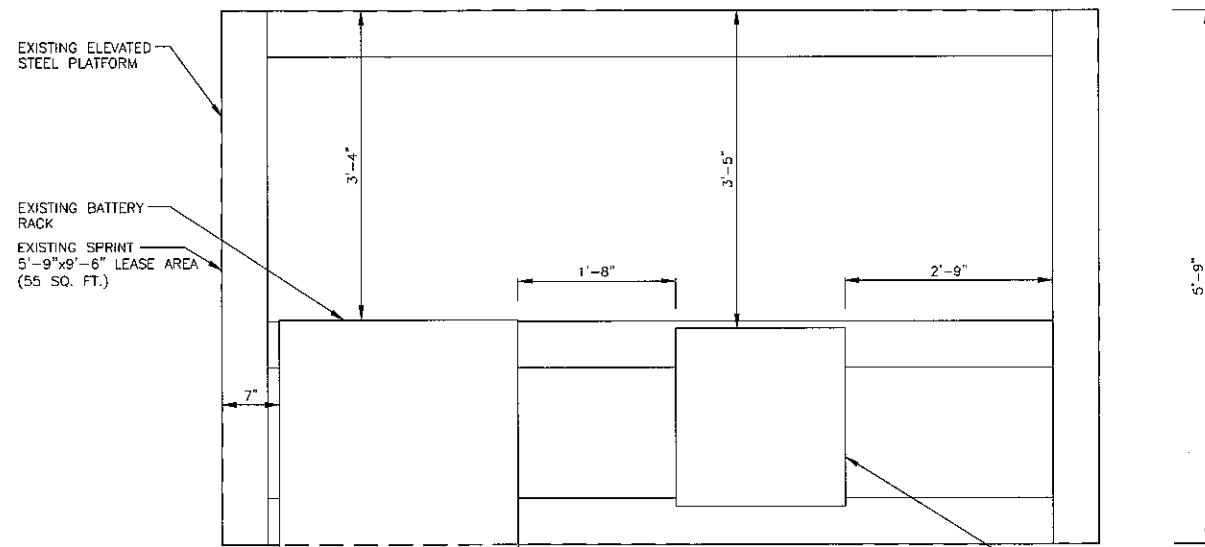
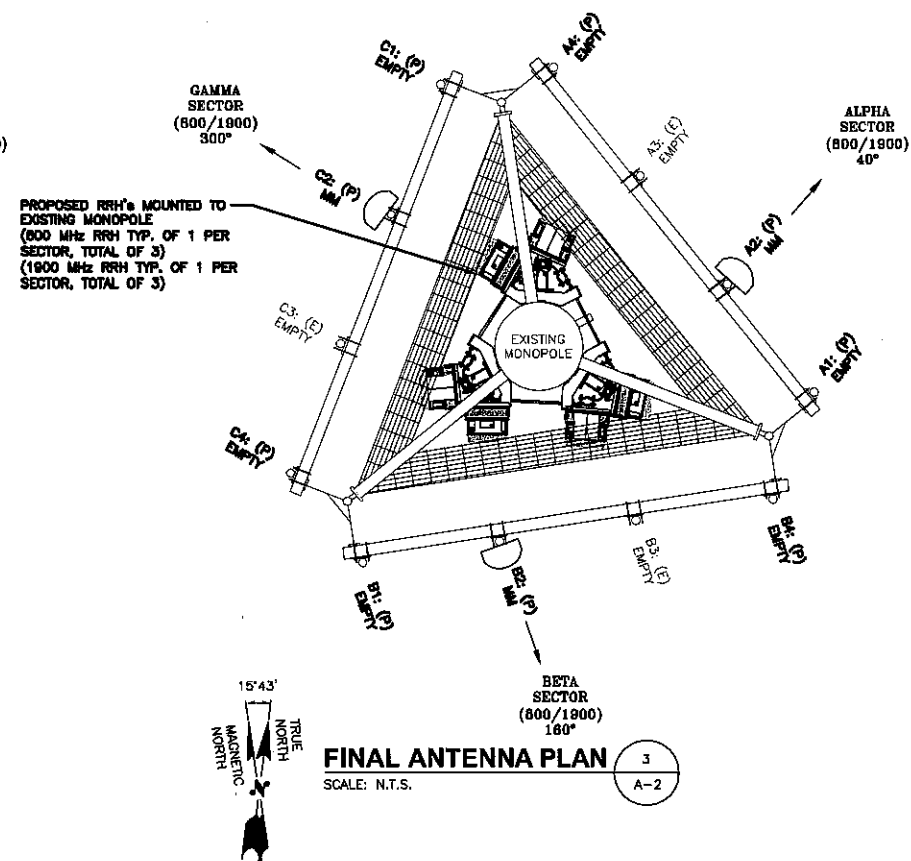
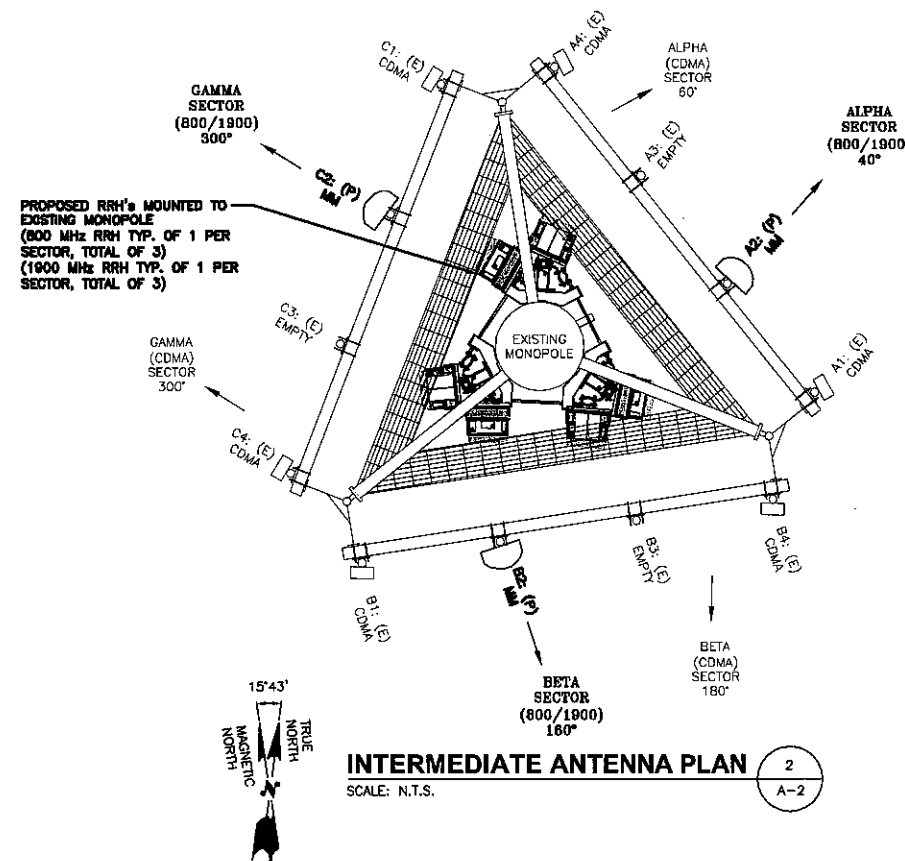


ANTENNA STATUS LEGEND:

- (E) - EXISTING
- (P) - PROPOSED
- EMPTY - ANTENNA PIPE MAST TO REMAIN
- CDMA - SPRINT ANTENNA
- MM - MULTIMODAL ANTENNA

NOTE:

EXISTING ANTENNA AND PLATFORM ORIENTATIONS HAS BEEN TAKEN FROM NETWORK VISION 3G RAN PLANNING PLAYBOOK. G.C. TO VERIFY EXISTING ORIENTATIONS PRIOR TO PROPOSED INSTALLATION.

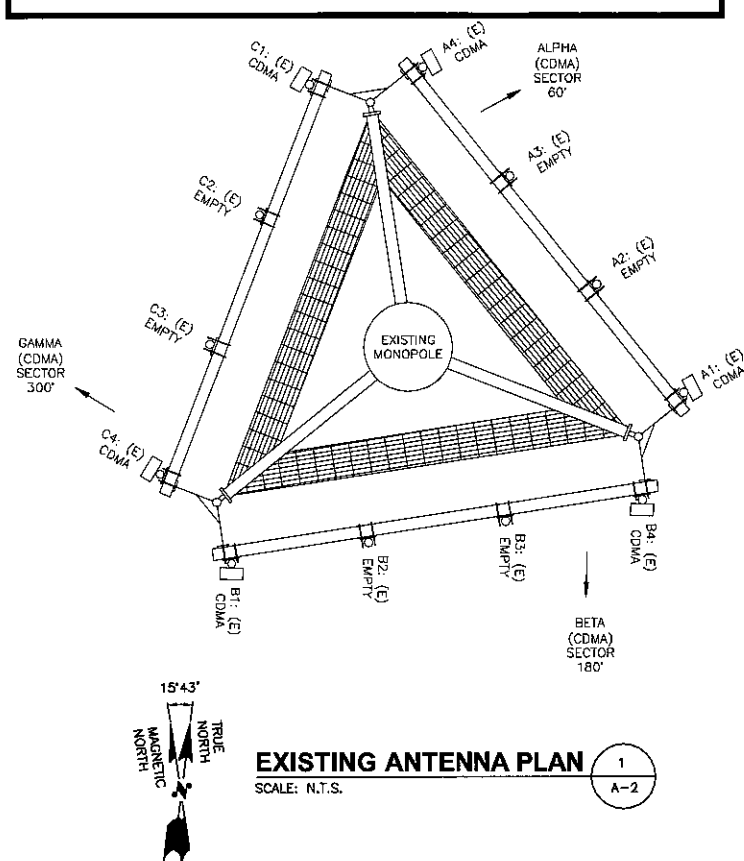

Sprint
VISION
NETWORK VISION MMBIS LAUNCH
1 INTERNATIONAL BLVD, SUITE 800
MAHWAH, NJ 07495
TEL: (800) 357-7641

CROWN CASTLE
CROWN CASTLE
500 WEST CUMMINGS PARK, SUITE 3600
WOBURN, MA 01801

Hudson Design Group
1400 OSGOOD STREET
BUILDING 20 NORTH, SUITE 3090
N. ANDOVER, MA 01845
TEL: (978) 557-5553
FAX: (978) 336-5586



CHECKED BY: JX

APPROVED BY: DPH

SUBMITTALS			
REV.	DATE	DESCRIPTION	BY
4	05/29/13	ISSUED FOR CONSTRUCTION	SR
3	03/28/13	ISSUED FOR CONSTRUCTION	SF
2	03/15/13	ISSUED FOR CONSTRUCTION	BR
1	11/6/12	ISSUED FOR REVIEW	TH

SITE NUMBER:
NM03XC066
SITE NAME:
PORTLAND
WARREN AVE.
SITE ADDRESS:
130 WARREN AVENUE
PORTLAND, ME 04103

SHEET TITLE
ANTENNA SCENARIO
& EQUIPMENT
LAYOUT

SHEET NUMBER
A-2