


S:\Projects\Crown Castle\B6959_878782_Portland Warren Ave\TOW MOD\B6959_001_01_Portland Warren Ave 878782_TOW MOD.dwg - Sheet: D1 -- User: Twilliams - March 4, 2013 - 3:52 PM

B+T GRP
 1717 S. BOULDER
 SUITE 300
 TULSA, OK 74119
 PH: (918) 587-4630
 www.bigrp.com

**CROWN
 CASTLE**

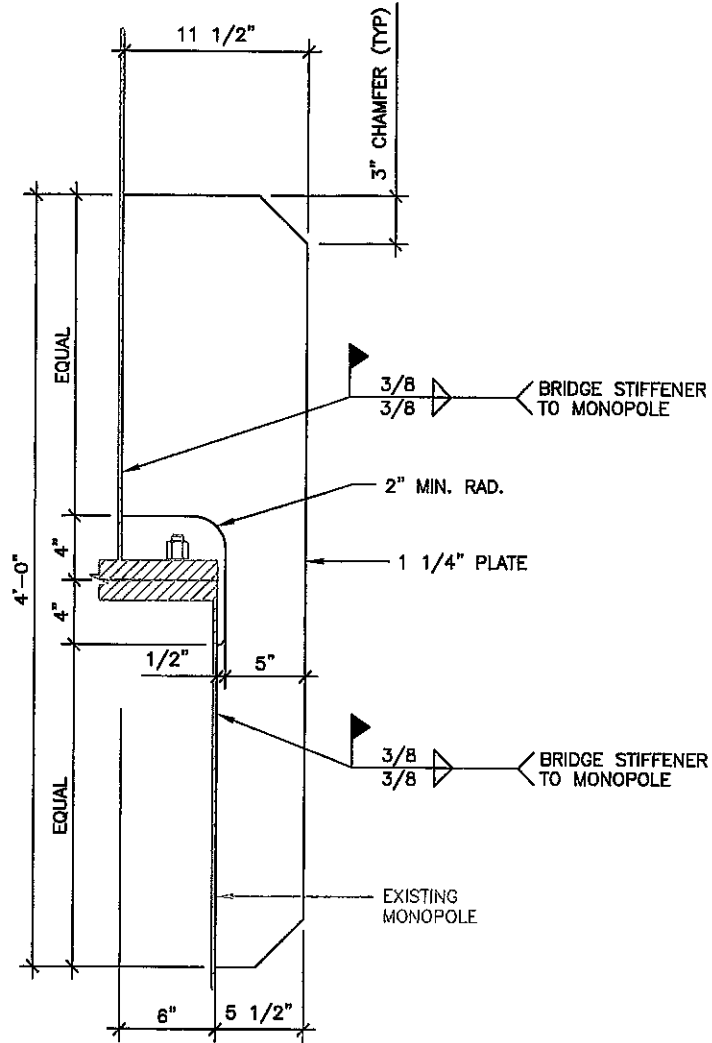

① BRIDGE STIFFENER @ 140' ELEV.
 SCALE: N.T.S.

ISSUED FOR:

REV	DATE	DESCRIPTION
0	03/04/13	ISSUED FOR CONSTRUCTION

PROJECT NO: 86959.001.01
 PROJECT ENG: KIRAN MAROJU
 DRAWN BY: UJJ / TEW
 CHECKED BY: SSC / SSV

B+T ENGINEERING, INC.

 STATE OF MAINE
 E. TUTTLE
 10488
 LICENSED PROFESSIONAL ENGINEER
 31413

IT IS A VIOLATION OF LAW FOR ANY PERSON, UNLESS THEY ARE ACTING UNDER THE DIRECTION OF A LICENSED PROFESSIONAL ENGINEER, TO ALTER THIS DOCUMENT.

PORTLAND WARREN AVE
 878782
 188 WARREN AVE,
 PORTLAND, ME
 EXISTING 180' MONOPOLE

SHEET TITLE
 BRIDGE STIFFENER
 DETAIL

SHEET NUMBER: **D1** REVISION: **0**