

**PROJECT INFORMATION**

SCOPE OF WORK: UNMANNED TELECOMMUNICATIONS FACILITY MODIFICATIONS  
 SITE ADDRESS: 188 WARREN AVENUE  
 PORTLAND, ME 04103  
 LATITUDE: 43.687531 N 43° 41' 15.11" N  
 LONGITUDE: -70.304242 W -70° 18' 15.27" W  
 CURRENT USE: TELECOMMUNICATIONS FACILITY  
 PROPOSED USE: TELECOMMUNICATIONS FACILITY



**SITE NUMBER: ME5306**  
**SITE NAME: SPRINT PORTLAND**

**DRAWING INDEX**

**REV**

**VICINITY MAP**


**GENERAL NOTES**

- T-1 TITLE SHEET**
- GN-1 GENERAL NOTES**
- A-1 COMPOUND & EQUIPMENT PLAN**
- A-2 ANTENNA LAYOUT AND ELEVATION**
- A-3 DETAILS**
- G-1 PLUMBING DIAGRAM & GROUNDING DETAILS**

- 1**
- 1**
- 1**
- 1**
- 1**
- 1**

START OUT GOING SOUTHWEST ON COCHITUATE RD/RT-30 W TOWARD BURR ST. 0.3 MI, MAKE A U-TURN ONTO COCHITUATE RD / RT-30 E. 0.3 MI, TAKE THE RAMP TOWARD I-90/MASSPIKE / SPRINGFILED / BOSTON. 0.6 MI, MERGE ONTO I-90 E / MASSACHUSETTS TURNPIKE/MASS PIKE TOWARD I-95 / BOSTON (PORTIONS TOLL). 6.1 MI, TAKE THE I-95 N / RT-128 N / RT-30 EXIT, EXIT 14, TOWARD N.H.-MAINE/POINTS NORTH. 1.2 MI, MERGE ONTO I-95 N VIA THE EXIT ON THE LEFT TOWARD WALTHAM / PORTSMOUTH NH (PORTIONS TOLL) (PASSING THROUGH NEW HAMPSHIRE, THEN CROSSING INTO MAINE). 115.5 MI, TAKE EXIT 48 TOWARD ME-25 / RIVERSIDE ST./US-302 / LARRABEE RD. 0.5 MI, KEEP RIGHT AT THE FORK TO GO ON RIVERSIDE ST. 0.4 MI, TAKE THE 3RD RIGHT ONTO WARREN AVE. 1.2 MI, 188 WARREN AVE IS ON THE RIGHT.

1. THIS DOCUMENT IS THE CREATION, DESIGN, PROPERTY AND COPYRIGHTED WORK OF AT&T. ANY DUPLICATION OR USE WITHOUT EXPRESS WRITTEN CONSENT IS STRICTLY PROHIBITED. DUPLICATION AND USE BY GOVERNMENT AGENCIES FOR THE PURPOSES OF CONDUCTING THEIR LAWFULLY AUTHORIZED REGULATORY AND ADMINISTRATIVE FUNCTIONS IS SPECIFICALLY ALLOWED.
2. THE FACILITY IS AN UNMANNED PRIVATE AND SECURED EQUIPMENT INSTALLATION. IT IS ONLY ACCESSED BY TRAINED TECHNICIANS FOR PERIODIC ROUTINE MAINTENANCE AND THEREFORE DOES NOT REQUIRE ANY WATER OR SANITARY SEWER SERVICE. THE FACILITY IS NOT GOVERNED BY REGULATIONS REQUIRING PUBLIC ACCESS PER ADA REQUIREMENTS.
3. CONTRACTOR SHALL VERIFY ALL PLANS AND EXISTING DIMENSIONS AND CONDITIONS ON THE JOB SITE AND SHALL IMMEDIATELY NOTIFY THE AT&T REPRESENTATIVE IN WRITING OF DISCREPANCIES BEFORE PROCEEDING WITH THE WORK OR BE RESPONSIBLE FOR SAME.

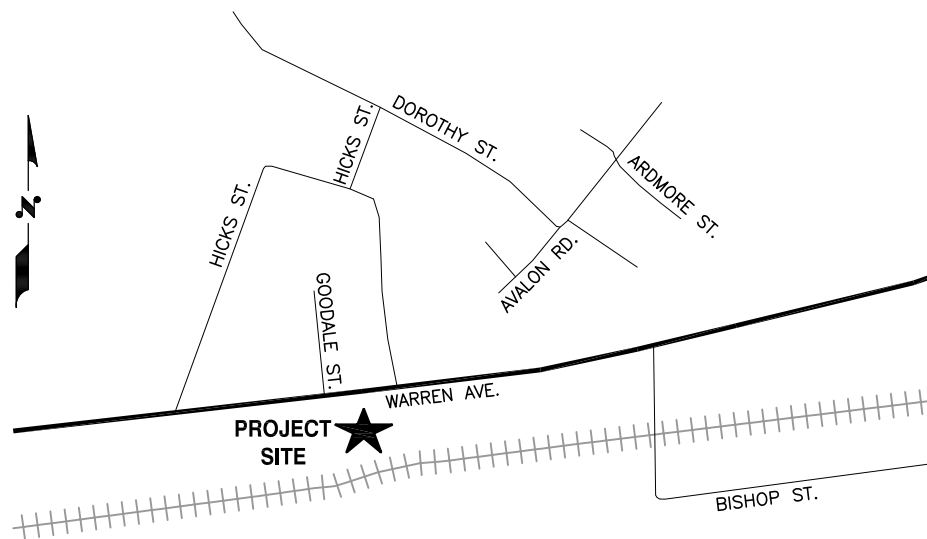

**CROWN CASTLE SITE ID:** 878782  
**SITE NAME:** PORTLAND WARREN AVE.

CALL  
 BEFORE YOU DIG  
 CALL TOLL FREE 888-DIG-SAFE

**UNDERGROUND SERVICE ALERT**



27 NORTHWESTERN DR.  
 SALEM, NH 03079

**SITE NUMBER: ME5306**  
**SITE NAME: SPRINT PORTLAND**  
**CROWN ID: 878782**  
 188 WARREN AVENUE  
 PORTLAND, ME 04103  
 CUMBERLAND COUNTY



1		01/14/14	ISSUED FOR CONSTRUCTION	SG	AT	DPH		AT&T TITLE SHEET (LTE)
0		12/27/13	ISSUED FOR REVIEW	SB	AT	DPH		
A		11/20/13	ISSUED FOR REVIEW	SB	AT	DPH		
NO.	DATE	REVISIONS		BY	CHK	APP'D	JOB NUMBER	DRAWING NUMBER
							5306.01	T-1
SCALE: AS SHOWN				DESIGNED BY: AT		DRAWN BY: SB		REV
								1