


1 ANTENNA MOUNTING ELEVATION  
SCALE: NOT TO SCALE

2 NOT USED  
SCALE: NOT TO SCALE

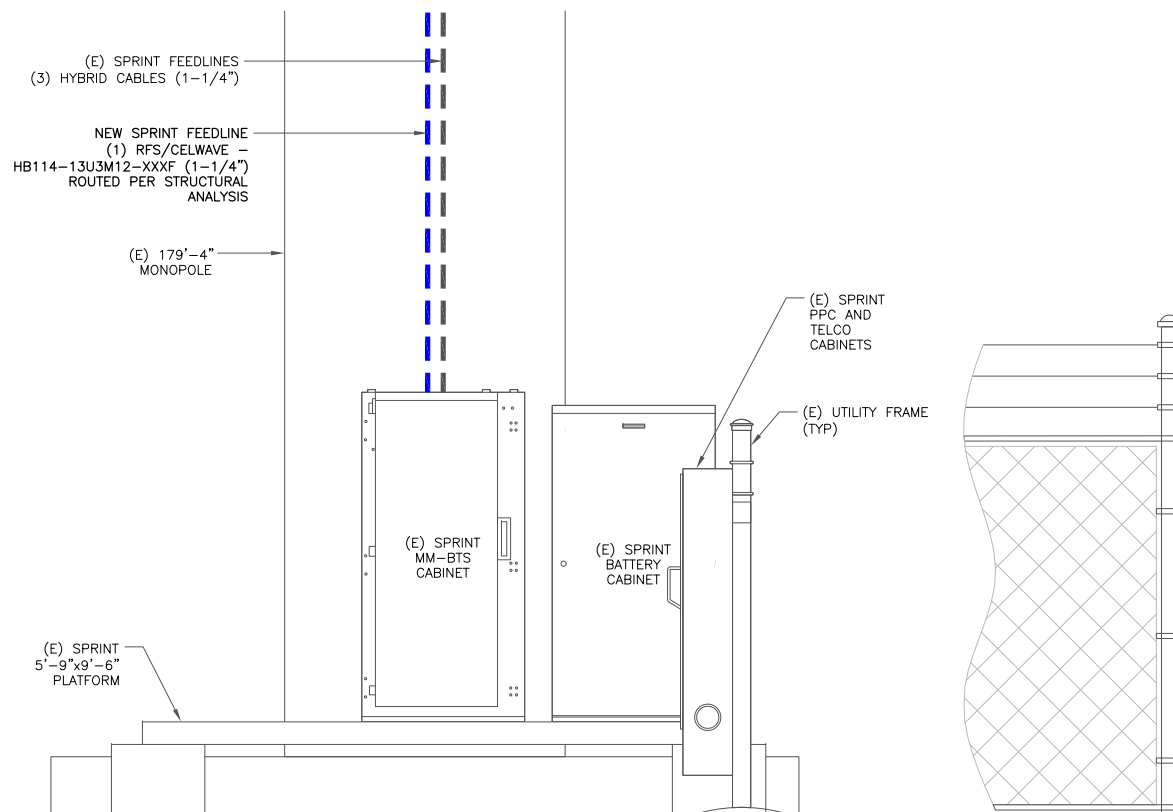

3 EQUIPMENT ELEVATION DETAIL  
SCALE: NOT TO SCALE



6391 SPRINT PARKWAY  
OVERLAND PARK, KS 66251-2650



3 CORPORATE PARK DRIVE, SUITE 101  
CLIFTON PARK, NY 12065

SPRINT SITE NUMBER:  
NM03XC066

BU #: 878782  
PORTLAND WARREN AVE

188 WARREN AVE  
PORTLAND, ME 04103


EXISTING 179'-4" MONOPOLE

ISSUED FOR:

REV	DATE	DRWN	DESCRIPTION	DES./QA
A	12/21/17	AK	PRELIMINARY	LMR
0	01/26/18	AK	CONSTRUCTION	AJF

DocuSigned by:

*Andrew Joseph Fandozzi III*  
BAD606DD0024F4

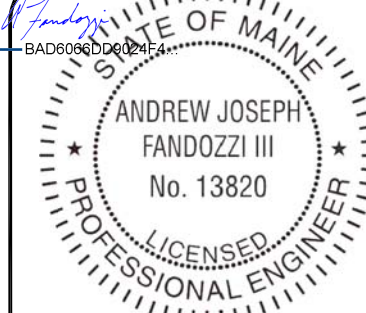

1/26/2018 | 4:04:17 PM EST

IT IS A VIOLATION OF LAW FOR ANY PERSON,  
UNLESS THEY ARE ACTING UNDER THE DIRECTION  
OF A LICENSED PROFESSIONAL ENGINEER,  
TO ALTER THIS DOCUMENT.

SHEET NUMBER:

C-3

REVISION:

0