

PROJECT: [REDACTED] 178
Wasserman


PREPARED BY: _____

DATE / TIME: _____ QUOTE NO.: _____ JOB NO.:

Comments: Lead-1-K Est Shopy
R-10 & ABC
Decker

DAN SIMONSON
807-3599

807-3599

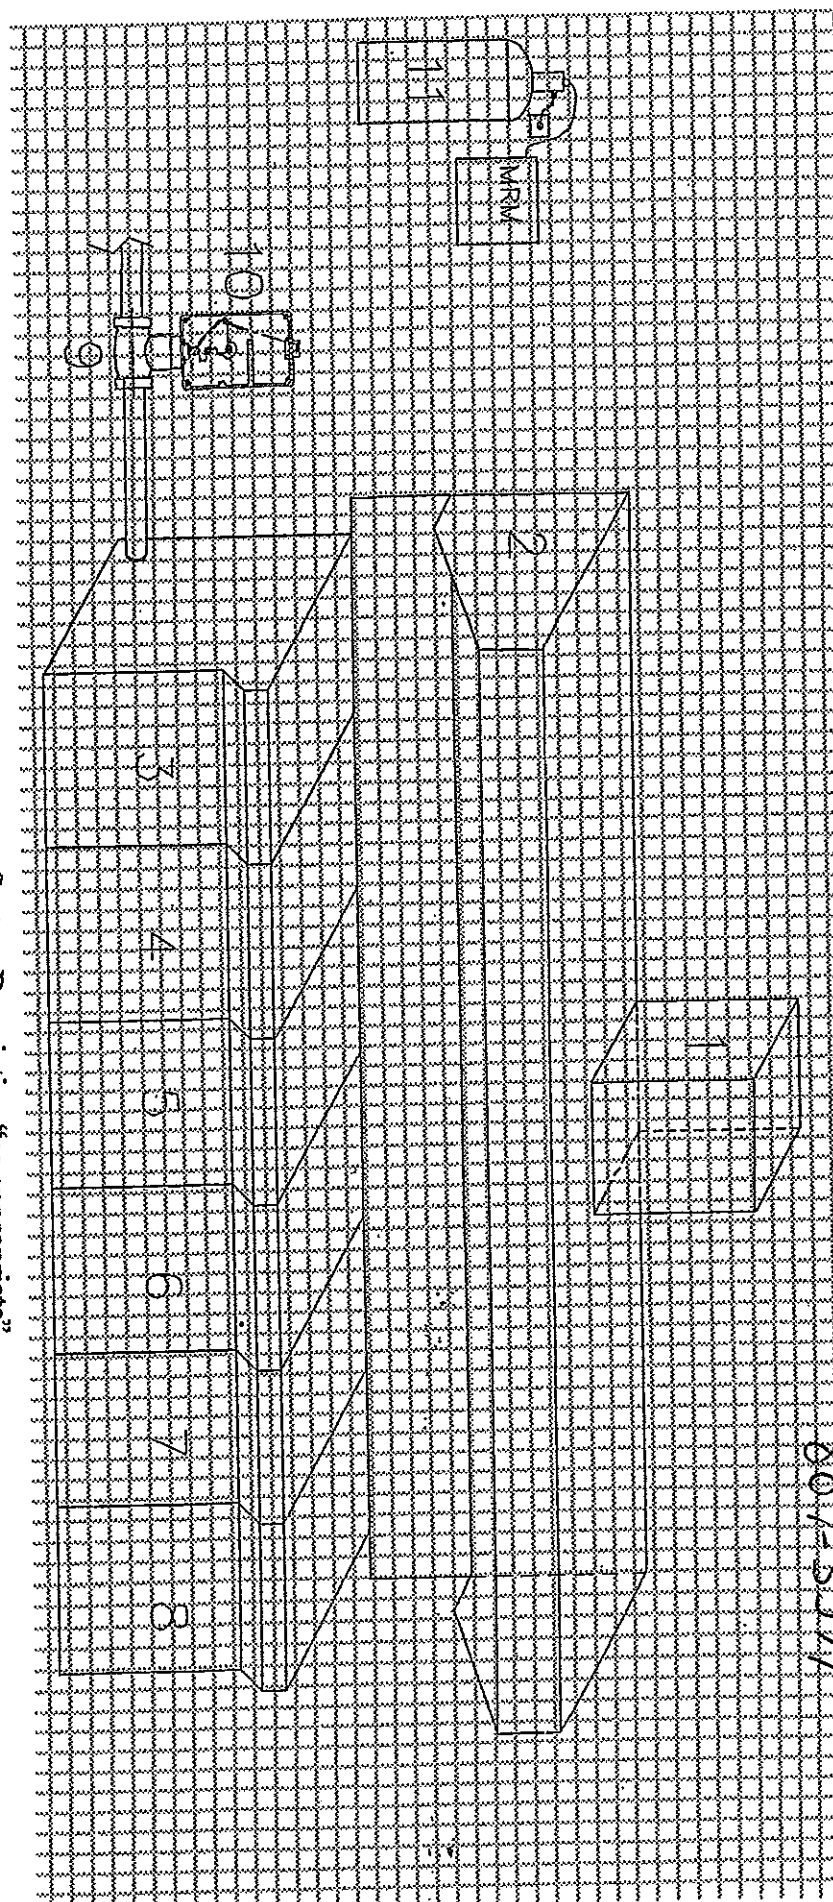

System Description "as appropriate"

- 1. Duct: _____ qty, size x size
- 2. Plenum: 1 16" x 4" size x size
- 3. Appliance: gas oven
- 4. Appliance: gas oven
- 5. Appliance: 1st Stove
- 6. Appliance: gas & burner
- 7. Appliance: 1 est size x size
- 8. Appliance: _____
- 9. Gas Valve: Need
- 10. Retrofit Kit: _____
- 11. Agent Cyl.: _____
- 12. Misc.: _____

K Boyle @ Keelersburg
Keelersburg
cow