



GARAGE/SALES
BUILDING
80' x 312'

Rough SKETCH
SCALE 1:30

NOTE: EXISTING OIL BOILER TO
BE REMOVED. TWO NEW
BUDERUS REPLACEMENT
NATURAL GAS BOILERS
TO BE INSTALLED AND
VENTED OUT EXISTING
CHIMNEY. CHIMNEY IS LINED
AND CLEAN. GAS METER TO BE
DETERMINED BY UNITIL.

INSIDE RM SIZE
14' x 12 1/2'

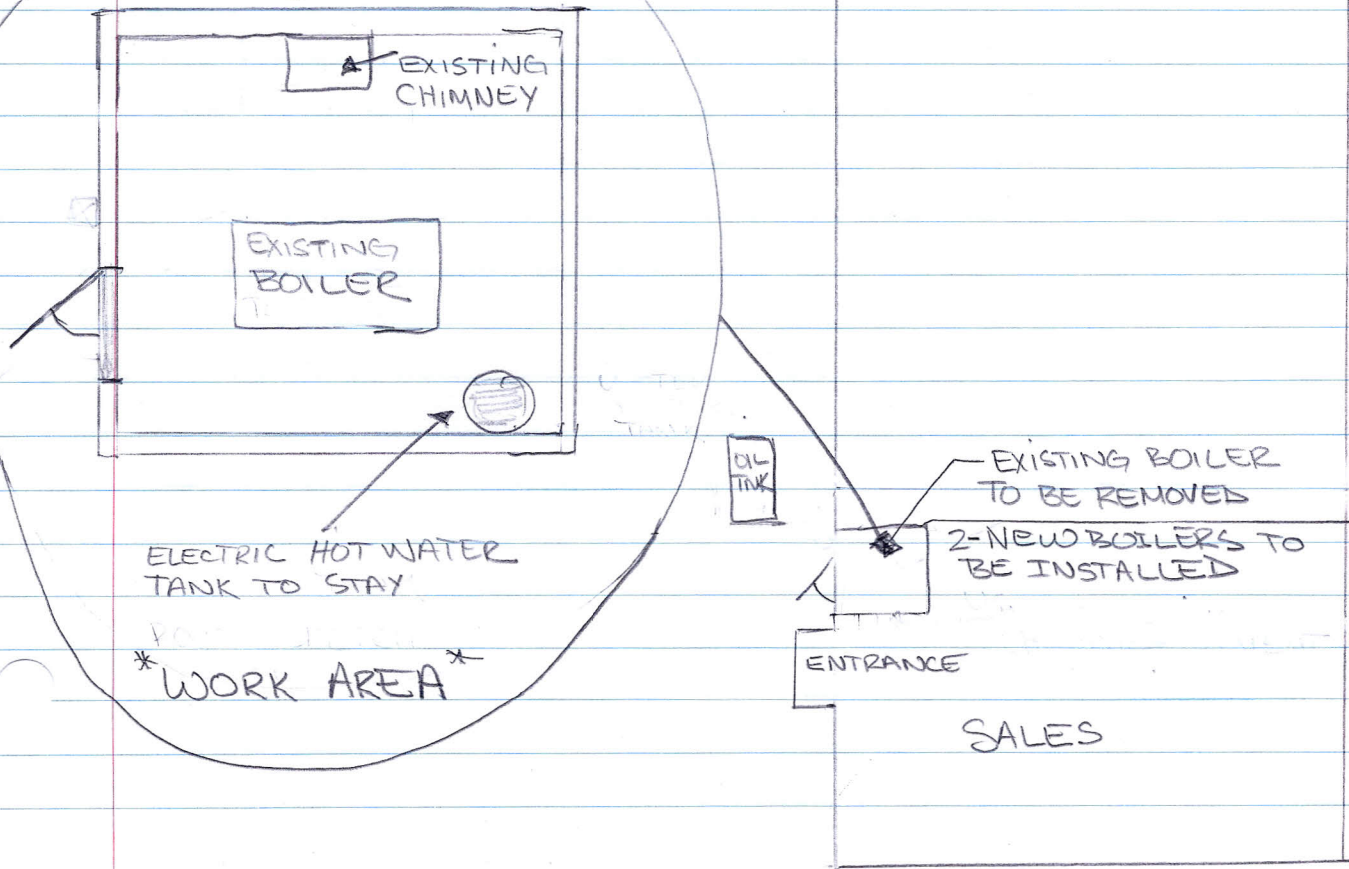

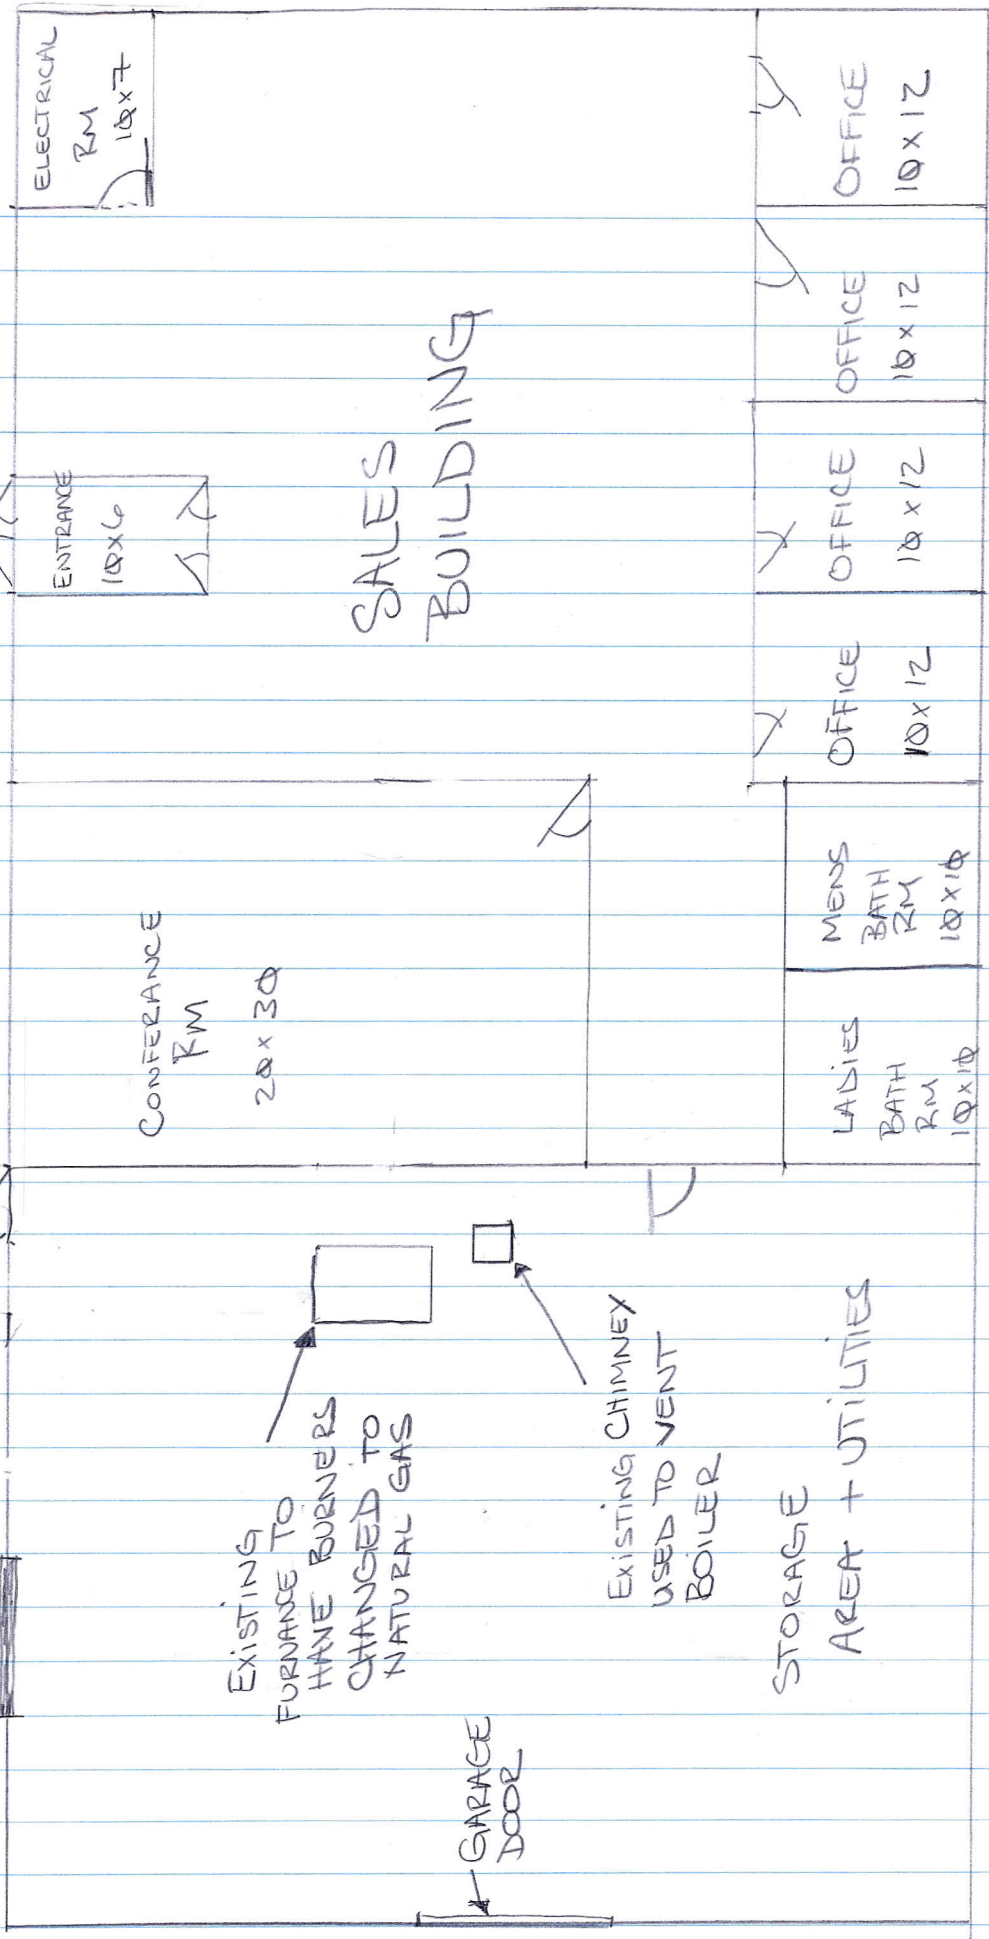

SALES BUILDING

CONFERENCE RM
20 x 30

ENTRANCE
10 x 6

ELECTRICAL RM
10 x 7

OFFICE
10 x 12

OFFICE
10 x 12

OFFICE
10 x 12

OFFICE
10 x 12

MENS BATH RM
10 x 10

LADIES BATH RM
10 x 10

GARAGE DOOR

EXISTING FURNACE TO HAVE BURNERS CHANGED TO NATURAL GAS

EXISTING CHIMNEY USED TO VENT BOILER

STORAGE AREA + UTILITIES

GARAGE DOOR

NOTE: NATURAL GAS METER TO BE DETERMINED BY UNITIL.

SKETCH ROUGH
SCALE 1/10

SKETCH 2014