

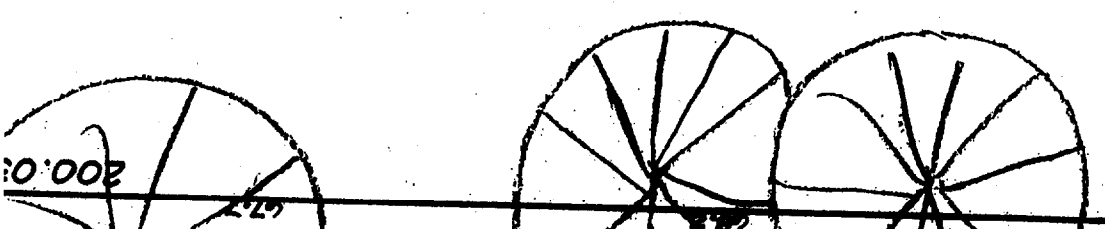
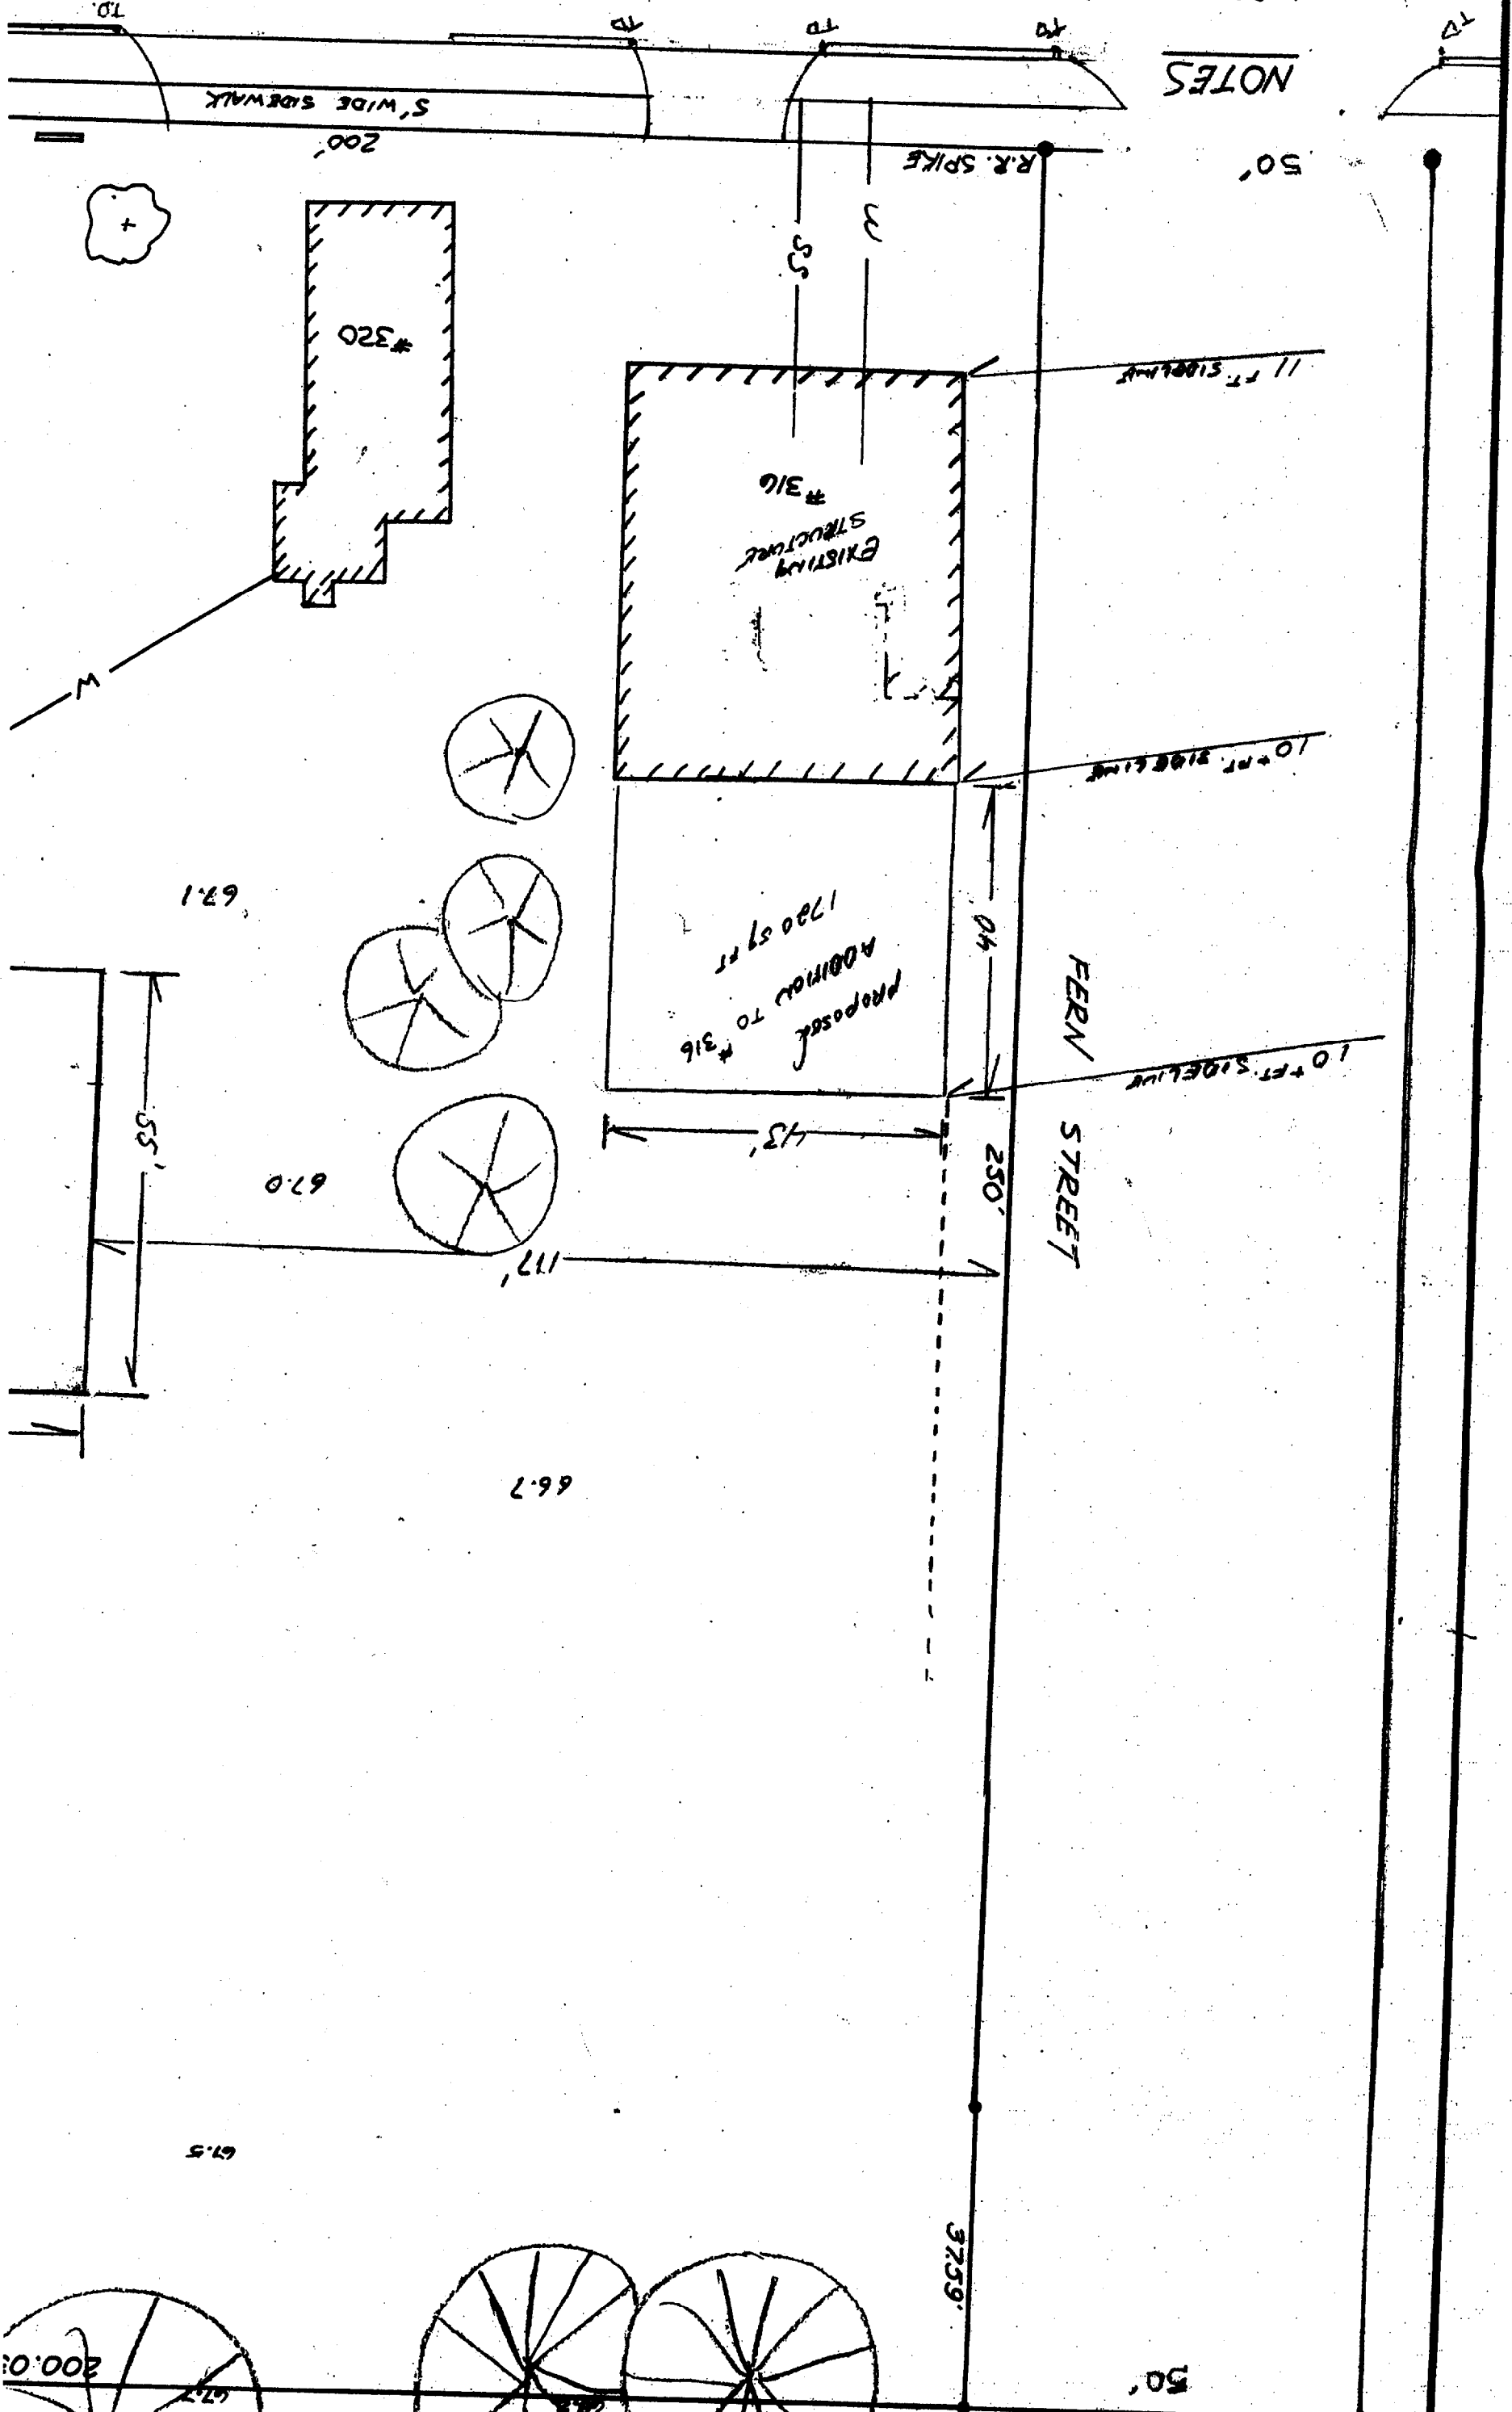
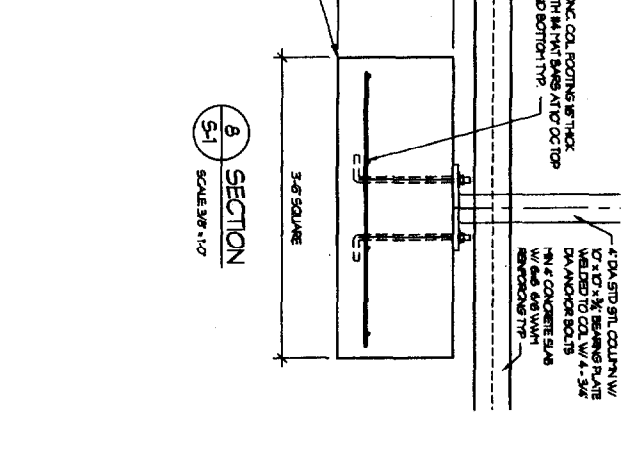
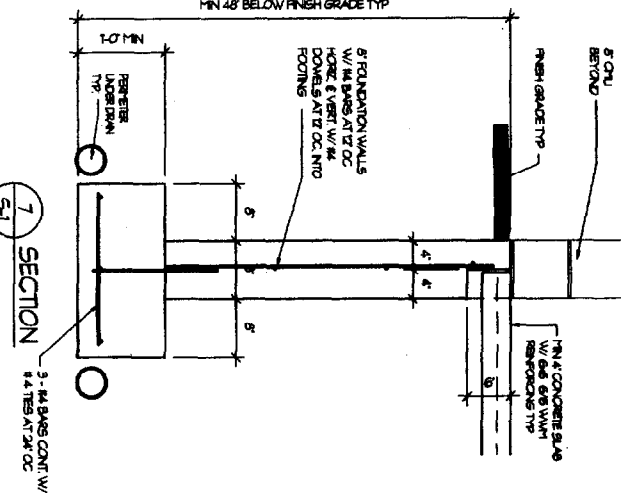
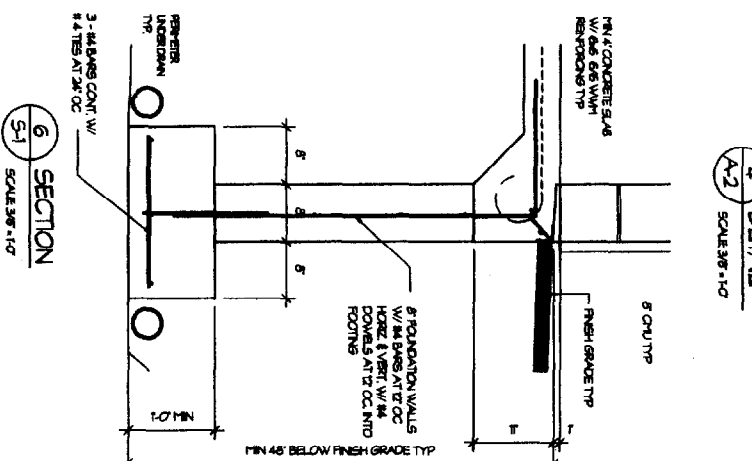
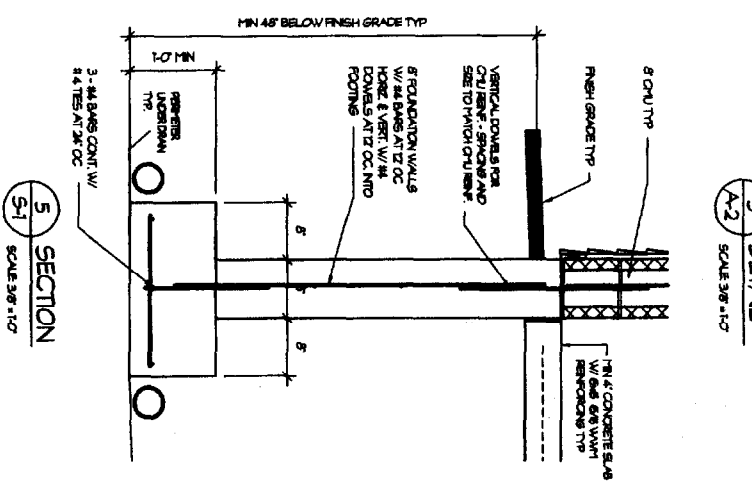
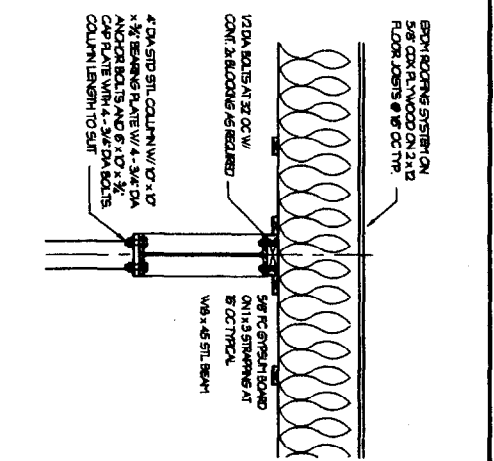
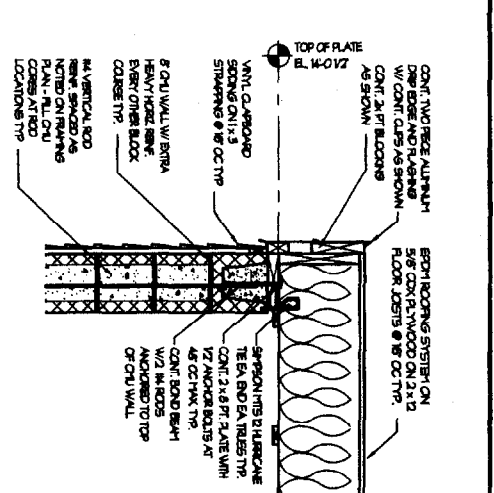



1. RECORDED OWNER: DWIGHT D. BAKER - 336 WARREN AV. - PORTLAND, MAINE
2. DATUM USED: TOP CATCH BASIN CURB, ELEV. 65.19
3. NO GRADING TIP DOWN SECTION OR CURB ON WEST SIDE OF TRUNKY STREET
4. THE ENTIRE SITE SHALL BE DEVELOPED AND...

NOTES

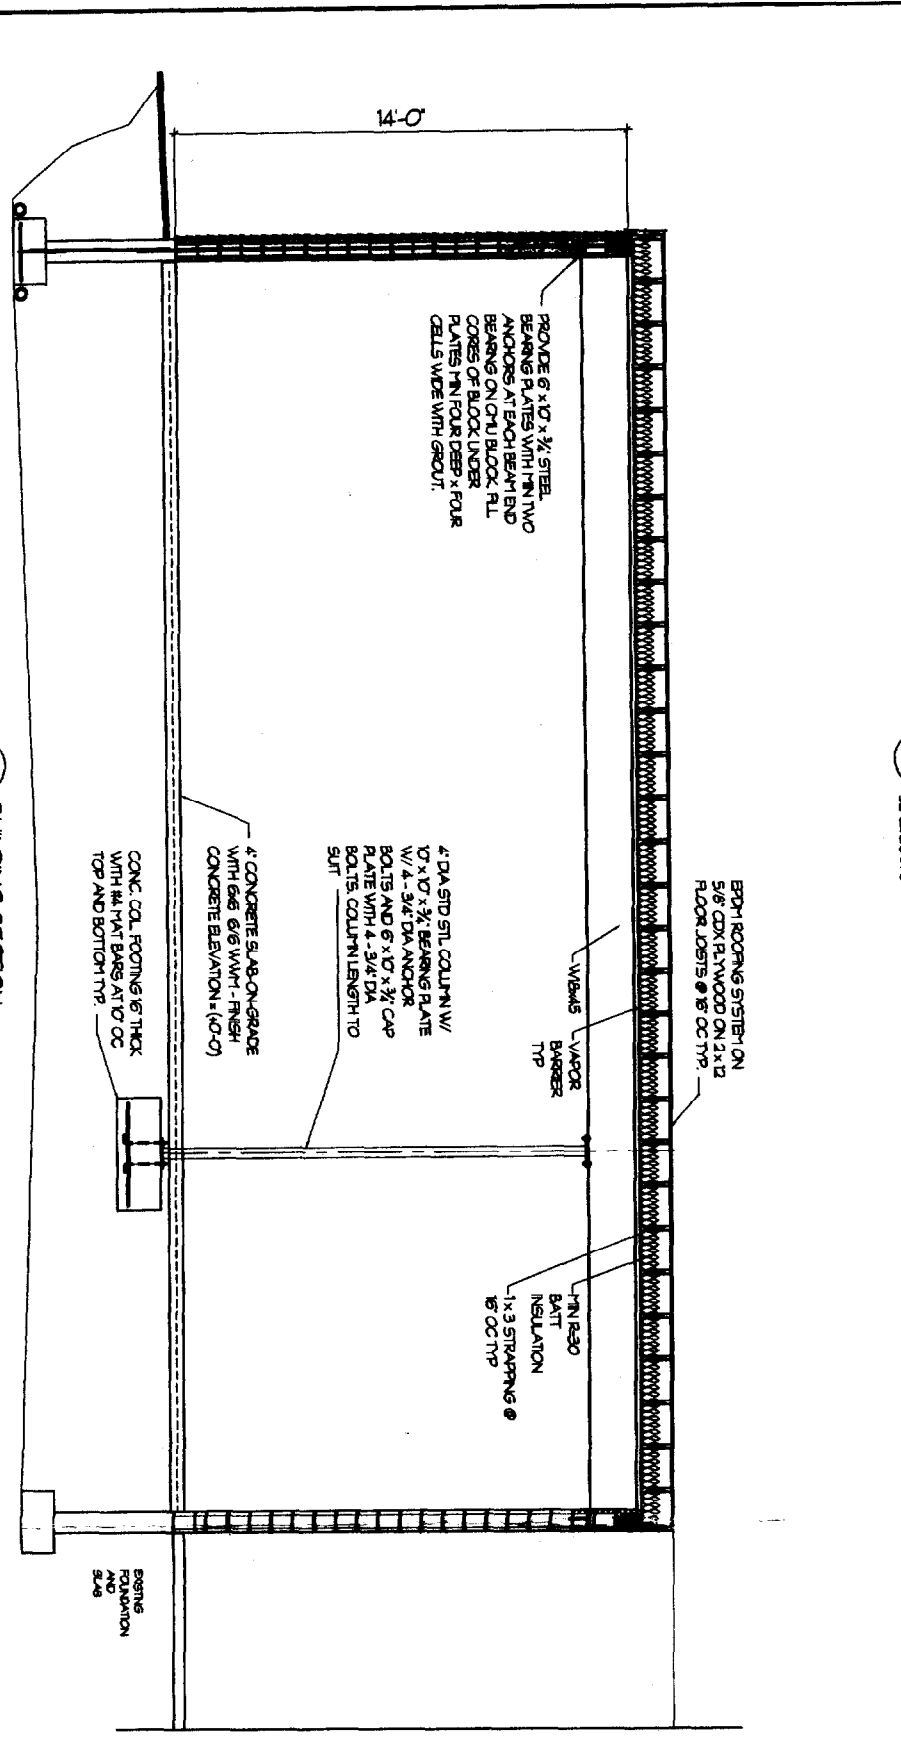

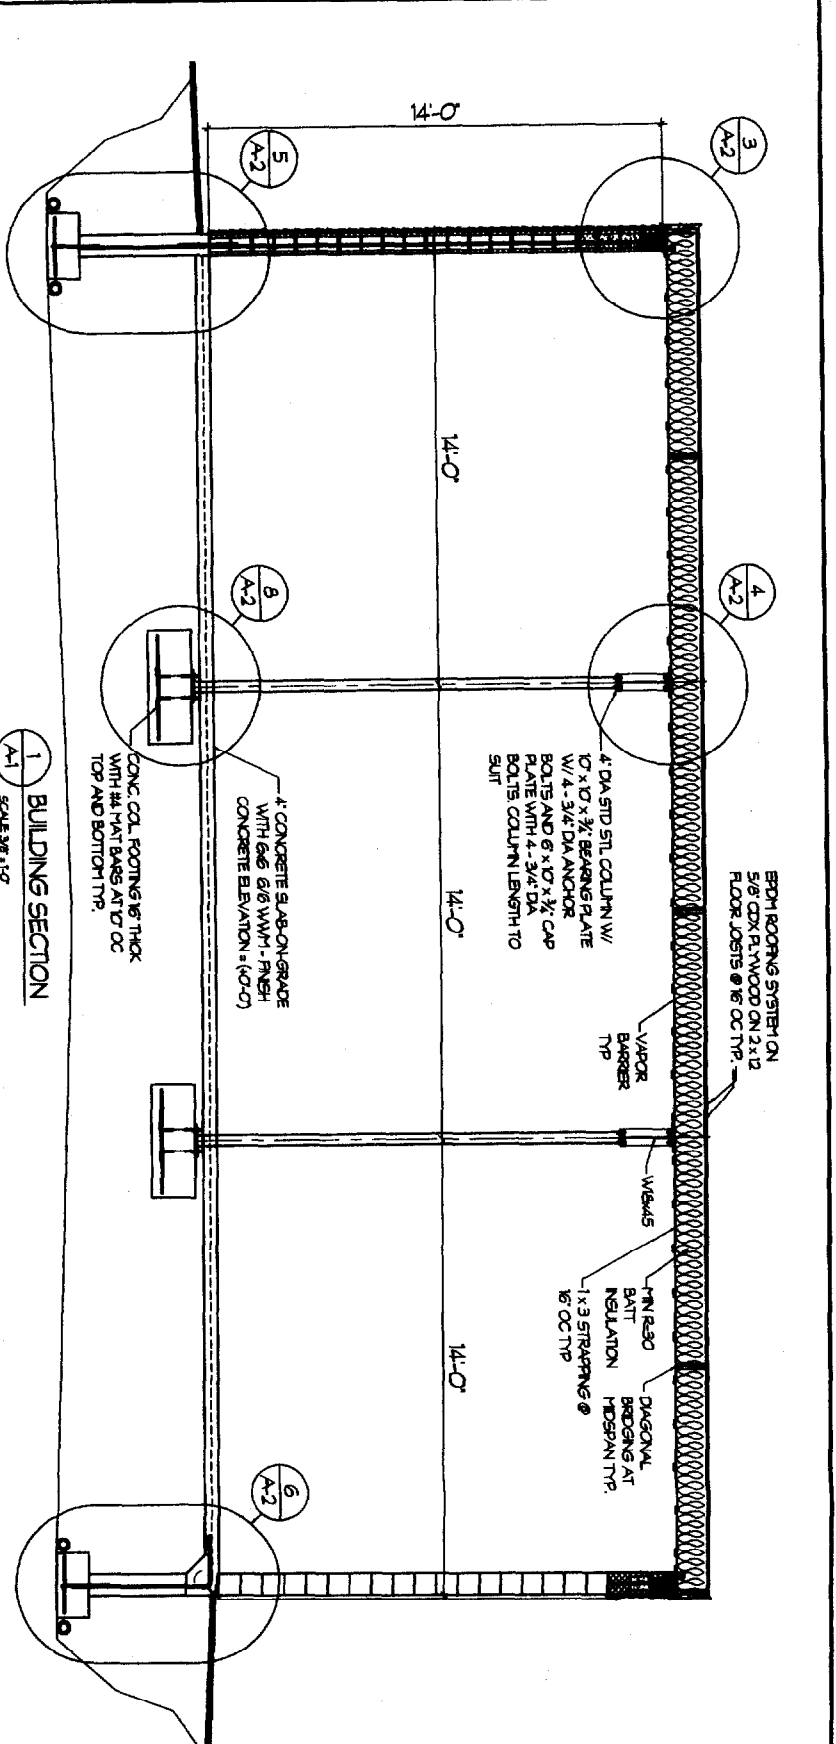

A-2	PROPOSED 40 x 42 ADDITION 336 WARREN AVE PORTLAND, MAINE 04103		REVISIONS <small>NOTE: THE ARCHITECT HAS REVIEWED THESE DRAWINGS FOR LIFE SAFETY (IF APPLICABLE) PER CODE COMPLIANCE. HOWEVER, BECAUSE THE ARCHITECT IS NOT PROVIDING ANY PERSONAL AND/OR ON-SITE CONSULTATION, IT IS THE RESPONSIBILITY OF THE CONTRACTOR TO OBTAIN THE ACTUAL CODES AND REGULATIONS OF THE APPLICABLE LOCAL, STATE AND FEDERAL JURISDICTIONS. THE ARCHITECT ASSUMES NO RESPONSIBILITY FOR ANY CODES, INCLUDING BUILDING, PLUMBING, MECHANICAL, ELECTRICAL, OR OTHERS, WHICH MAY BE APPLICABLE TO THIS PROJECT. IT IS THE RESPONSIBILITY OF THE CONTRACTOR TO CHECK WITH THE LOCAL BUILDING OFFICIALS PRIOR TO START OF ACTUAL CONSTRUCTION.</small>	
	SCALE AS NOTED	BY HESII		
14 Dear Run Drive • Gorham, Maine 04038 • Telephone 207-639-2420				