


DOOR (#) - 51

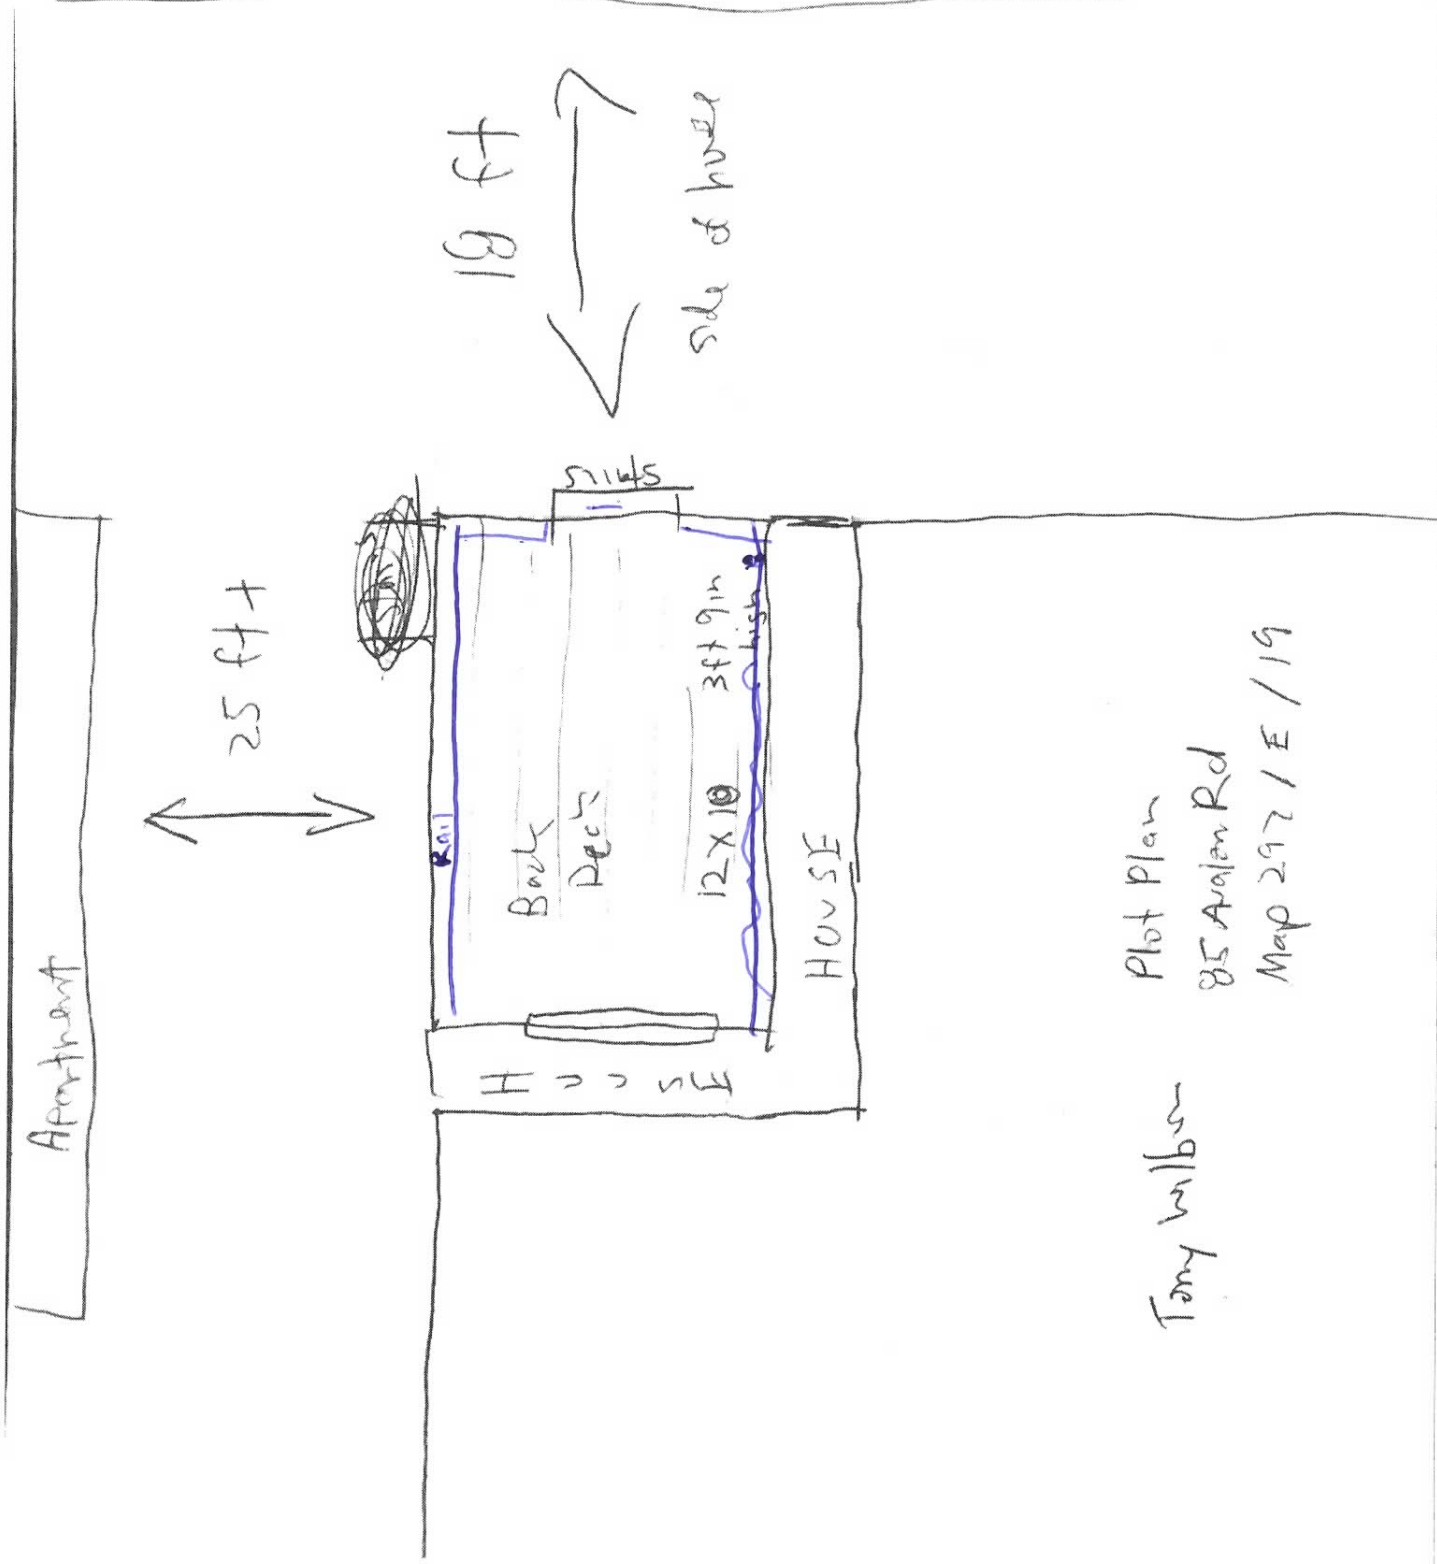

Plot Plan
85 Avalon Rd
Map 297 / E / 19

Tony Wilbur