

**HARDYPOND CONSTRUCTION**

7 TEE DR  
PORTLAND, ME 04103  
207-797-6066 , Fax 207-797-8986


JOB \_\_\_\_\_

SHEET NO. \_\_\_\_\_ OF \_\_\_\_\_

CALCULATED BY \_\_\_\_\_ DATE \_\_\_\_\_

CHECKED BY \_\_\_\_\_ DATE \_\_\_\_\_

SCALE \_\_\_\_\_

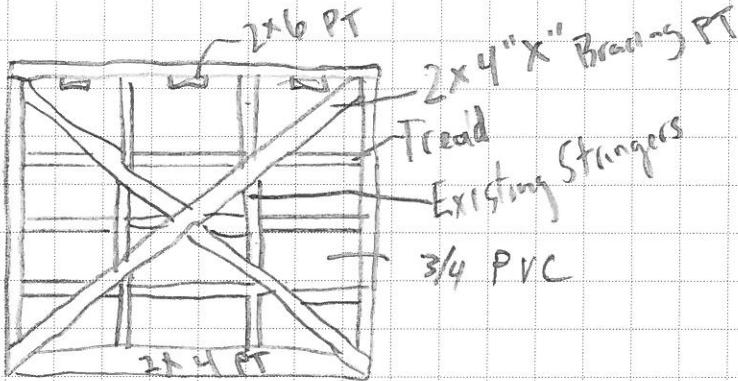


West Elev Framing

Existing DOOR

Existing Driveway

Existing hose hanger

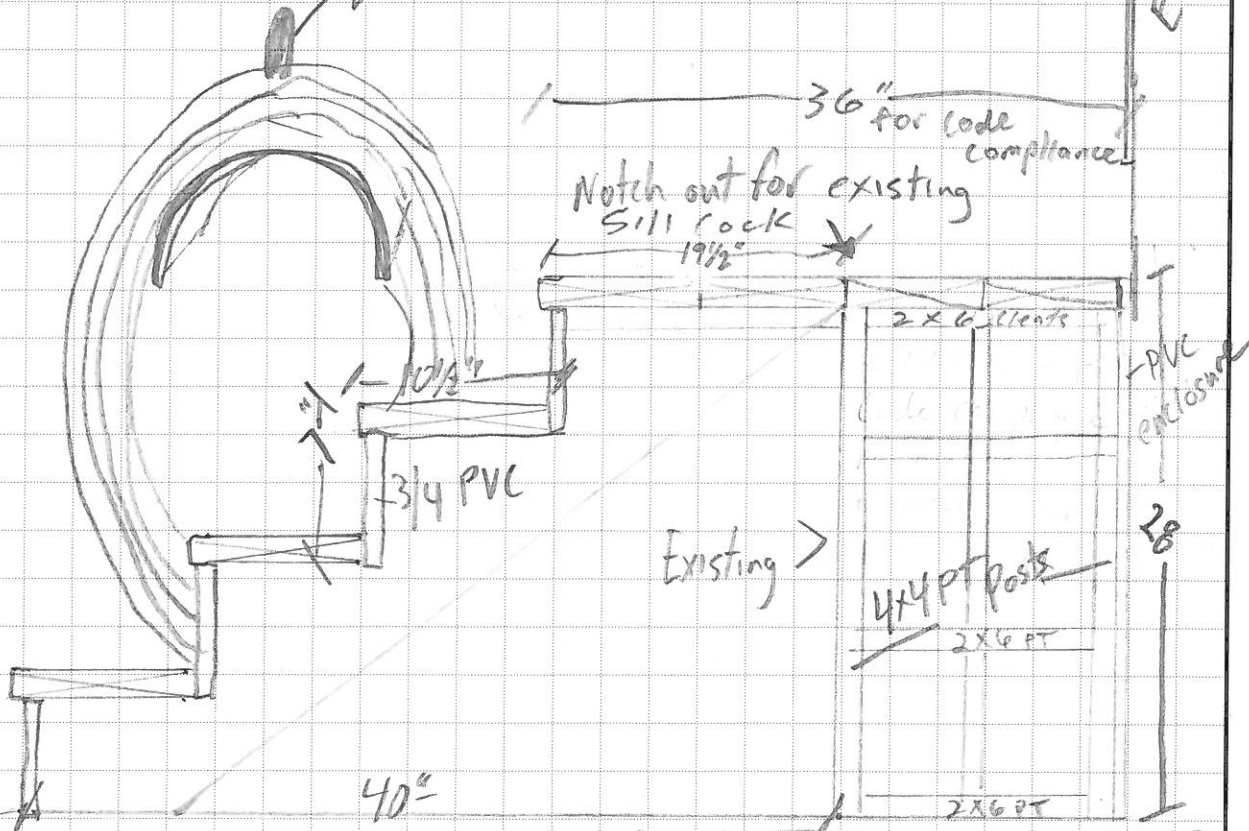

40"

A-3  
South Stair Revised Per Code  
South Stair 5/15/2016  
Scale 1" = 1'  
Hannah Santoro  
23 West Commercial Dr