


**HARDYPOND CONSTRUCTION**  
 7 TEE DR  
 PORTLAND, ME 04103  
 207-797-6066 , Fax 207-797-8986

JOB \_\_\_\_\_  
 SHEET NO. \_\_\_\_\_ OF \_\_\_\_\_  
 CALCULATED BY \_\_\_\_\_ DATE \_\_\_\_\_  
 CHECKED BY \_\_\_\_\_ DATE \_\_\_\_\_  
 SCALE \_\_\_\_\_

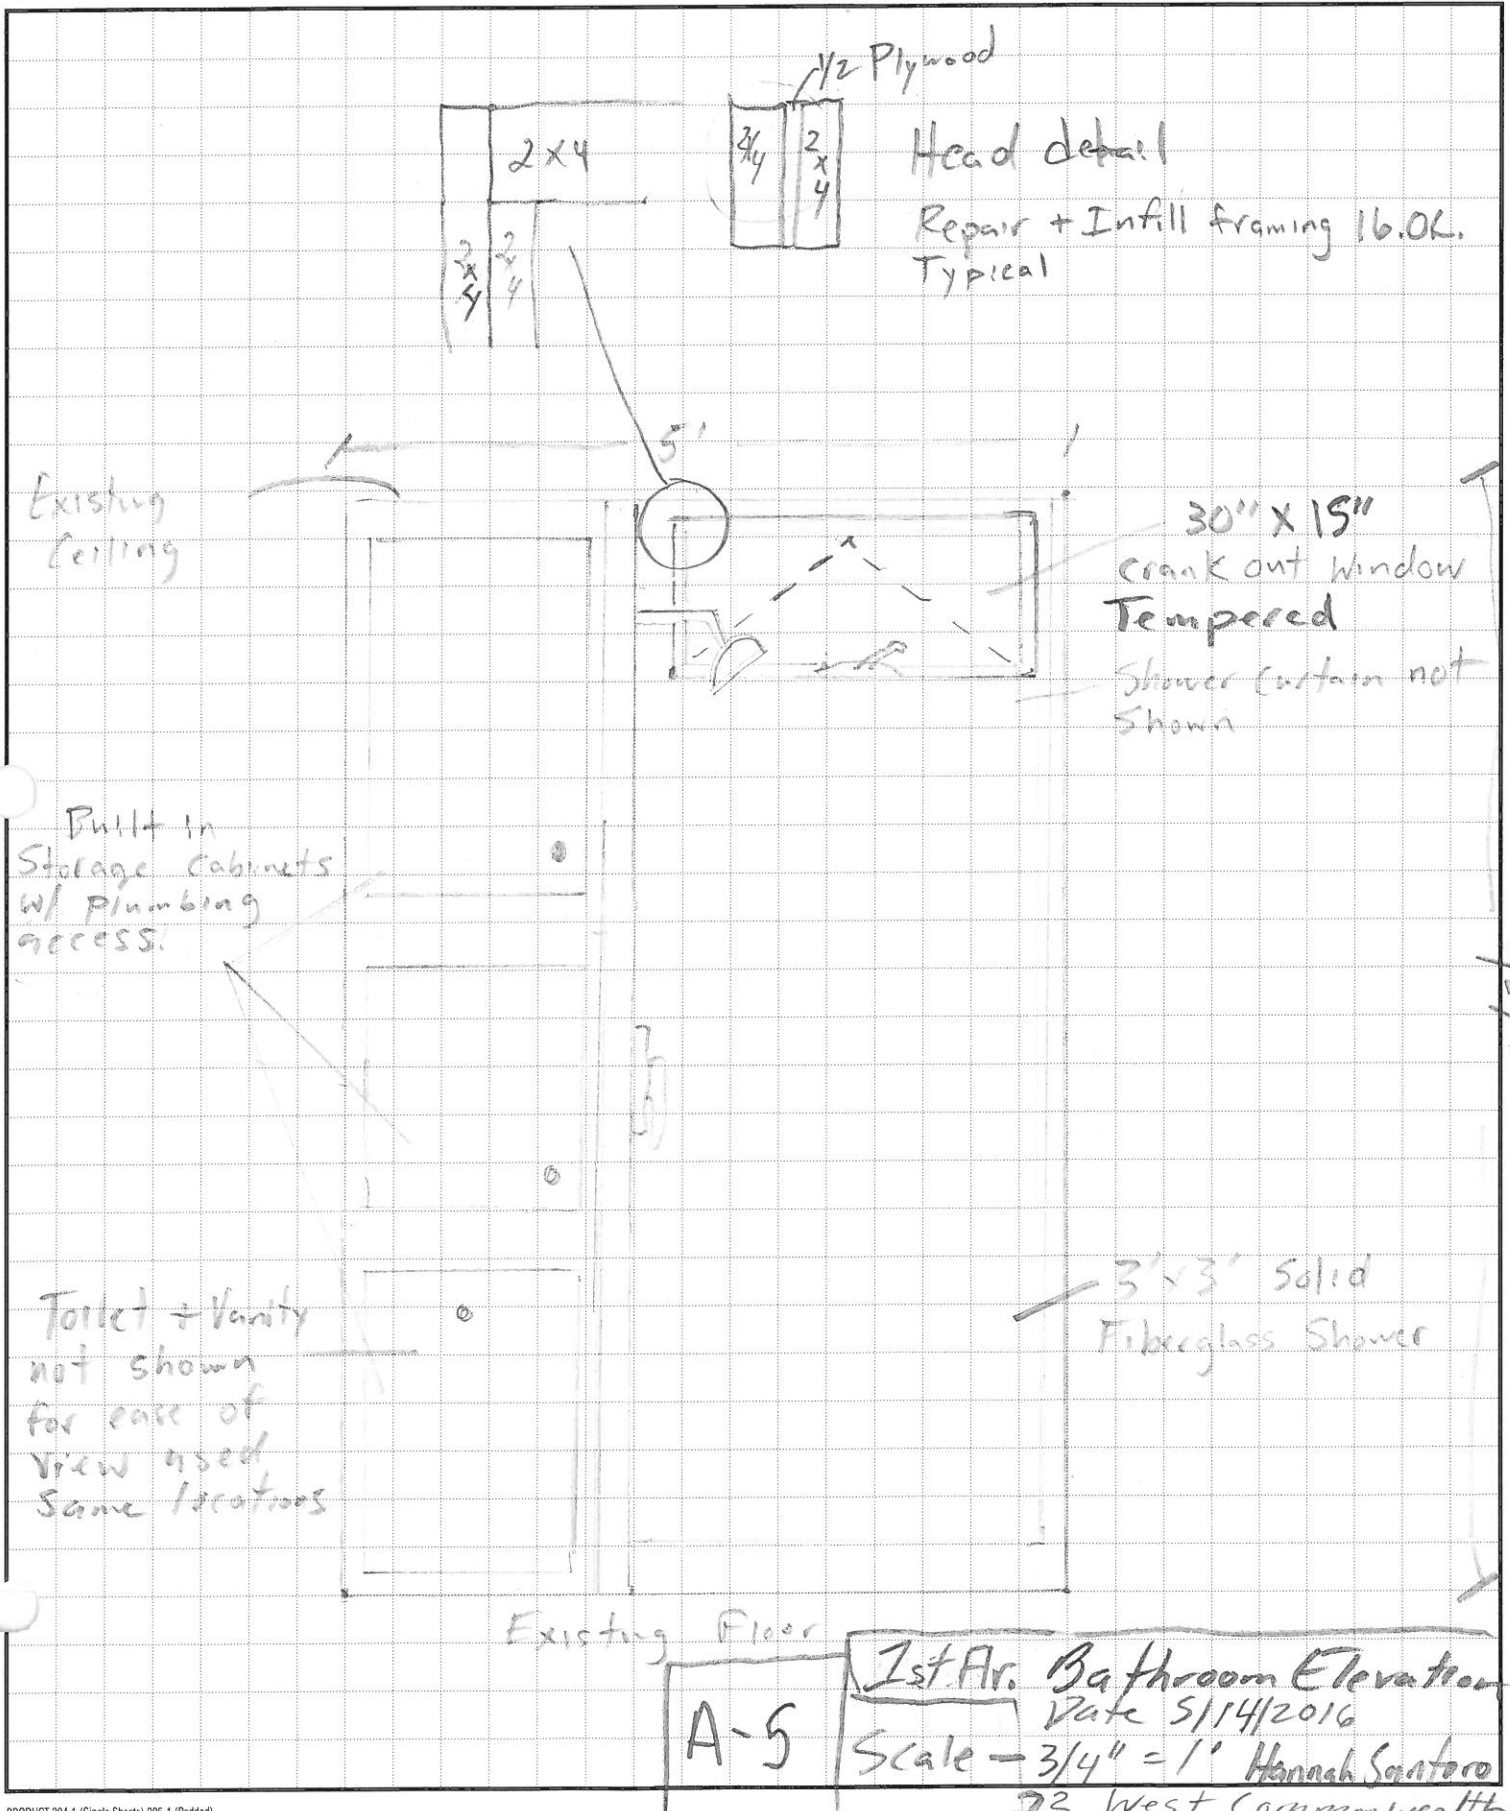

Head detail  
 Repair + Infill framing 16.0K.  
 Typical

30" X 15"  
 crank out window  
 Tempered  
 Shower curtain not shown

Bullt in  
 Storage Cabinets  
 w/ Plumbing  
 access!

Toilet + Vanity  
 not shown  
 for ease of  
 view used  
 same locations

3' x 3' Solid  
 Fiberglass Shower

Existing Floor

**A-5**

1st. Flr. Bathroom Elevation  
 Date 5/14/2016  
 Scale - 3/4" = 1' Hannah Santoro  
 22 West Commonwealth Dr