

HARDYPOND CONSTRUCTION

7 TEE DR
PORTLAND, ME 04103
207-797-6066 , Fax 207-797-8986

JOB _____


SHEET NO. _____ OF _____

CALCULATED BY _____ DATE _____

CHECKED BY _____ DATE _____

SCALE _____

Proposed West Wall @ Deck
Interior Side

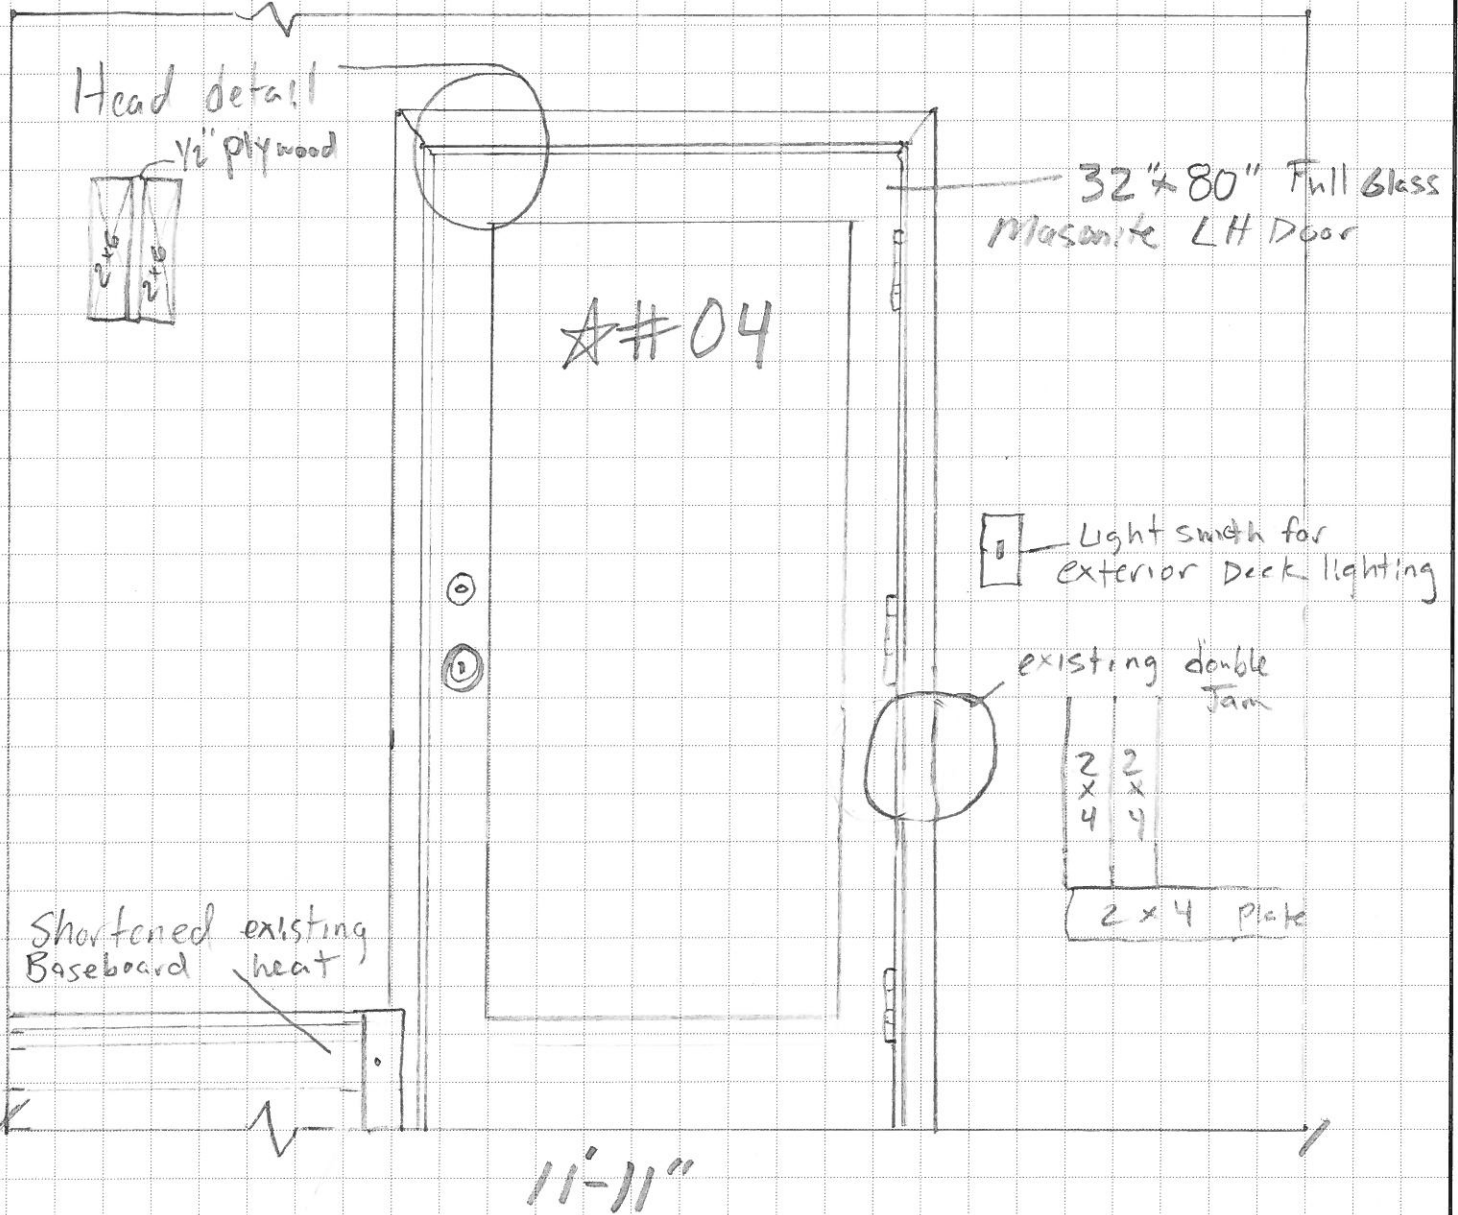

A-6

Hannah Santoro
Date 5/15/2016
West Door Elevation
@ Dining Room
Scale = 3/8" = 1'

23 West Commonwealth Dr.