


**HARDYPOND CONSTRUCTION**  
 7 TEE DR  
 PORTLAND, ME 04103  
 207-797-6066 , Fax 207-797-8986

JOB \_\_\_\_\_  
 SHEET NO. \_\_\_\_\_ OF \_\_\_\_\_  
 CALCULATED BY \_\_\_\_\_ DATE \_\_\_\_\_  
 CHECKED BY \_\_\_\_\_ DATE \_\_\_\_\_

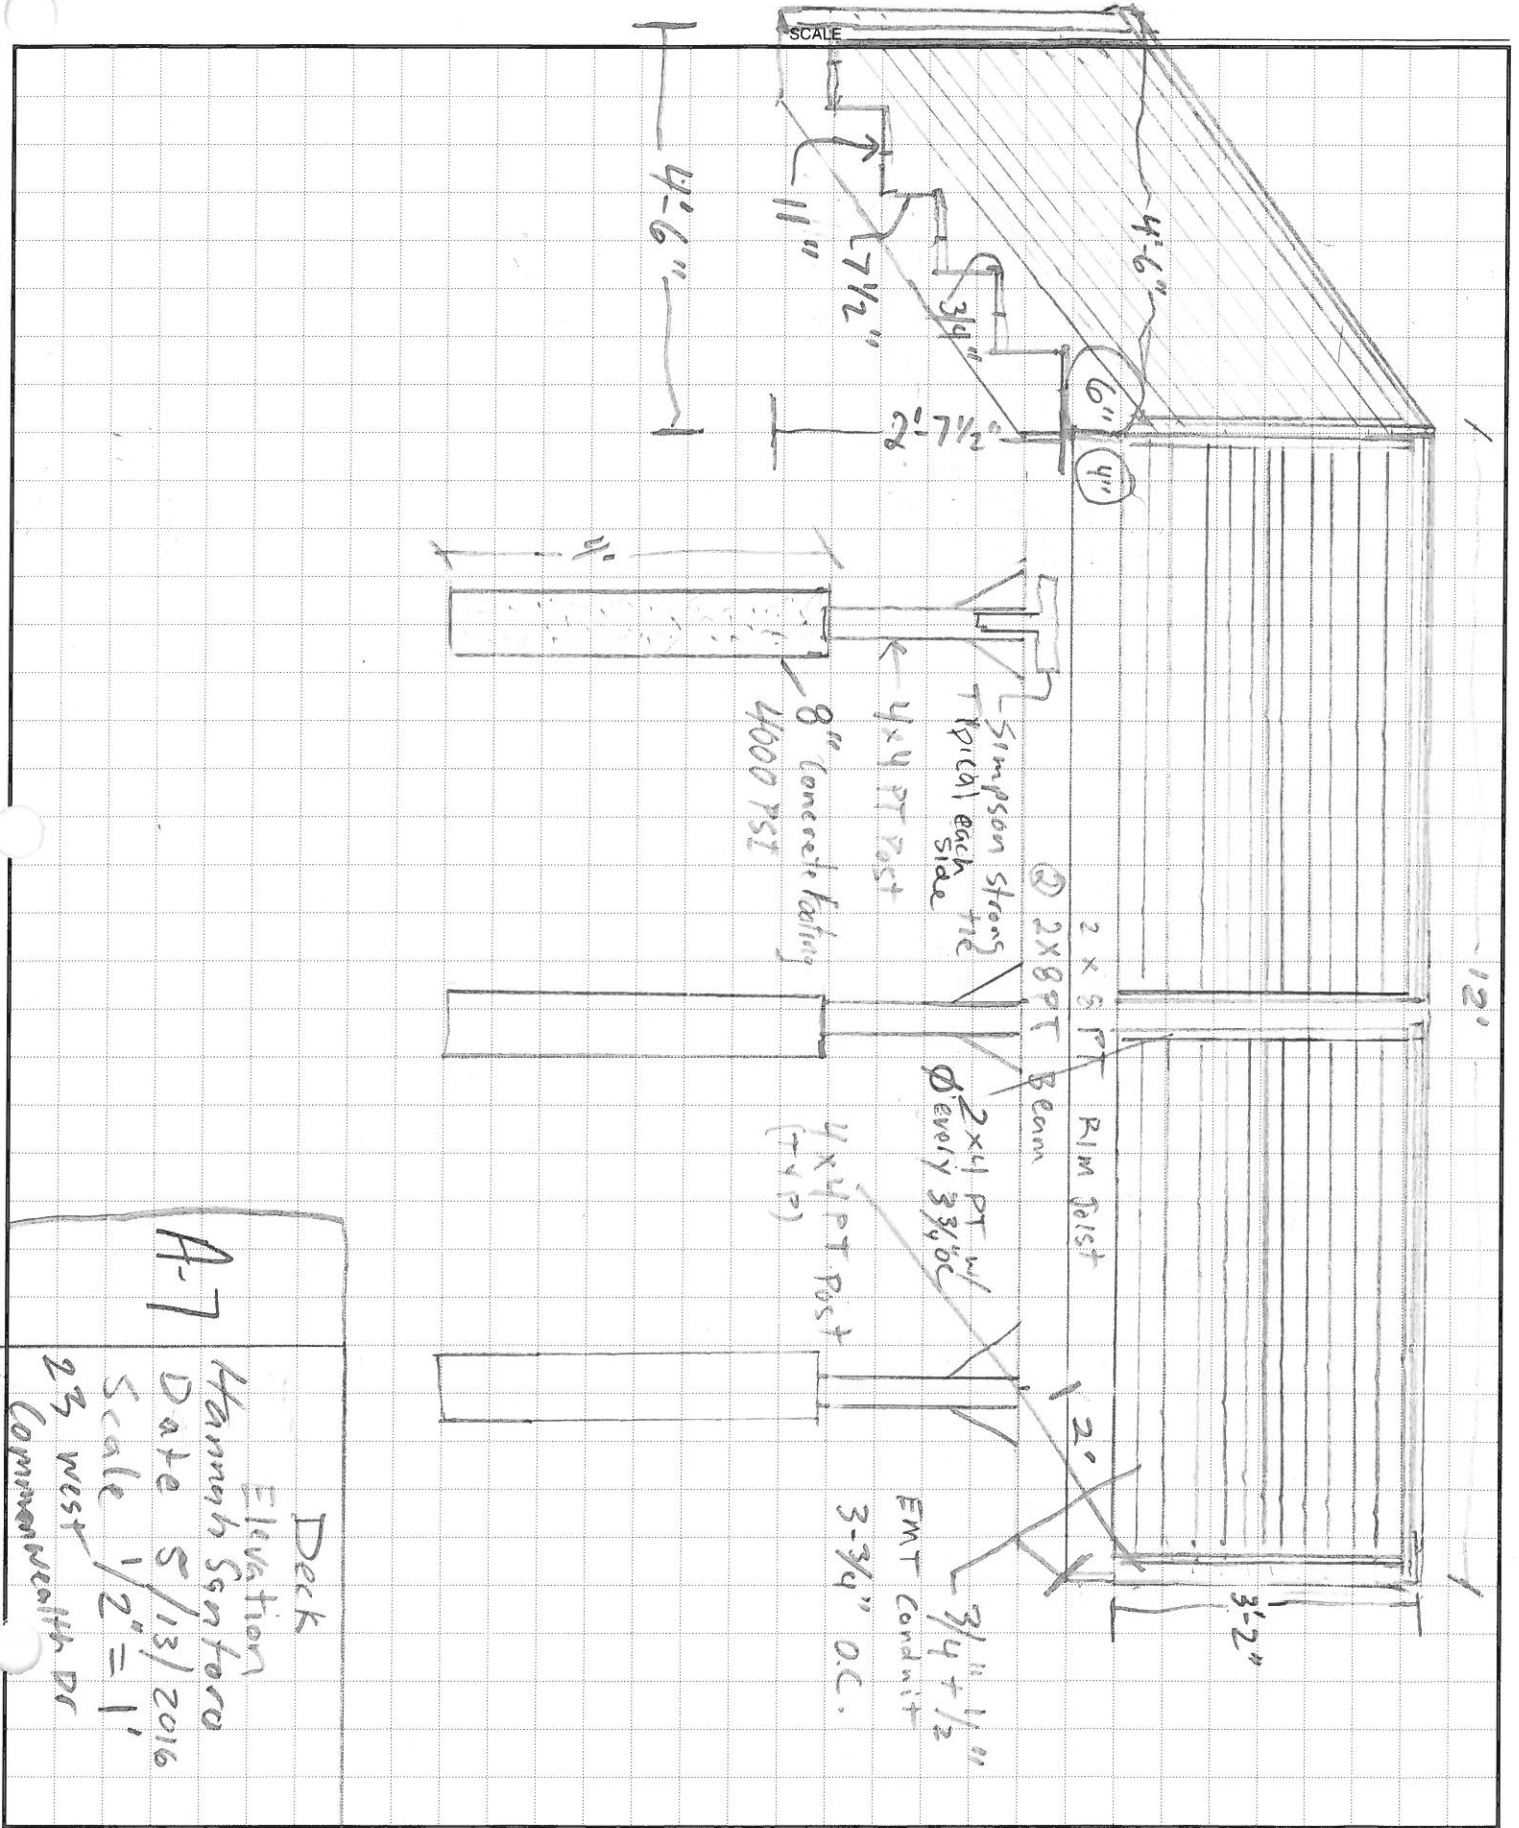

**Deck**  
 Elevation  
 Hannah Sorenson  
 Date 5/13/2016  
 Scale 1/2" = 1'  
 23 West  
 Commonwealth Dr  
 A-7