


HARDPOND CONSTRUCTION
7 TEE DR
PORTLAND, ME 04103
207-797-6066 , Fax 207-797-8986

JOB _____
SHEET NO. _____ OF _____
CALCULATED BY _____ DATE _____
CHECKED BY _____ DATE _____
SCALE _____

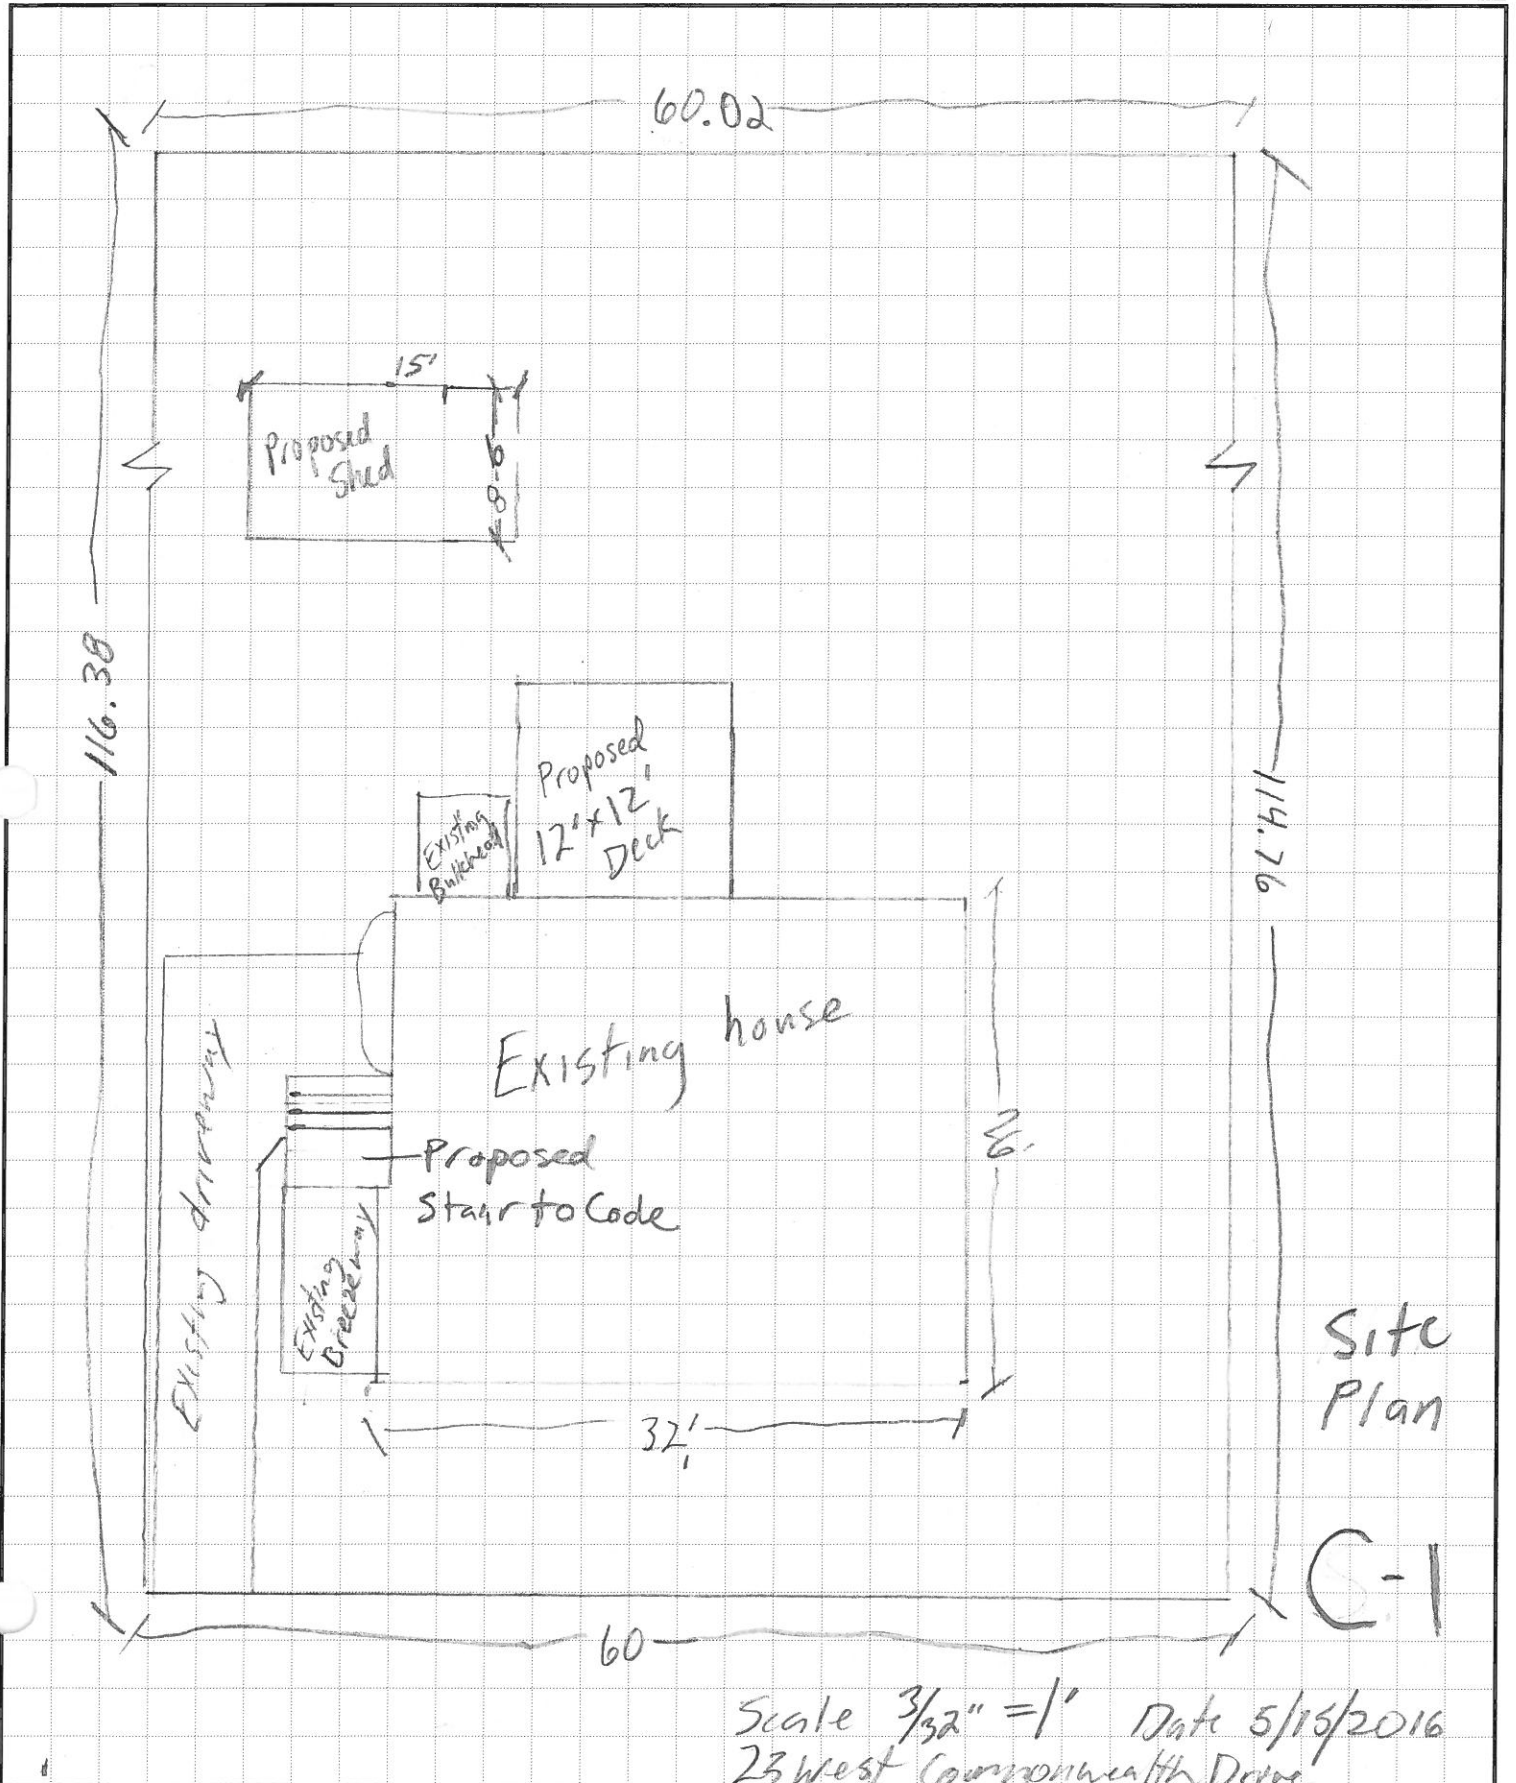

Scale $\frac{3}{32}'' = 1'$ Date 5/15/2016
23 West Commonwealth Drive