


**HARDYPOND CONSTRUCTION**  
 7 TEE DR  
 PORTLAND, ME 04103  
 207-797-6066 , Fax 207-797-8986

JOB \_\_\_\_\_  
 SHEET NO. Deck Framing OF \_\_\_\_\_  
 CALCULATED BY \_\_\_\_\_ DATE \_\_\_\_\_  
 CHECKED BY \_\_\_\_\_ DATE \_\_\_\_\_  
 SCALE \_\_\_\_\_

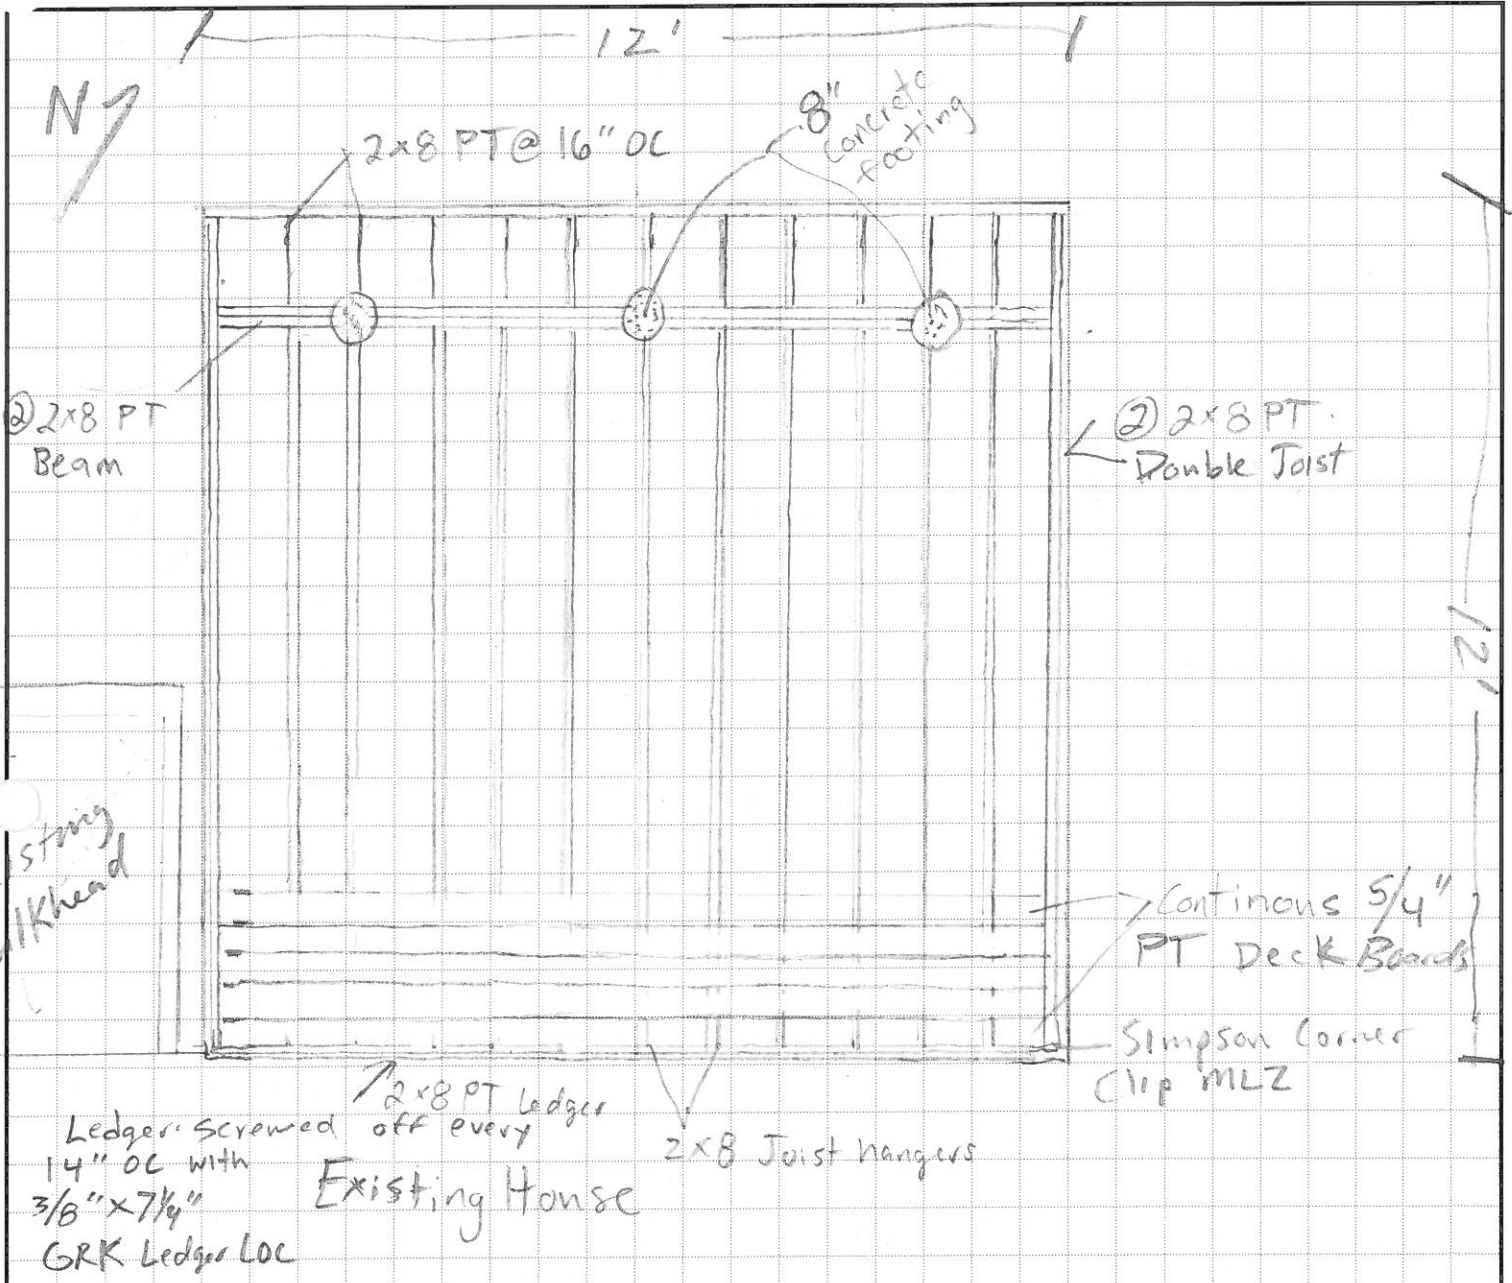

F-1

Proposed Deck Framing  
 Scale 3/8" = 1'  
 Date 5/15/2016  
 Hannah Santoro  
 23 West Commonwealth Dr.