


SITE PLAN



37  
38  
P  
A  
R  
K  
I  
N  
G  
(56)

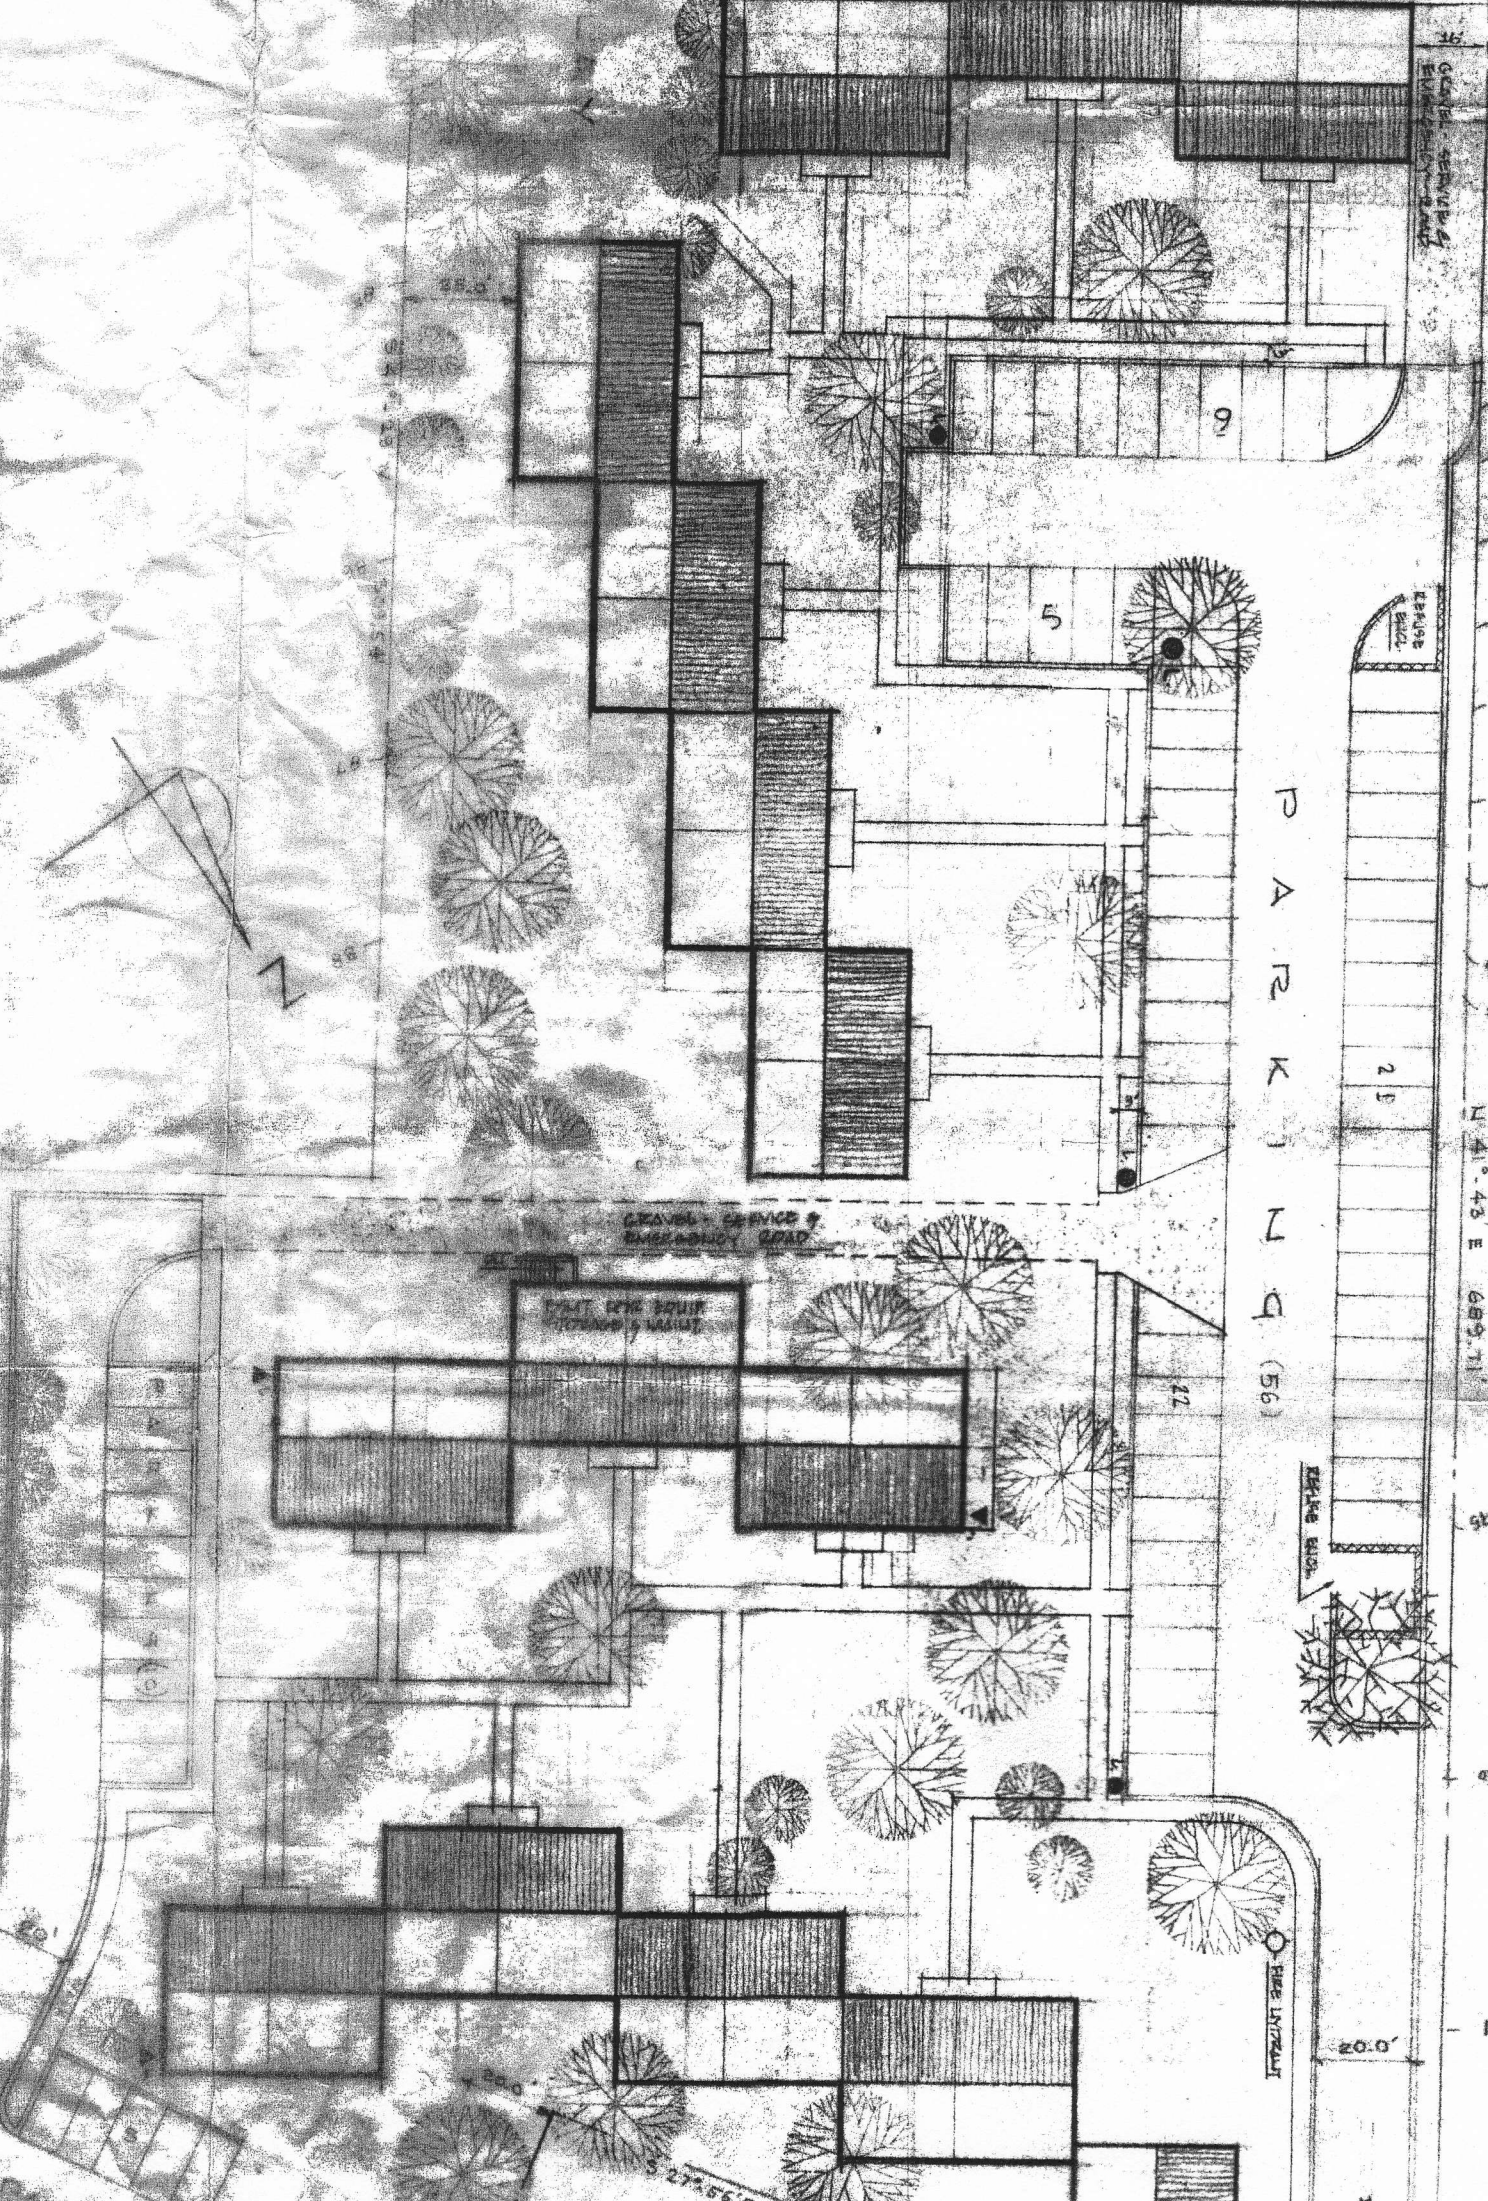

GRAVEL SERVICE & MAINTENANCE YARD

PAVING SERVICE & MAINTENANCE

SERVICE BUS

FIRE LIFT/STAIR

20.0'

27.5' x 55' E 82'