



REVISION TABLE	REVISION BY	DESCRIPTION
NUMBER	DATE	

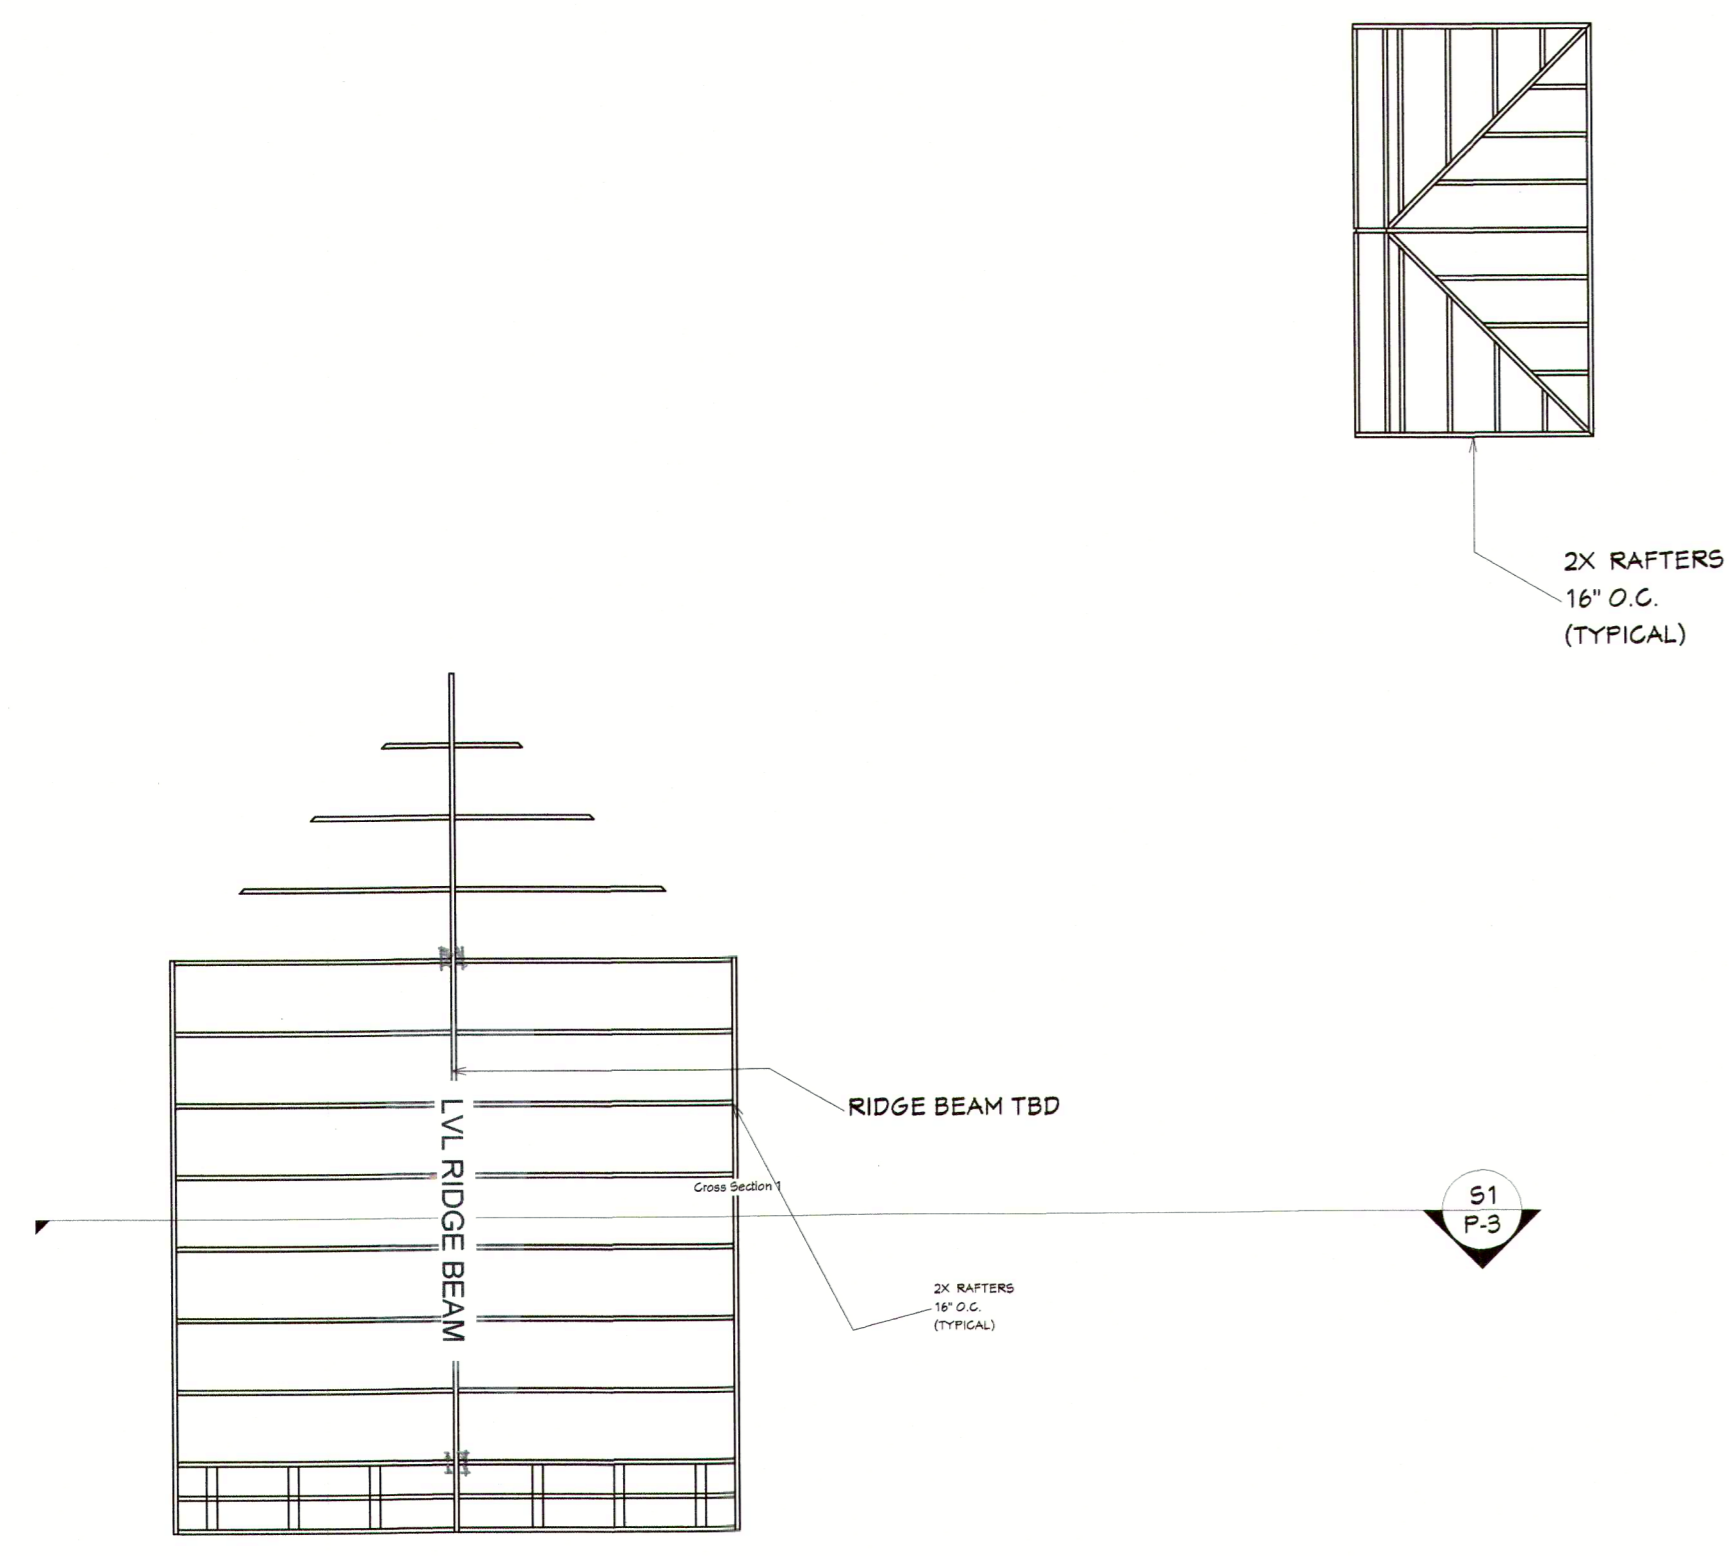

ROOF FRAMING 3/16 in = 1 ft

WINDOW SCHEDULE							
NUMBER	LABEL	QTY	FLOOR	SIZE	WIDTH	HEIGHT	DESCRIPTION
W01	2840DH	1	1	2840DH	32"	48"	DOUBLE HUNG
W02	3254DH	7	1	3254DH	38"	64"	DOUBLE HUNG
W03	5050FX	2	2	5050FX	60"	60"	FIXED GLASS

DOOR SCHEDULE							
NUMBER	LABEL	QTY	FLOOR	SIZE	WIDTH	HEIGHT	DESCRIPTION
D01	2668	1	1	2668 R	30"	80"	2 DR. BIFOLD-LOUVERED
D02	3068	1	1	3068 R EX	36"	80"	EXT. HINGED-DOOR E06
D03	6068	1	1	6068 R EX	72"	80"	EXT. SLIDER-GLASS

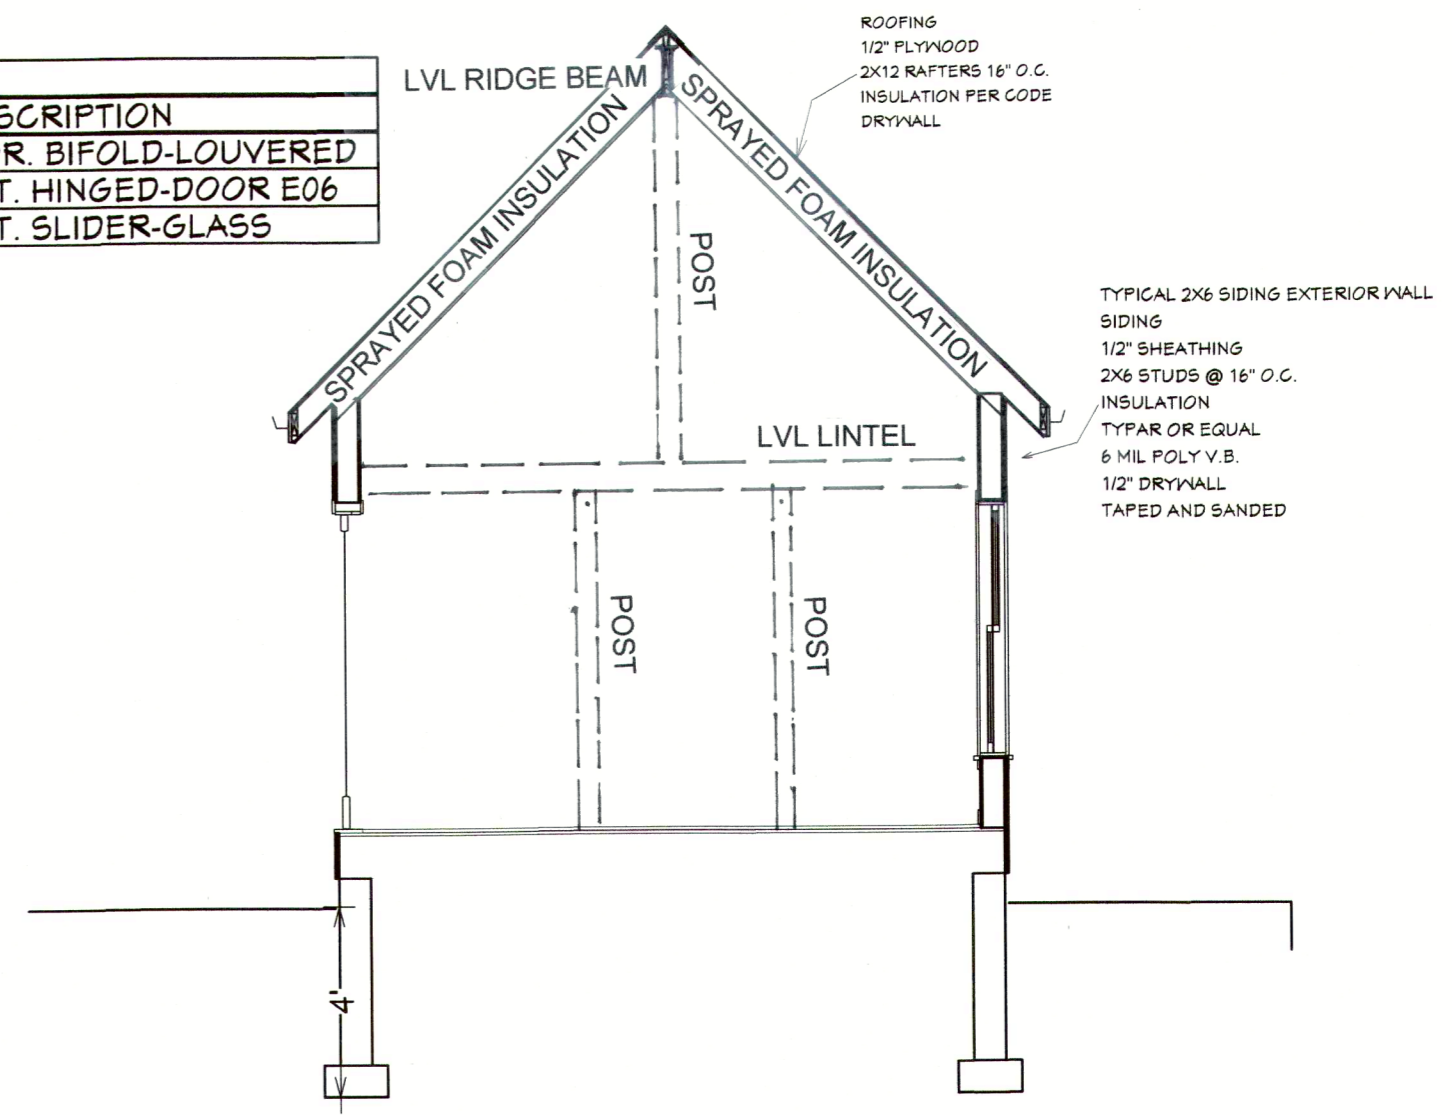

Cross Section 1 1/4 in = 1 ft

PAUL DAVIS SYSTEMS
CROTEAU PROJECT

DRAWINGS PROVIDED BY:

DATE:

9/8/2017

SCALE:

AS NOTED

SHEET:

P-3