


STUDIO A ARCHITECTURE
 179 Lisbon Street, Suite 202
 Lewiston, Maine 04240


REVISION TABLE	NUMBER	DATE	REVISION BY	DESCRIPTION

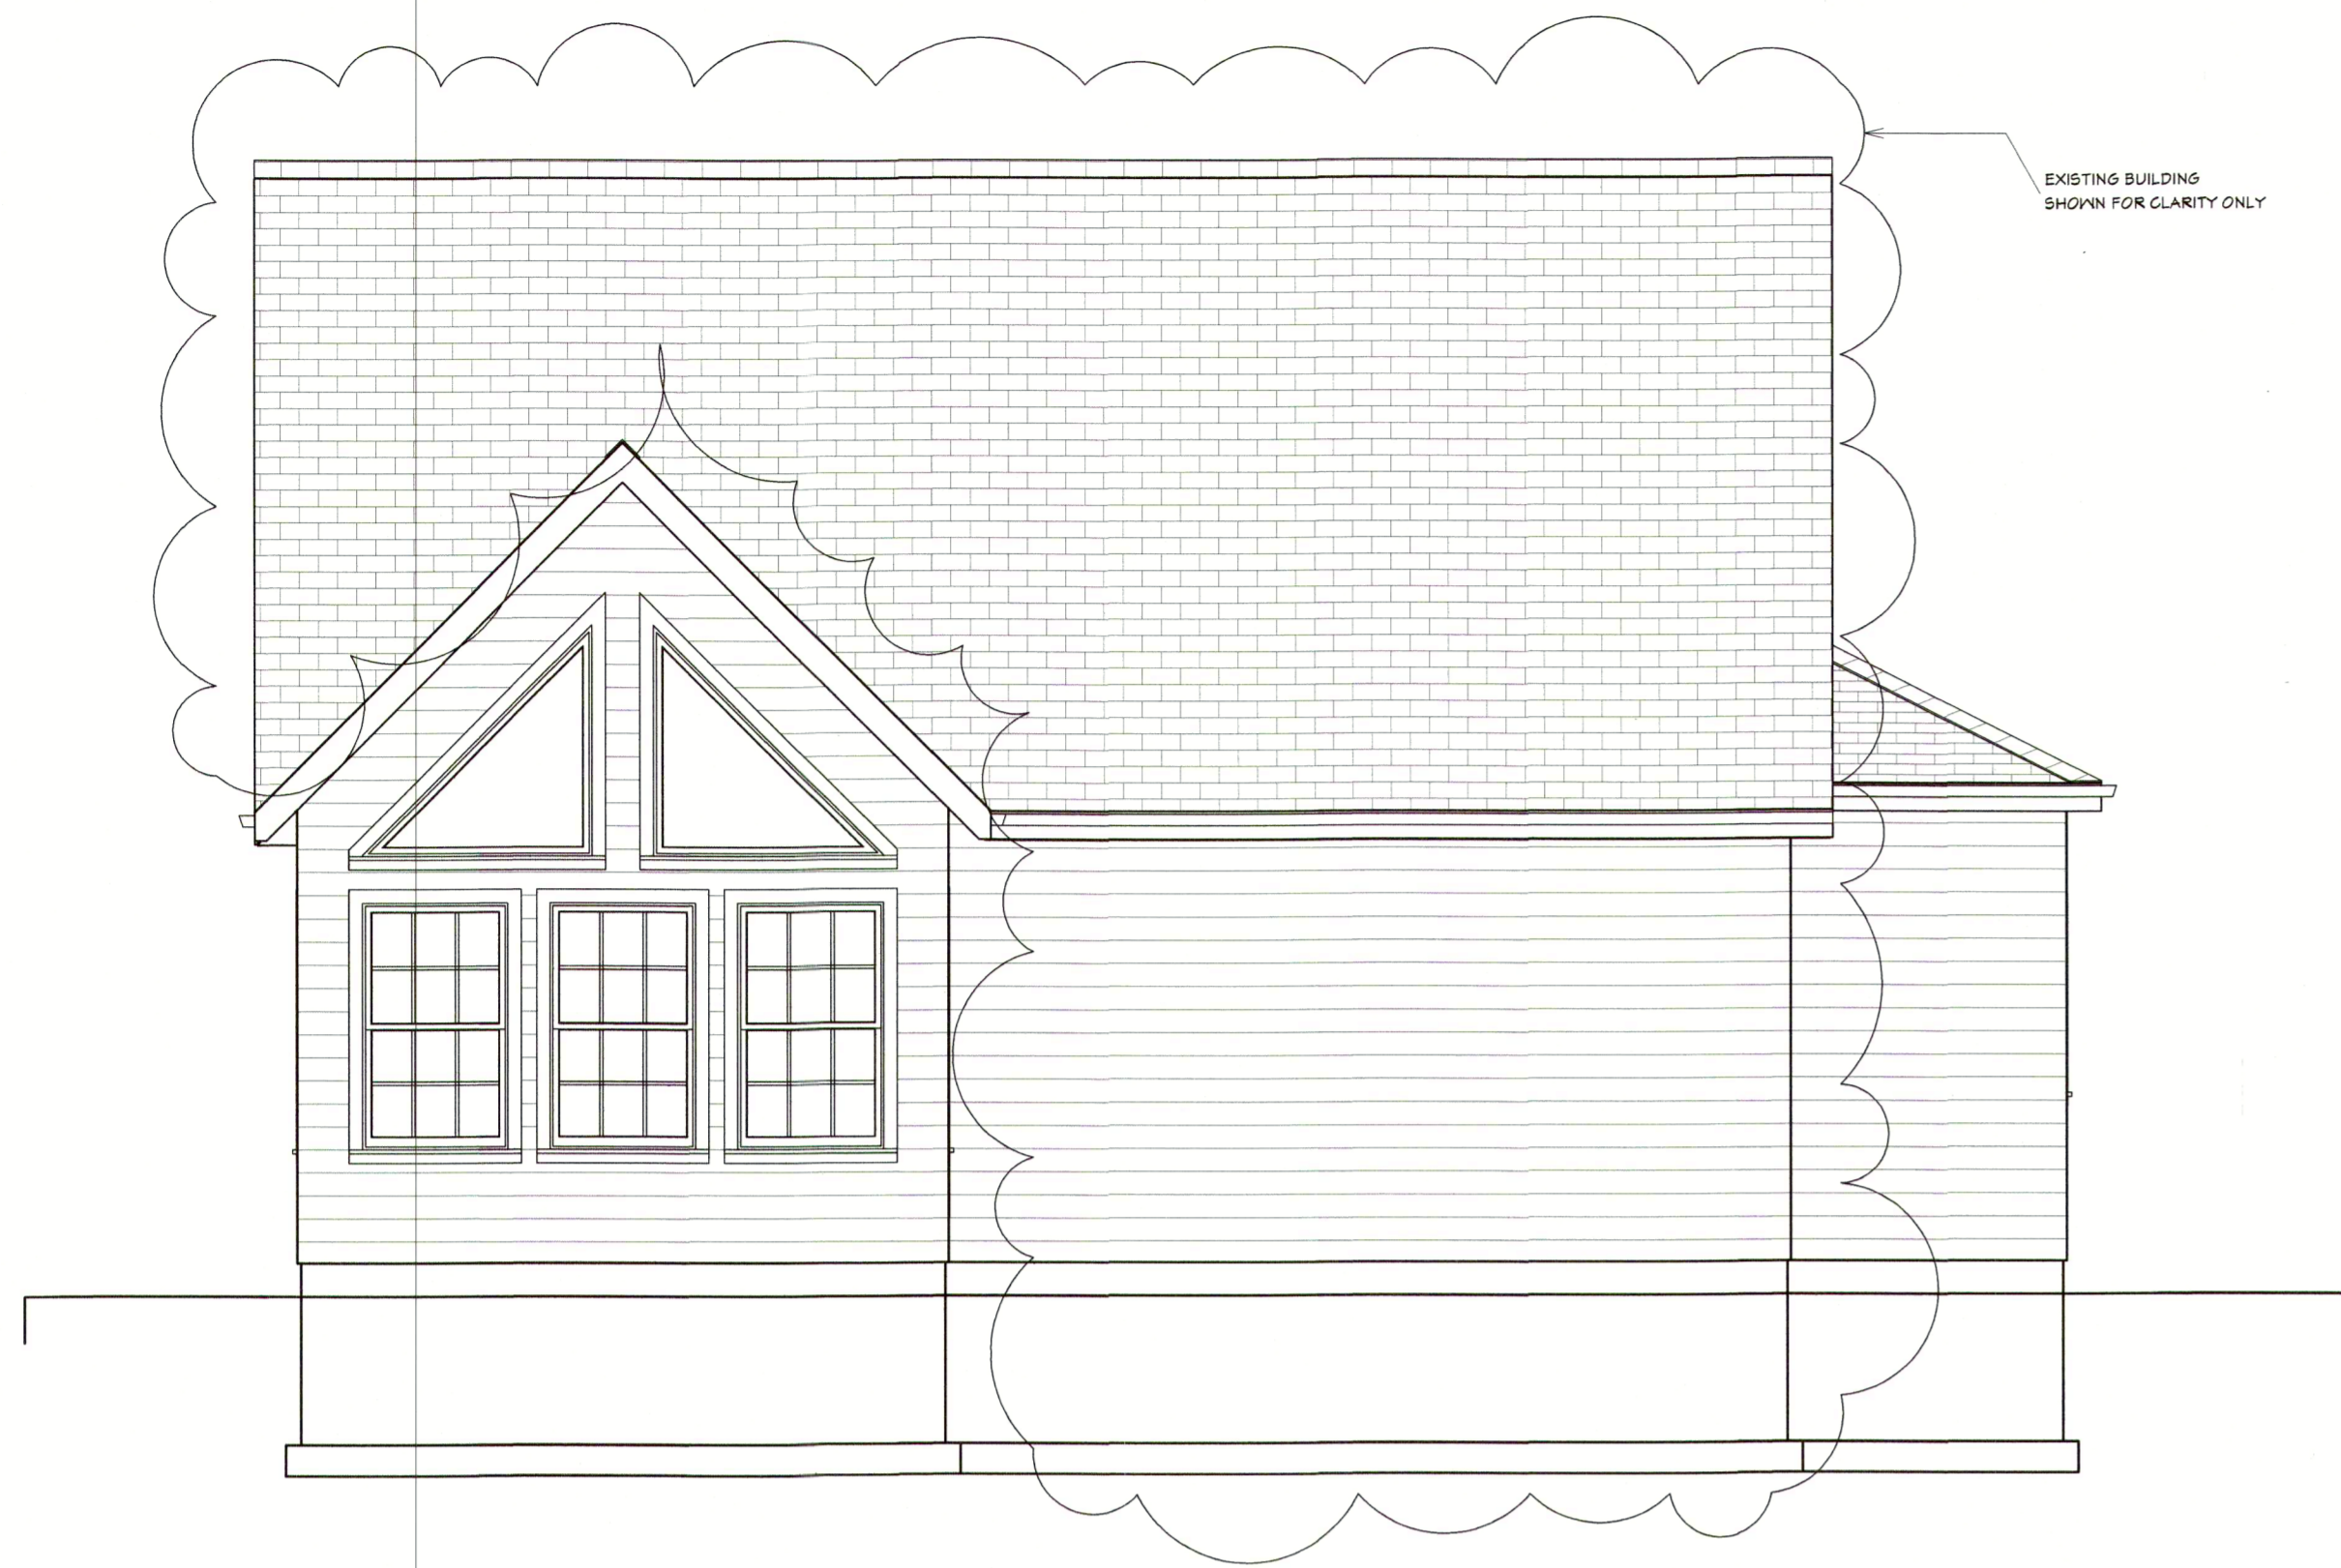


Exterior Elevation Front 1/4 in = 1 ft

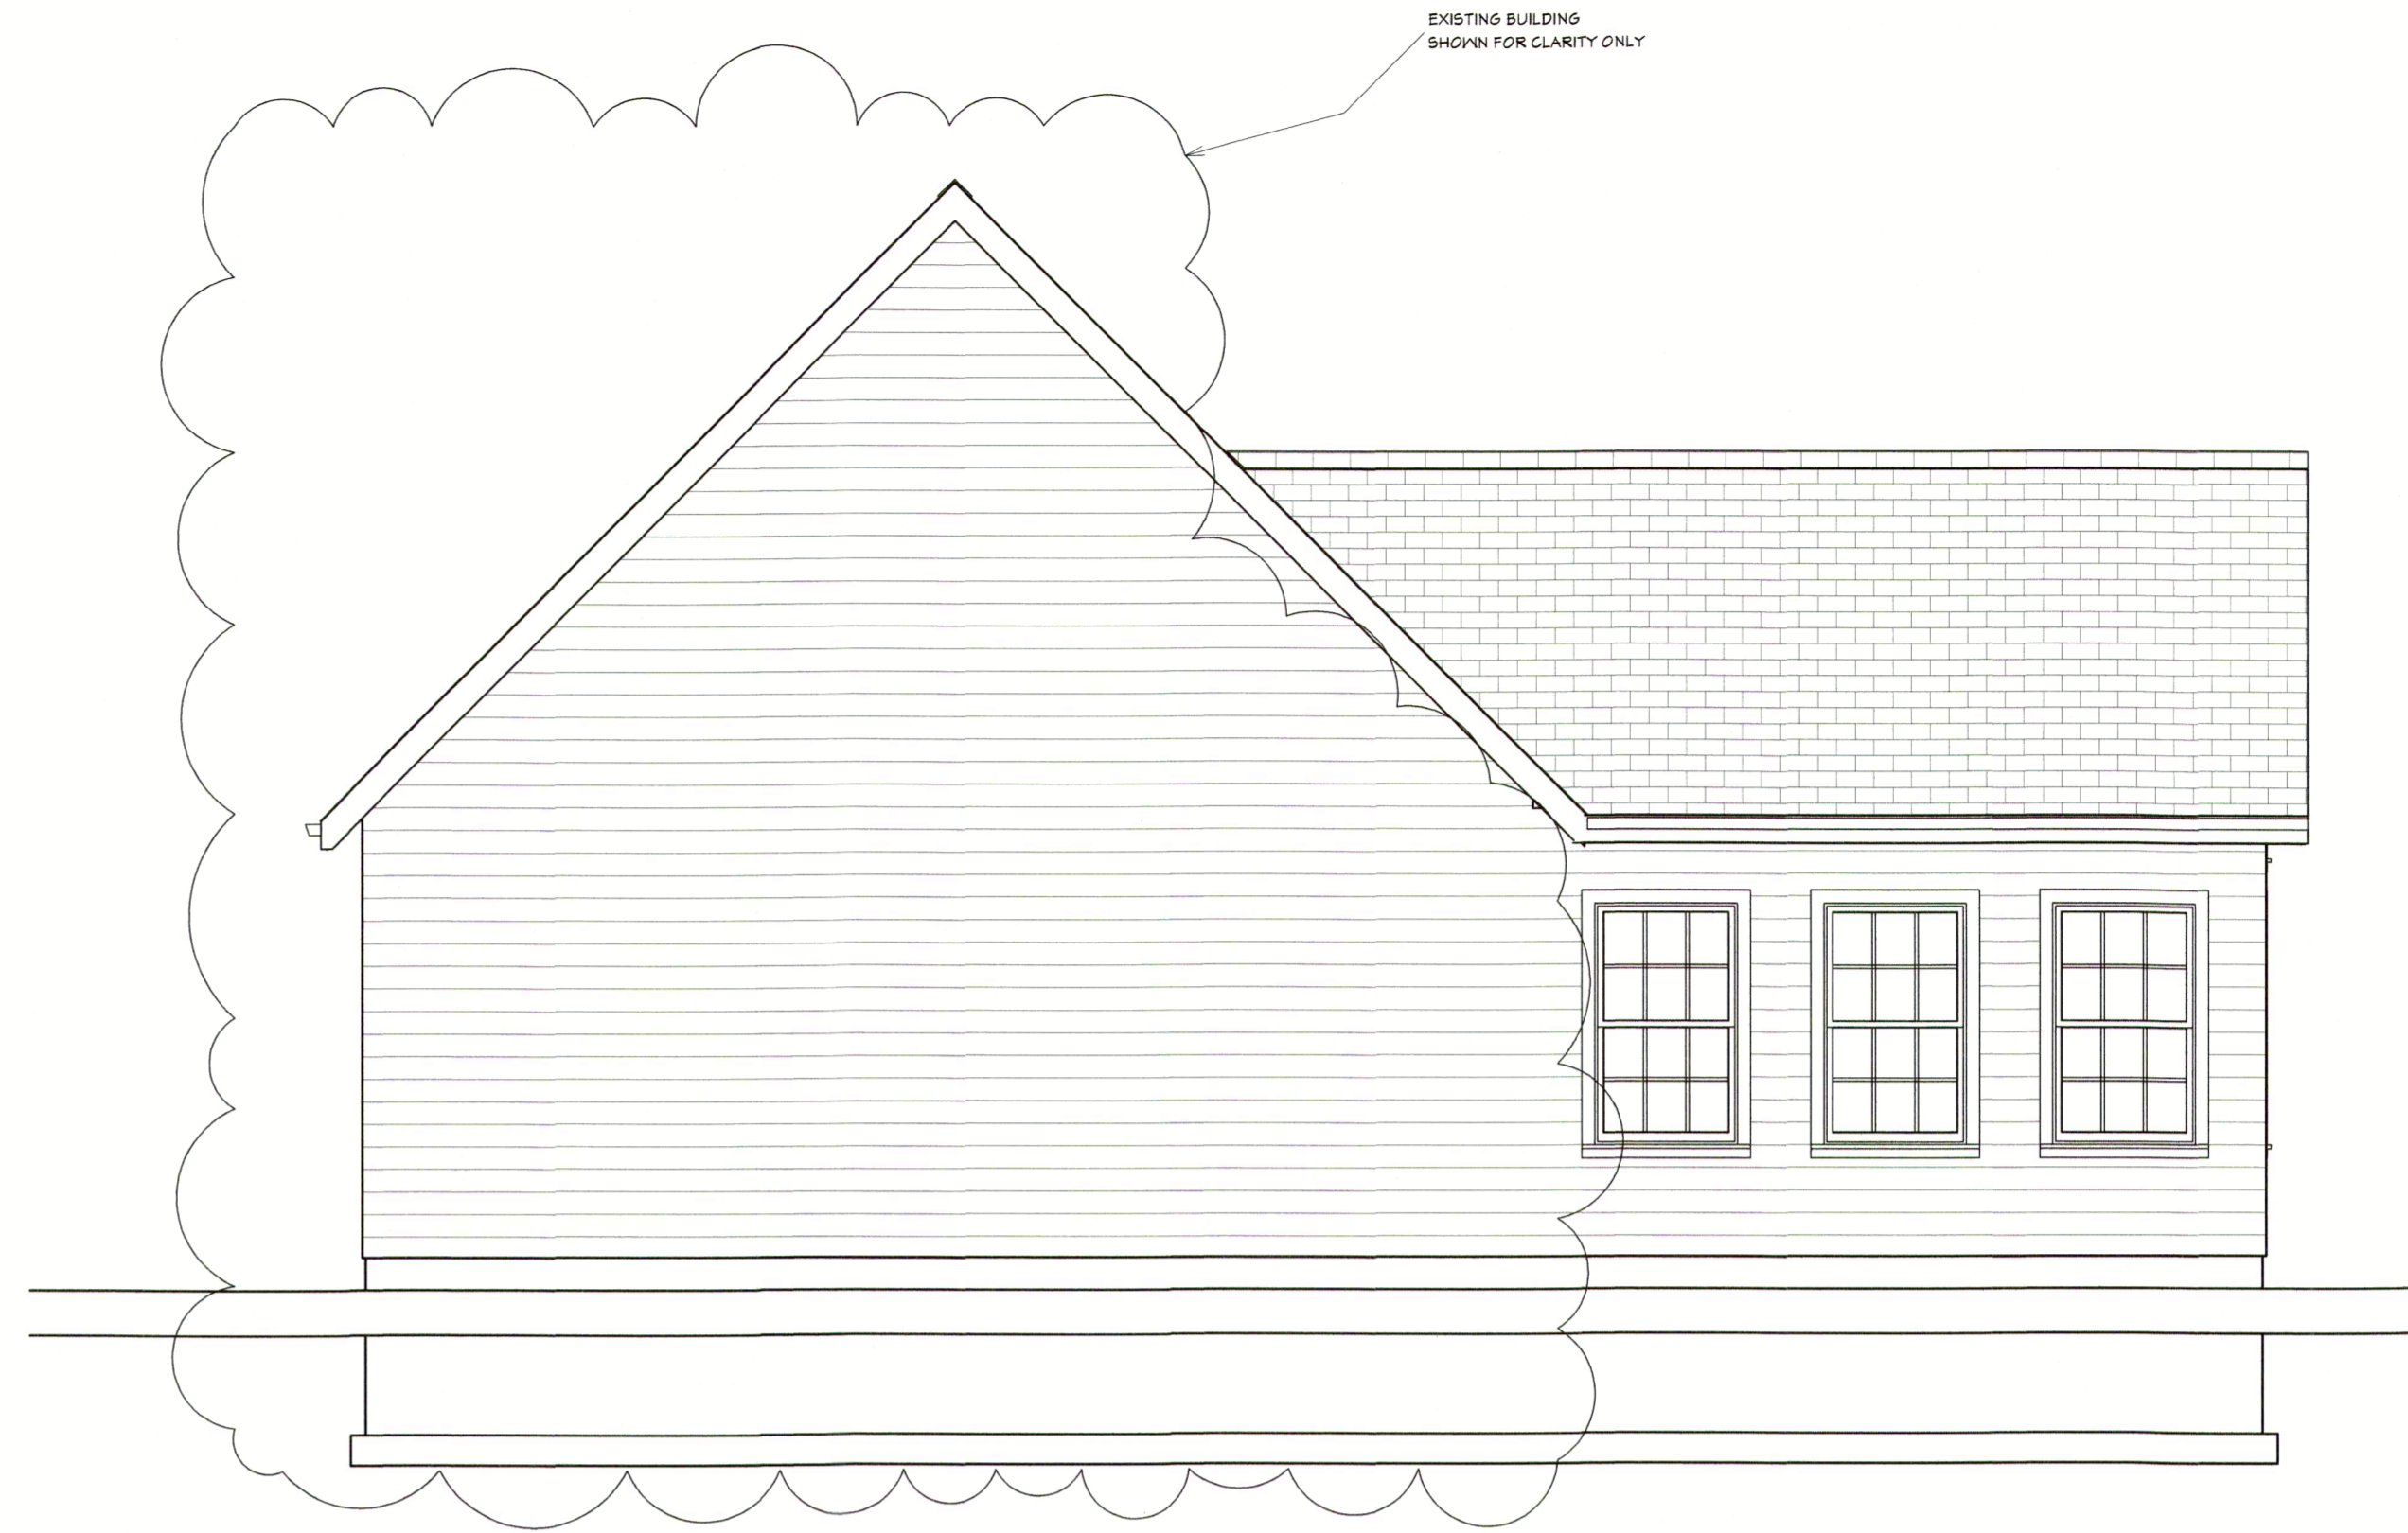

Exterior Elevation Left 1/4 in = 1 ft

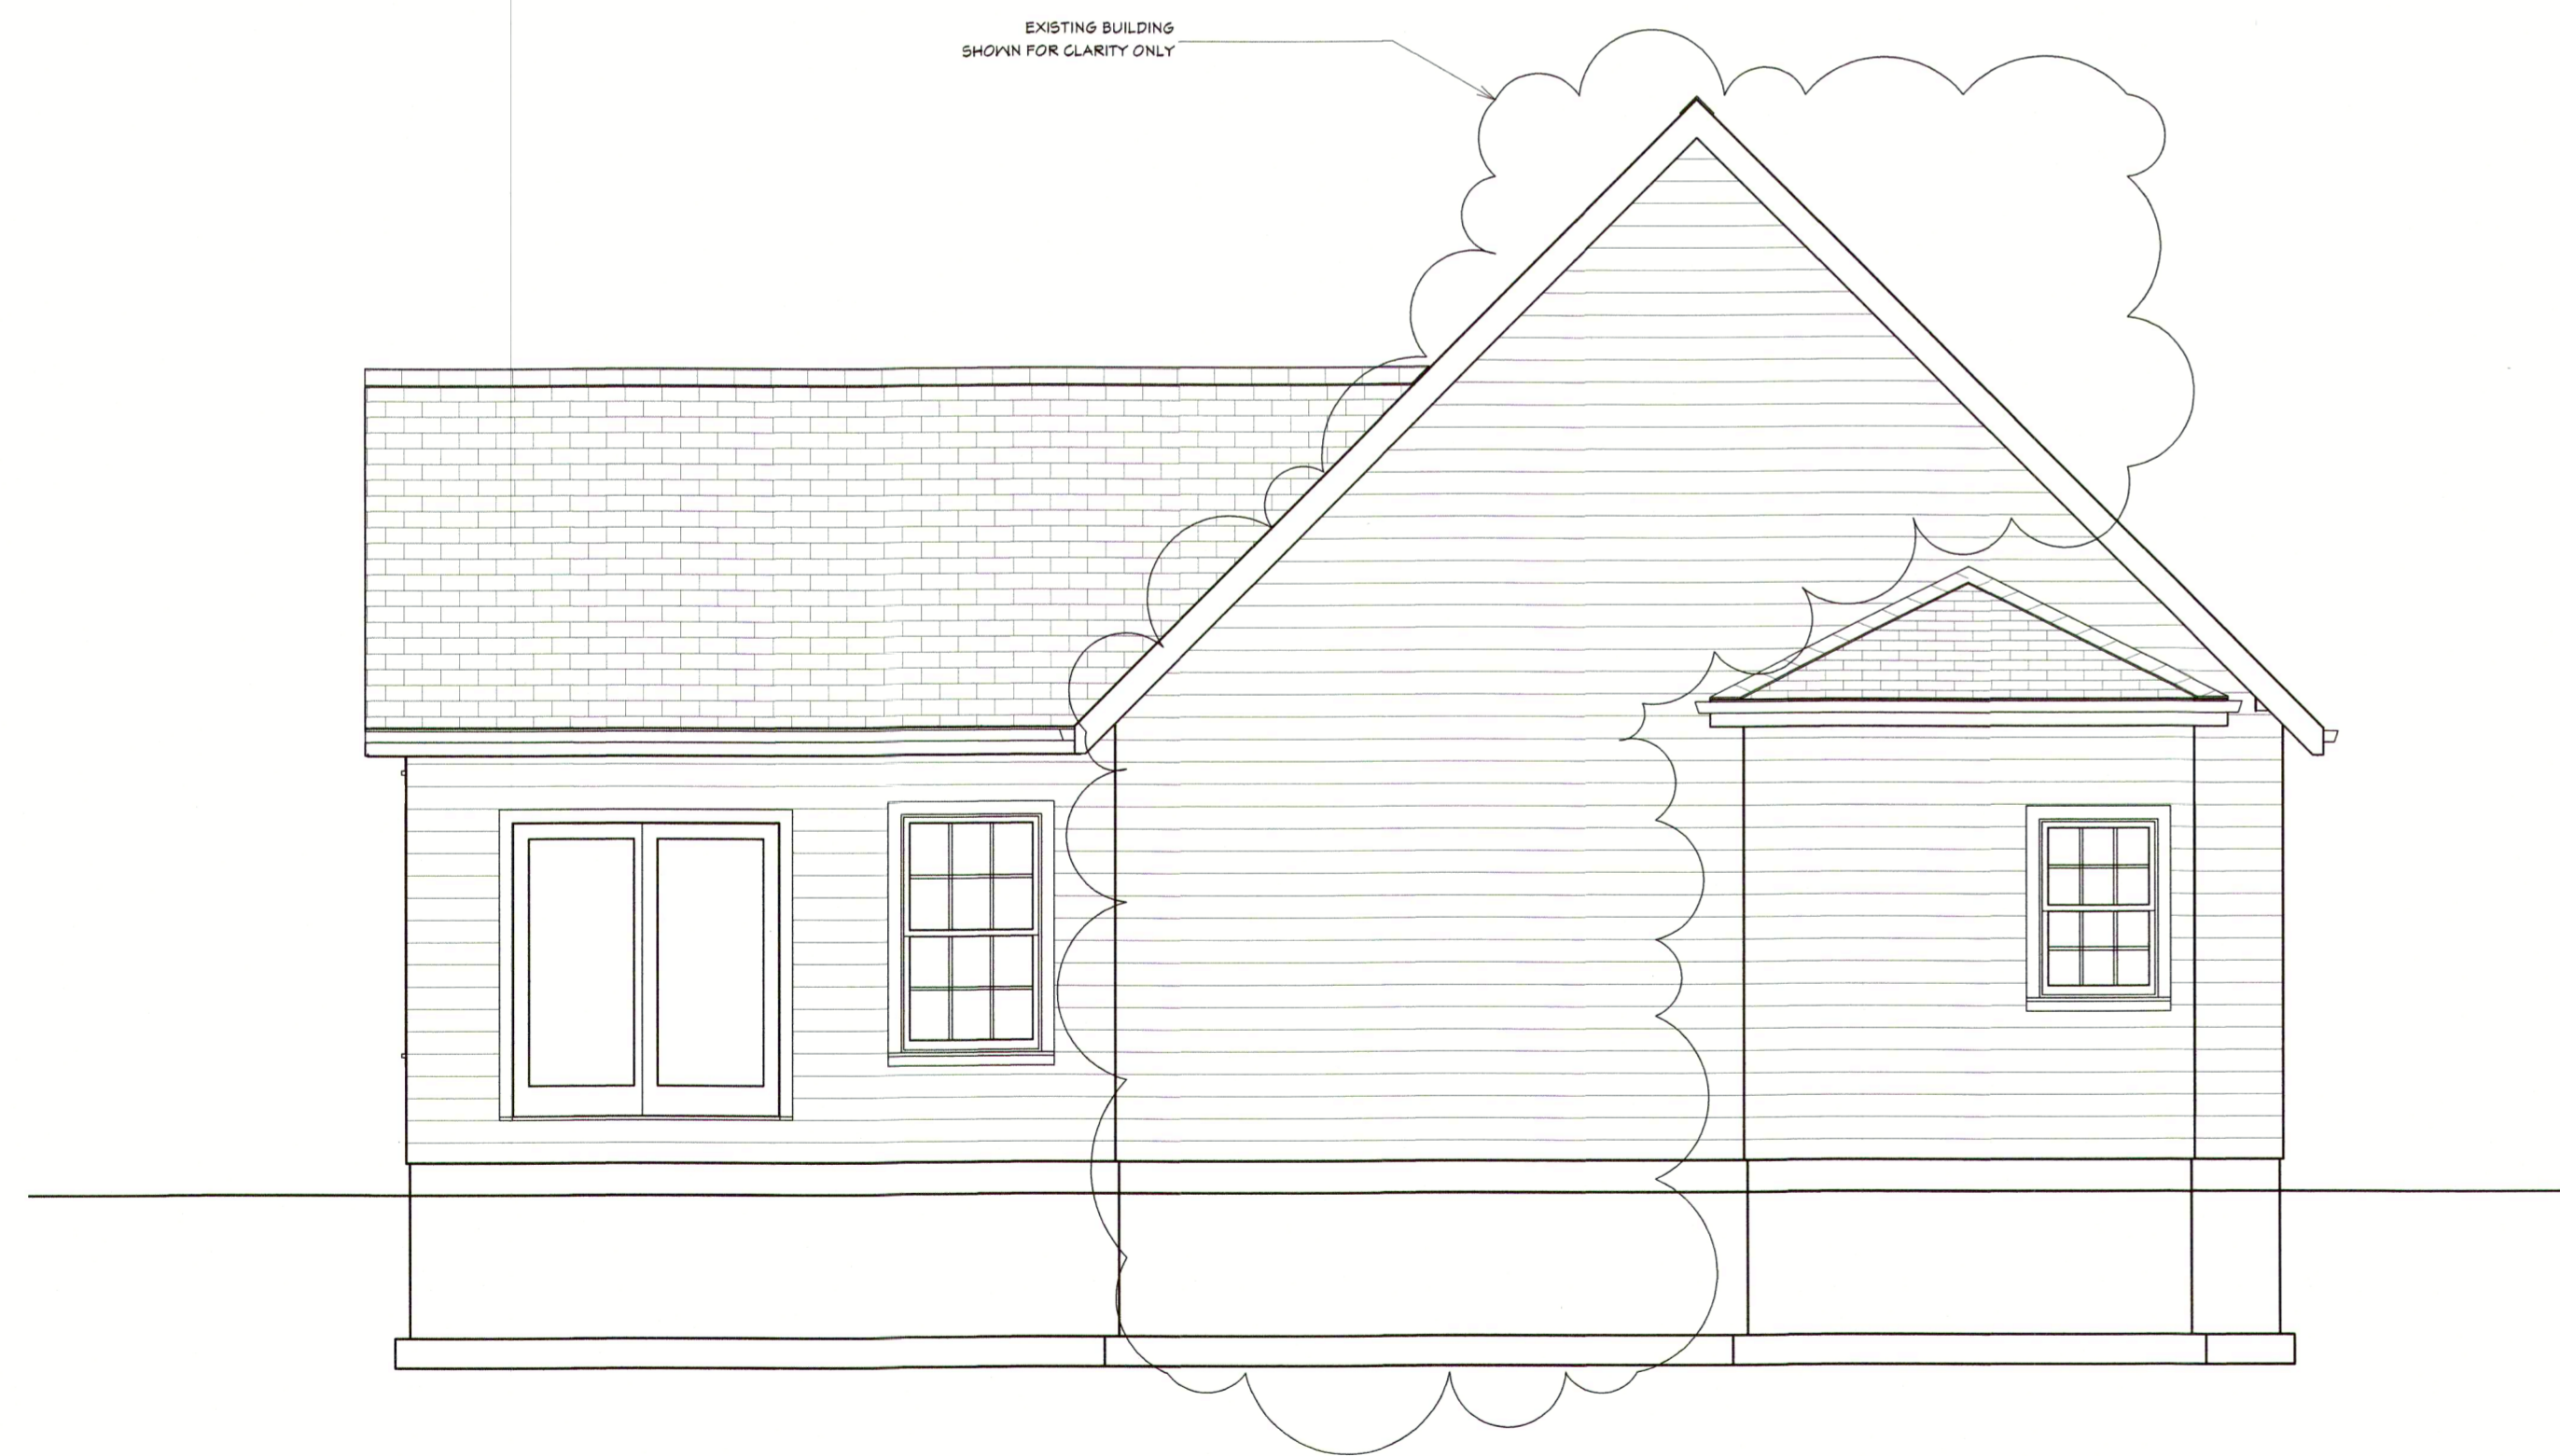

Exterior Elevation Right 1/4 in = 1 ft

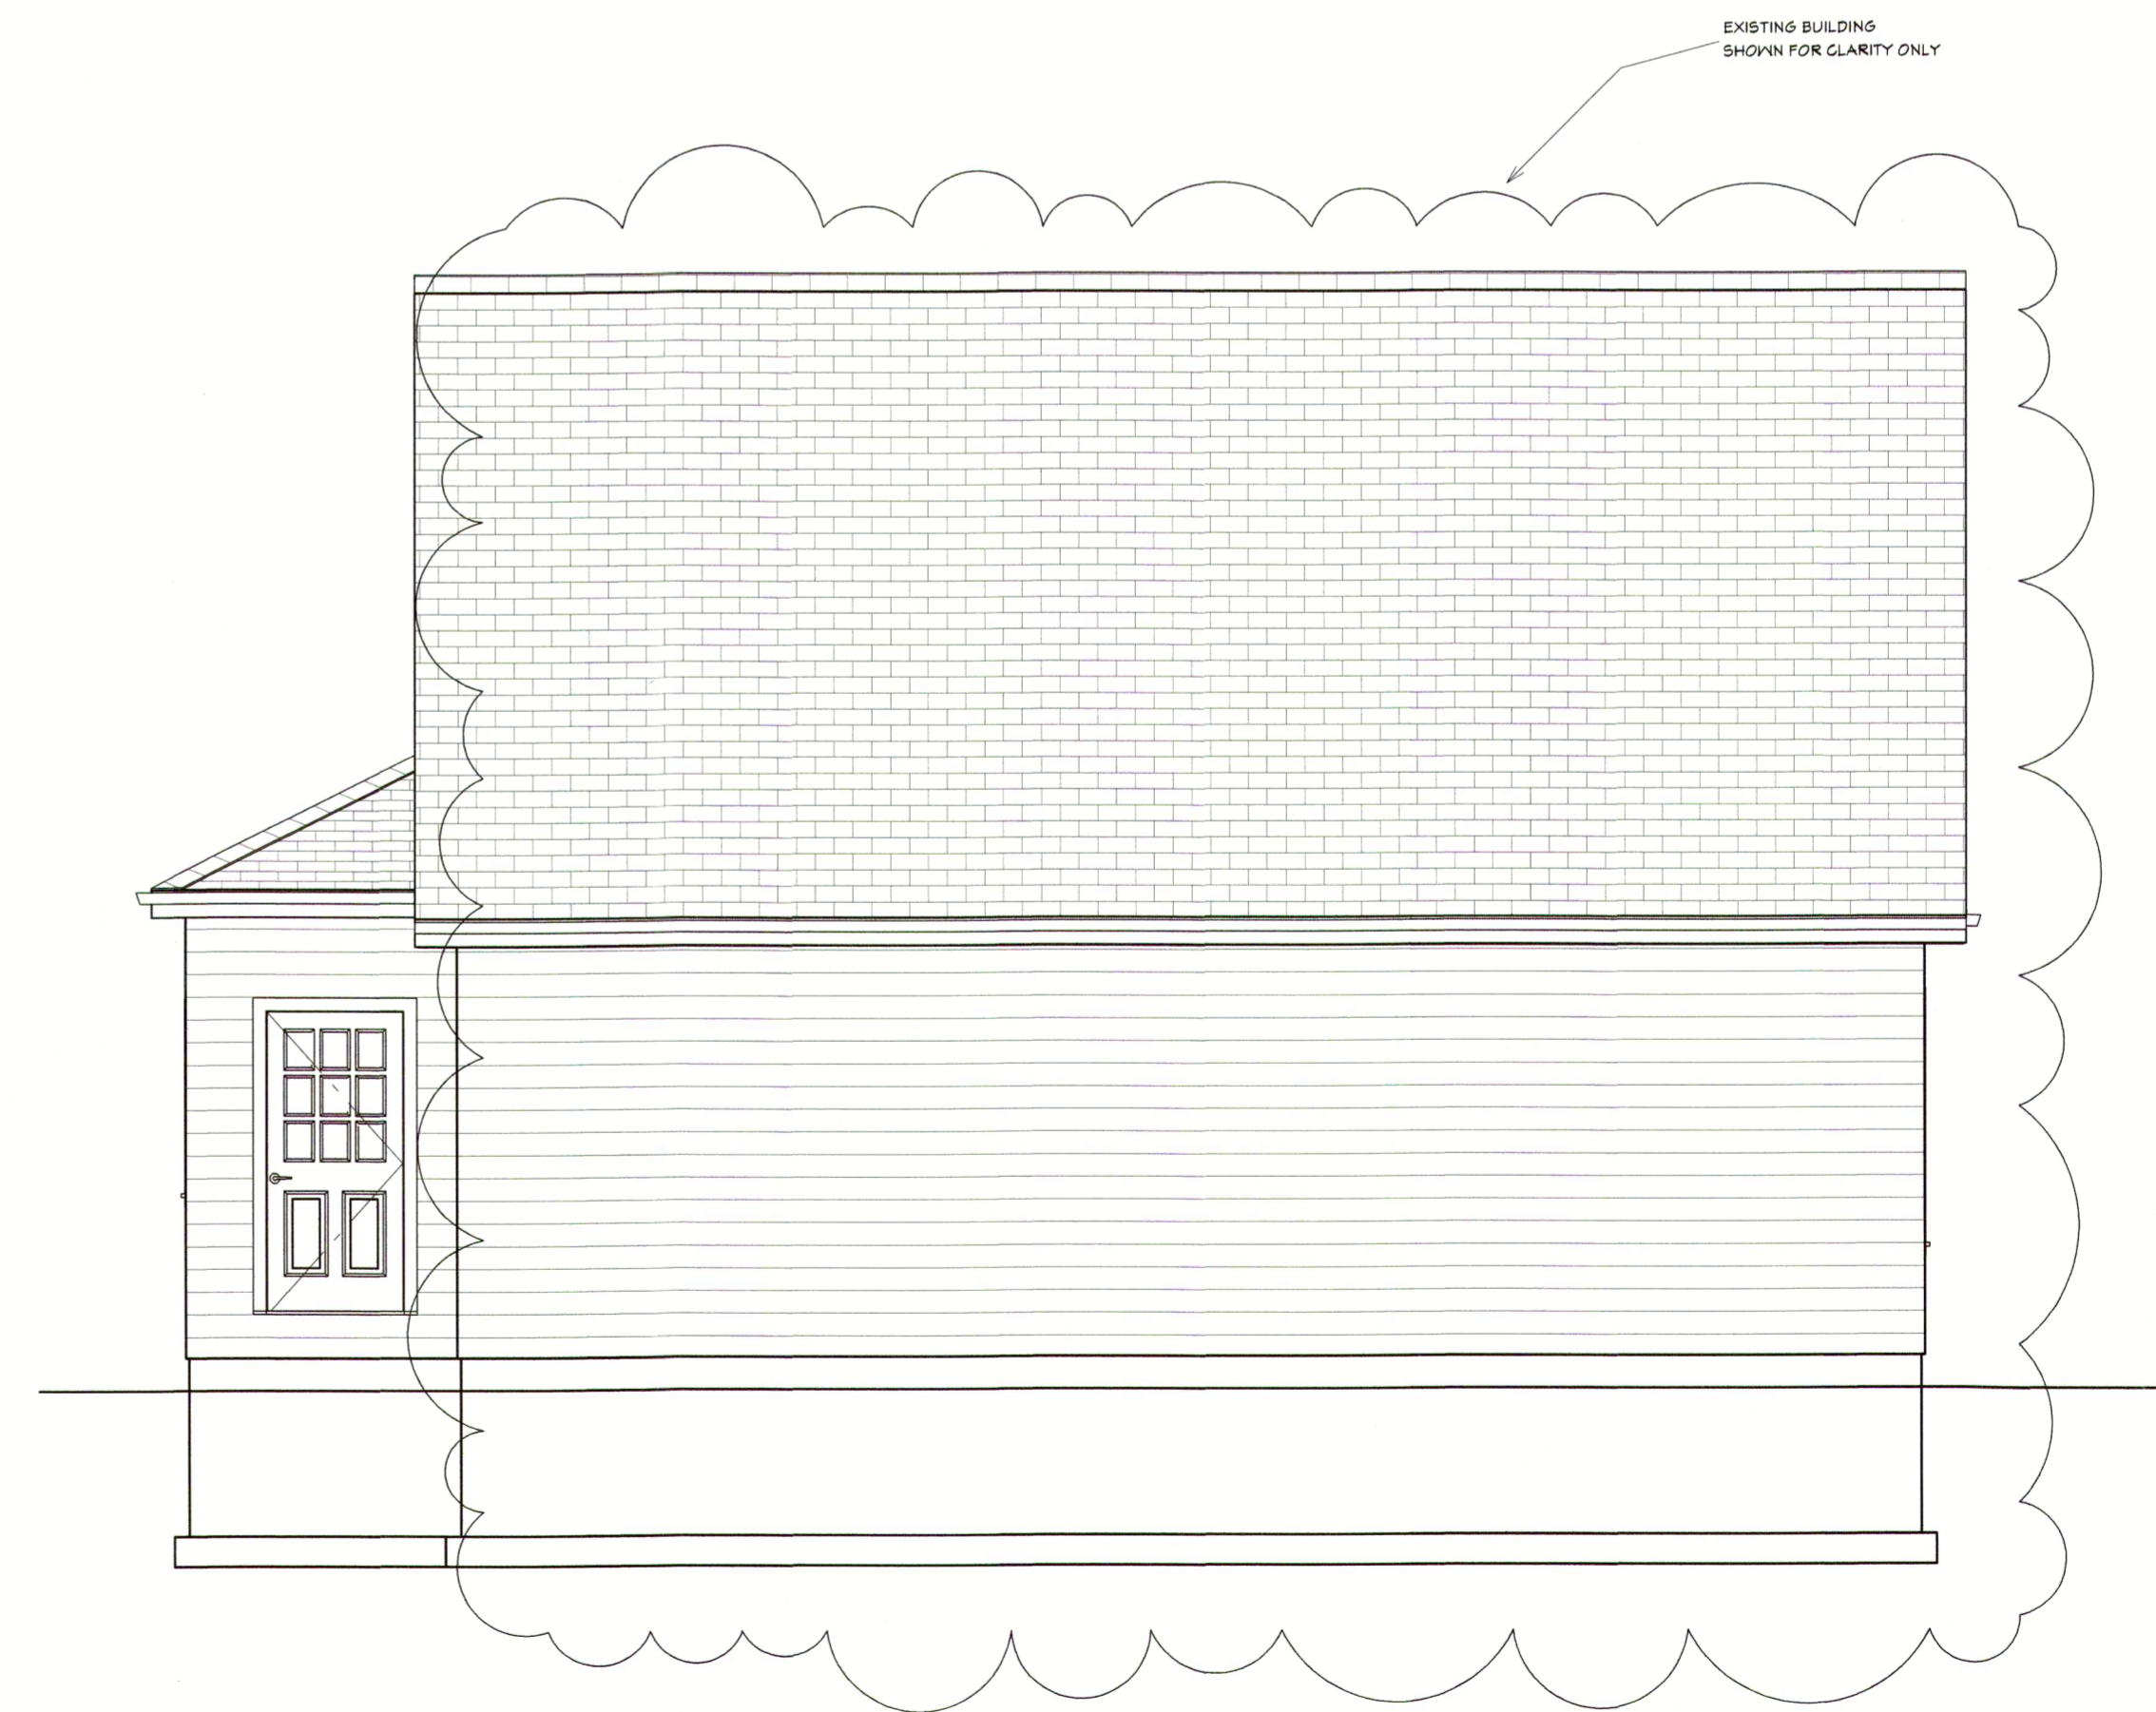

Exterior Elevation Back 1/4 in = 1 ft

PAUL DAVIS SYSTEMS
CROTEAU PROJECT

DRAWINGS PROVIDED BY:

DATE:

9/8/2017

SCALE:

AS NOTED

SHEET:

P-2