

RIGHT VIEW

Propose
Structure
(shed)

Existing
Structure
(garage)


Revised.
RECEIVED
MAY 03 2012
Dept. of Building Inspections
City of Portland Maine

Title: New shed next to existing garage

Software: Google Sketch 8 Draw By: Tuan Truong

Date: 5/1/12

Sheet 1 of 7

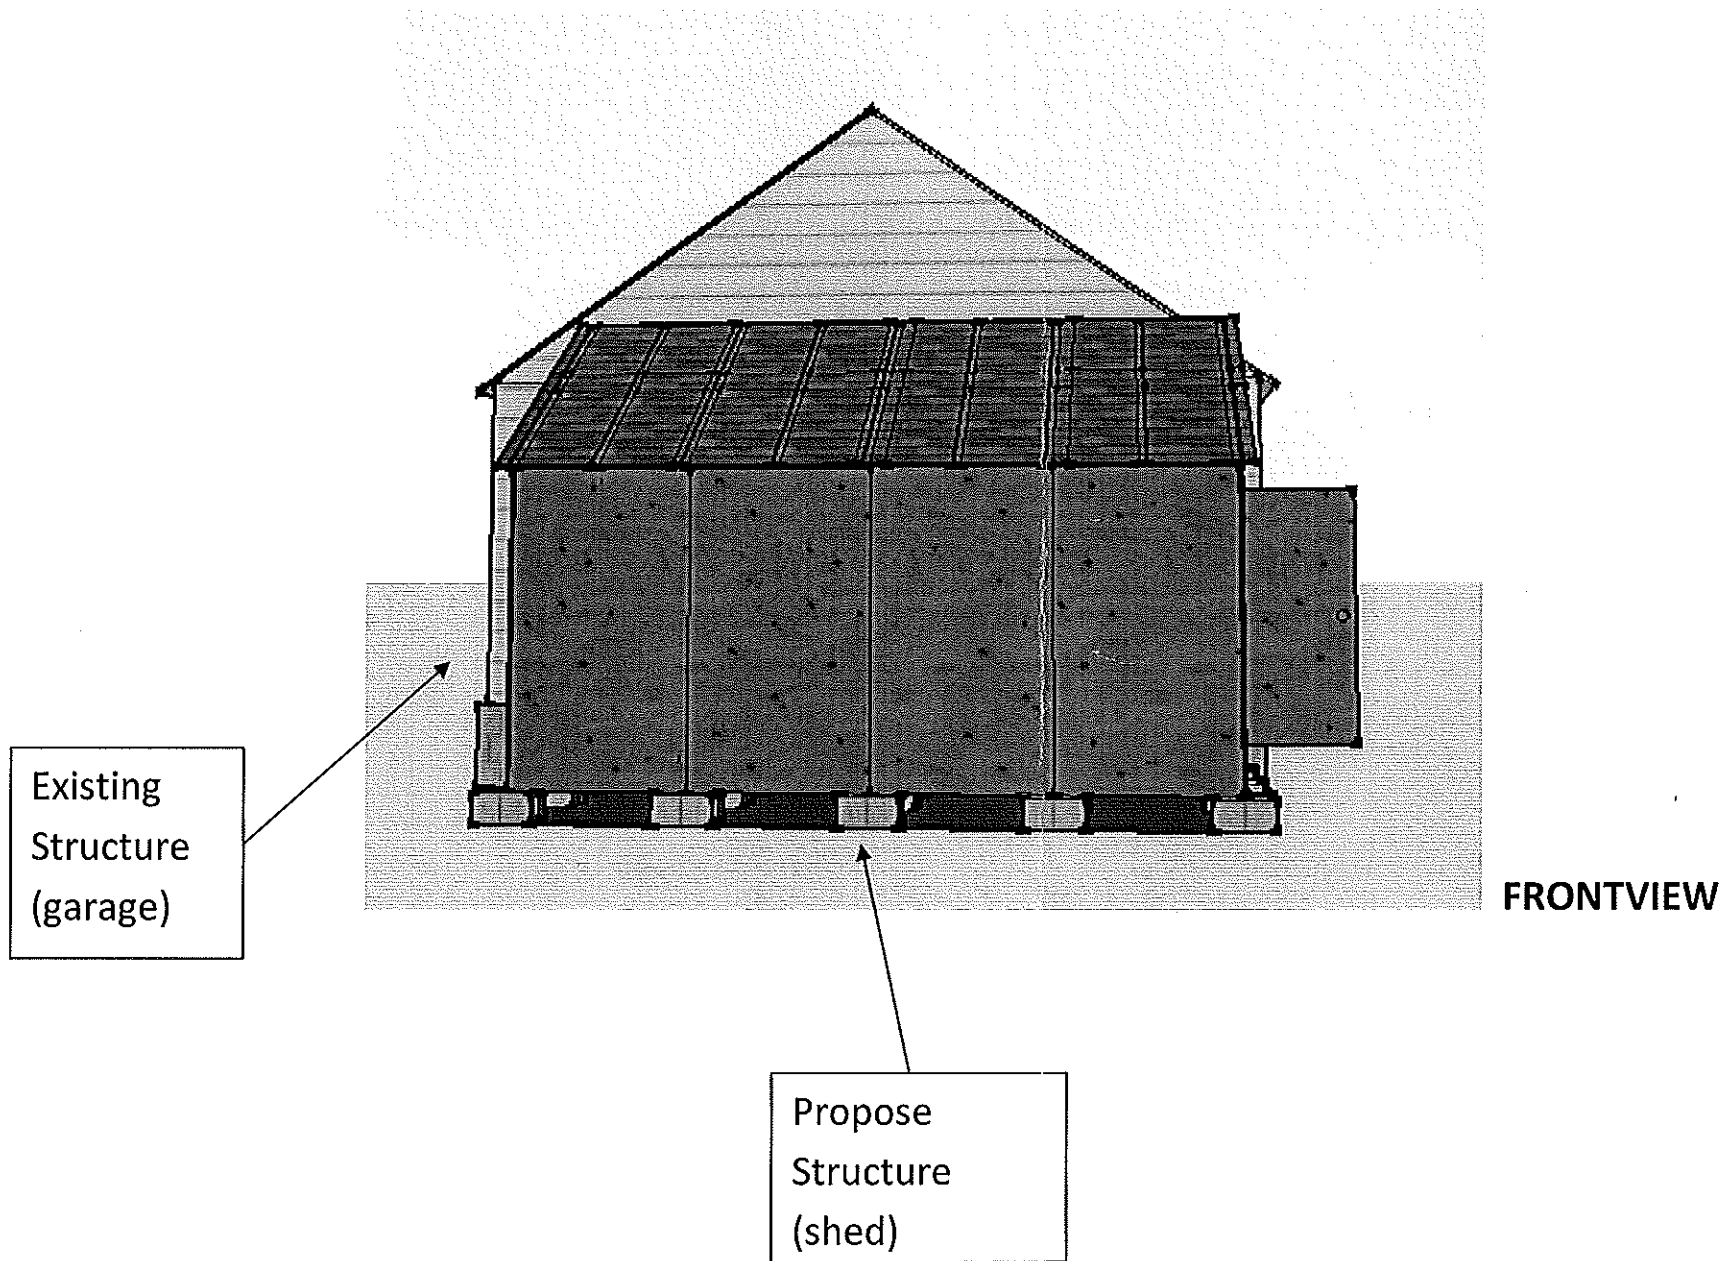

RECEIVED

MAY - 3 2012


Dept. of Building Inspections
City of Portland Maine

Title: New shed next to existing garage

Software: Google Sketch 8 Draw By: Tuan Truong

Date: 5/1/12

Sheet 2 of 7

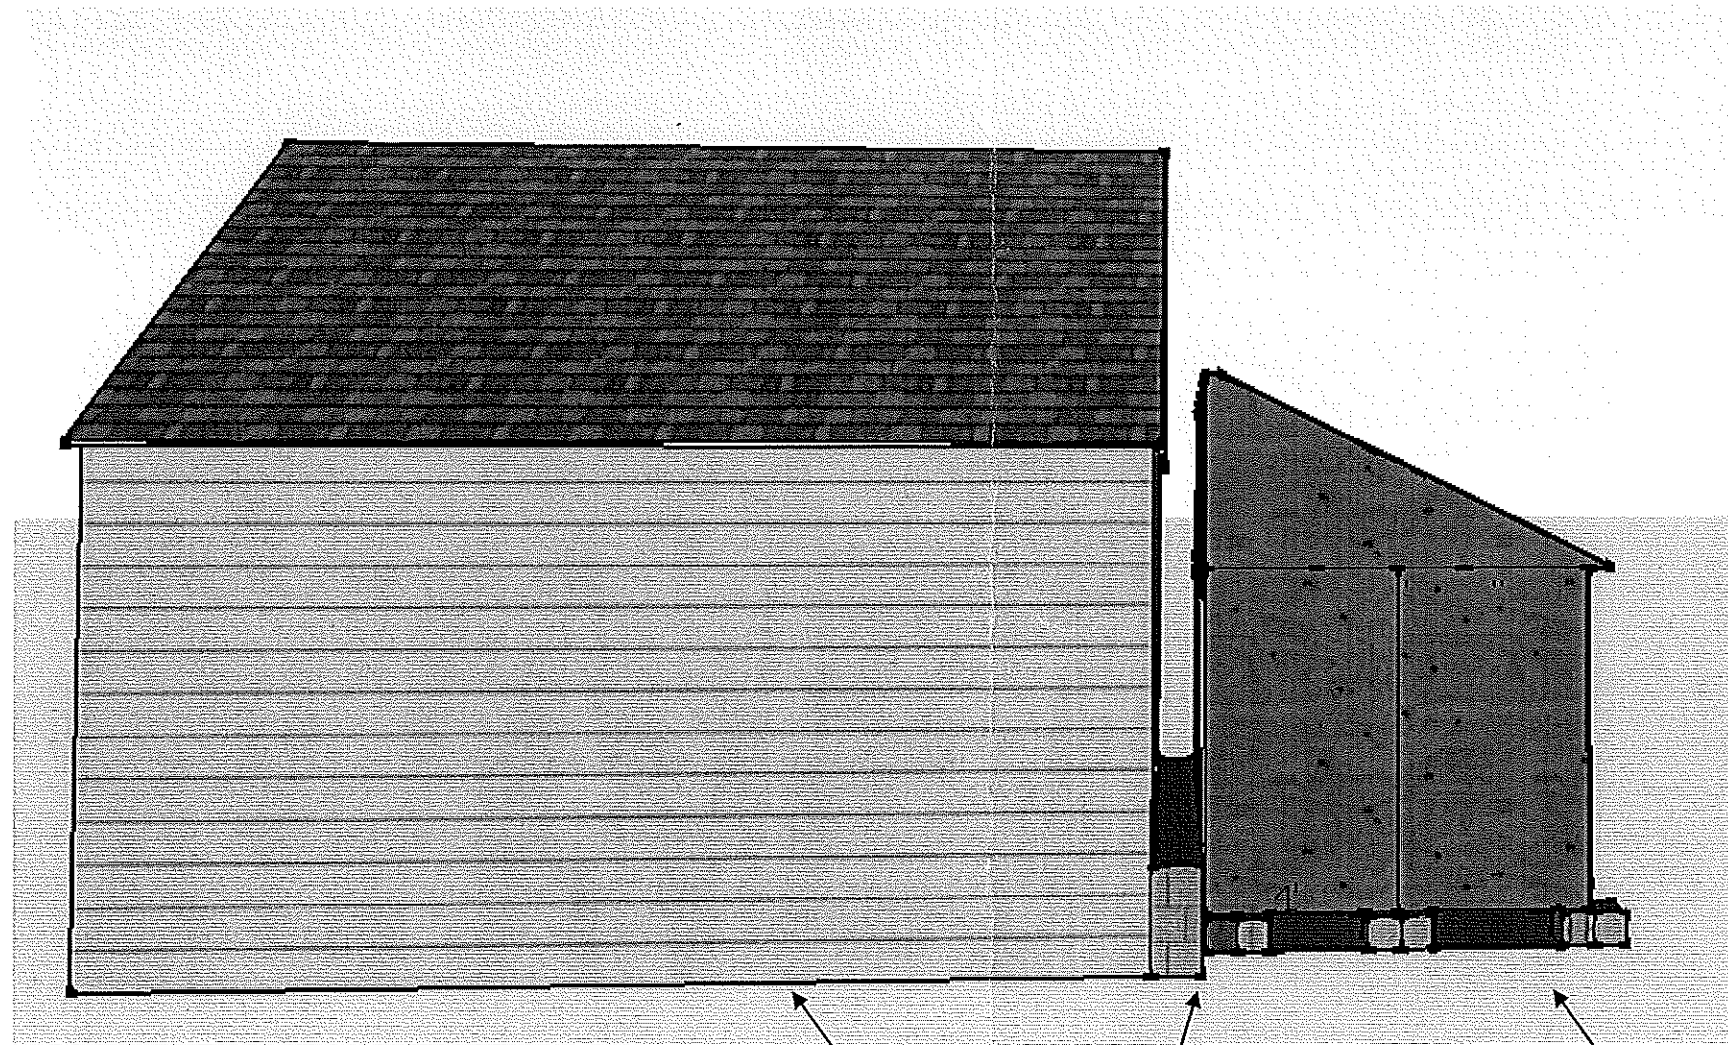

LEFT VIEW

Existing
Structure
(garage)

Propose
Structure
(shed)

RECEIVED

MAY - 3 2012


Dept. of Building Inspections
City of Portland Maine

Title: New shed next to existing garage

Software: Google Sketch 8 Draw By: Tuan Truong

Date: 5/1/12

Sheet 3 of 7

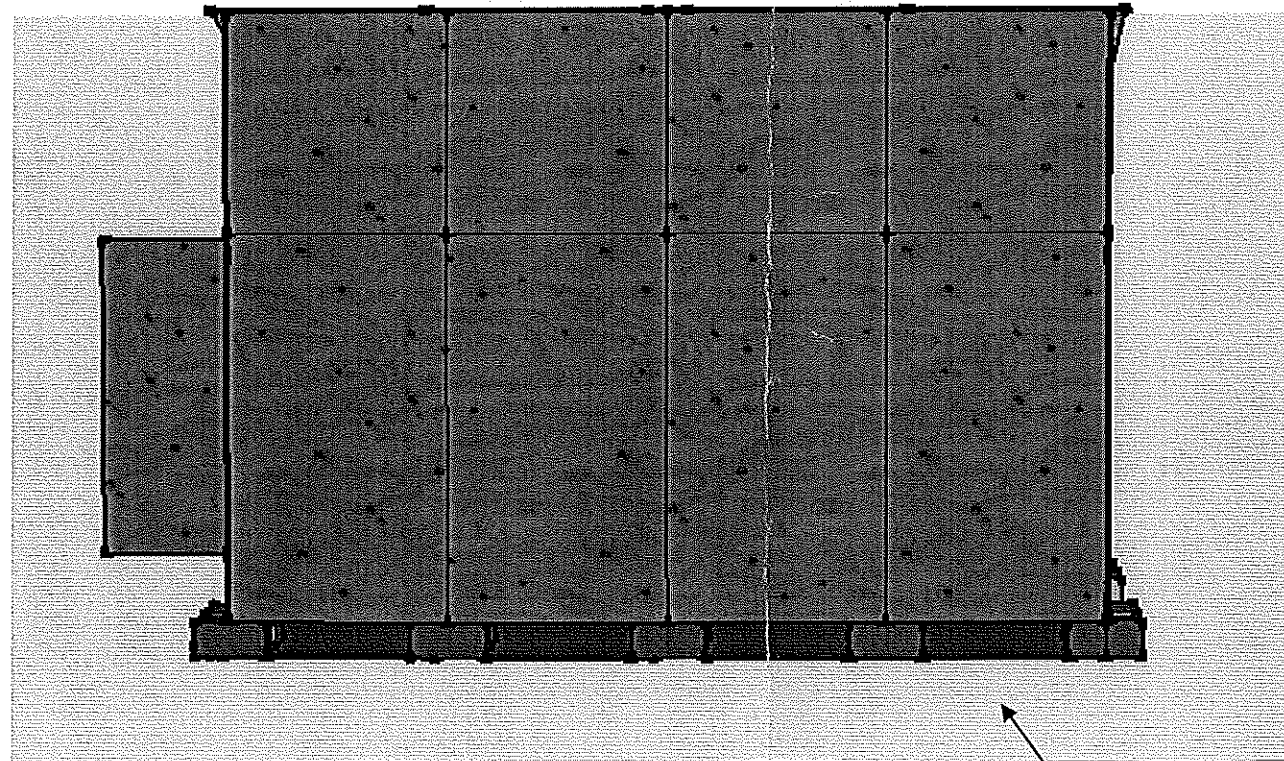

BACK VIEW

Propose
Structure
(shed)

RECEIVED

MAY - 3 2012


Dept. of Building Inspections
City of Portland Maine

Title: New shed next to existing garage

Software: Google Sketch 8 Draw By: Tuan Truong

Date: 5/1/12

Sheet 4 of 7

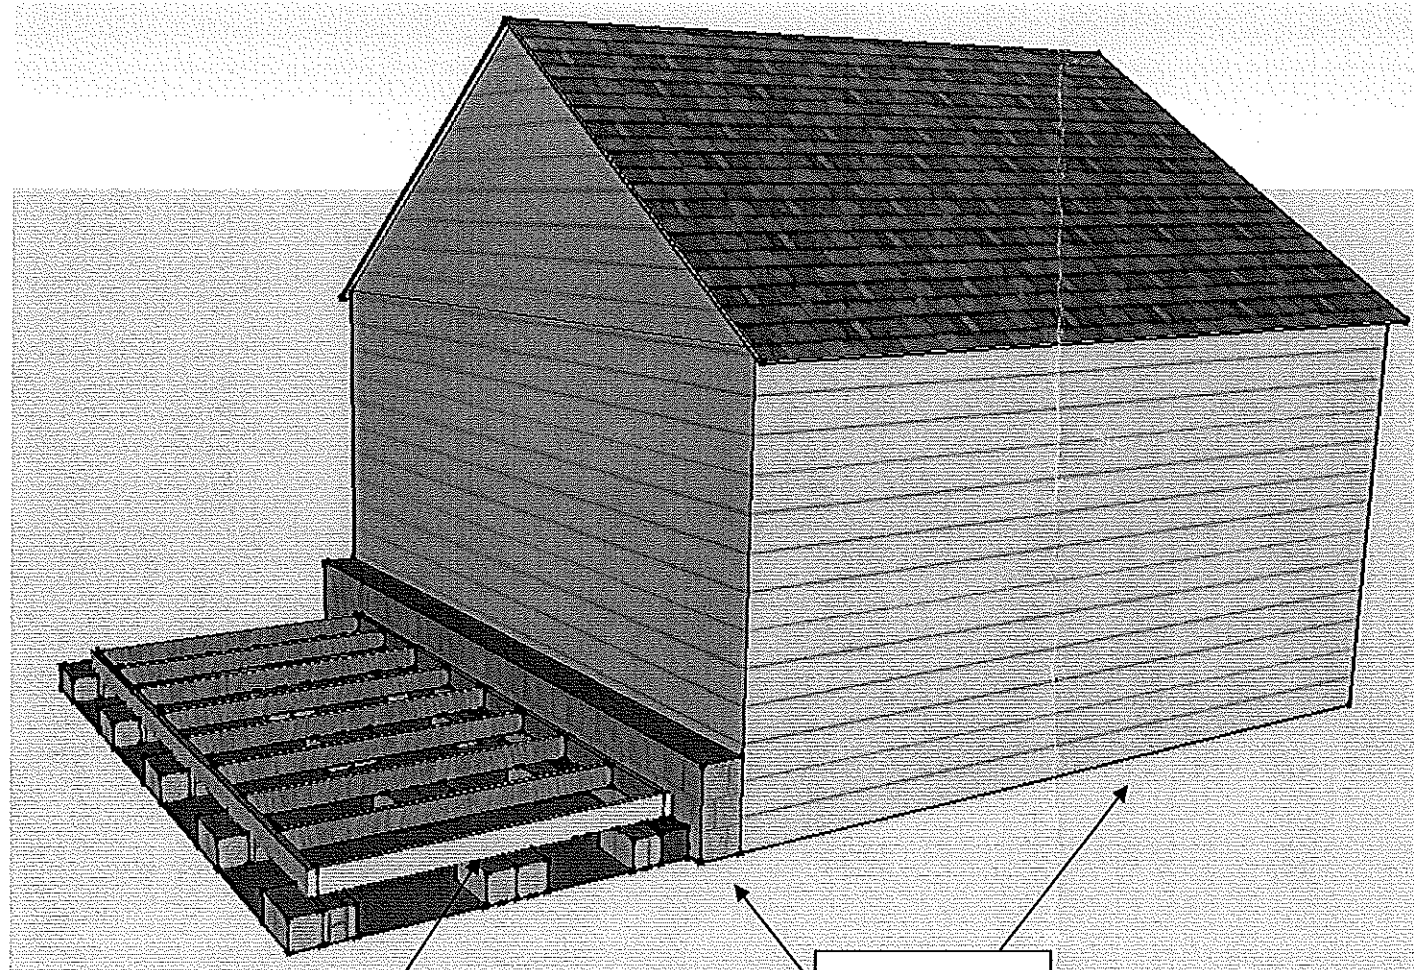

Propose
Structure
(shed)

Existing
Structure
(garage)

**ISOMETRIC VIEW OF FOUNDATION
AND FLOOR FRAMING**

RECEIVED

MAY - 3 2012


Dept. of Building Inspections
City of Portland Maine

Title: New shed next to existing garage

Software: Google Sketch 8 Draw By: Tuan Truong

Date: 5/1/12

Sheet 5 of 7

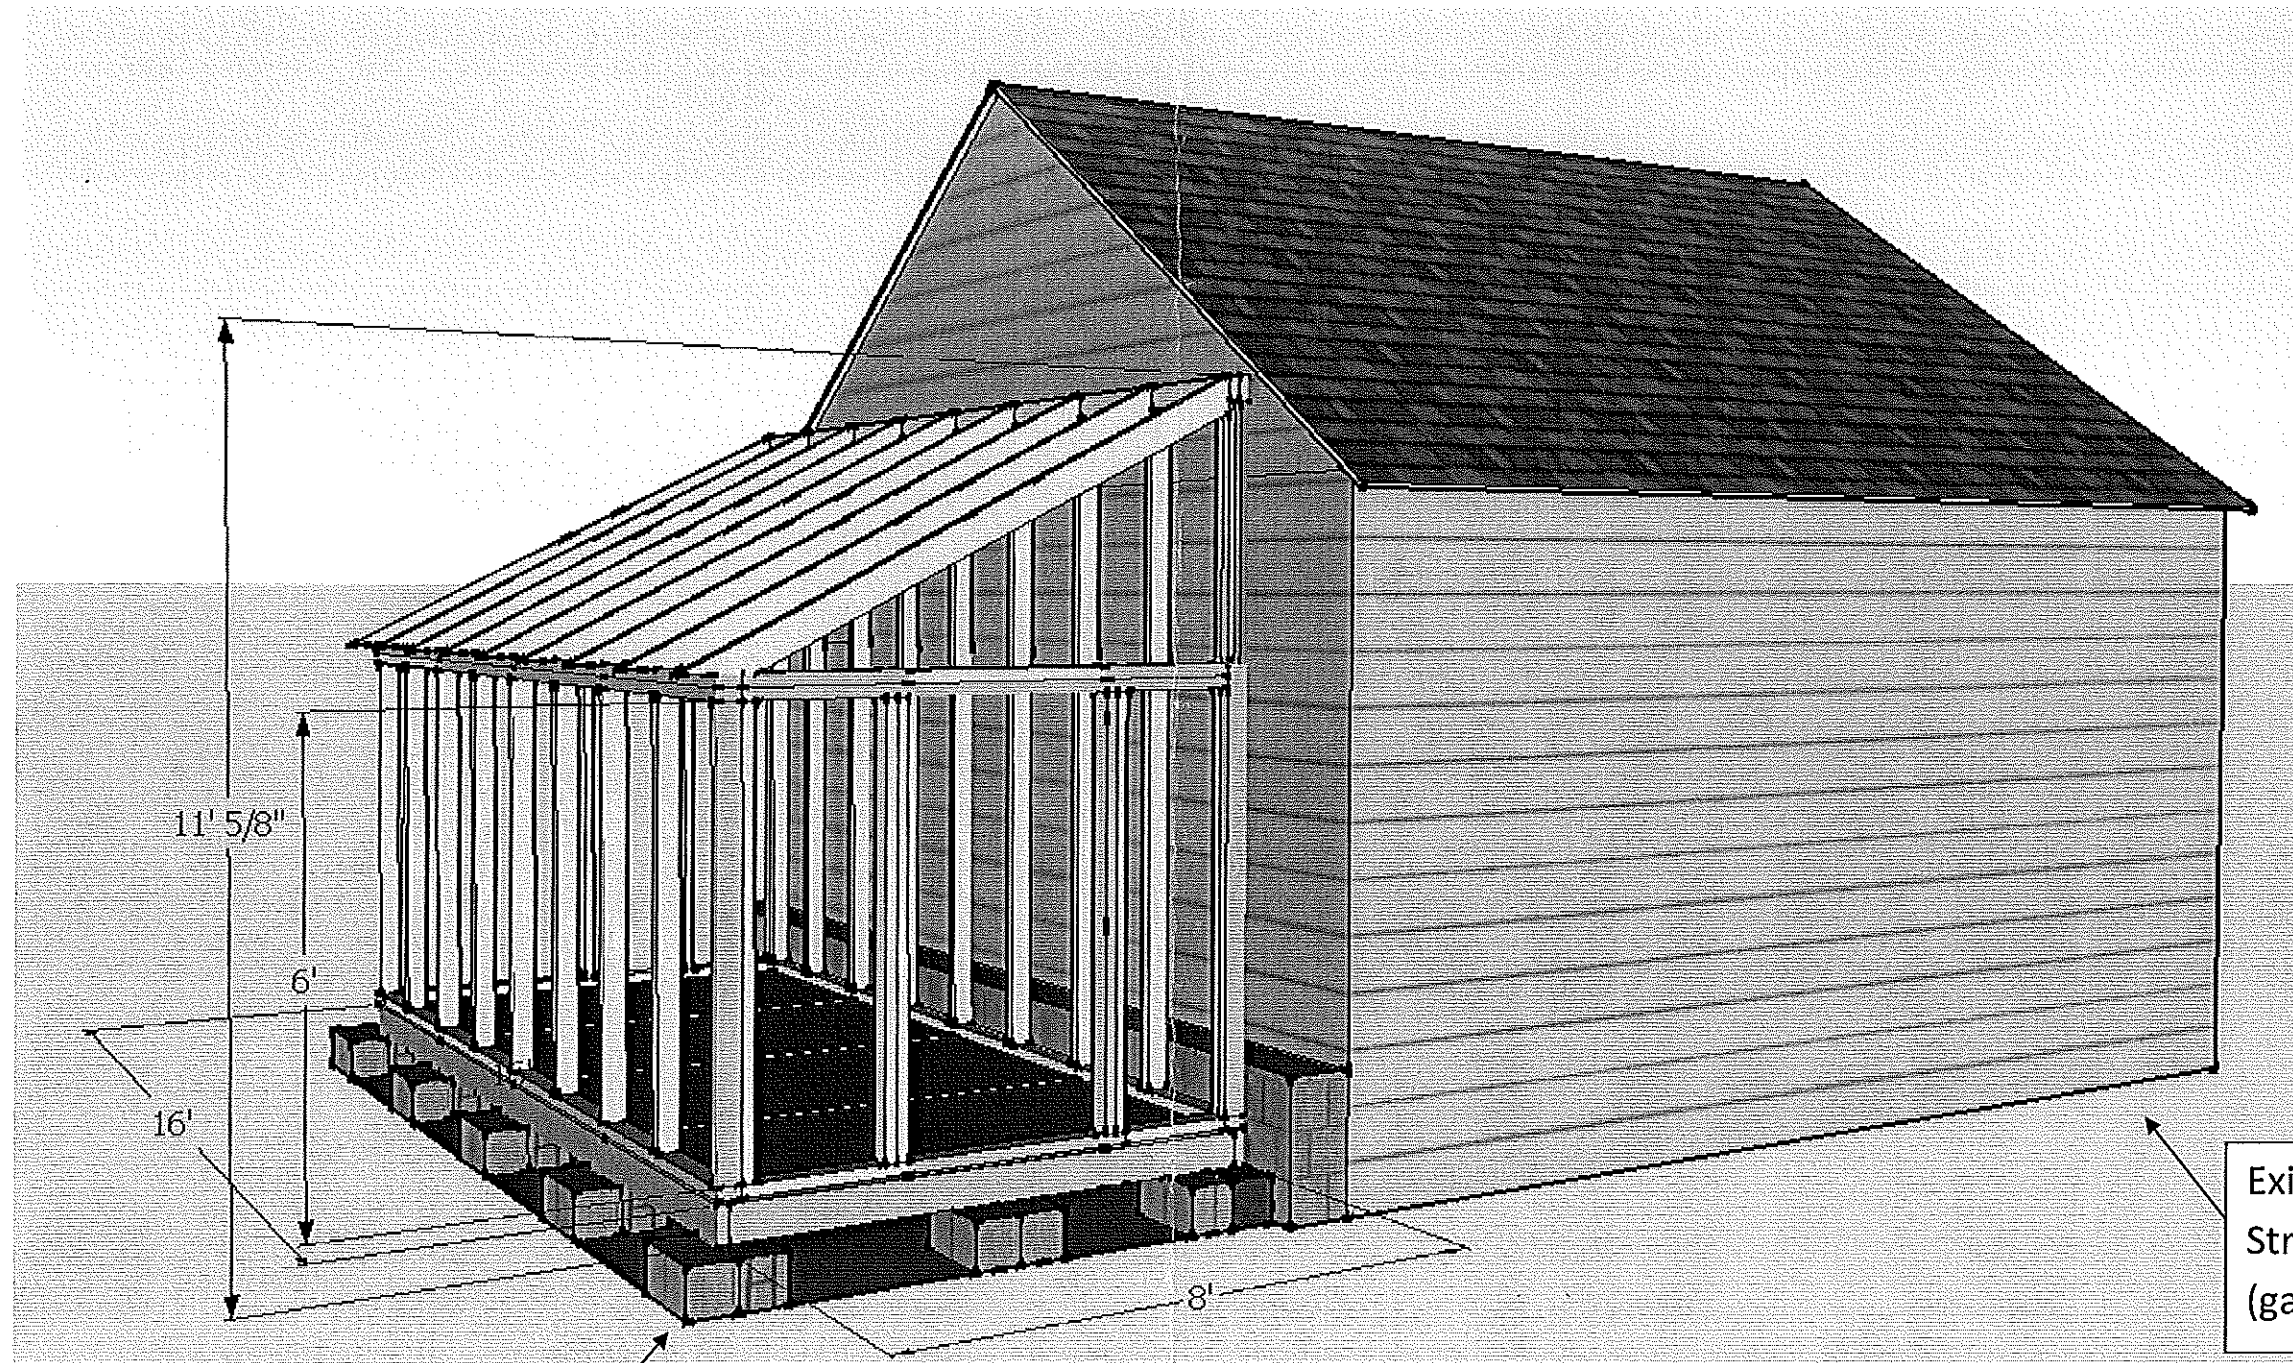

Existing Structure (garage)

Propose Structure (shed)

ISOMETRIC VIEW OF FOUNDATION, FLOOR FRAMING, WALL FRAMING AND ROOFING

Title: New shed next to existing garage

Software: Google Sketch 8

Draw By: Tuan Truong

Date: 5/1/12

Sheet 6 of 7

RECEIVED

MAY - 3 2012

Dept. of Building Inspections
City of Portland Maine