




SECTION 2 @ NEW 3RD FLOOR DORMER A
Scale: 1/2" = 1'-0"

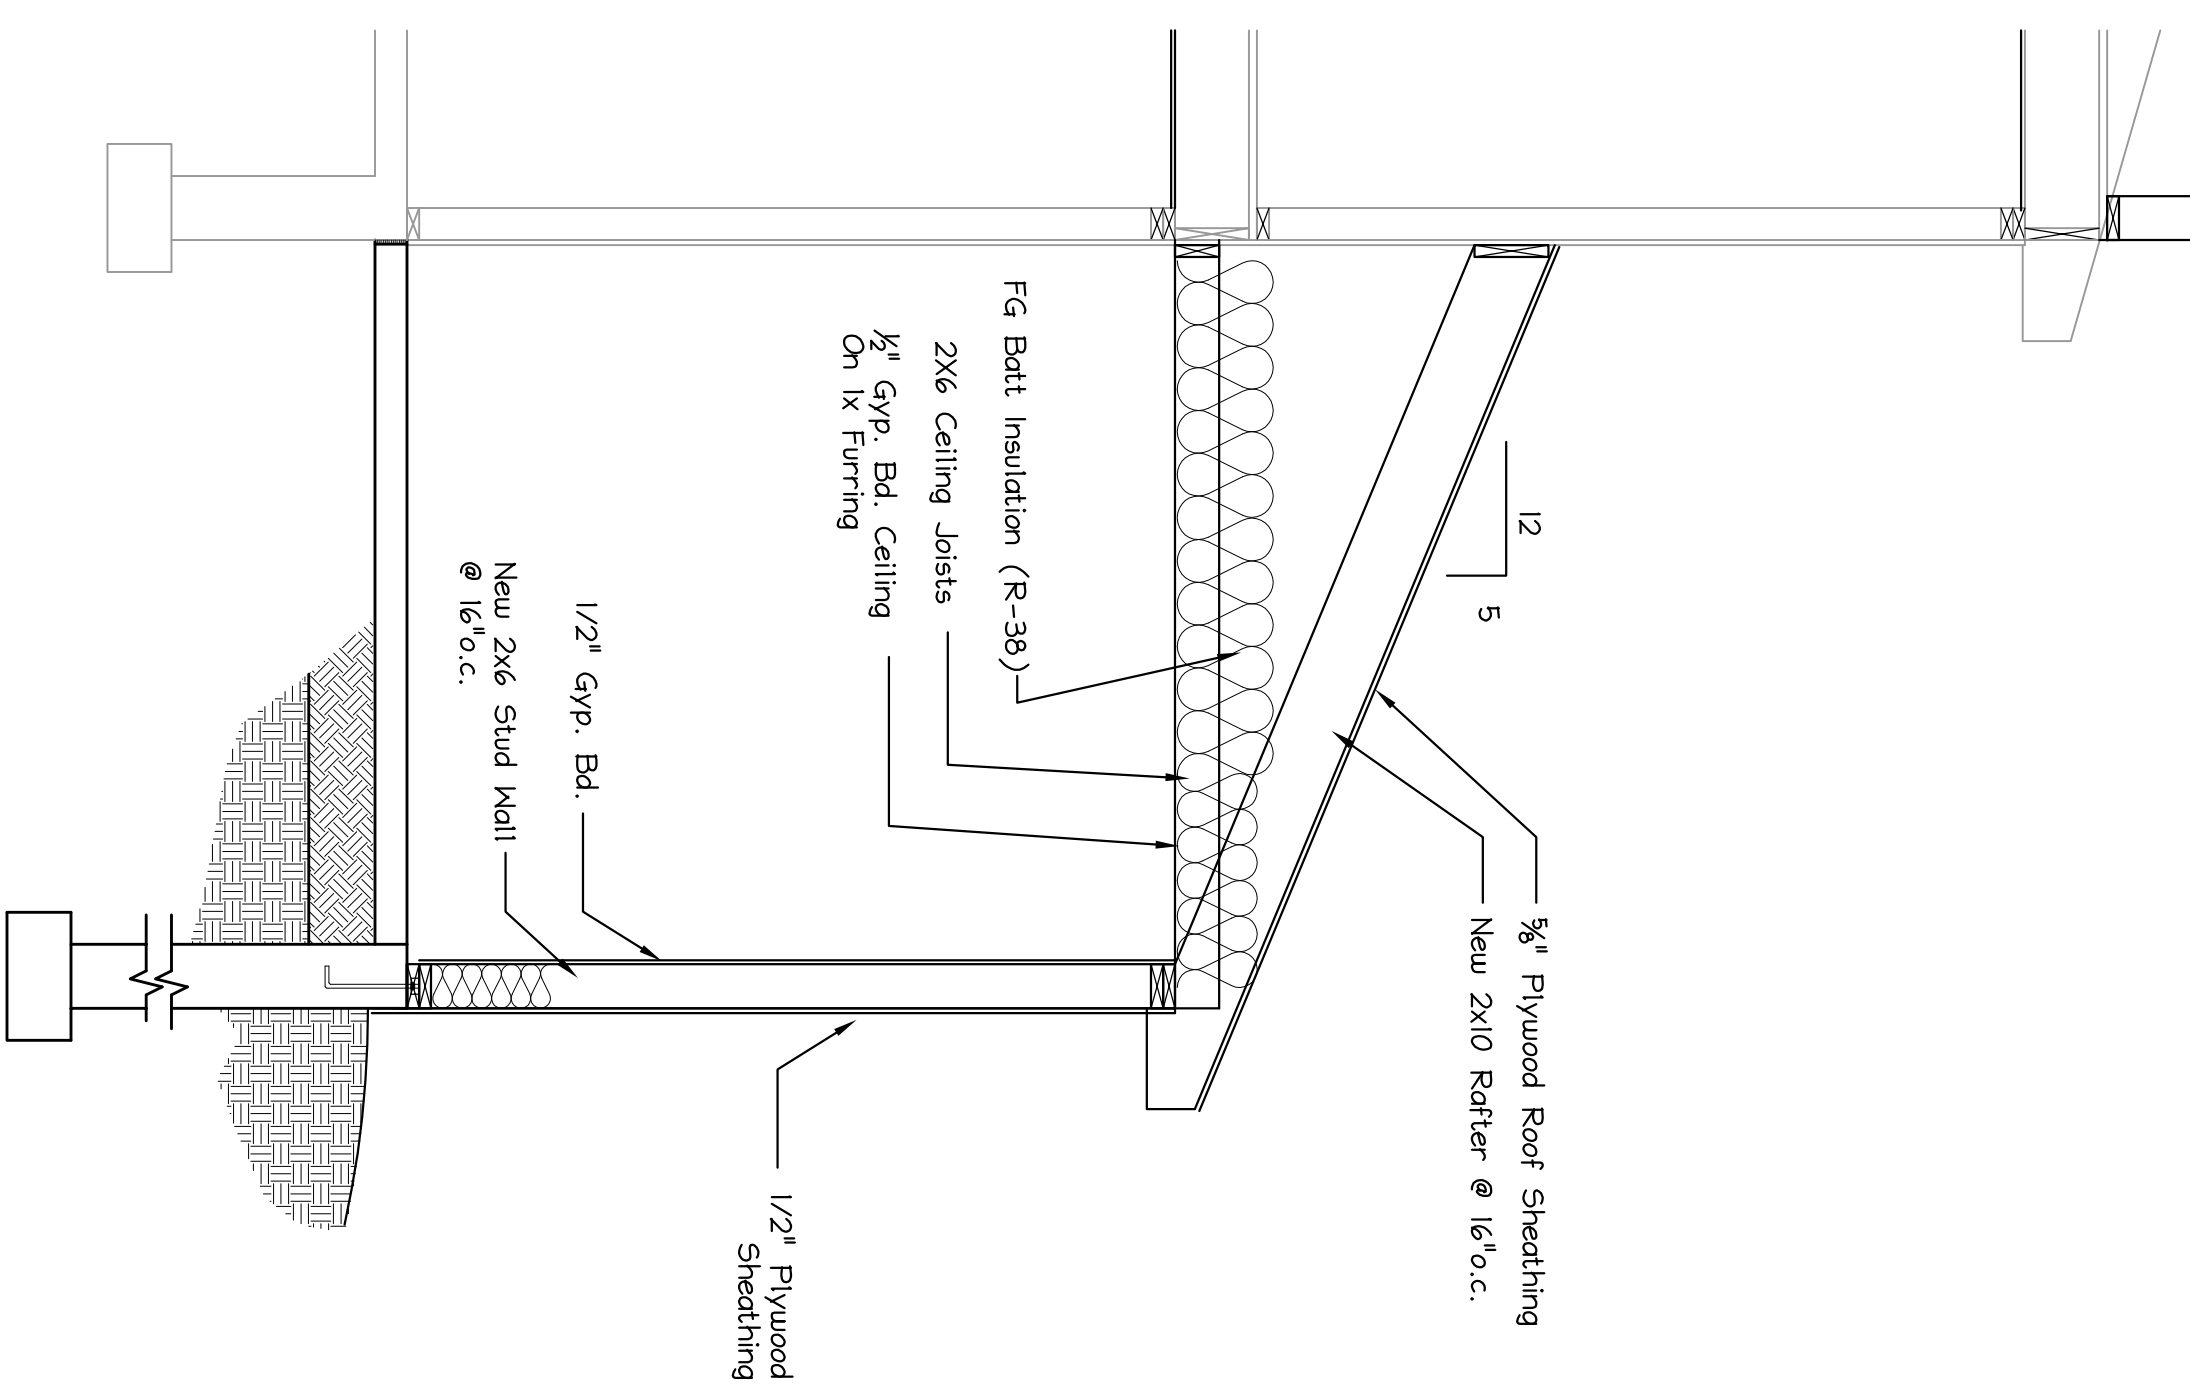

SECTION 1 @ LAV/COOLER ADDITION
Scale: 1/2" = 1'-0"

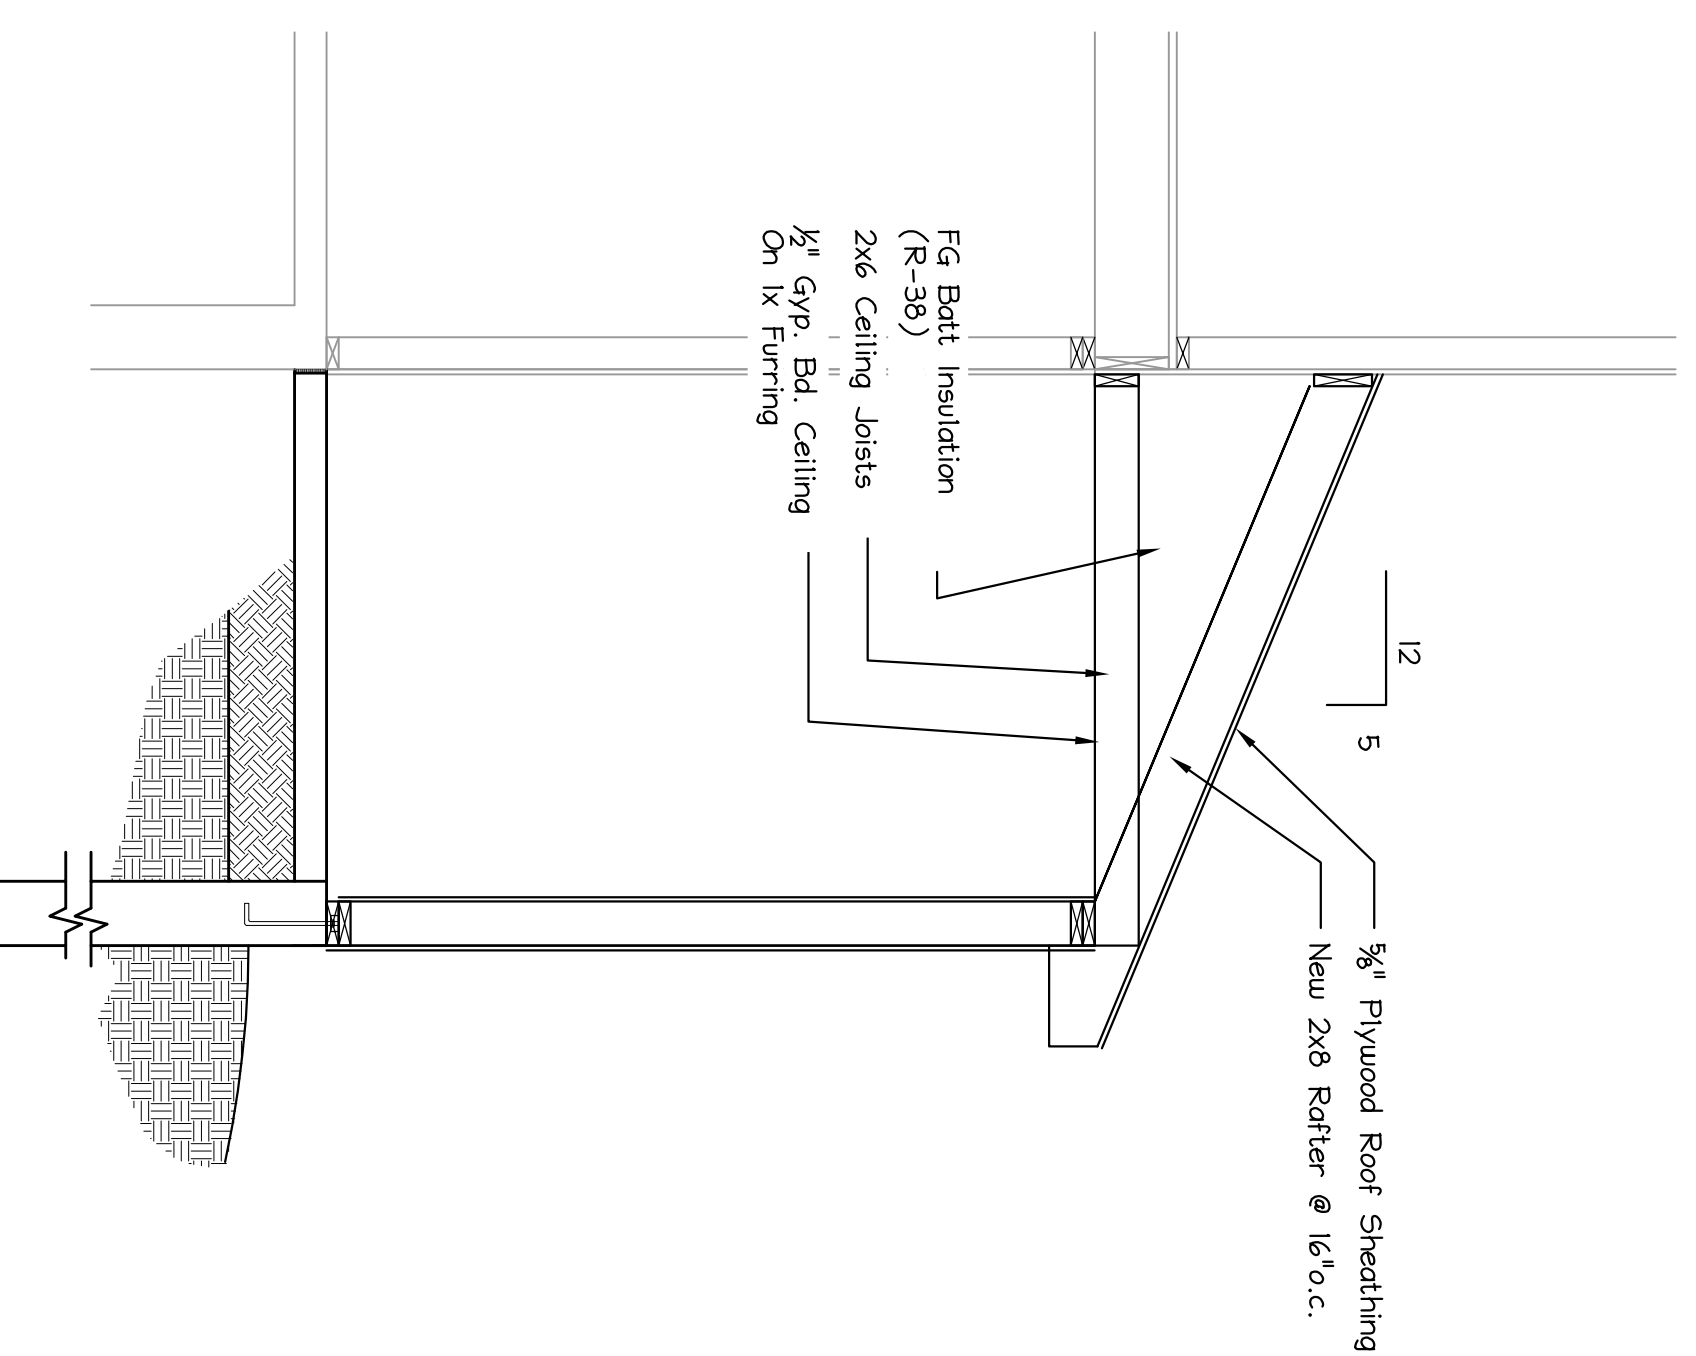

SECTION 3 @ ENTRY
Scale: 1/2" = 1'-0"

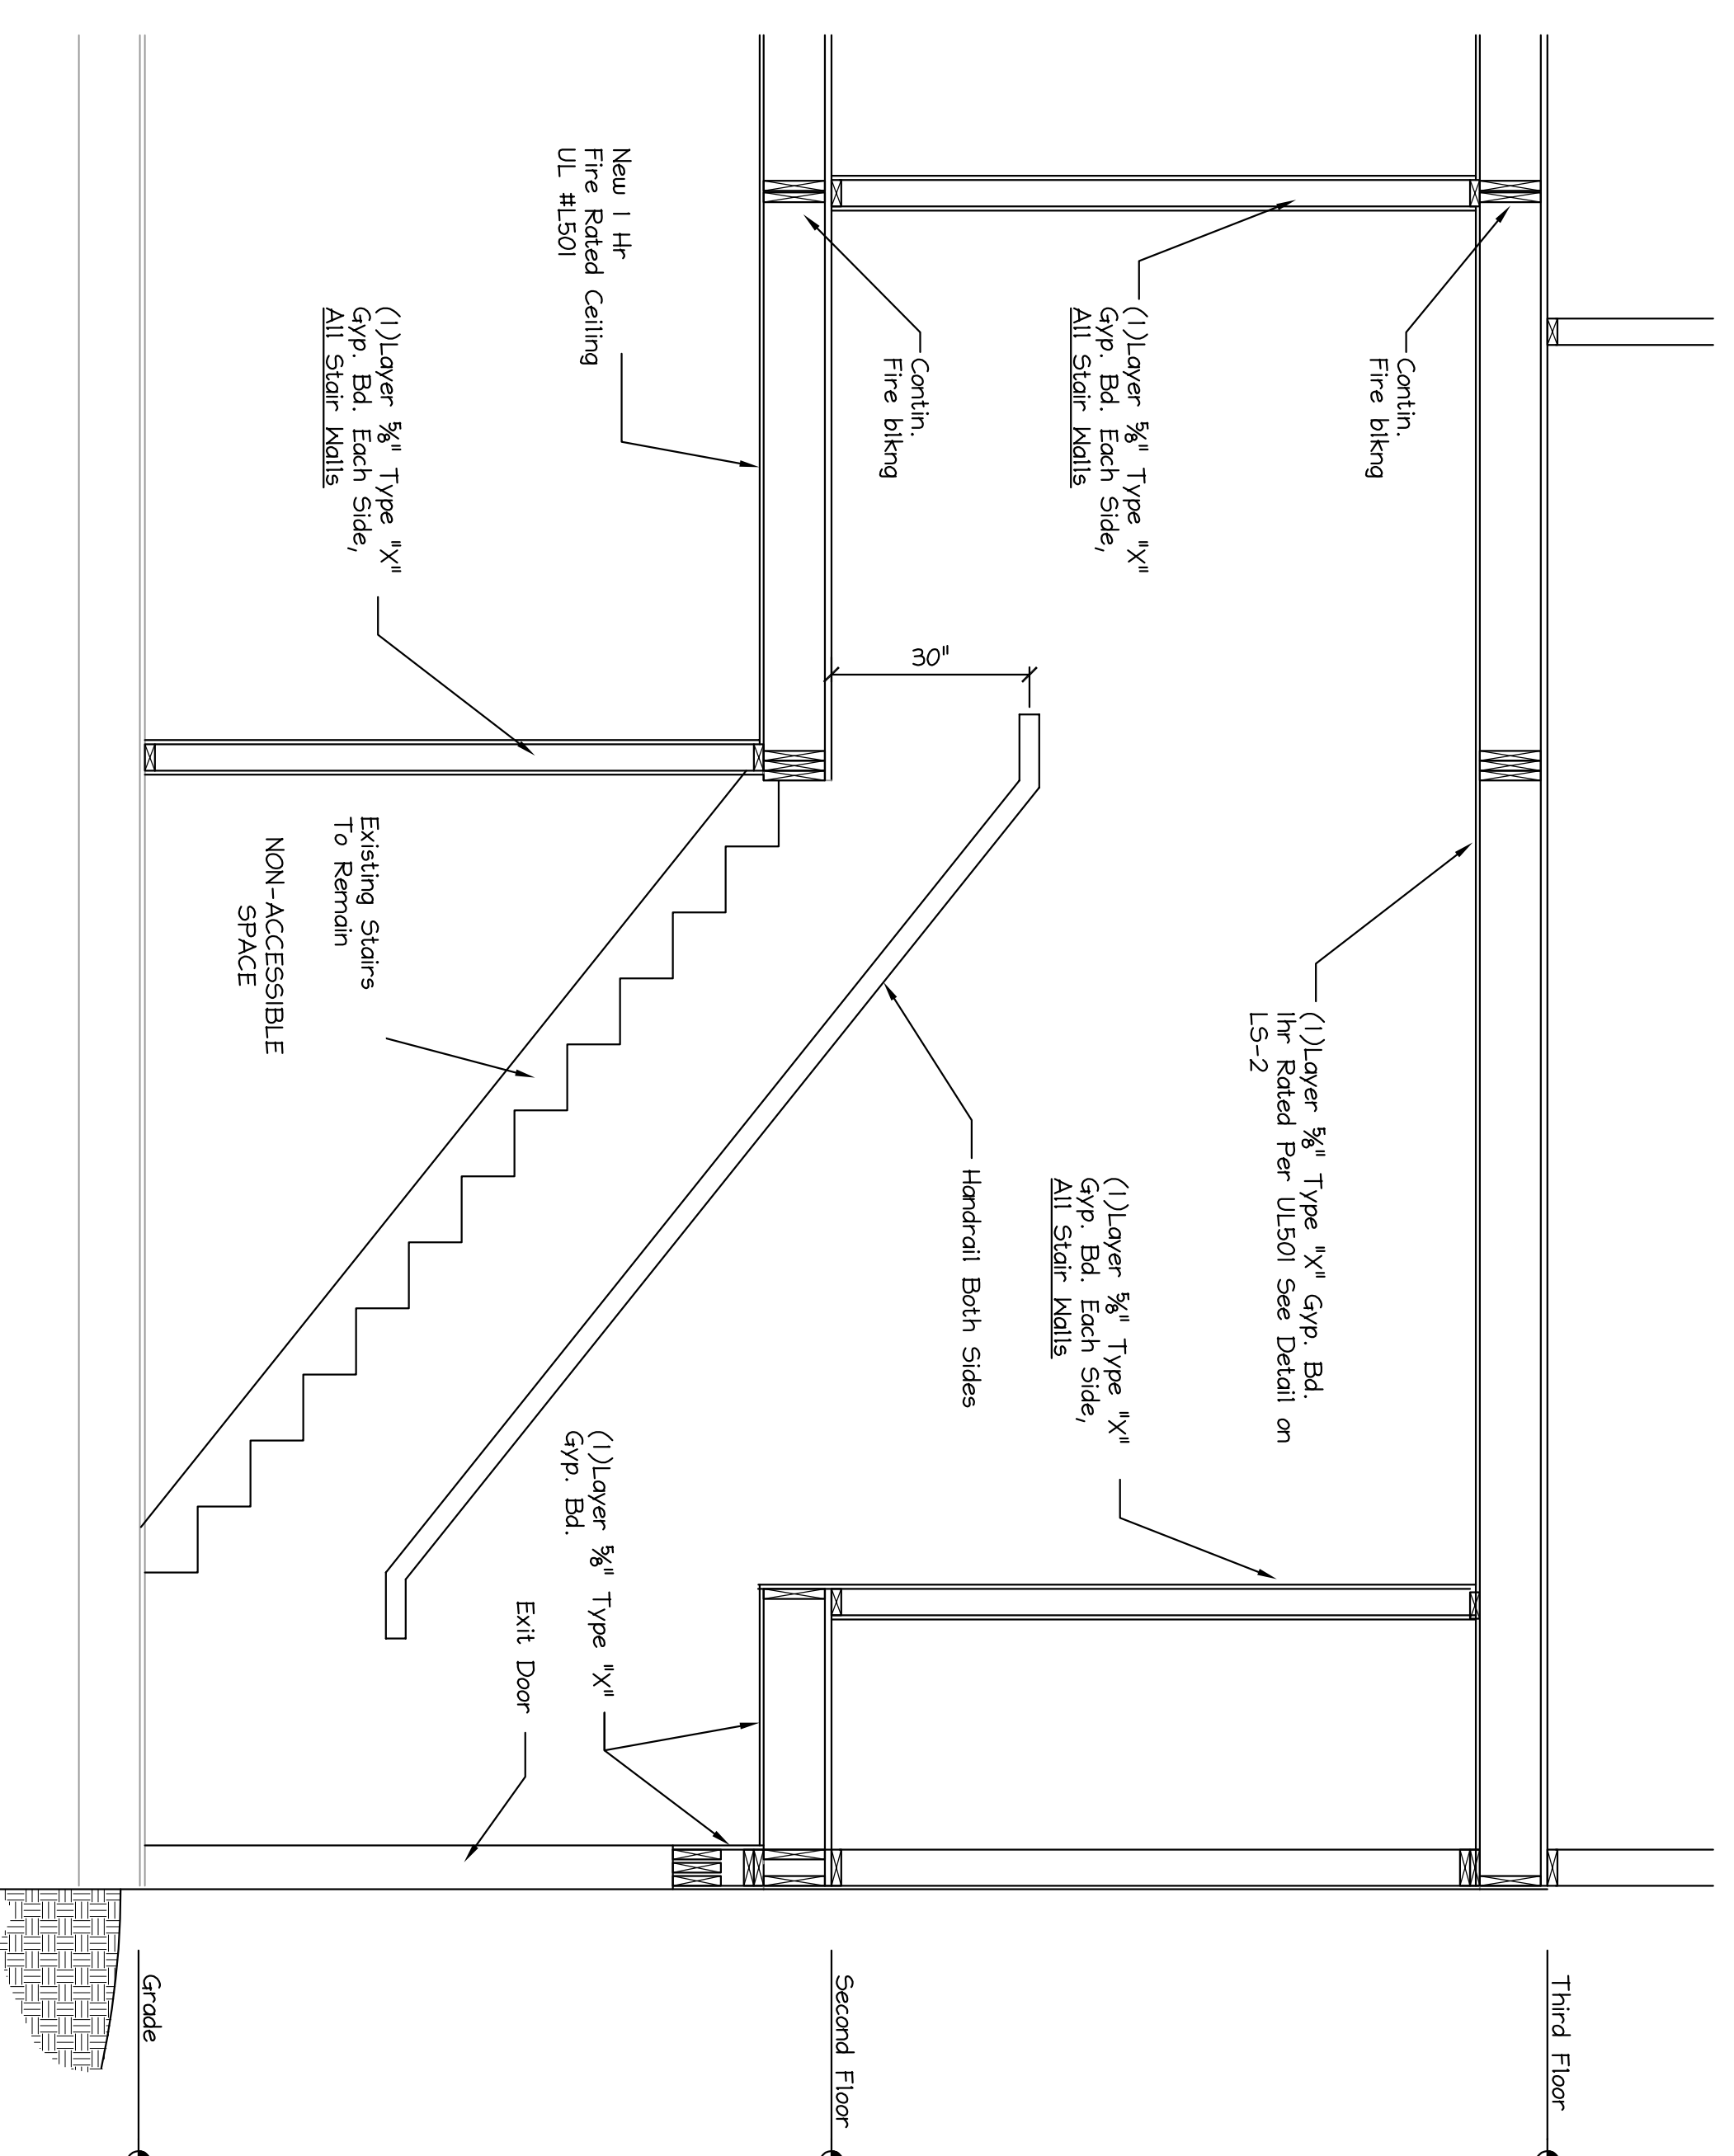

SECTION 4 @ STAIR 1
Scale: 1/2" = 1'-0"

ISSUED FOR PERMIT 12/02/16

Macleod Structural Engineering, Inc.	
404 Main Street, Canton, MA 01823	207.239.0980
Moron's Market Renovation 1576 Forest Ave. Pewee, MA	
TITLE: BUILDING SECTIONS	
DATE: 10/25/16	DRAWN BY: BMM
SCALE: as noted	PROJ. NO: 2016-070
DRAWING NUMBER: A-3.1	