



BASEMENT LIFE SAFETY PLAN  
Scale: 1/8" = 1'-0"


- FIRE SAFETY LEGEND**
- SA SMOKE ALARM
  - CD CO DETECTOR
  - PS PULL STATION
  - HD HEAT DETECTOR
  - FE FIRE EXTINGUISHER
  - EL EMERGENCY LIGHT
  - HSP Horn Strobe Pack
  - HP Horn Pack
  - FCFP Fire Alarm Control Panel
  - EXIT ILLUMINATED EXIT SIGN

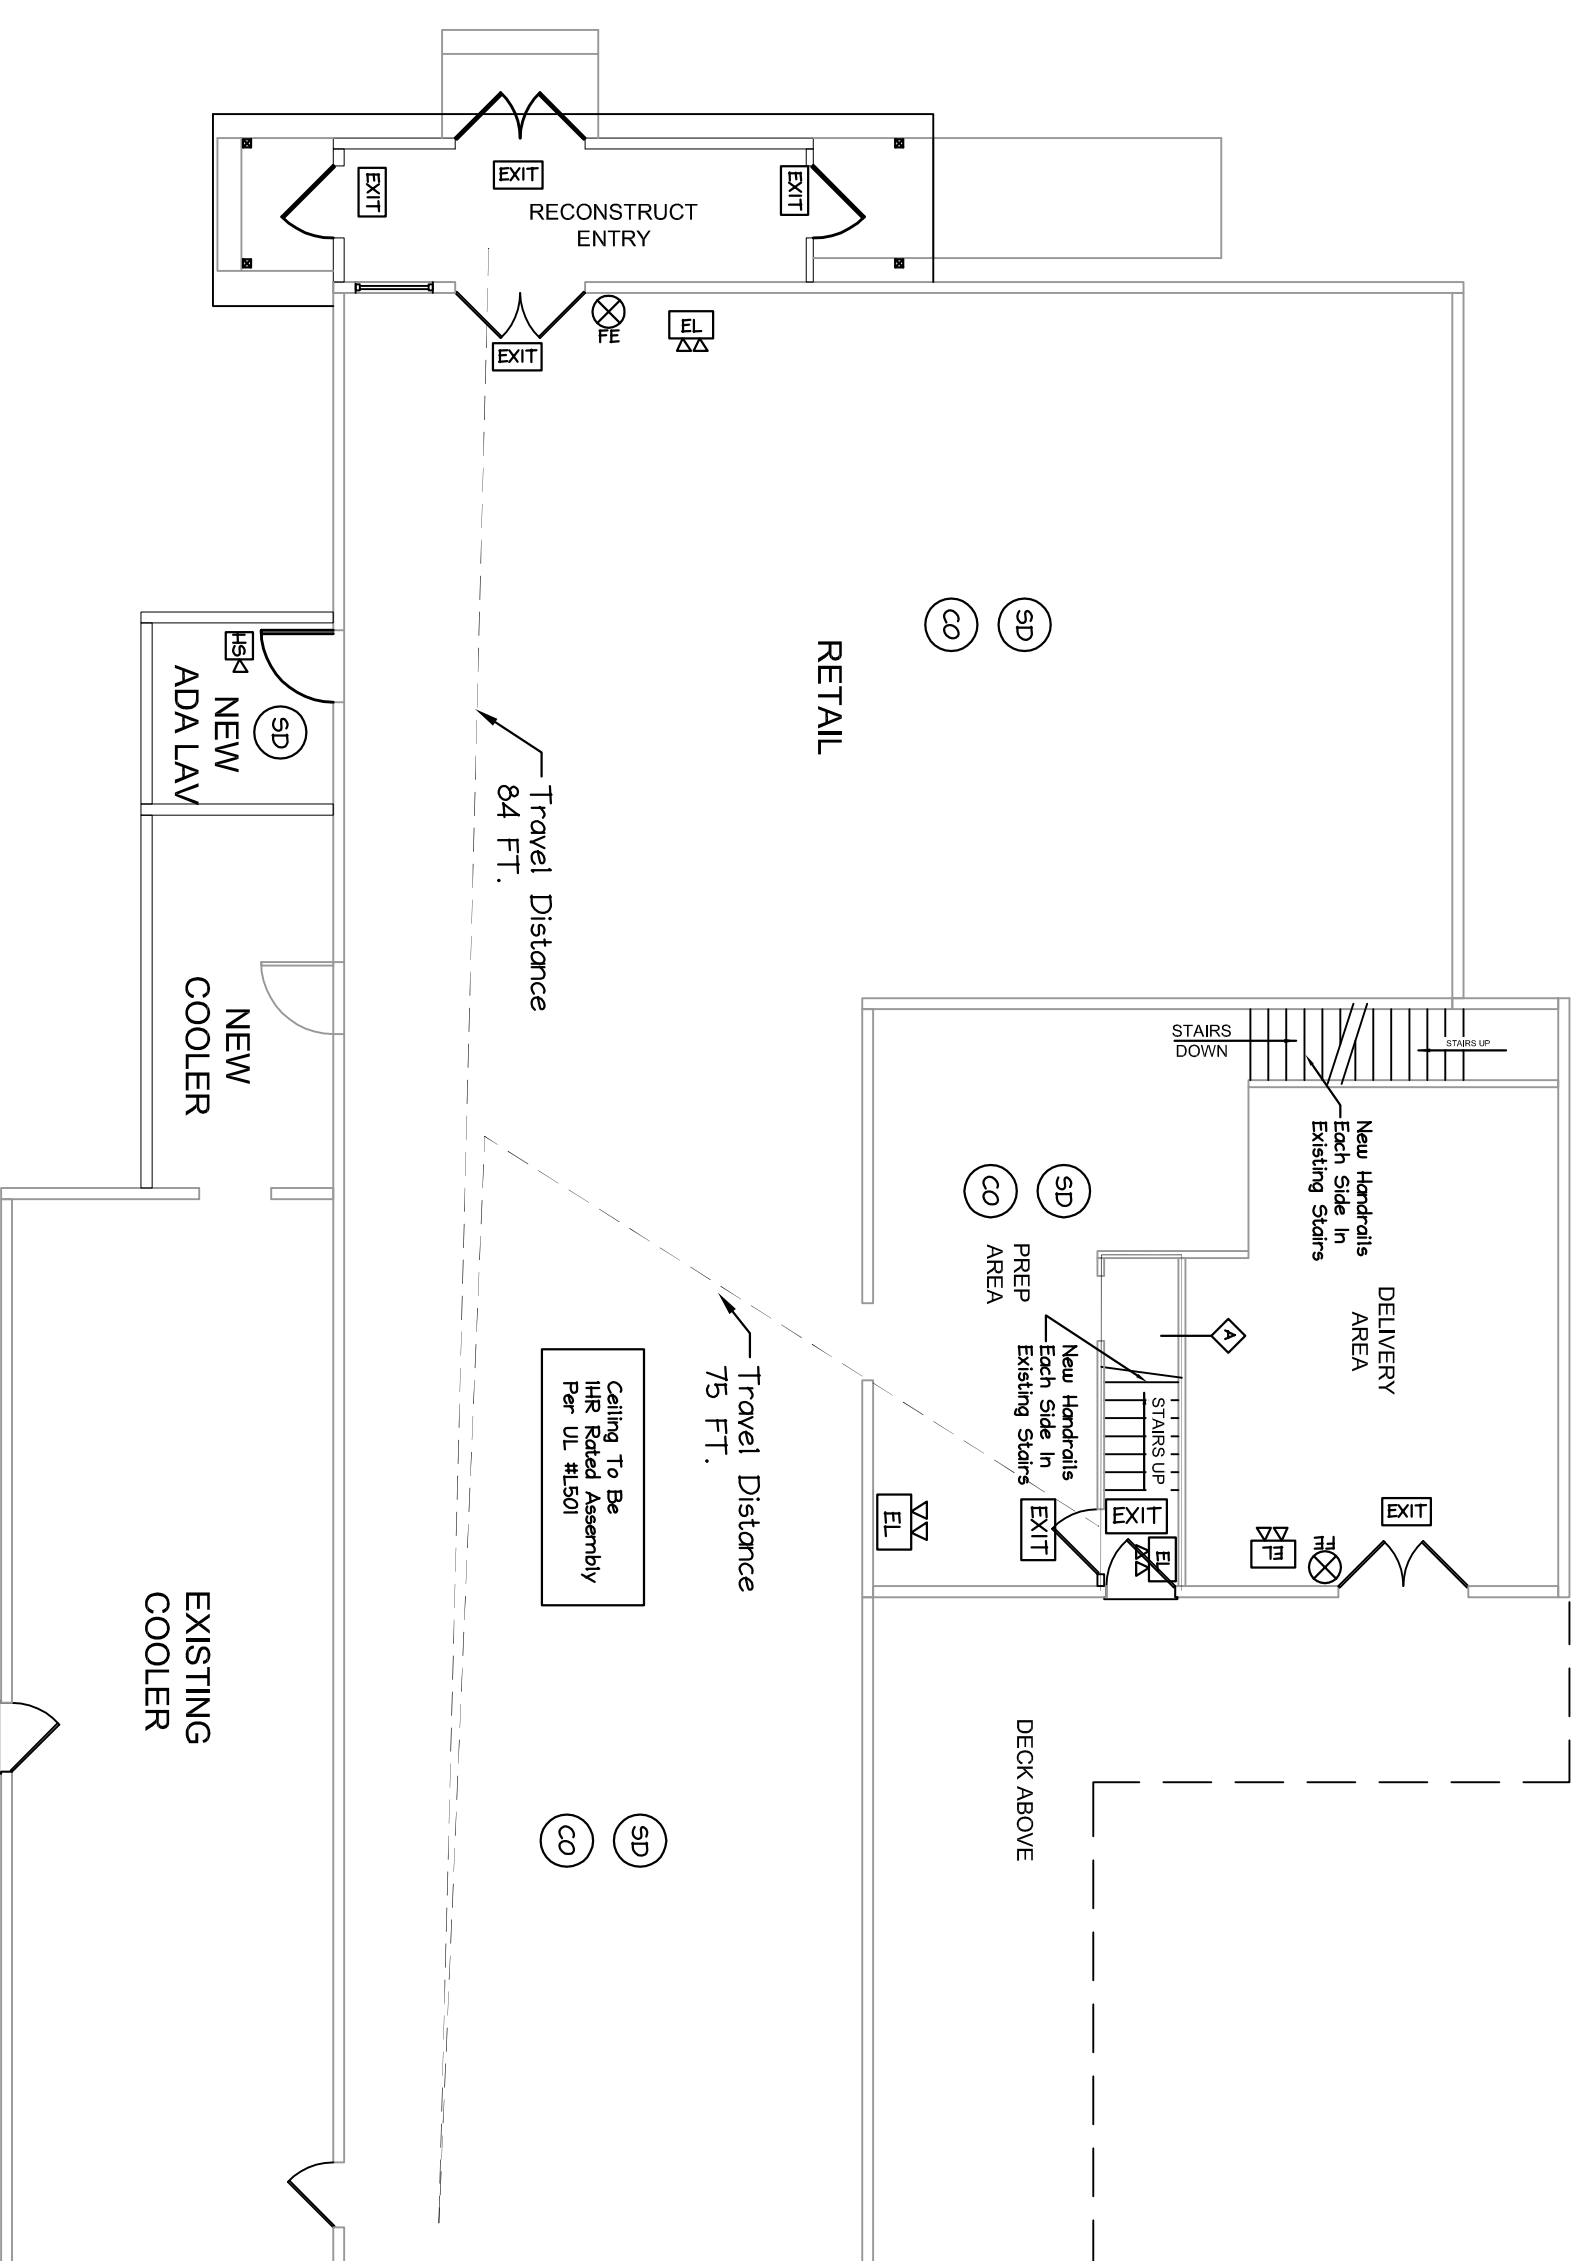

FIRST FLOOR LIFE SAFETY PLAN  
Scale: 1/8" = 1'-0"

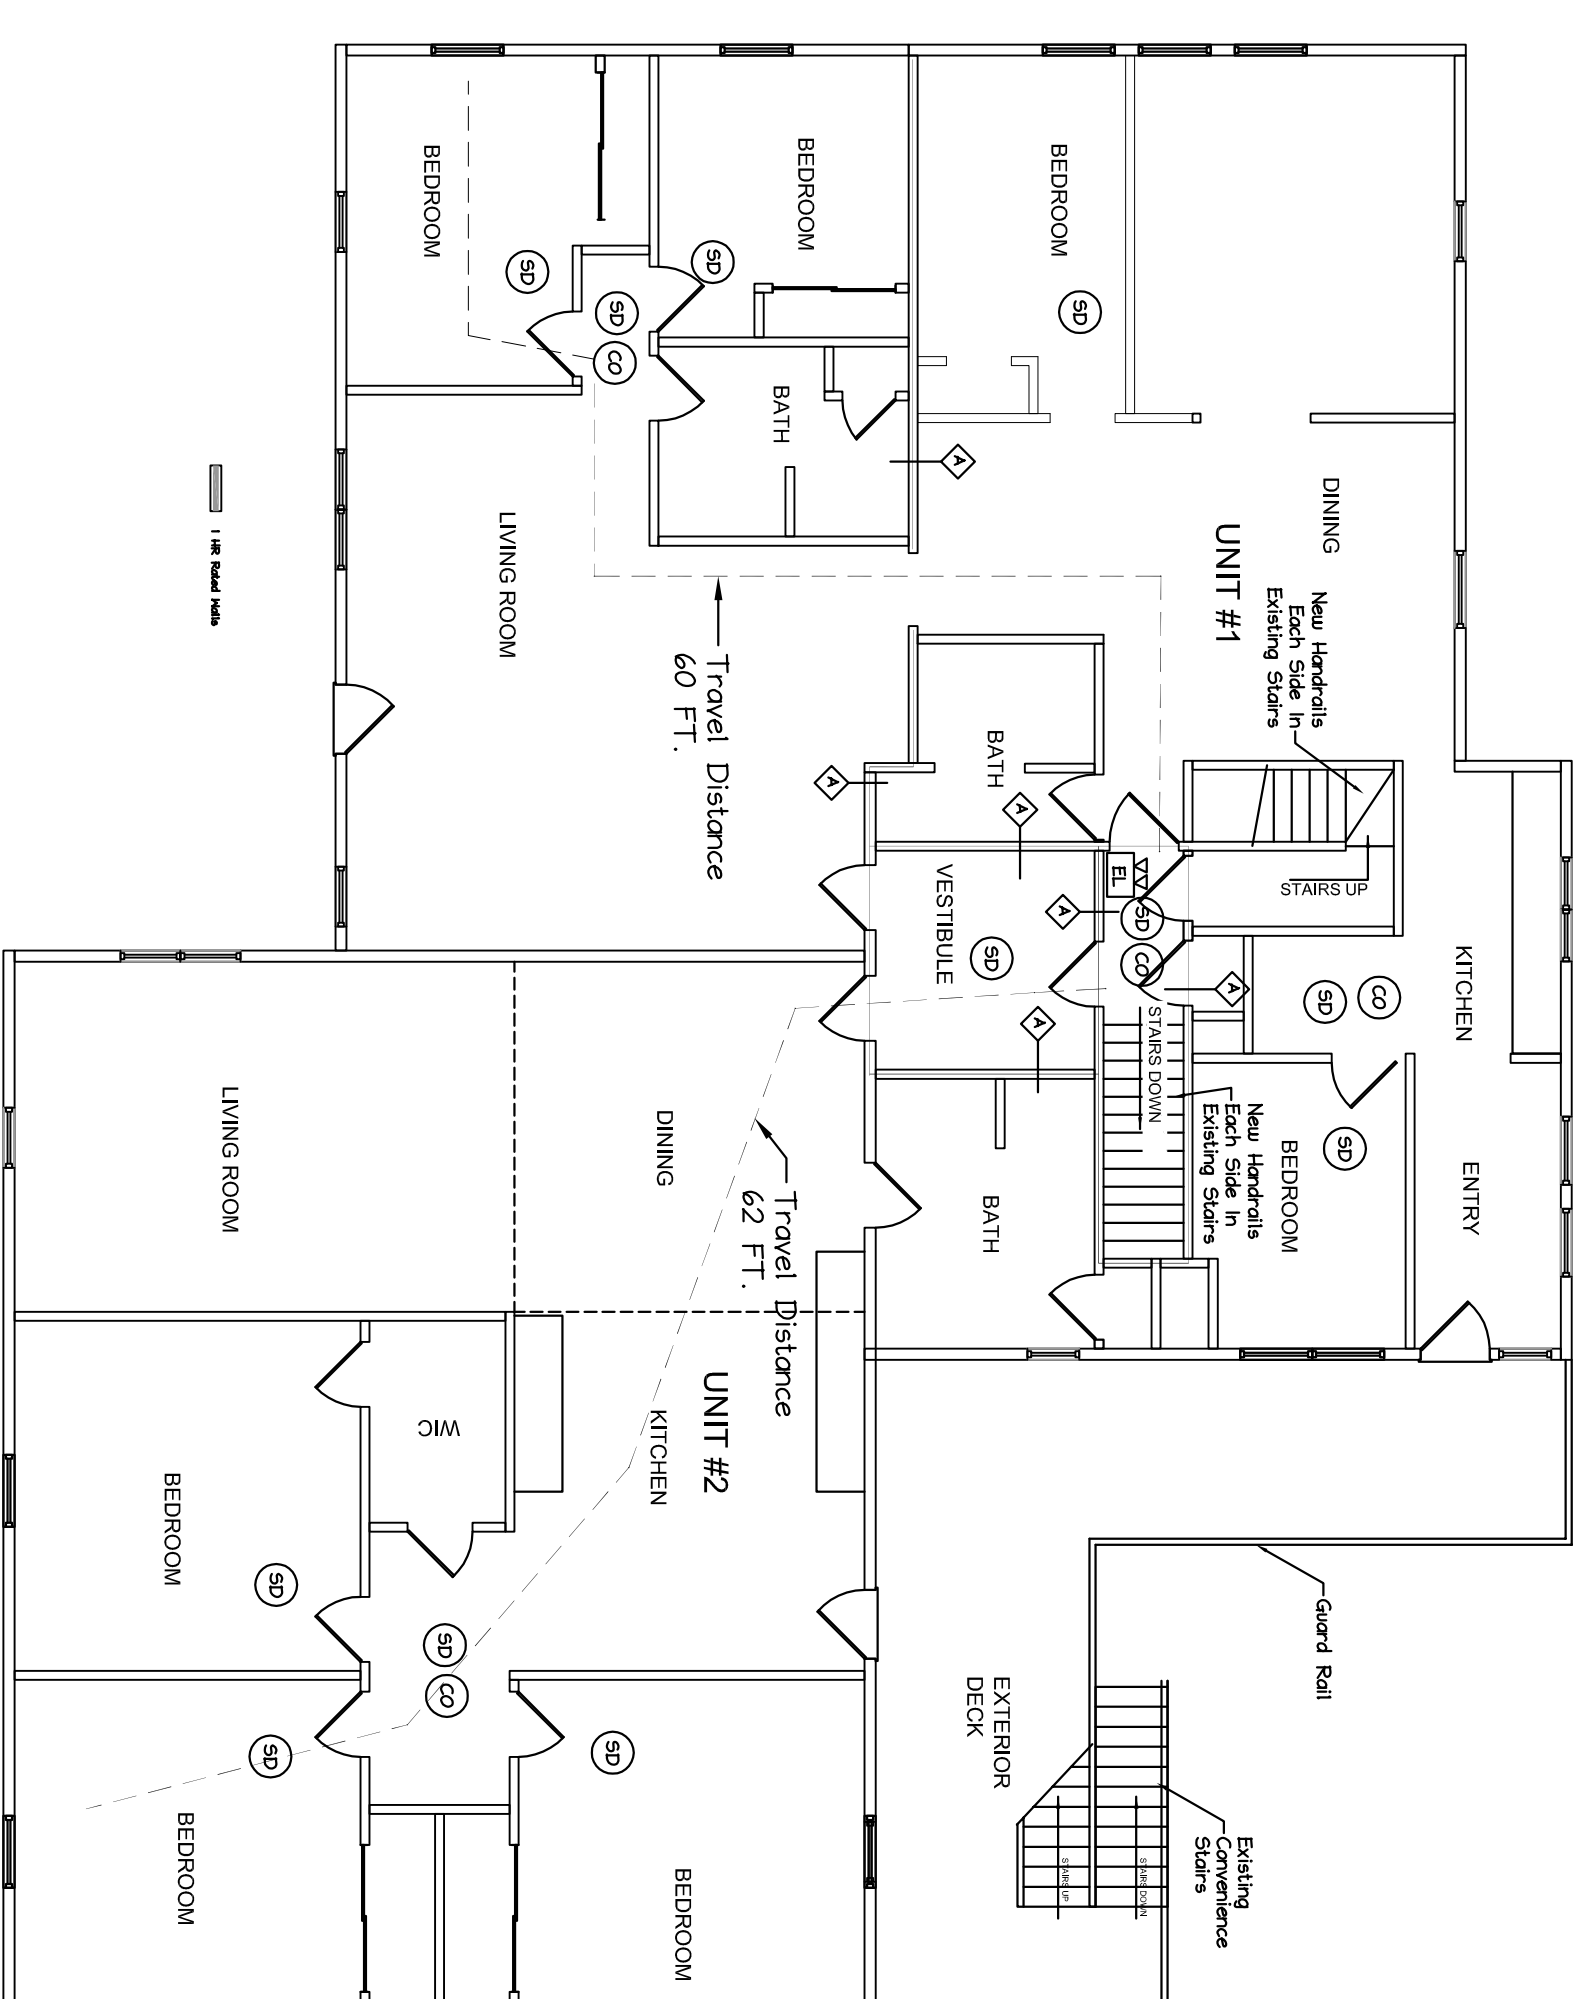

SECOND FLOOR LIFE SAFETY PLAN  
Scale: 1/8" = 1'-0"

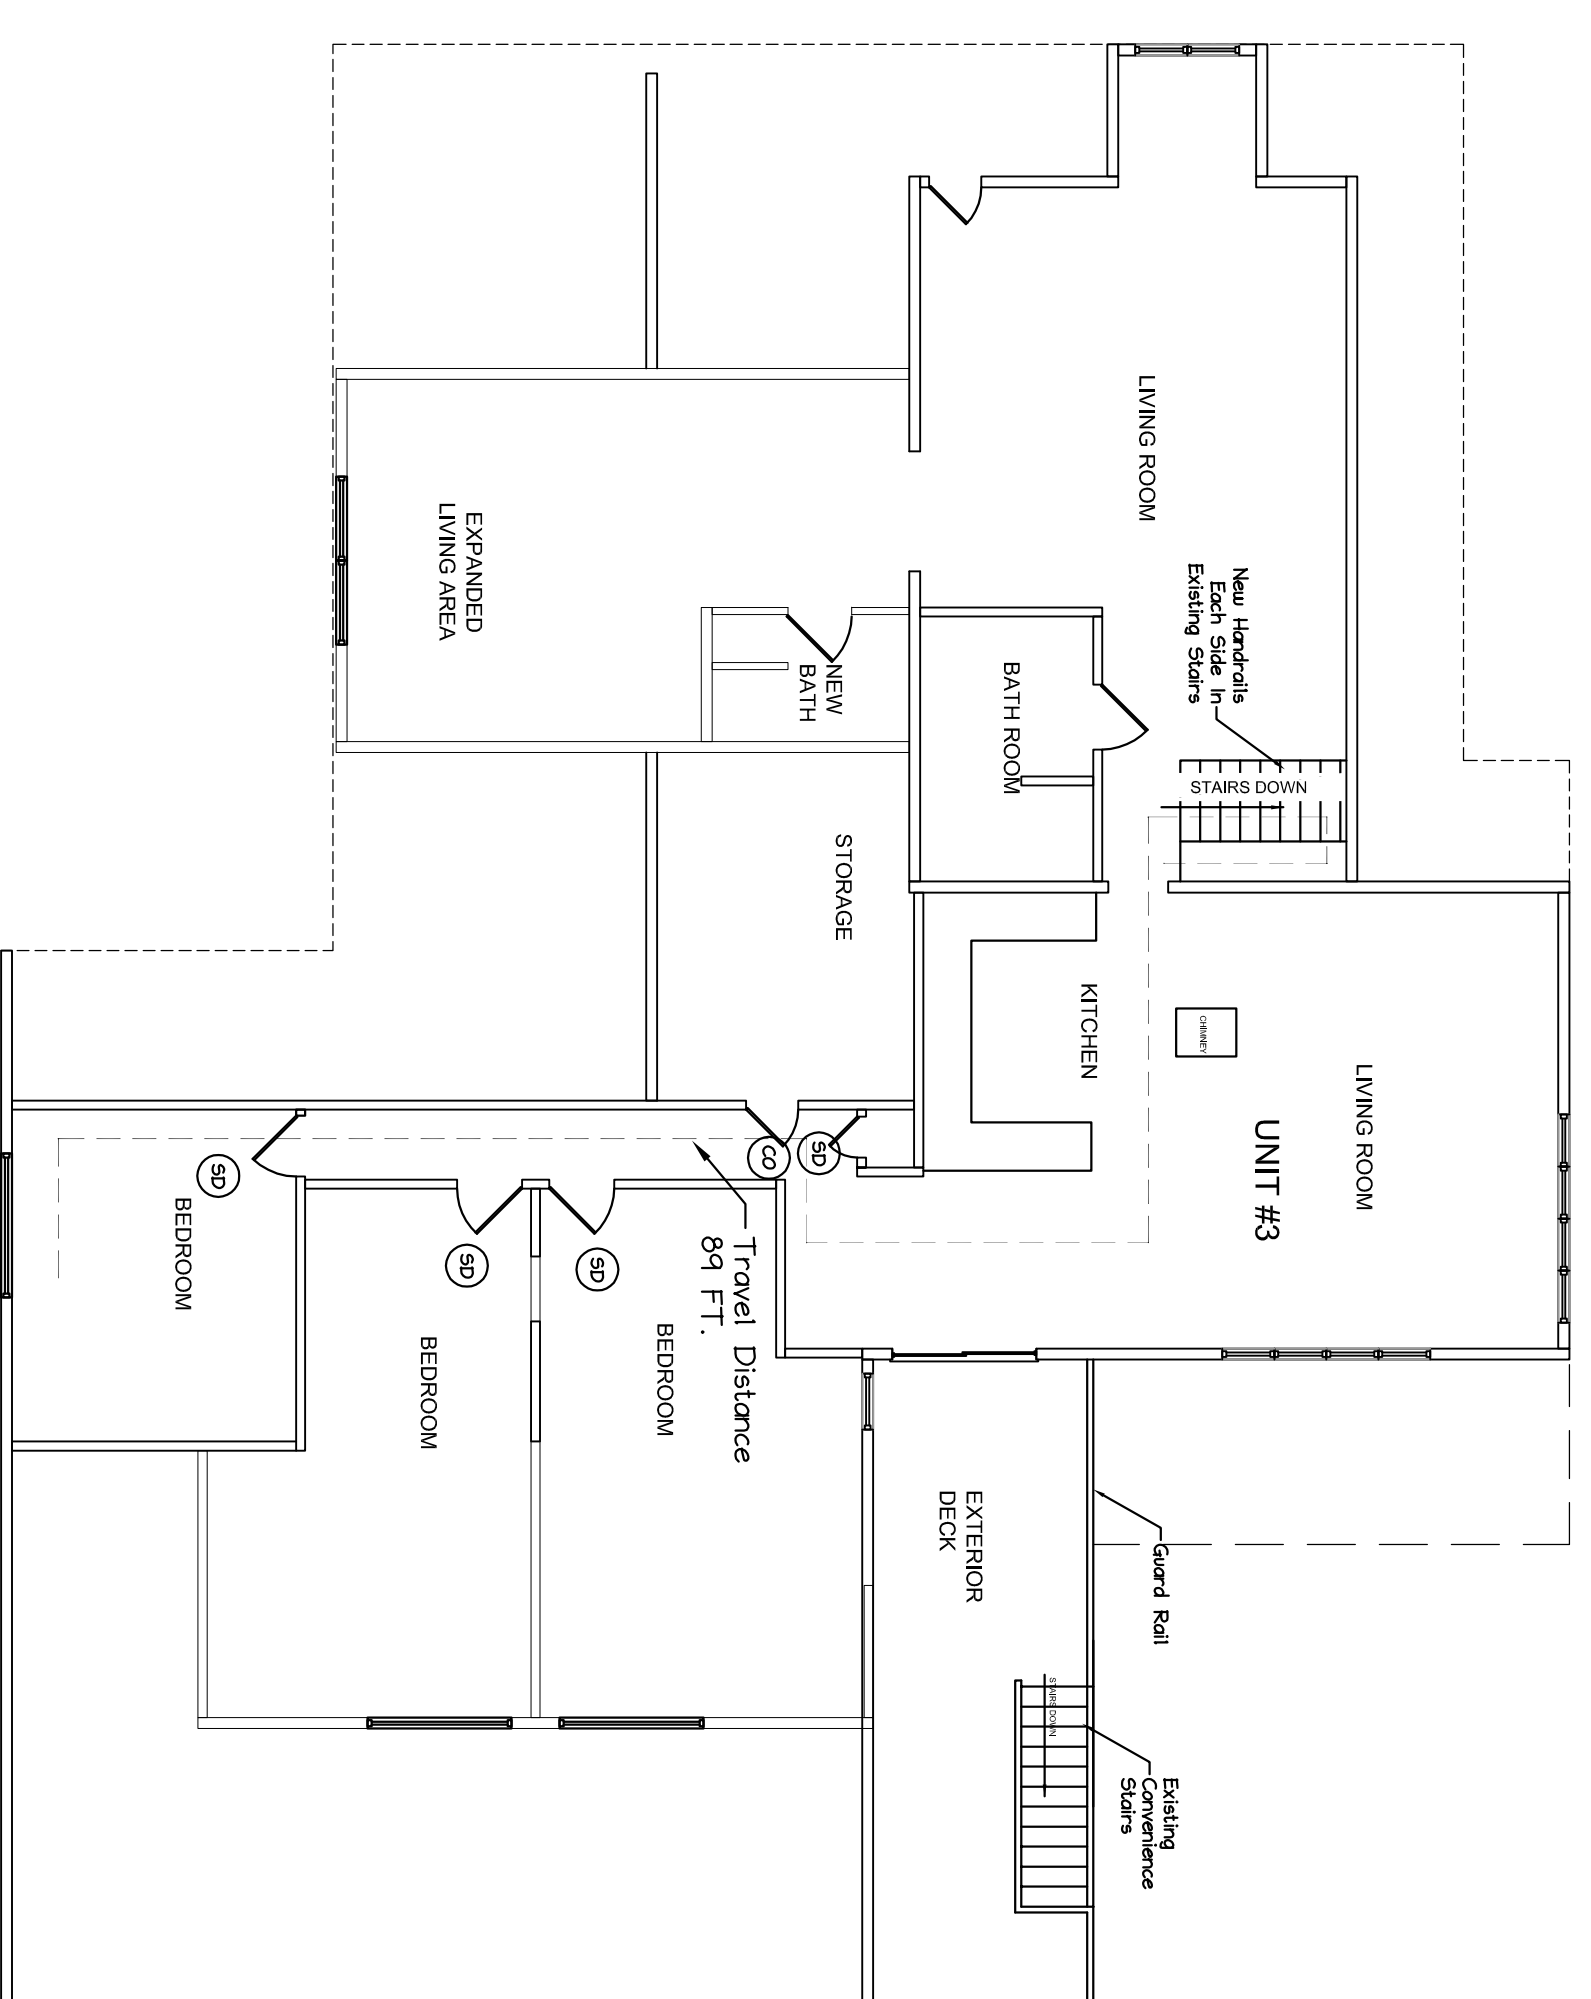

THIRD FLOOR LIFE SAFETY PLAN  
Scale: 1/8" = 1'-0"

ISSUED FOR PERMIT 12/02/16

404 Main Street Morton's Market Renovation 1576 Front St. Portland, Maine	207.239.0980
<b>DATE:</b> 10/25/16 <b>SCALE:</b> as noted <b>DRAWN BY:</b> BHW <b>PROJ. NO.:</b> 2016-070 <b>DRAWING NUMBER:</b> LS-1.0	
<b>TITLE:</b> Life Safety Plans	