



RIGHT ELEVATION

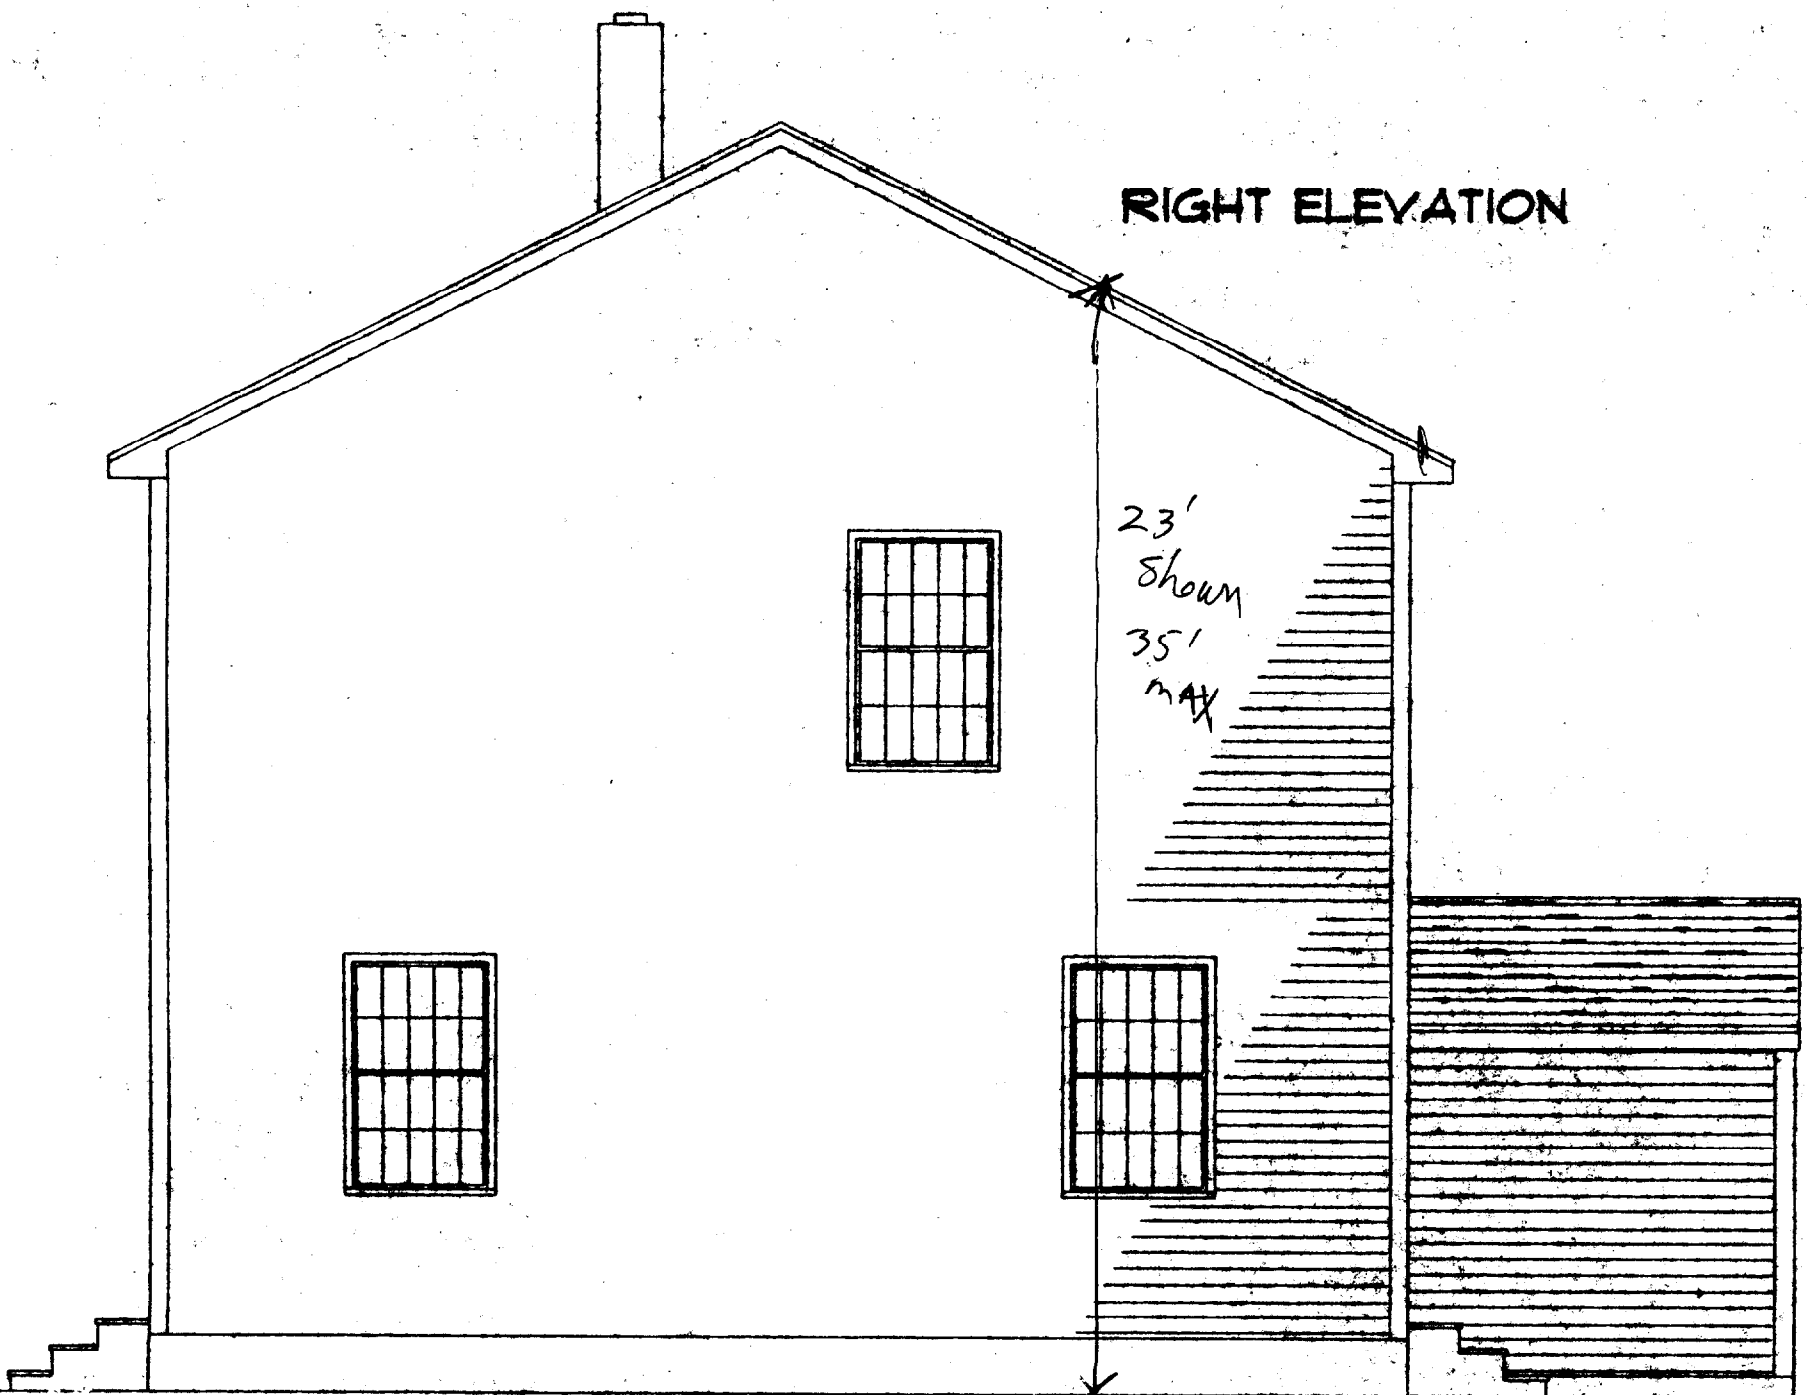

FRONT ELEVATION

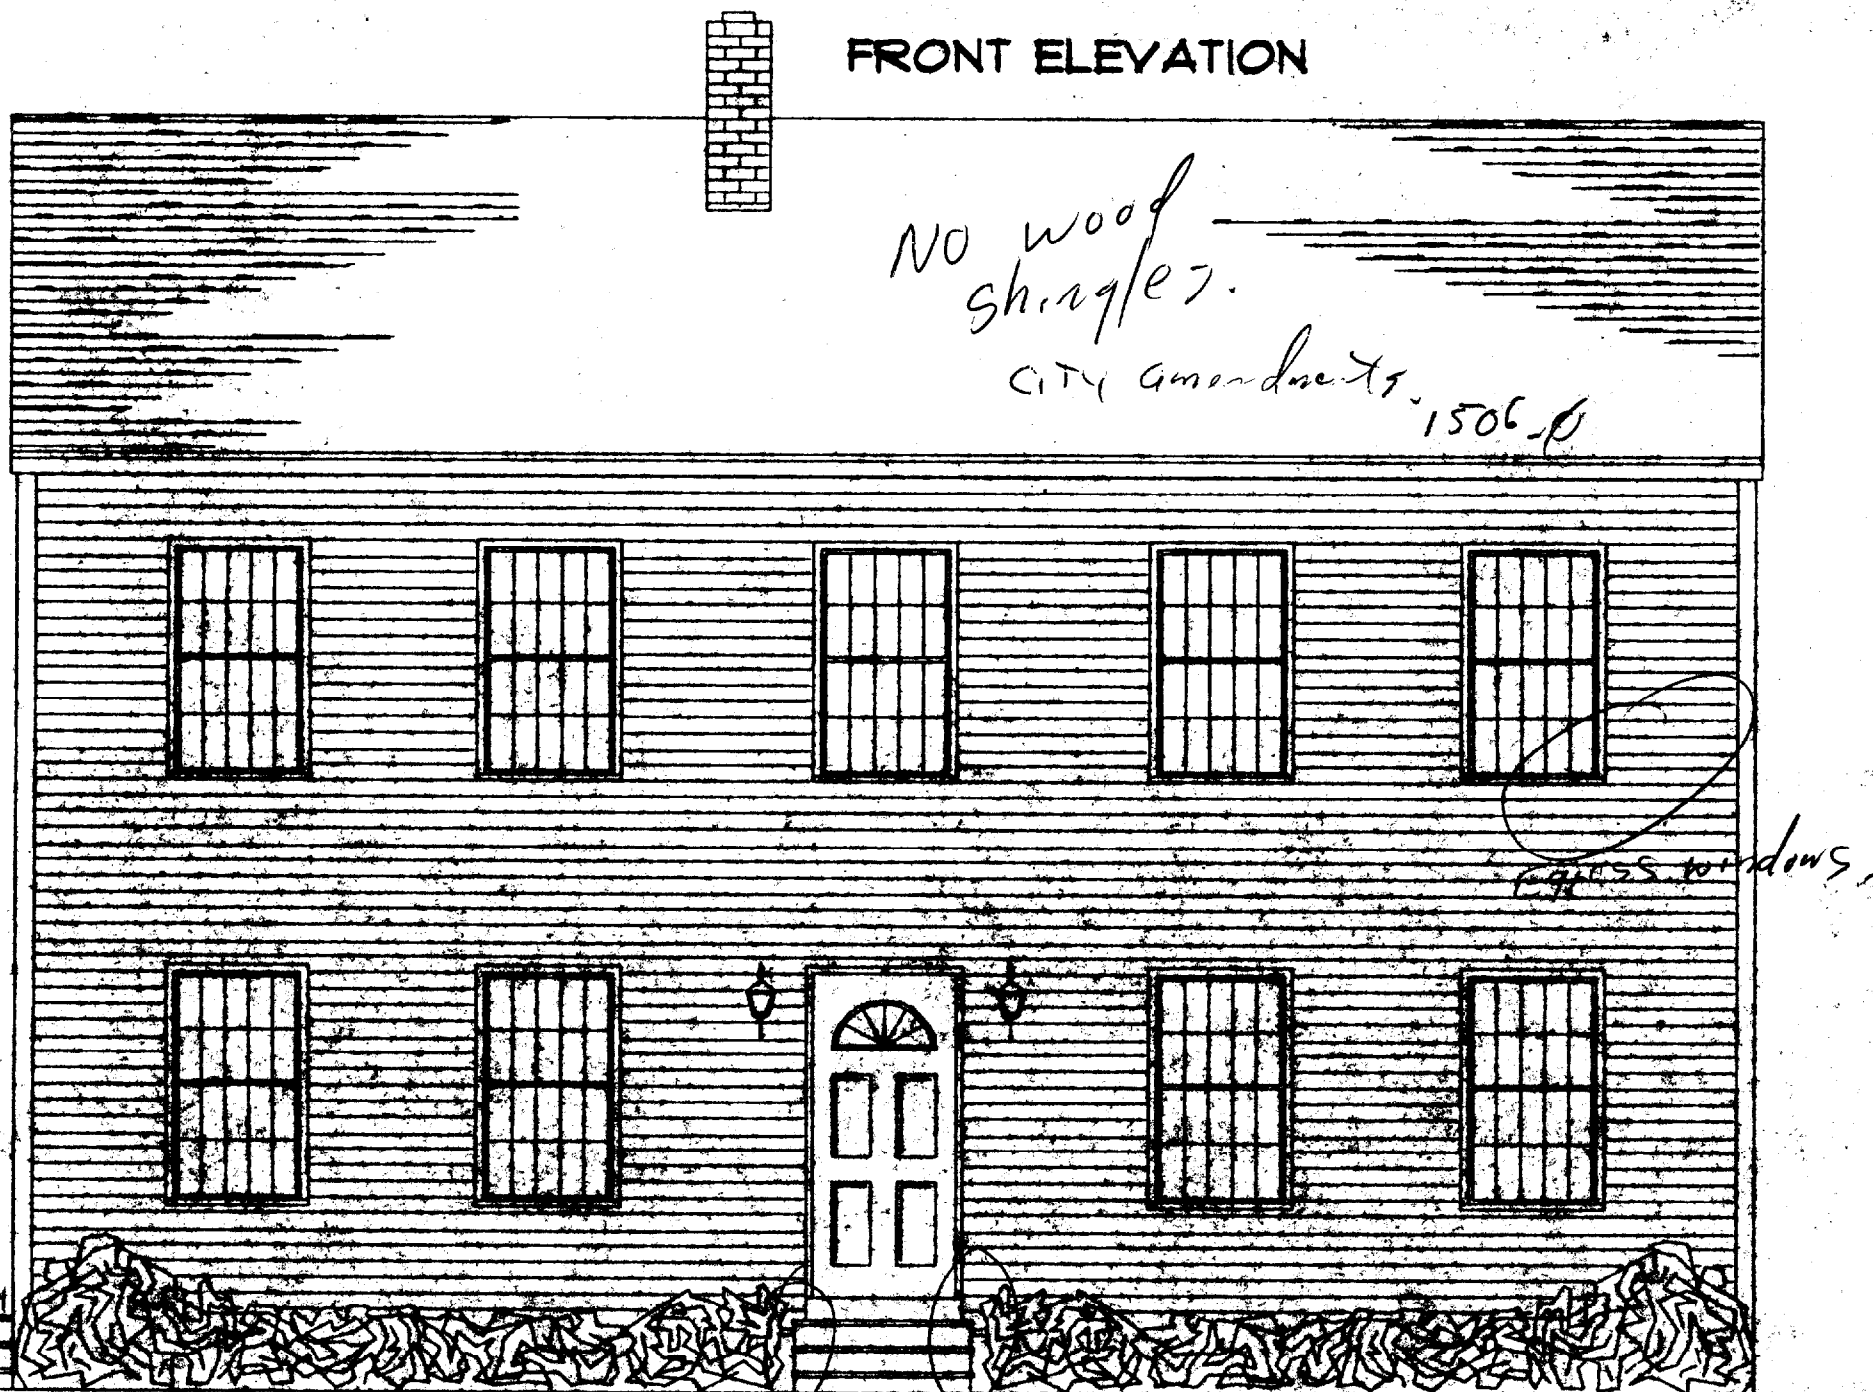

Handrails - 10/14/7 both side more than 3 risers
 stairs - 10/14/7

notations
 scale

CLIENT