



SECTION KEY


GENERAL NOTE:
SEE FLOOR PLANS FOR FIRE RATINGS

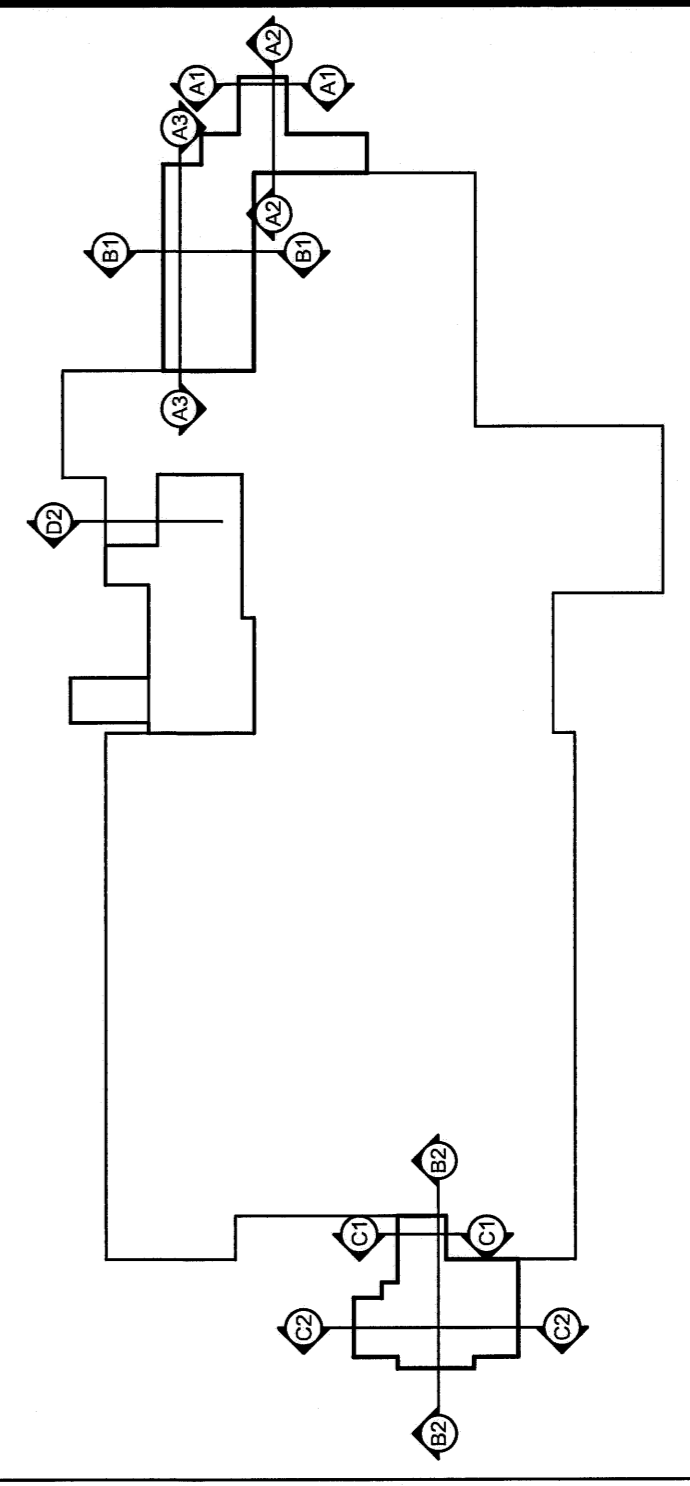


SECTION @ R.C. / LOBBY (C1)

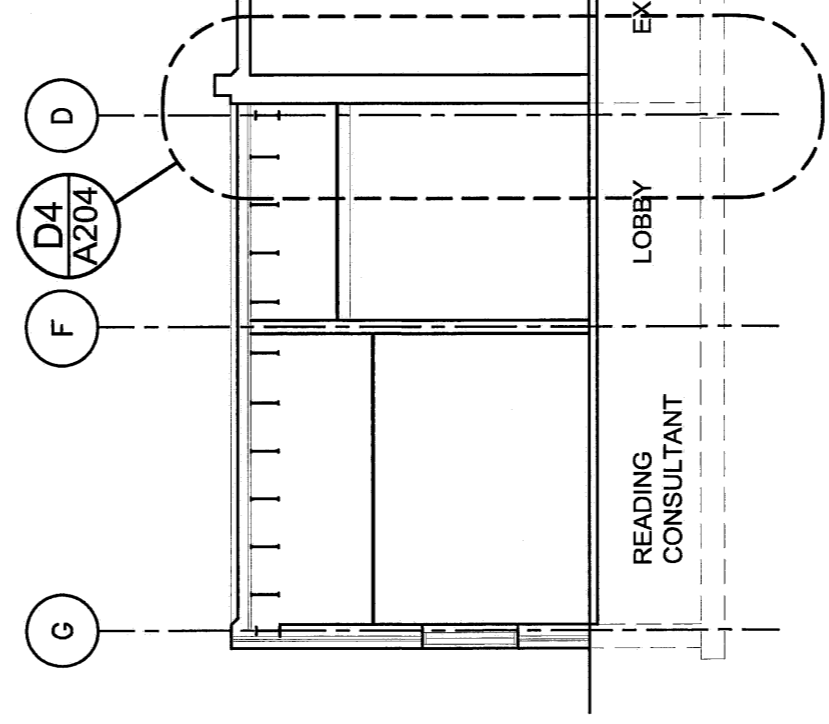


SECTION @ CLASSROOM / RESOURCE ROOMS (C2)

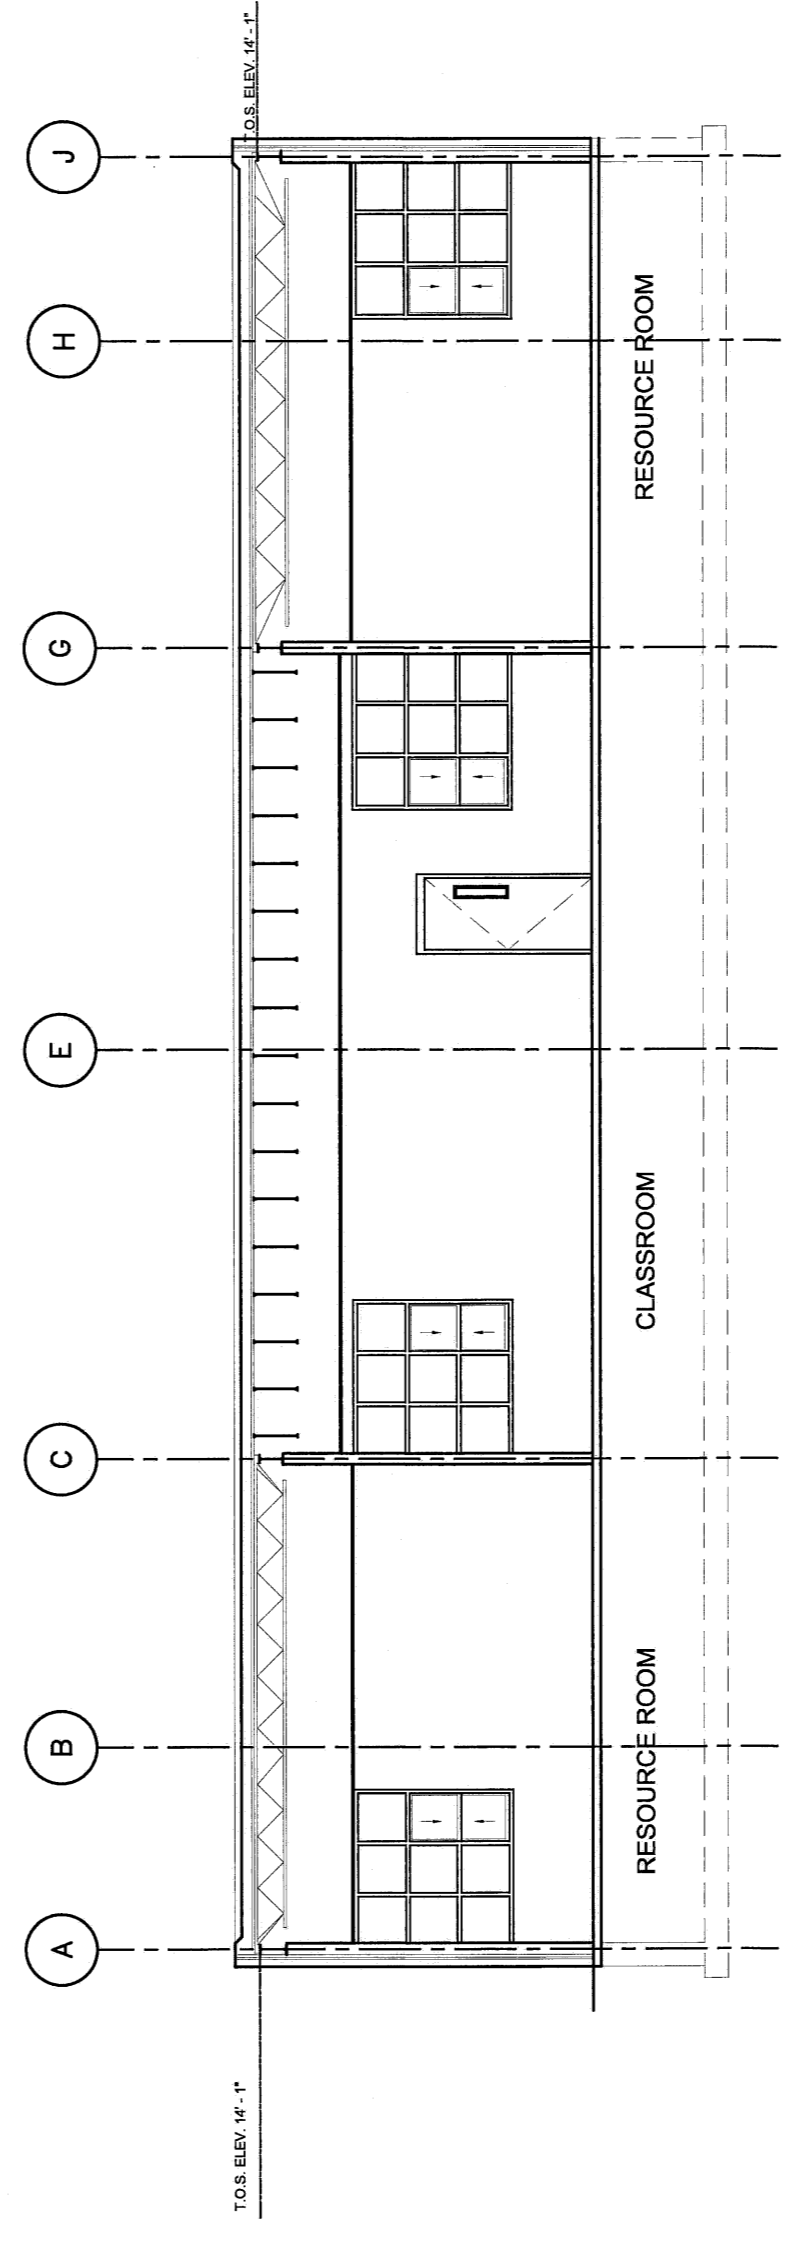


SECTION @ MULTIPURPOSE ROOM (B1)

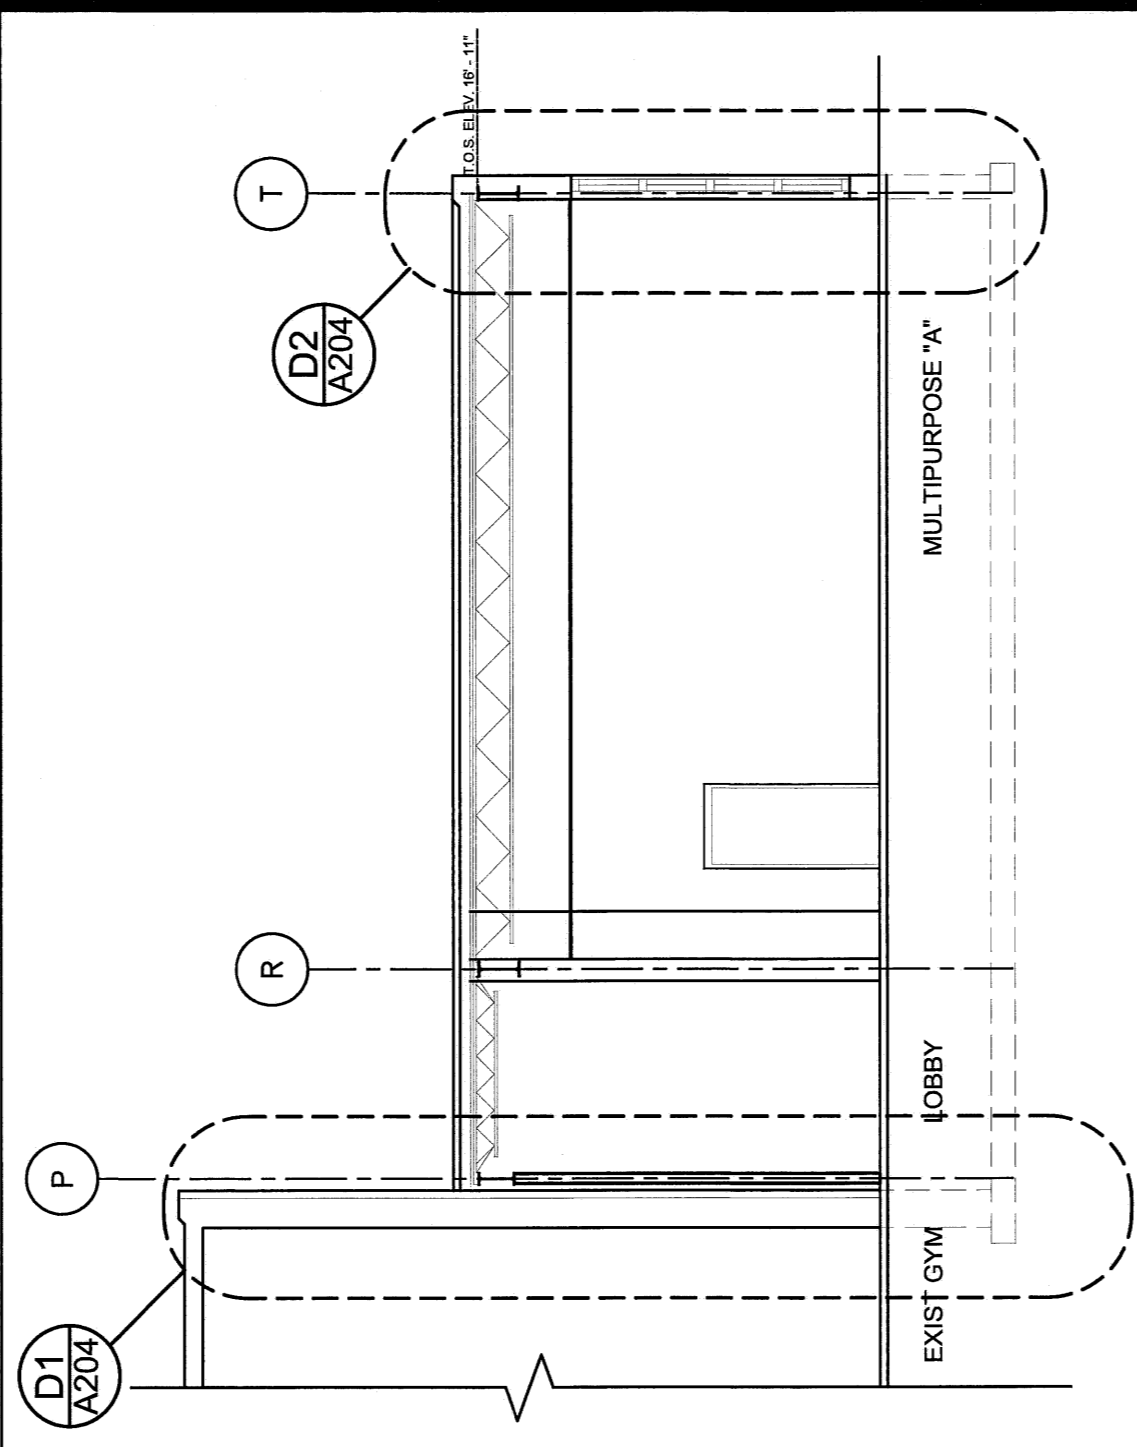


SECTION @ MULTIPURPOSE ROOM (B2)

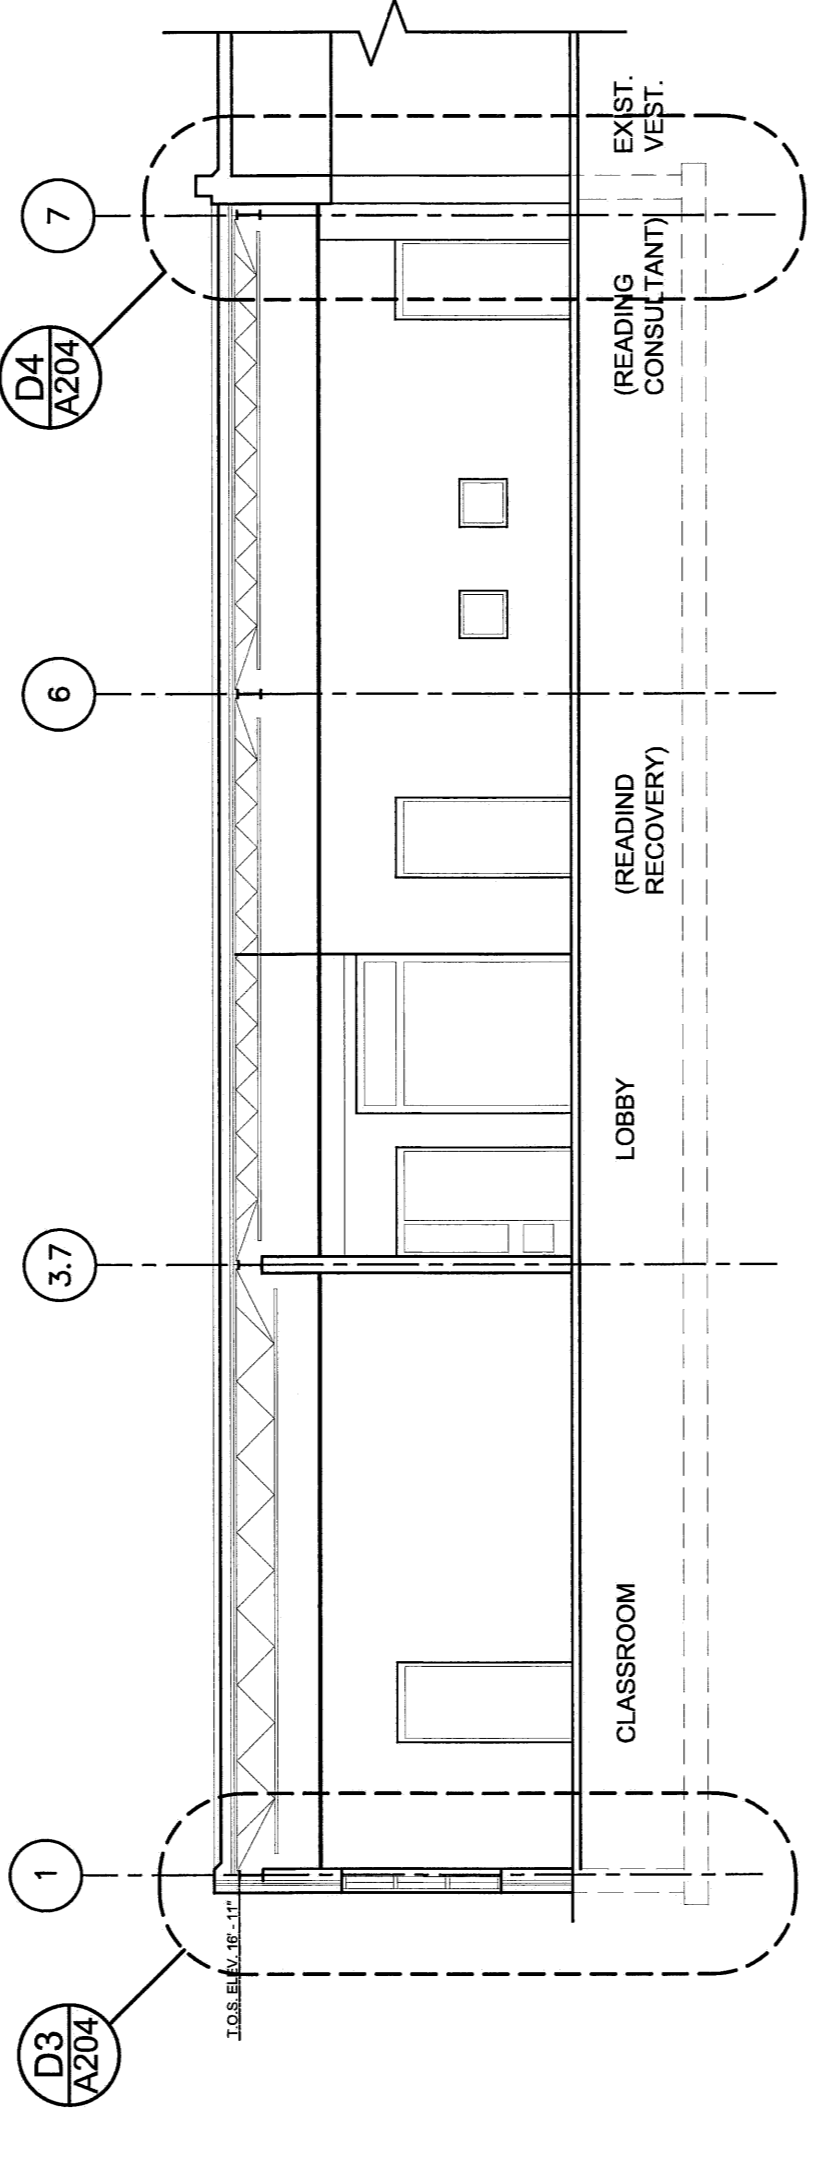

SECTION @ VESTIBULE (A1)

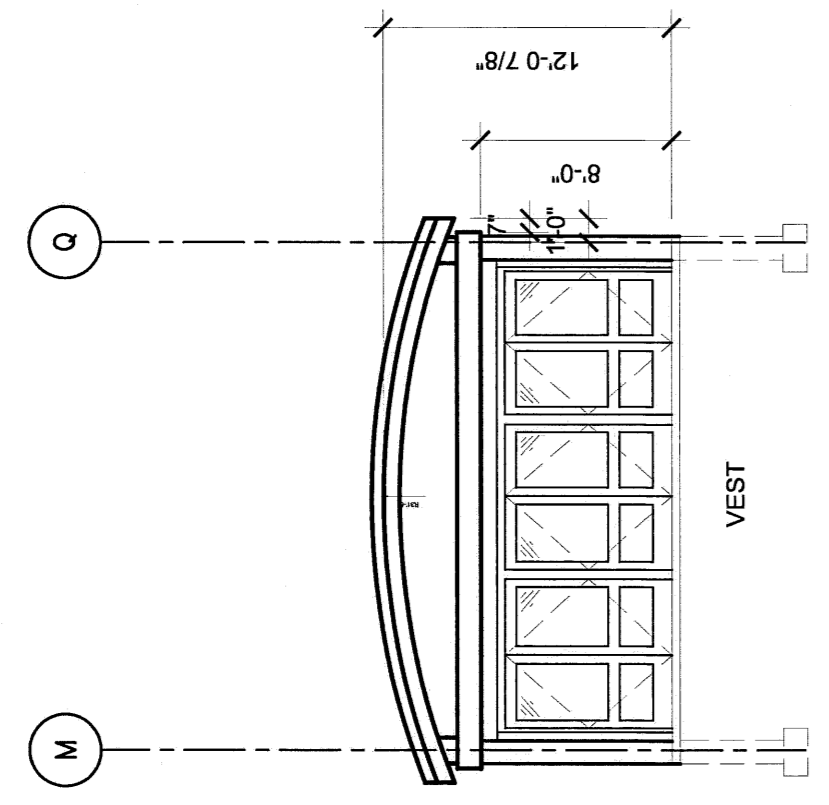

SECTION @ MULTIPURPOSE ROOM (A2)

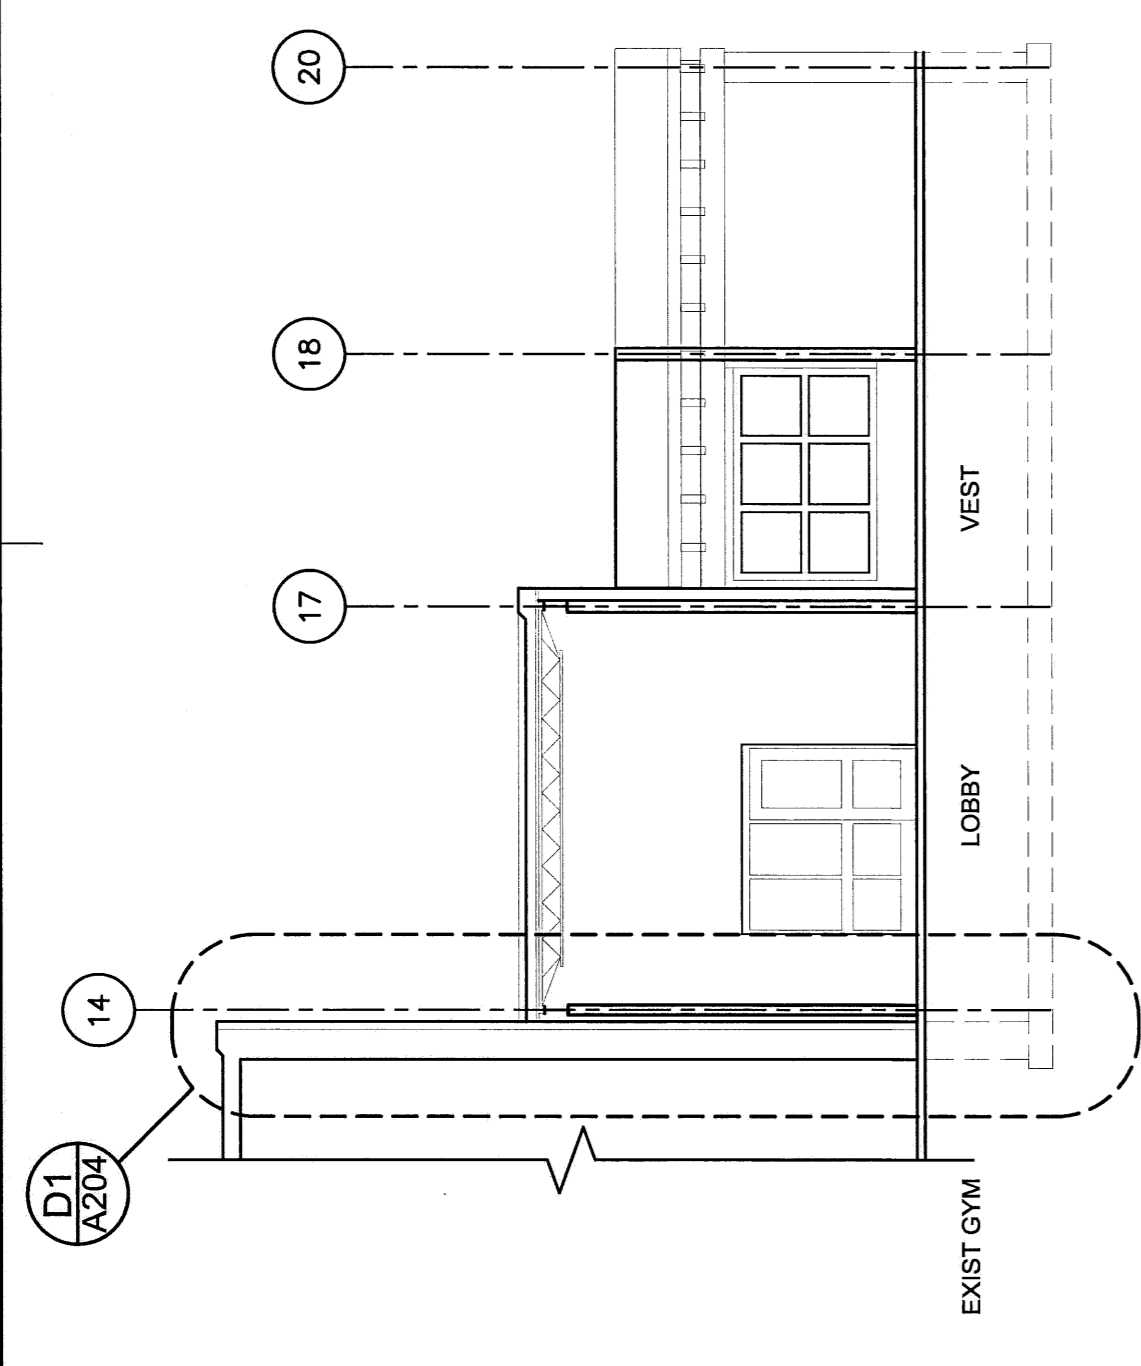

SECTION @ MULTIPURPOSE ROOM (A3)

