


A2. Proposed Kitchen Floor Plan

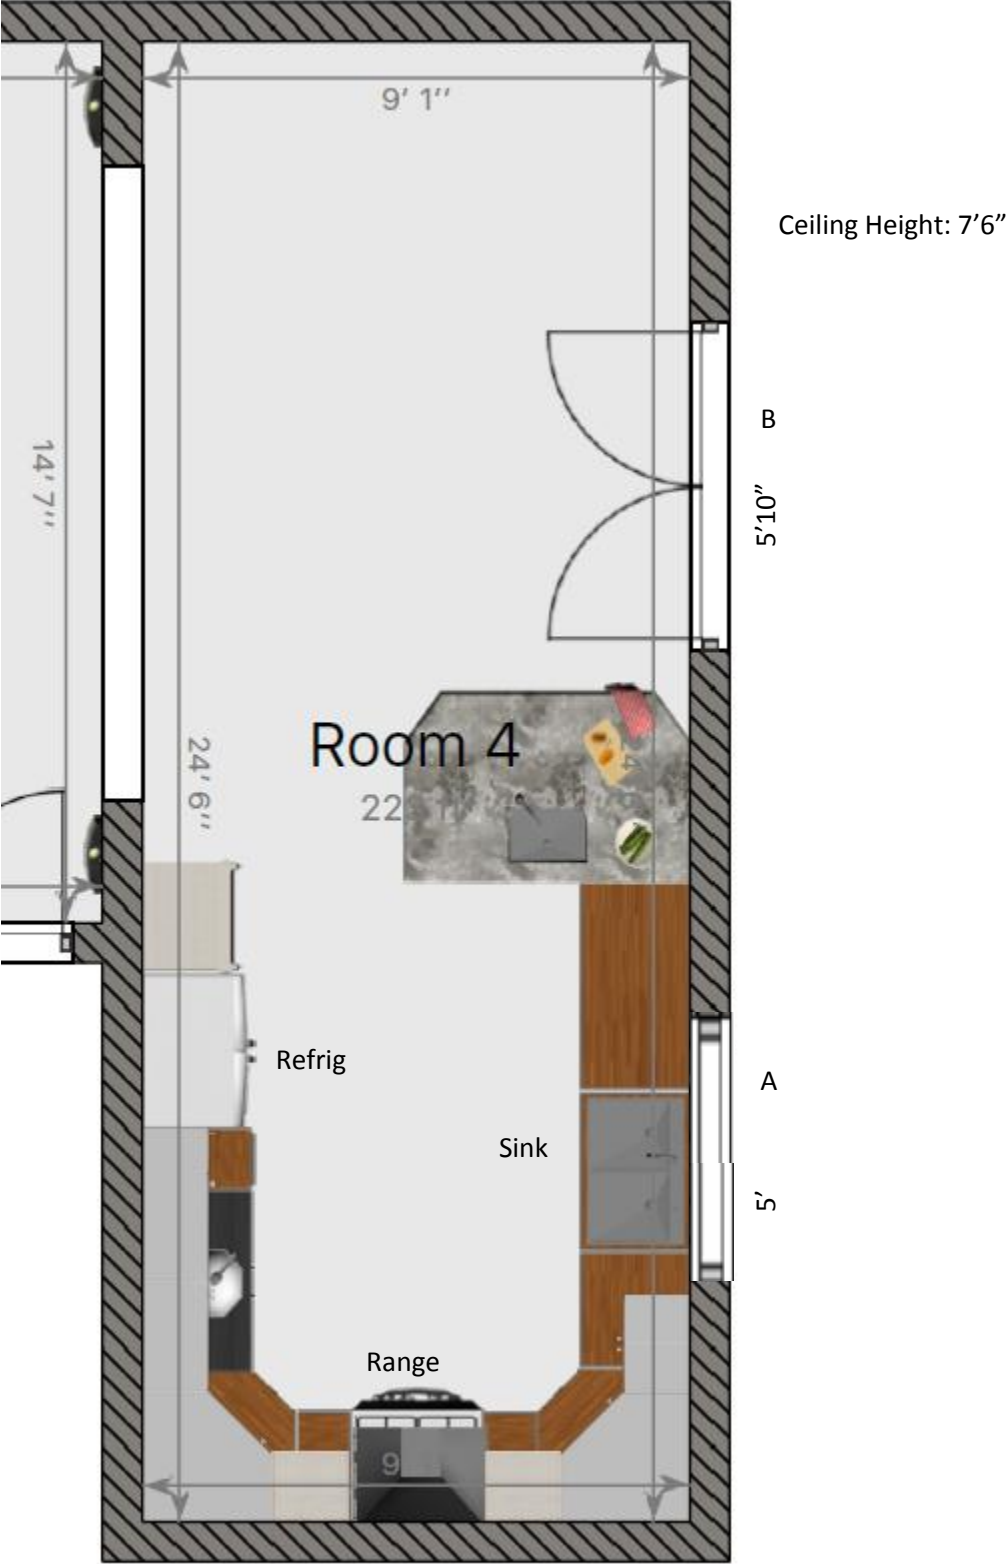

Window and Door Schedule

Type	Style	Quantity
A	60" x 36" single sliding vinyl window	1
B	70" x 80" gliding left-hand patio door	1