



new bathroom elevations

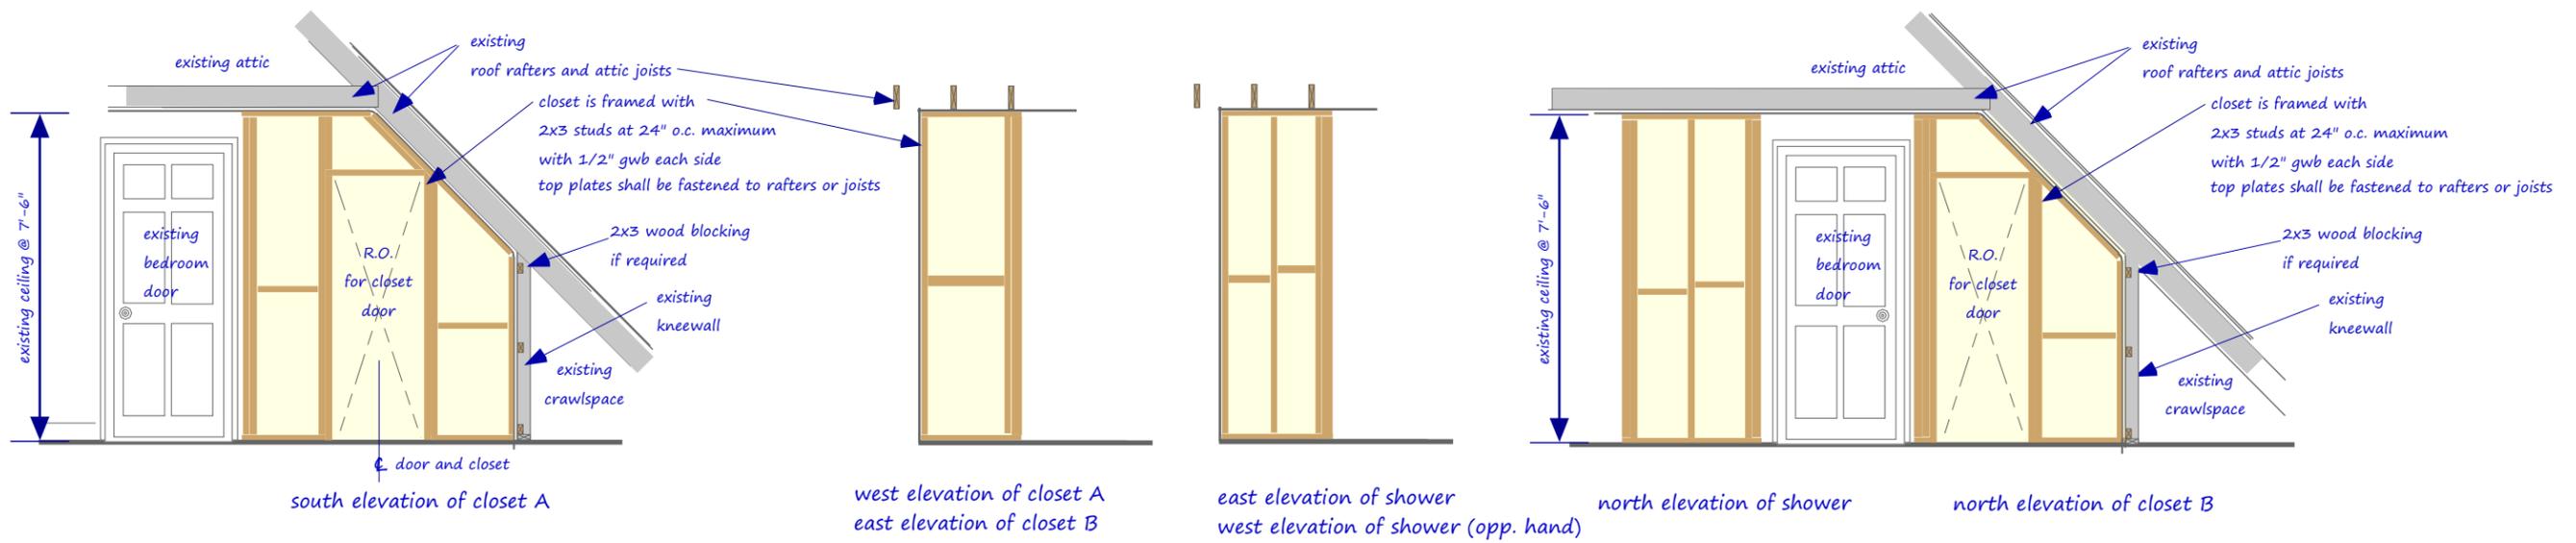

new closet and shower framing

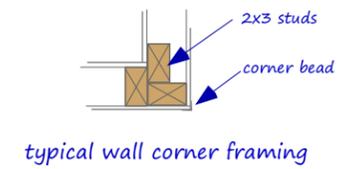

scale: 1/4"=1'-0"
when printed on 11"x17" paper

elevations and framing

Renovation for new 3/4 Bath

155 Belfort Street, Portland, Maine 041