



Carport construction

Scale 1/2" = 1'

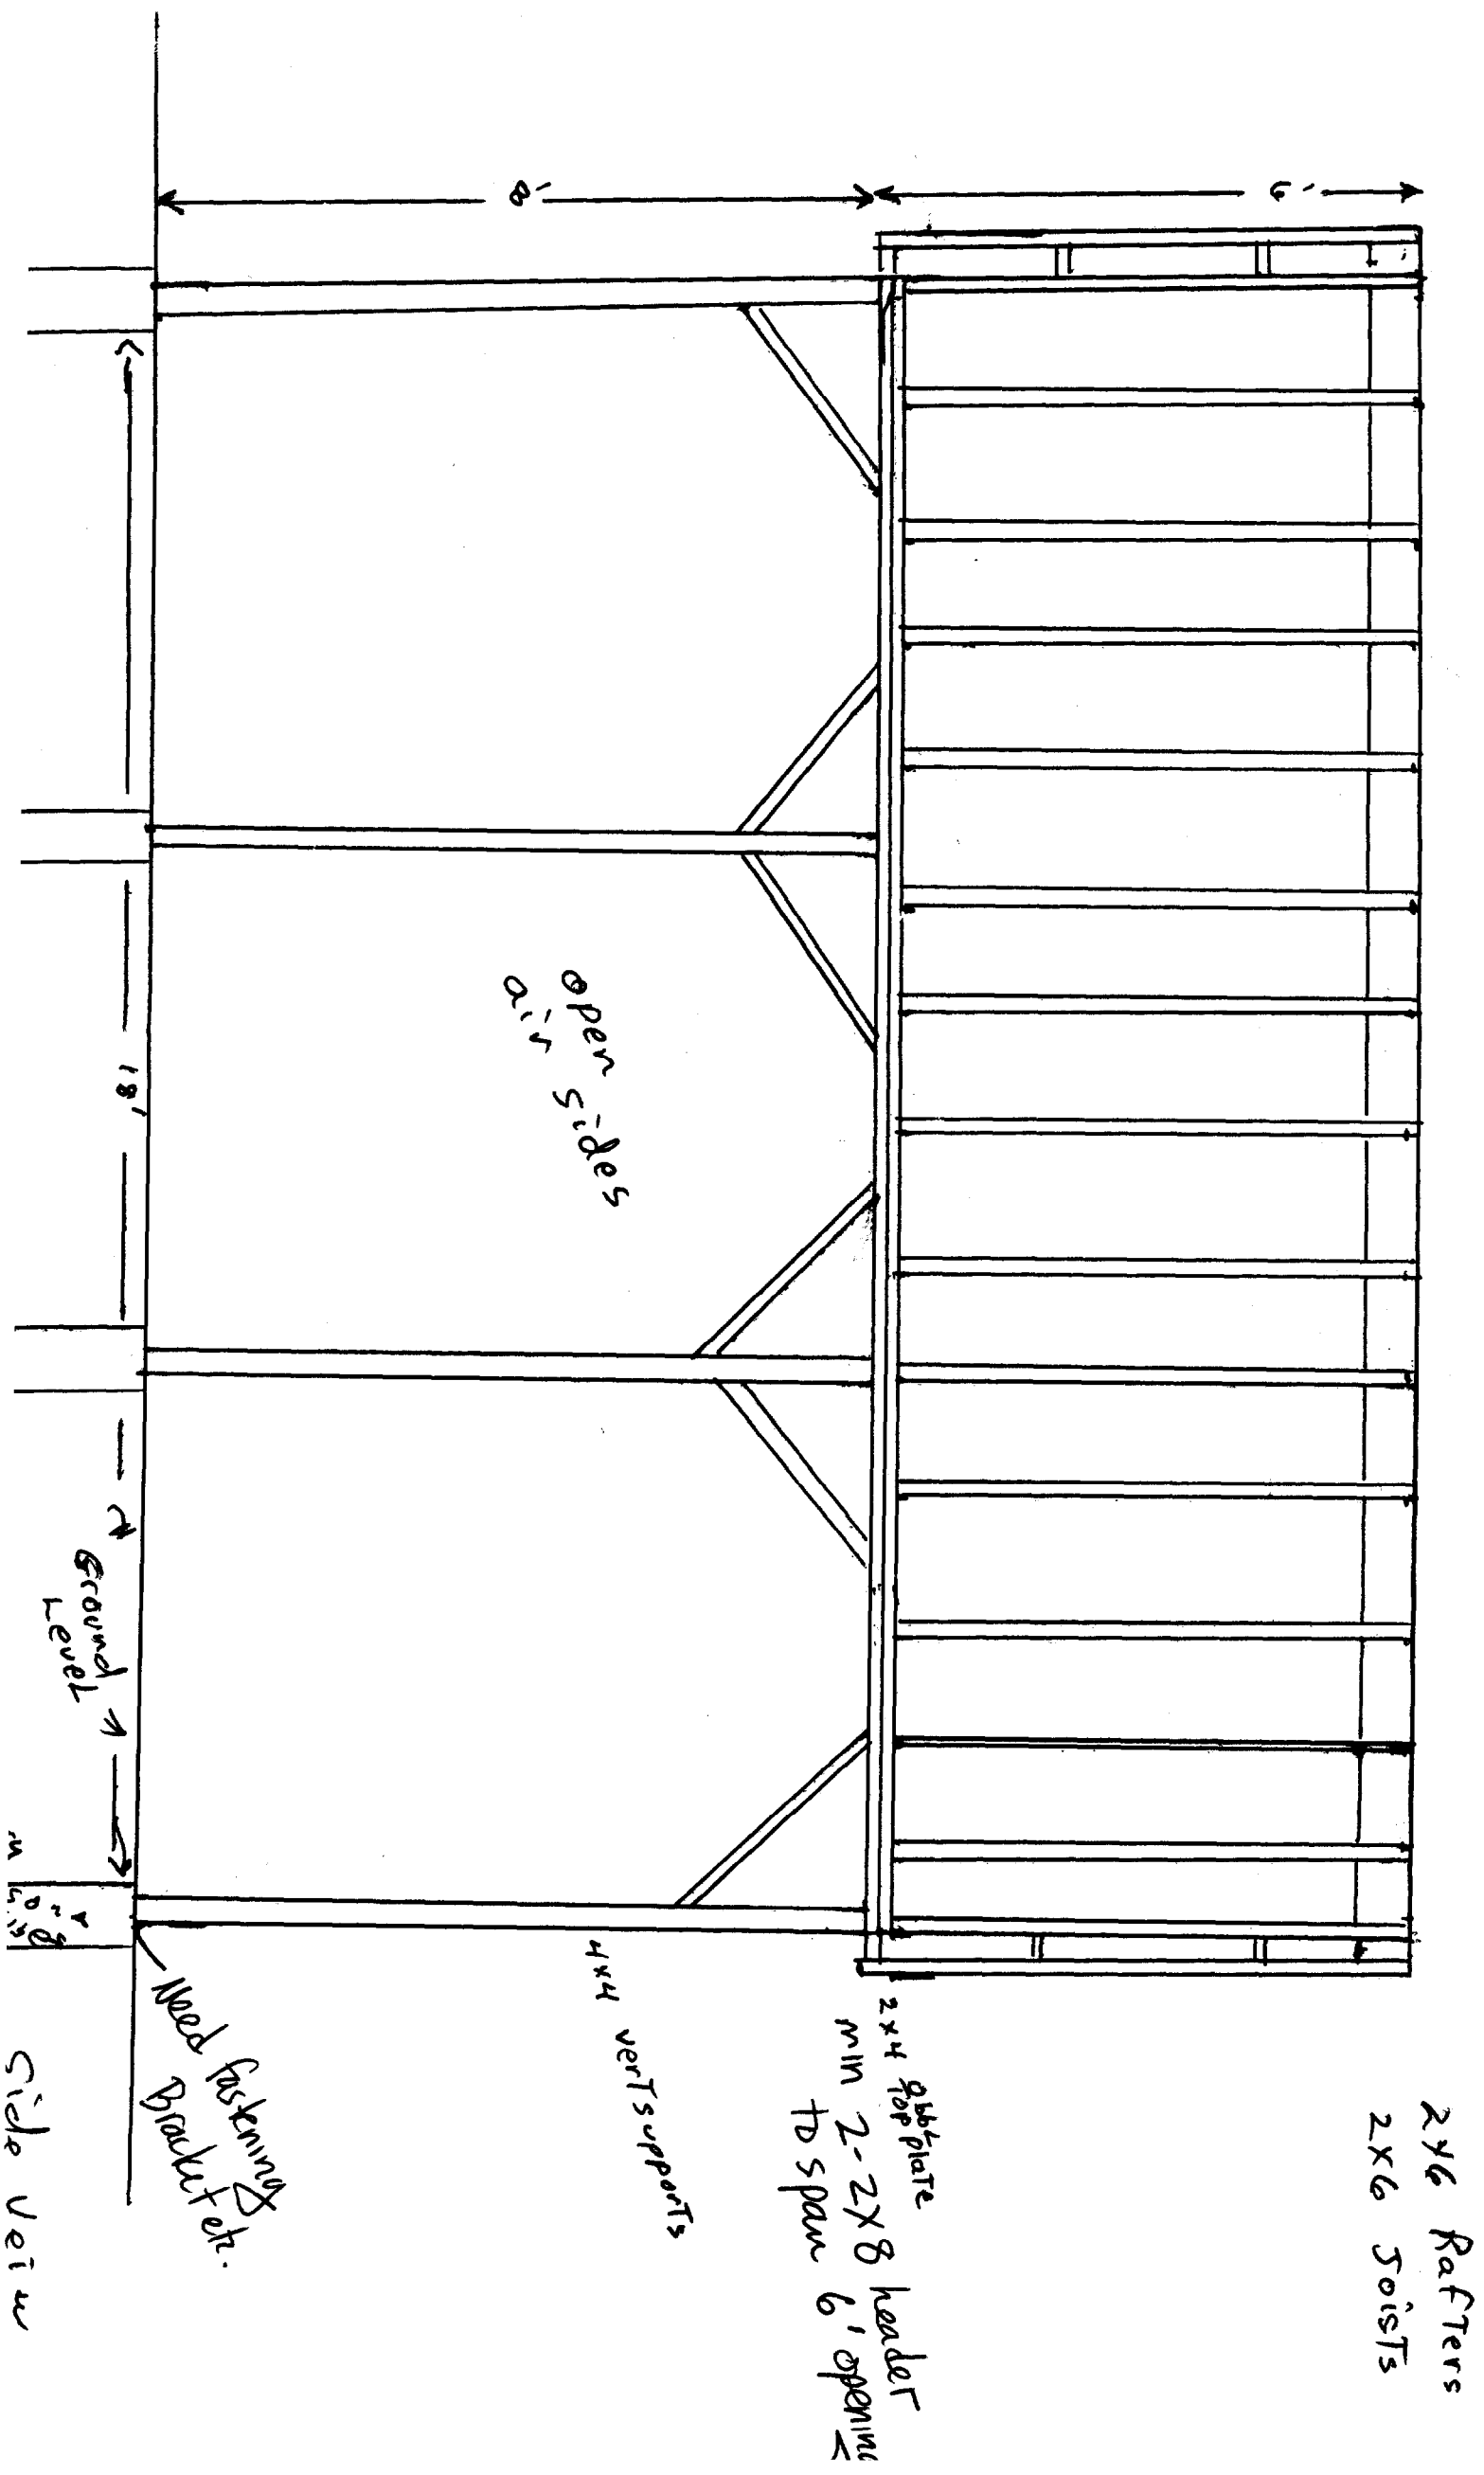

Carport Plans

T-1-11 Plywood applied to
Front & Back of Gable
3/8 OSB sheathing on Roof
Asphalt shingles scale $\frac{1}{2}'' = 1'$

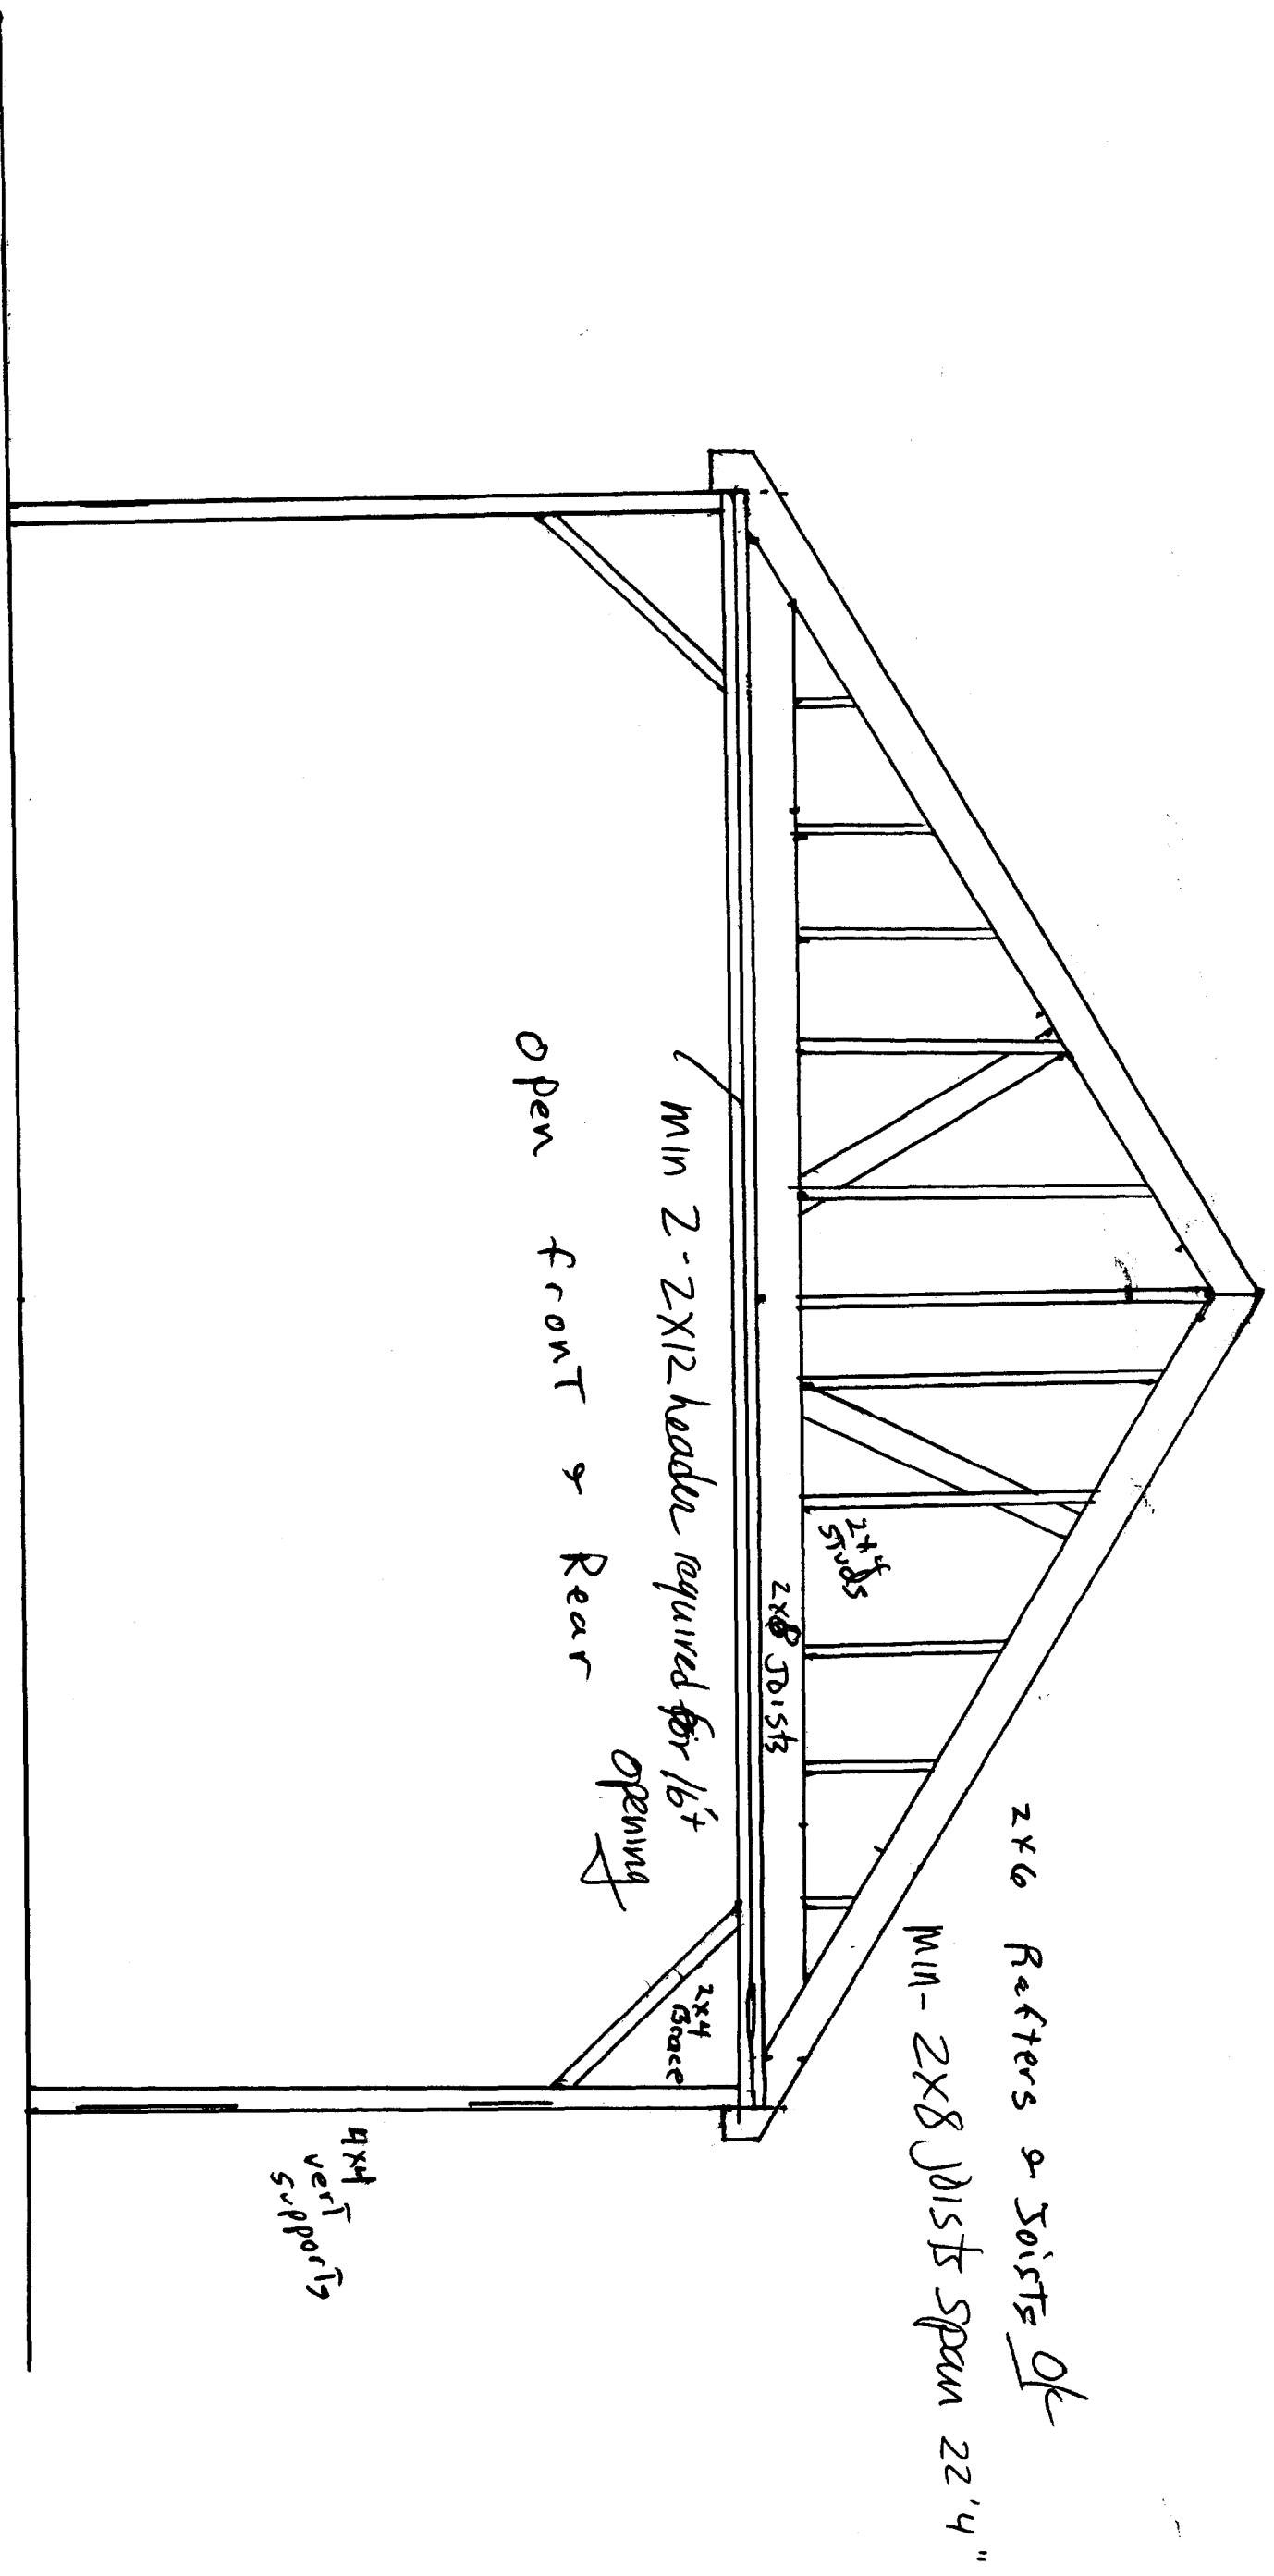

Front & Rear View