


32 Ifsley Street

FRONT VIEW OF / Foundation System DECK

- 2' x 8' ledger on wall
- 2' x 8' joists supported by standard joist hangers
- 1'3" joist spacing
- 1/2" x 3'2" lag bolts - 18" spacing
- 8' joists and 10' joists

4' x 8' post

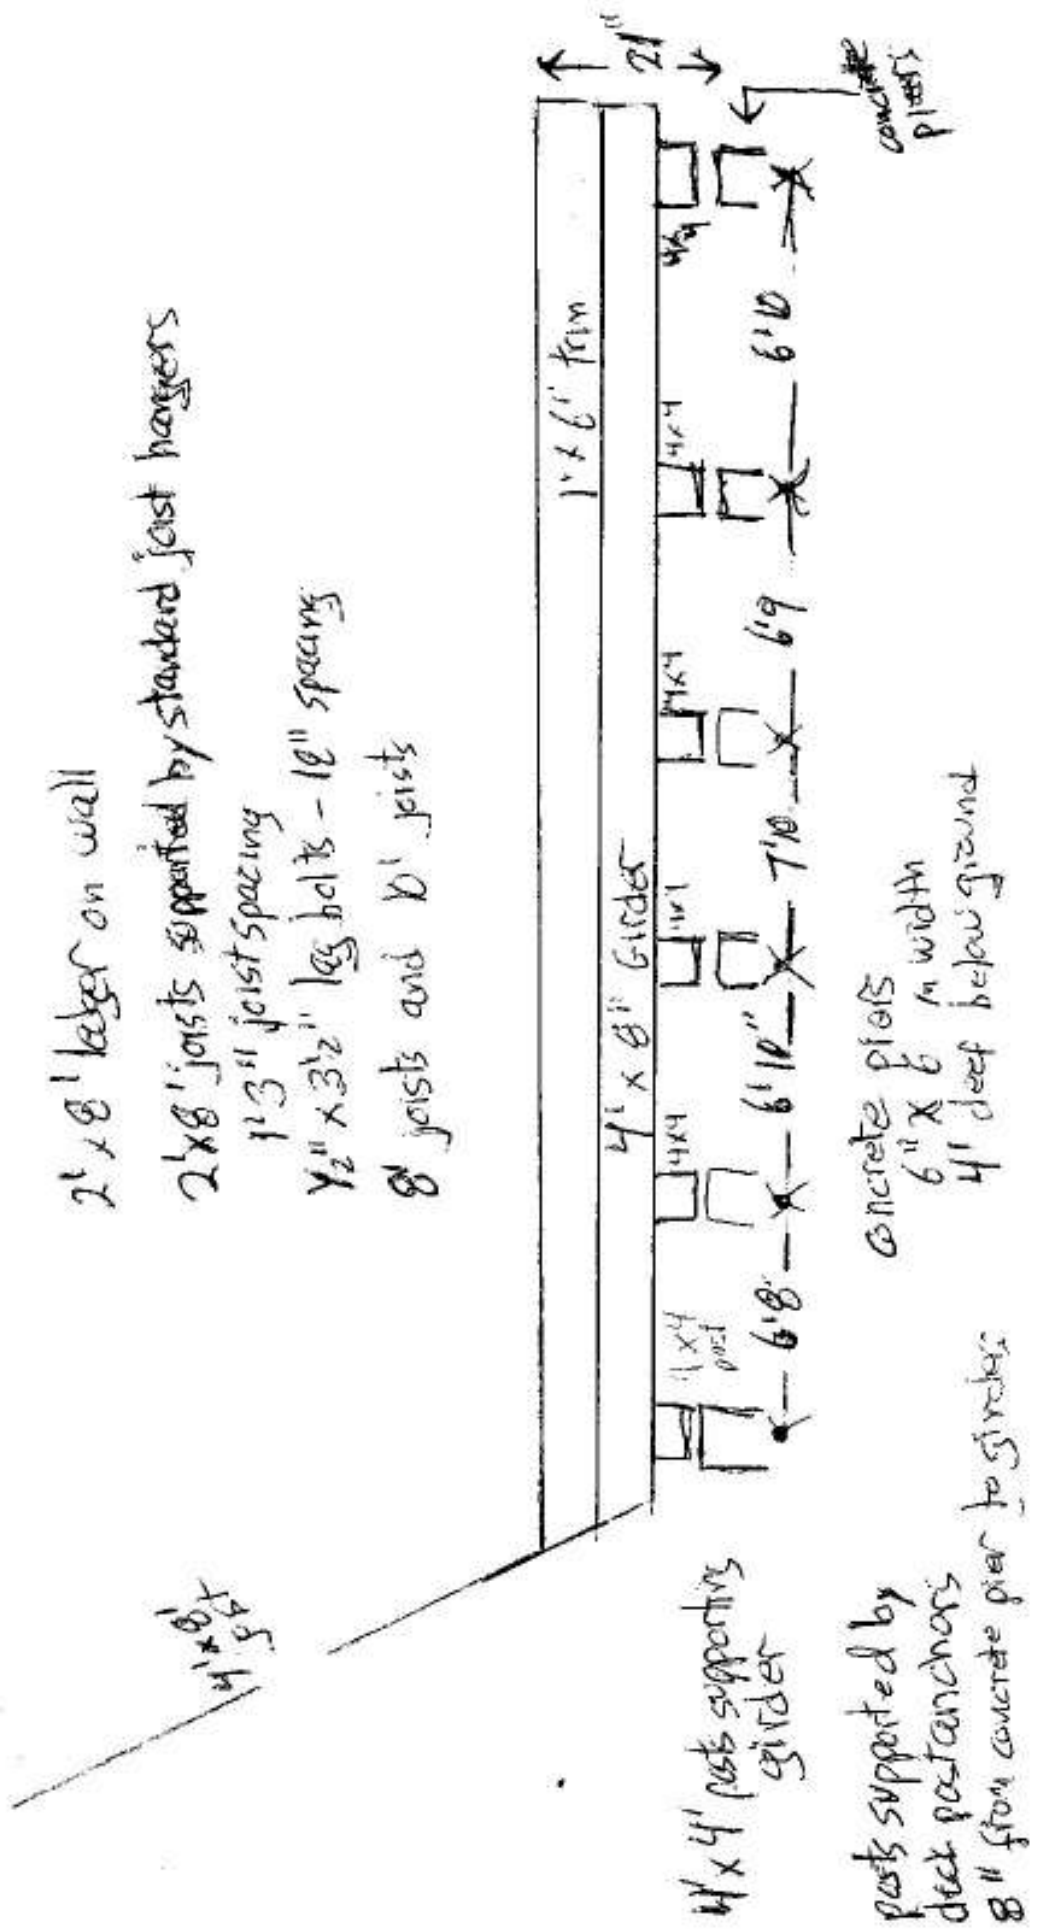

4' x 8' post supporting girder

posts supported by deck post anchors 8" from concrete pier to girders

concrete piers 6" x 6" width 4' deep below ground

concrete piers