


STAIRS

32 1/2" Deck Height

Handrail
height
37"

1 1/4" nosing

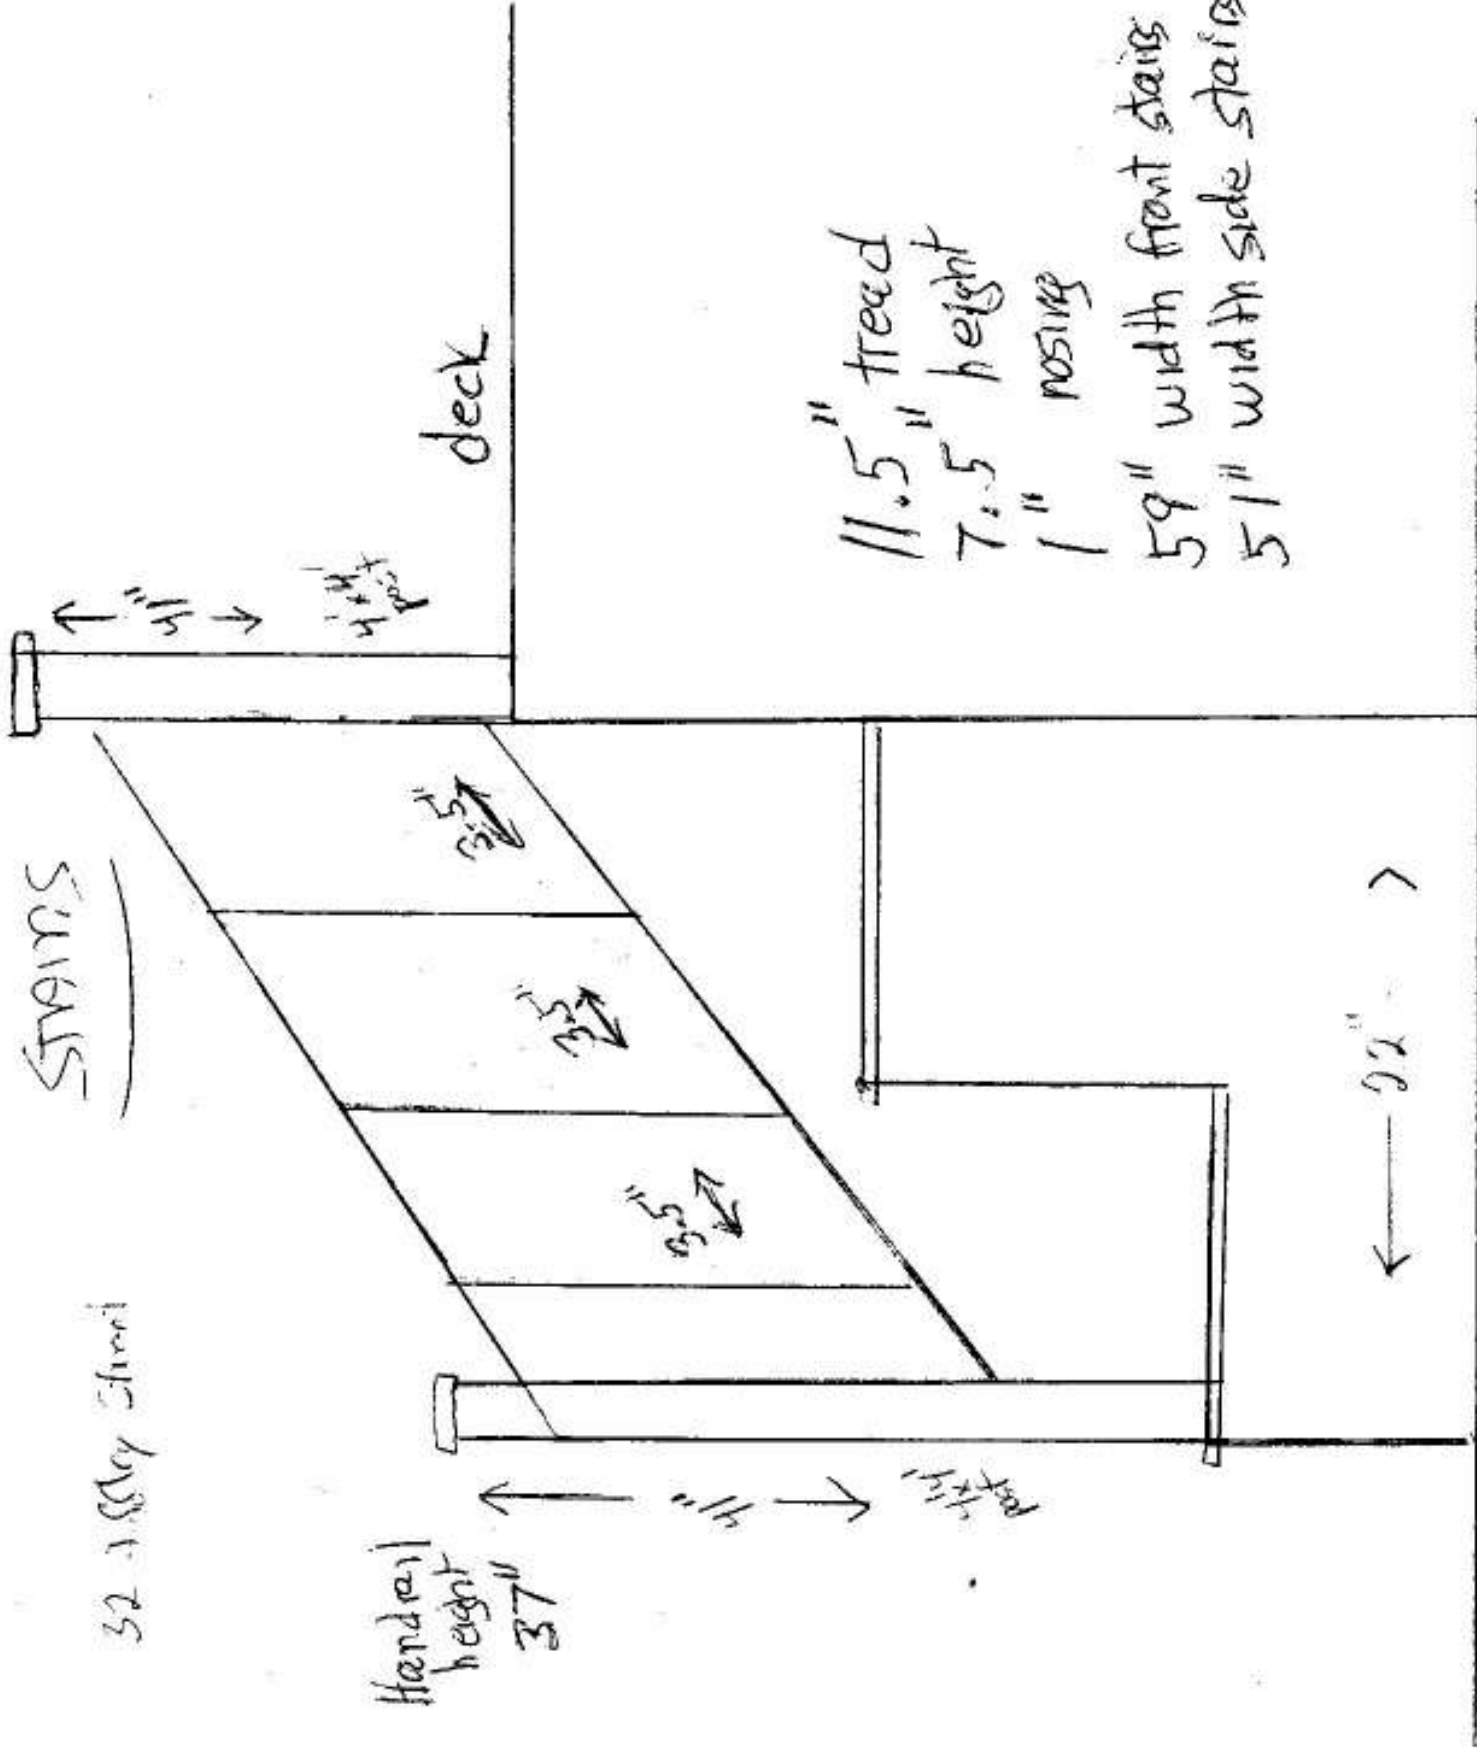

deck

11.5" tread
7.5" height
1" nosing

59" width front stairs
51" width side stairs

22"