


A
G-101 FOUNDATION AND FENCE PLAN
 SCALE: 1/4"=1'-0"

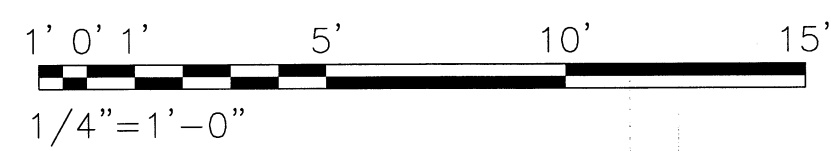

NOTES:

1. FOR STRUCTURAL GENERAL NOTES, SEE DWG S-001. FOR CIVIL NOTES, SEE DWG C-102.
2. (PS-1) PIPE SUPPORT DESIGNATOR. SEE DWG S-501.
3. SEE ELECTRICAL DRAWINGS FOR GROUNDING.
4. BEARING SHIMS SHALL BE USED AS REQUIRED TO ASSURE PERIMETER BEARING OF GENERATOR AND TRANSMITTER MODULES. BEARING SHIMS PROVIDED WITH MODULE.
5. CONTRACTOR TO CONTACT ENGINEER IF WEIGHT OF EQUIPMENT PURCHASED EXCEEDS THE DEAD AND FLUID LOADS SHOWN ON DWG S-001.
6. SLOPE FINISHED GRADE AND GRAVEL AWAY FROM DOOR PAD AS SHOWN.



PHASE REVIEW:	Project Manager	QC Reviewer	Architectural	Structural	Mechanical	Plumbing	Electrical	Civil

0	ISSUED FOR CONSTRUCTION	11/7/12	Revised
			Mark

Designed by:	DCB
Checked by:	MLM
Drawn by:	RAM
Reviewed by:	DCB
Date:	2012


FEMA
 FEDERAL EMERGENCY MANAGEMENT AGENCY

KBR
 63 SOUTH ROYAL STREET SUITE 200
 MOBILE, AL 36602
 PHONE (251) 400-7788
 FAX (251) 400-7788

Engineering Services by
 KBR Engineering Co., LLC

FEMA EMERGENCY RADIO NETWORK
 ON WIGAN PORTLAND, MAINE

**FOUNDATION AND FENCE
 PLAN**

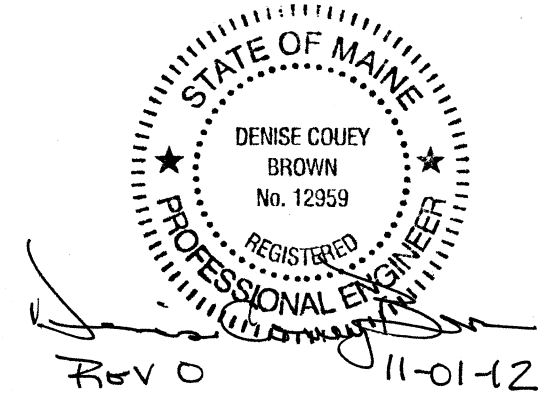

Drawing Number:
S-101