



NOTES:


- GRAVEL LIMITS SHOWN ON DWG C-102 (SEE NOTE 5).
- WEED CONTROL TO EXTEND TO LIMITS OF GRAVEL.
- CONTRACTOR HAS THE OPTION TO BREAK FOUNDATION INTO TWO CONCRETE POURS. VERTICAL REBAR SHALL BE CONTINUOUS THROUGH JOINT. ROUGHEN AND APPLY EPOXY BONDING AGENT PER MANUFACTURER'S RECOMMENDATIONS PRIOR TO SECOND POUR.
- FOR REBAR COVER, USE 2" WHEN CONCRETE POURED USING FORMS. USE 3" WHEN CONCRETE CAST AGAINST EARTH.
- SEE ELECTRICAL DRAWINGS FOR GROUNDING ATTACHMENTS.
- FOR EARTHWORK MATERIALS, SEE DWG C-102 AND SPECIFICATION 31 23 00.00 20.

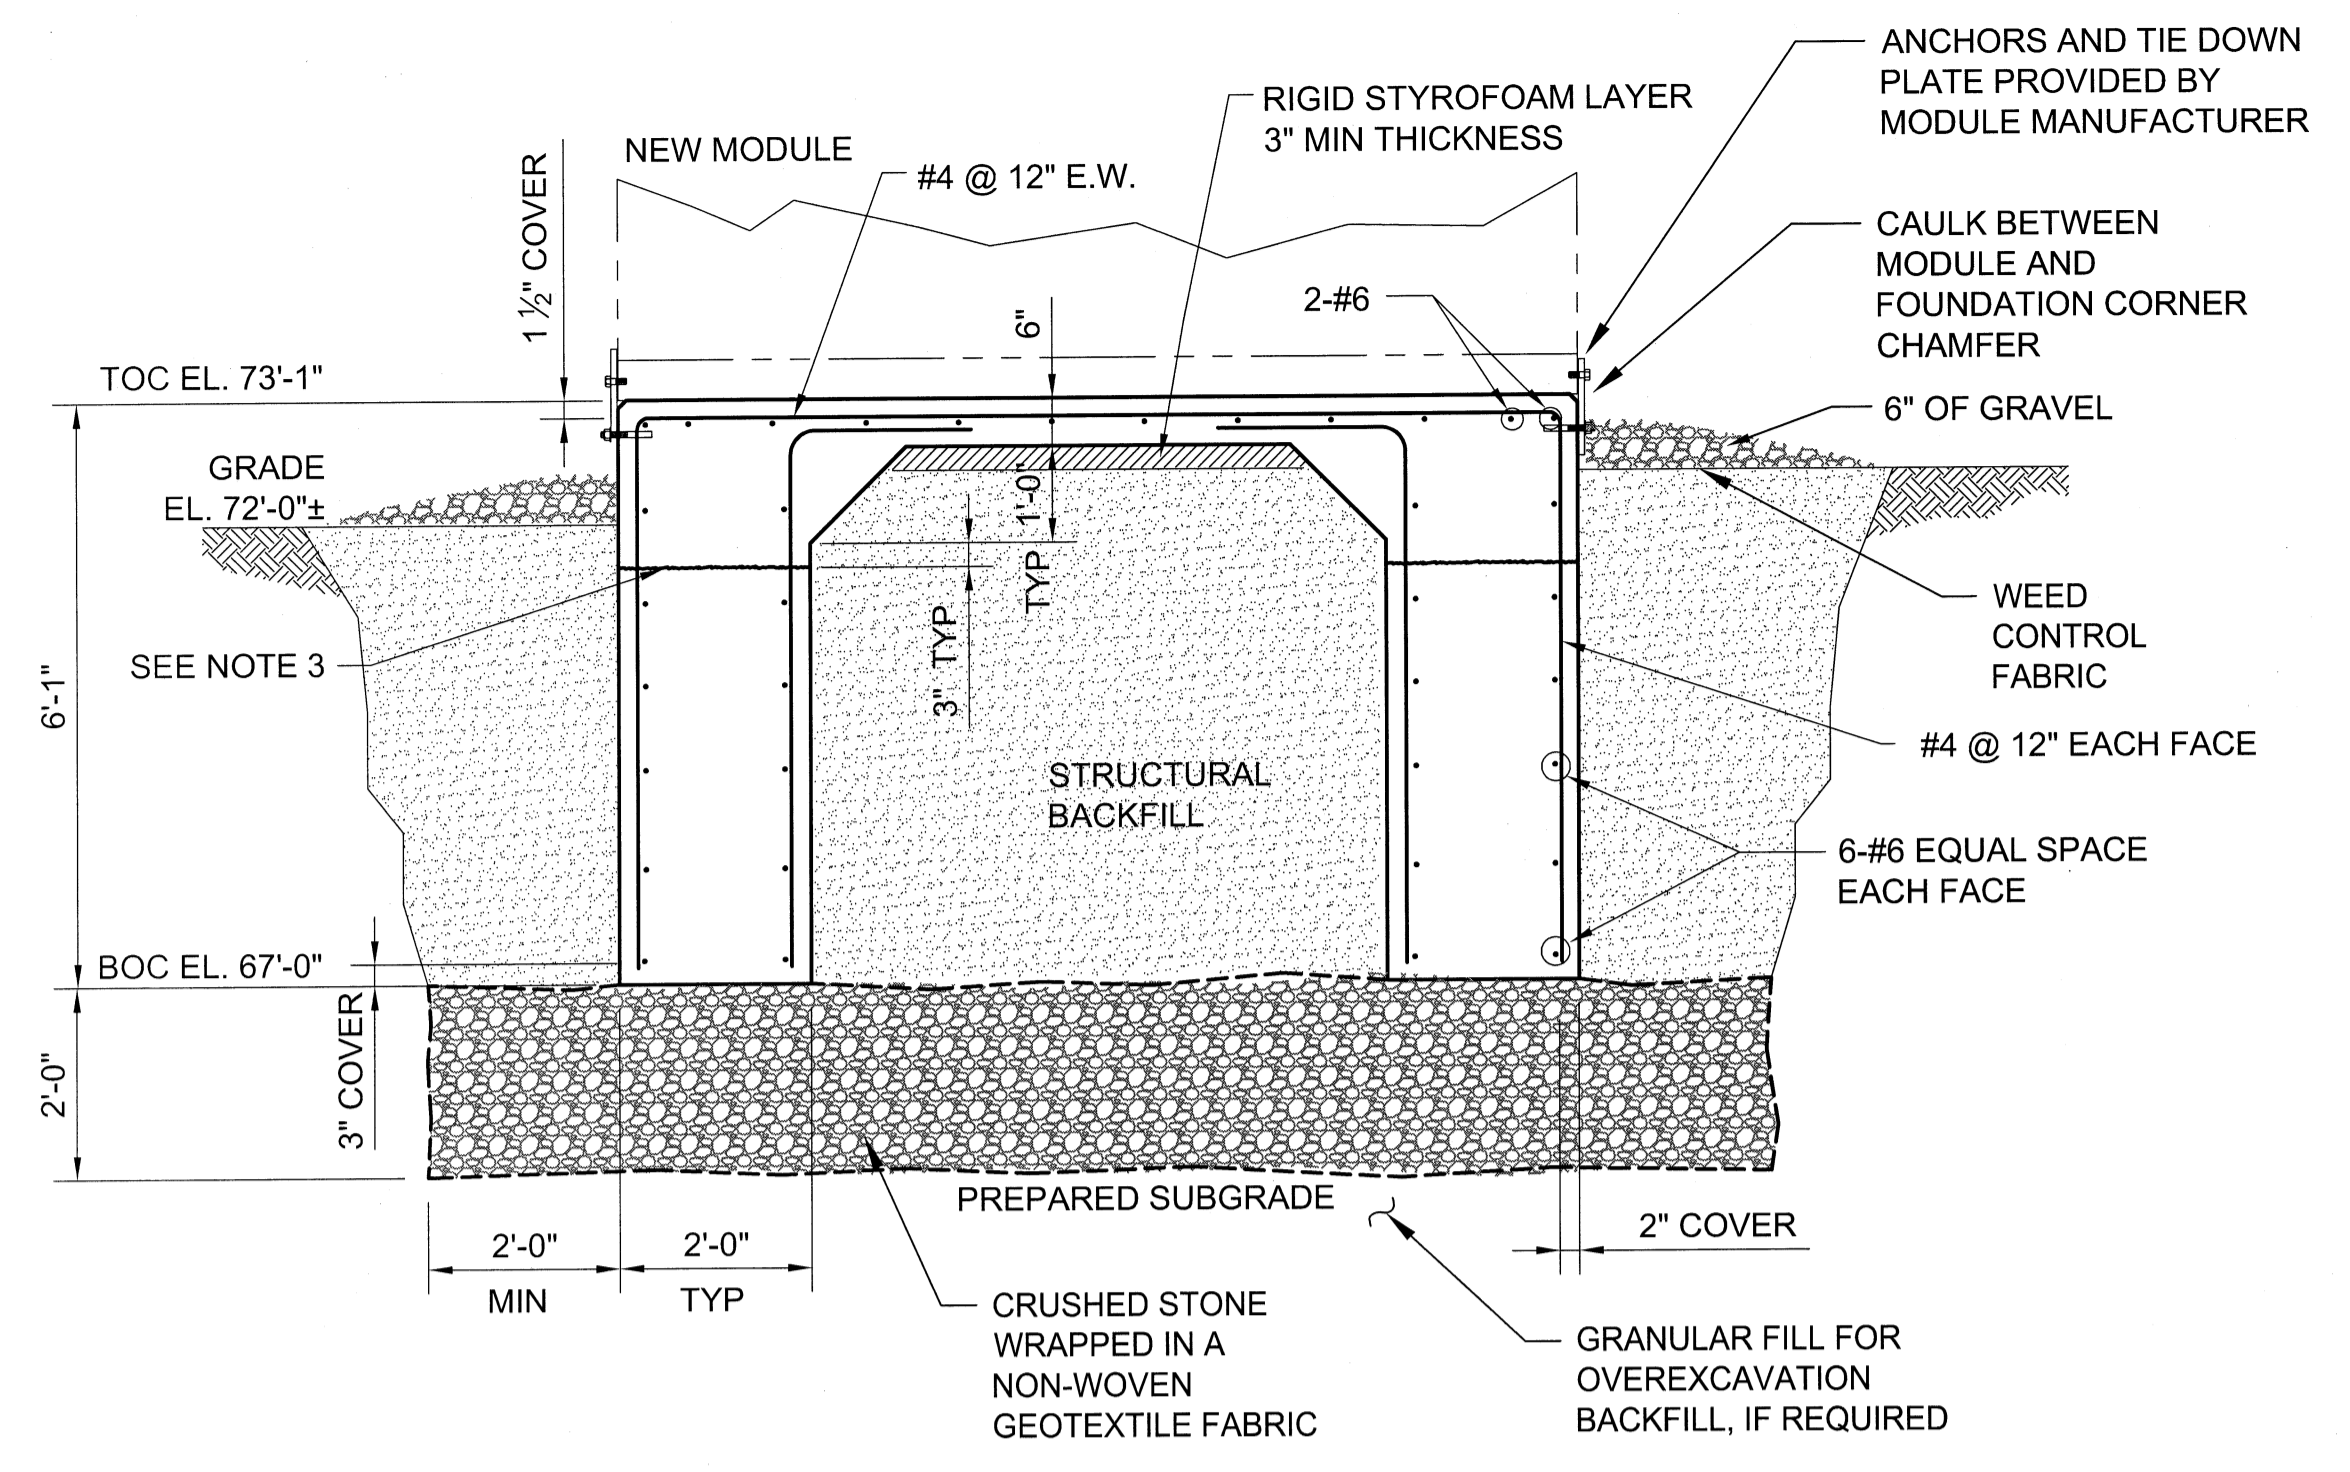


A SECTION
S-101 SCALE: 1/2"=1'-0"

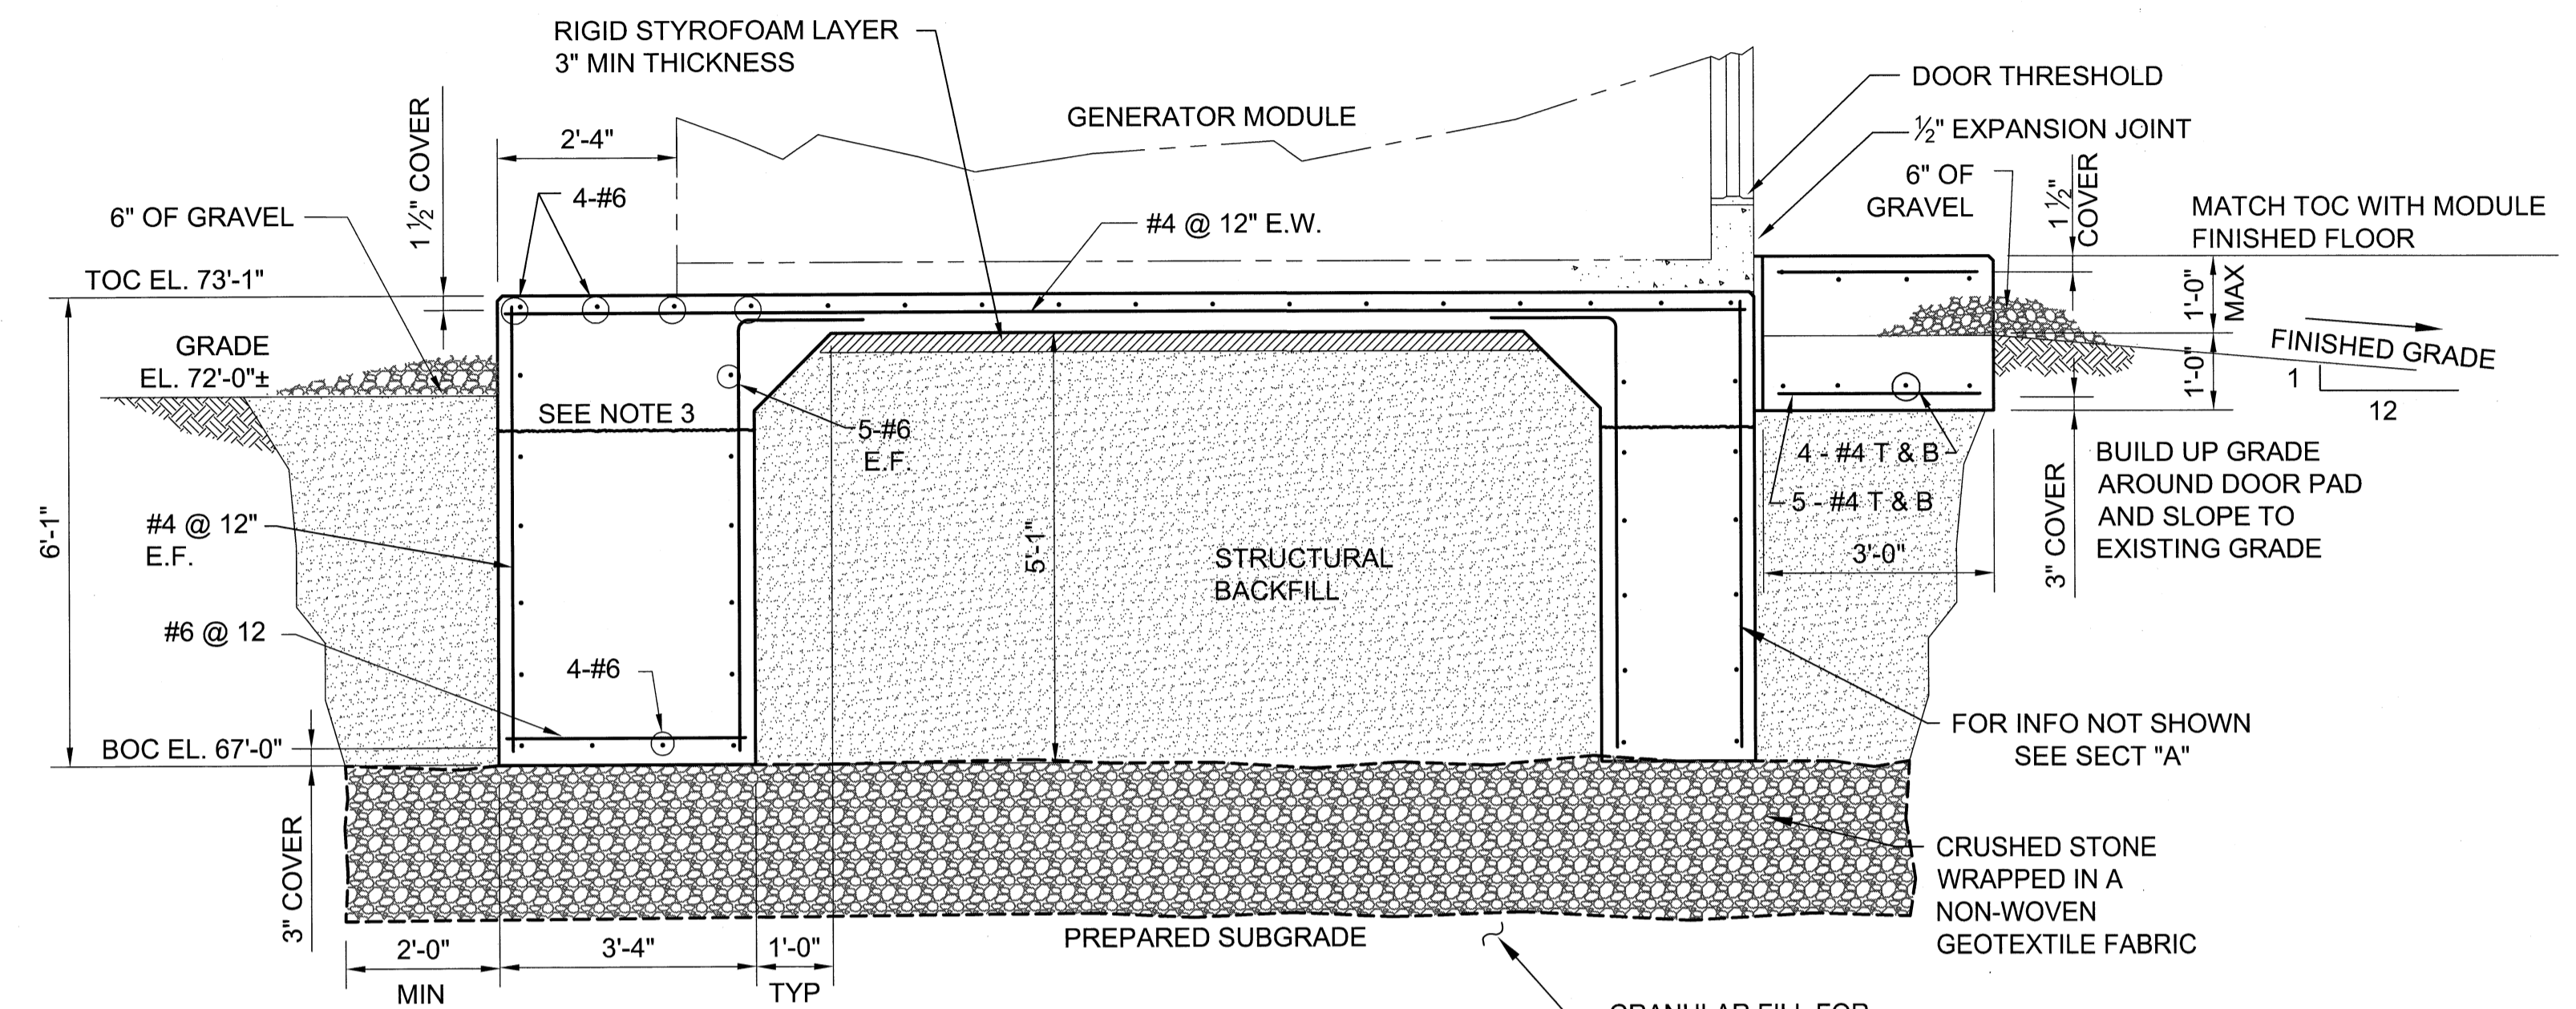


D SECTION
S-101 SCALE: 1/2"=1'-0"

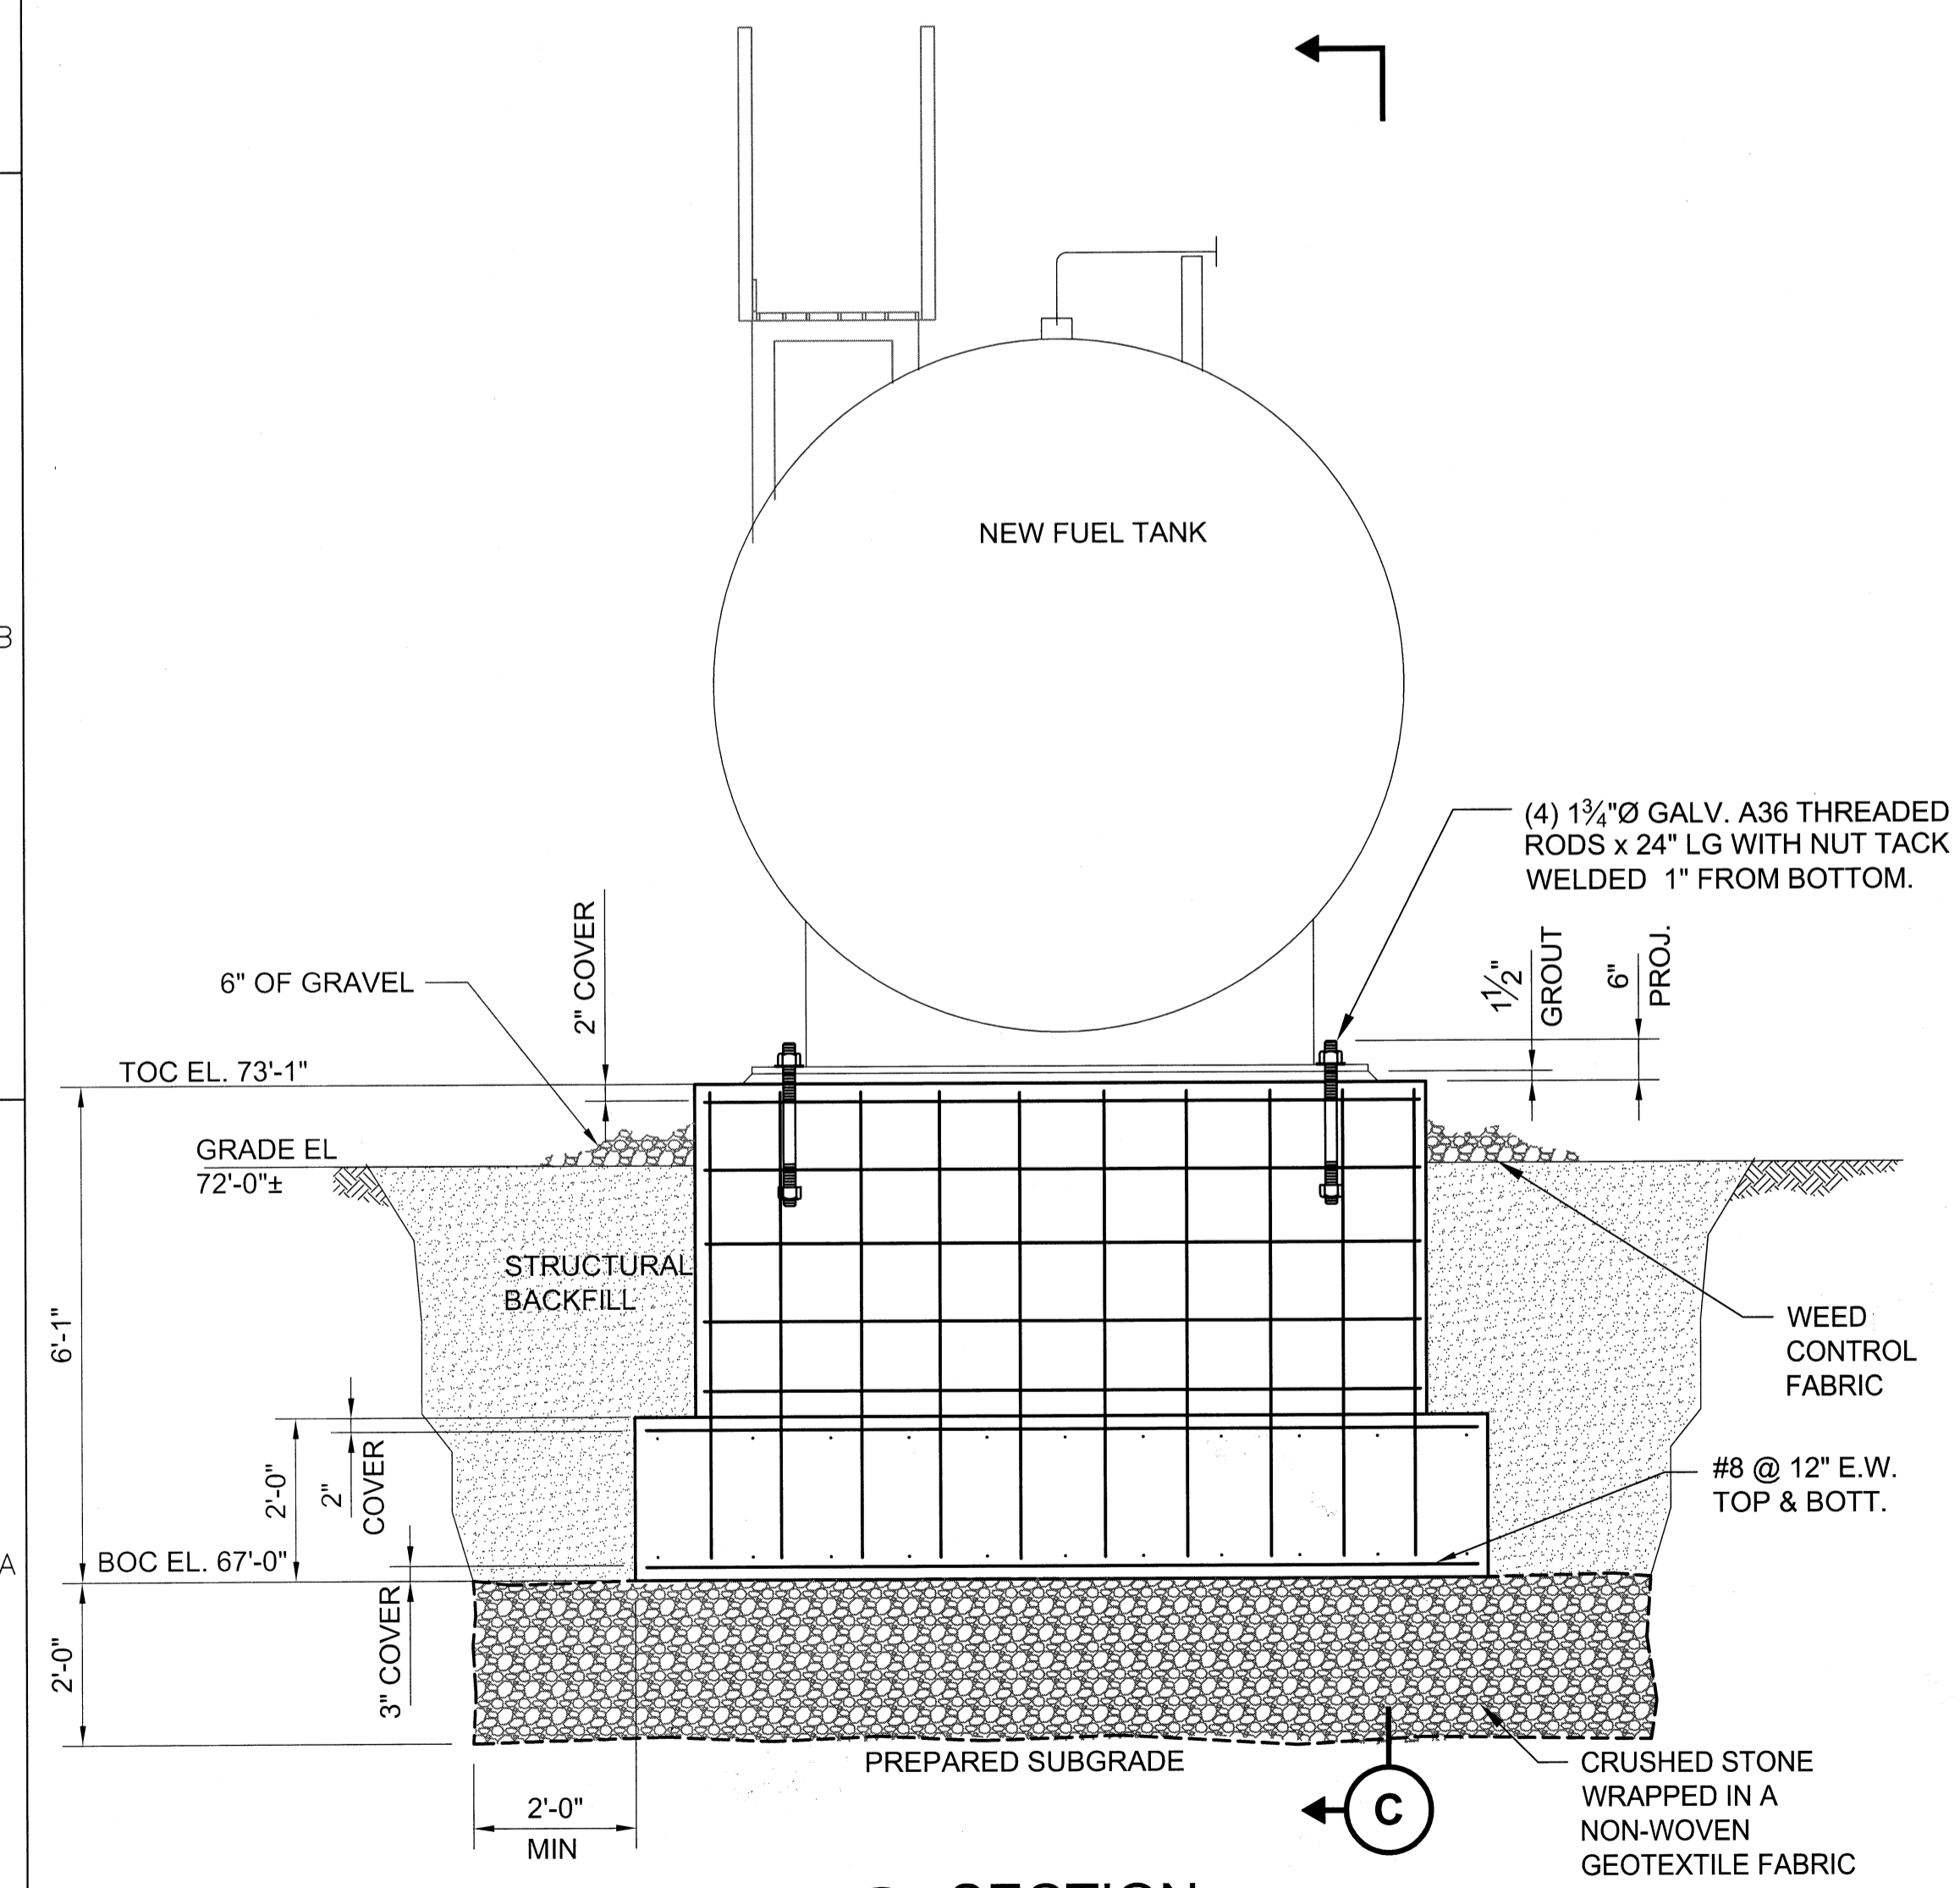


B SECTION
S-101 SCALE: 1/2"=1'-0"

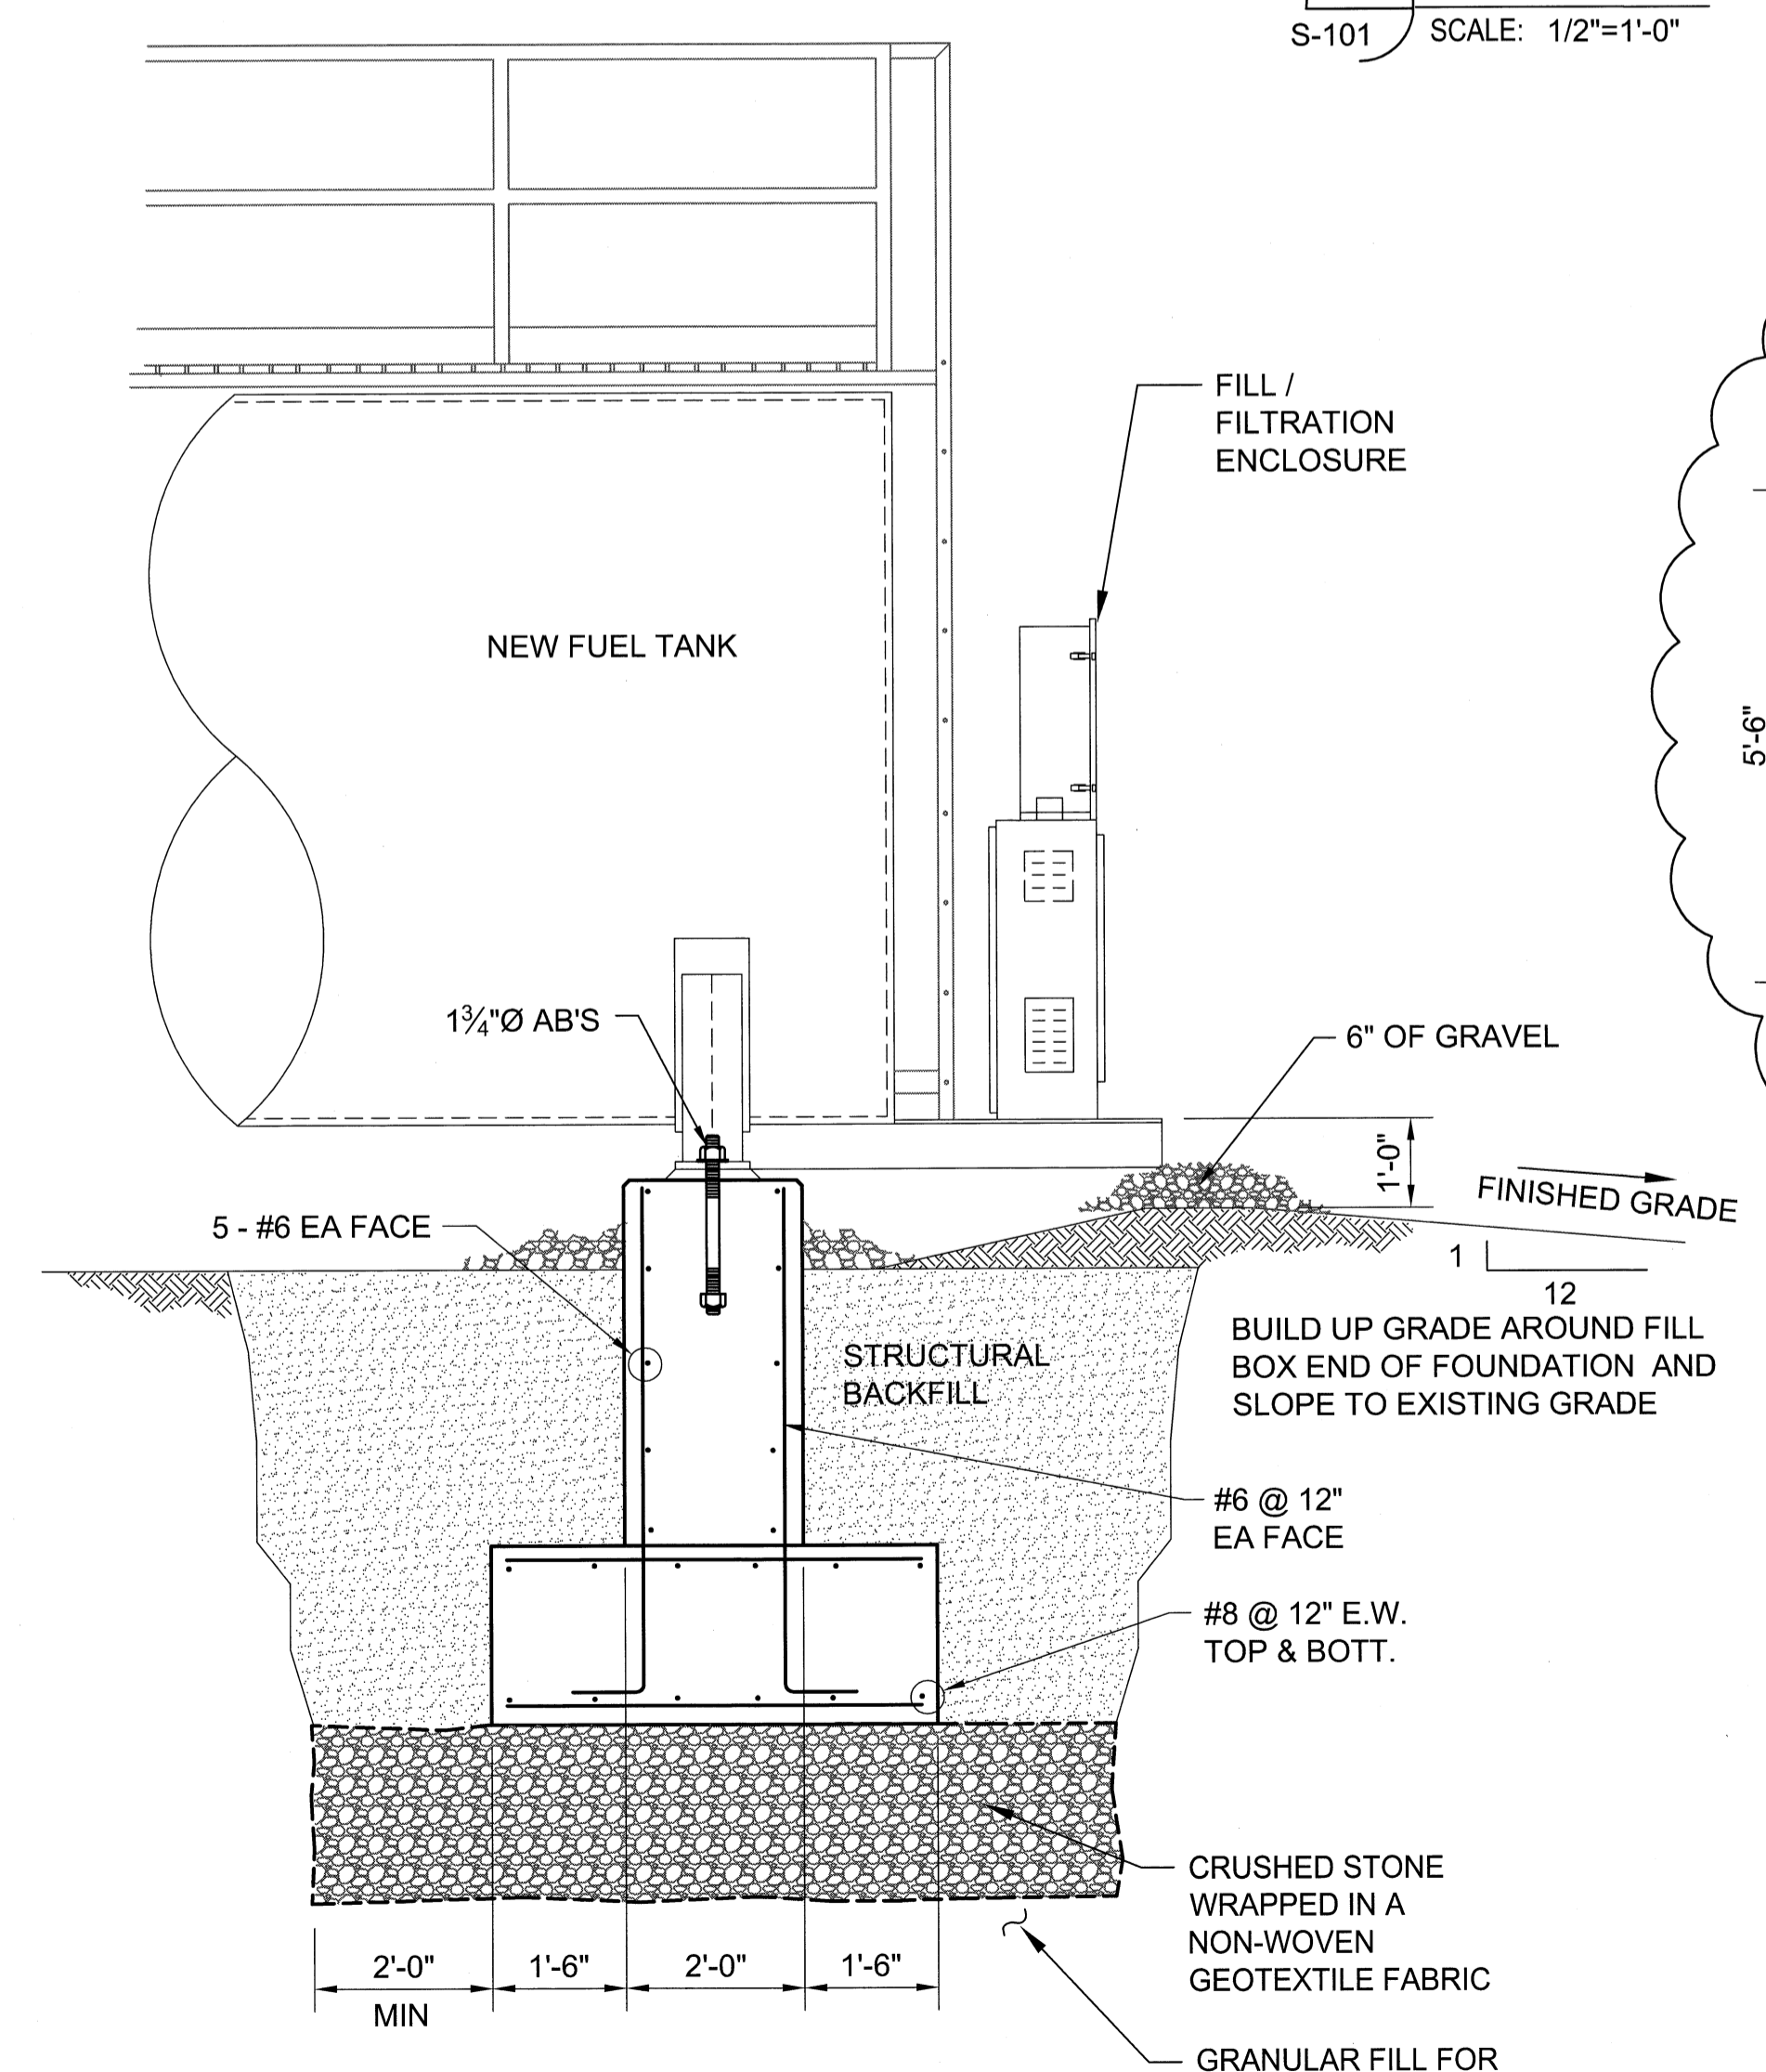

C SECTION
S-101 SCALE: 1/2"=1'-0"

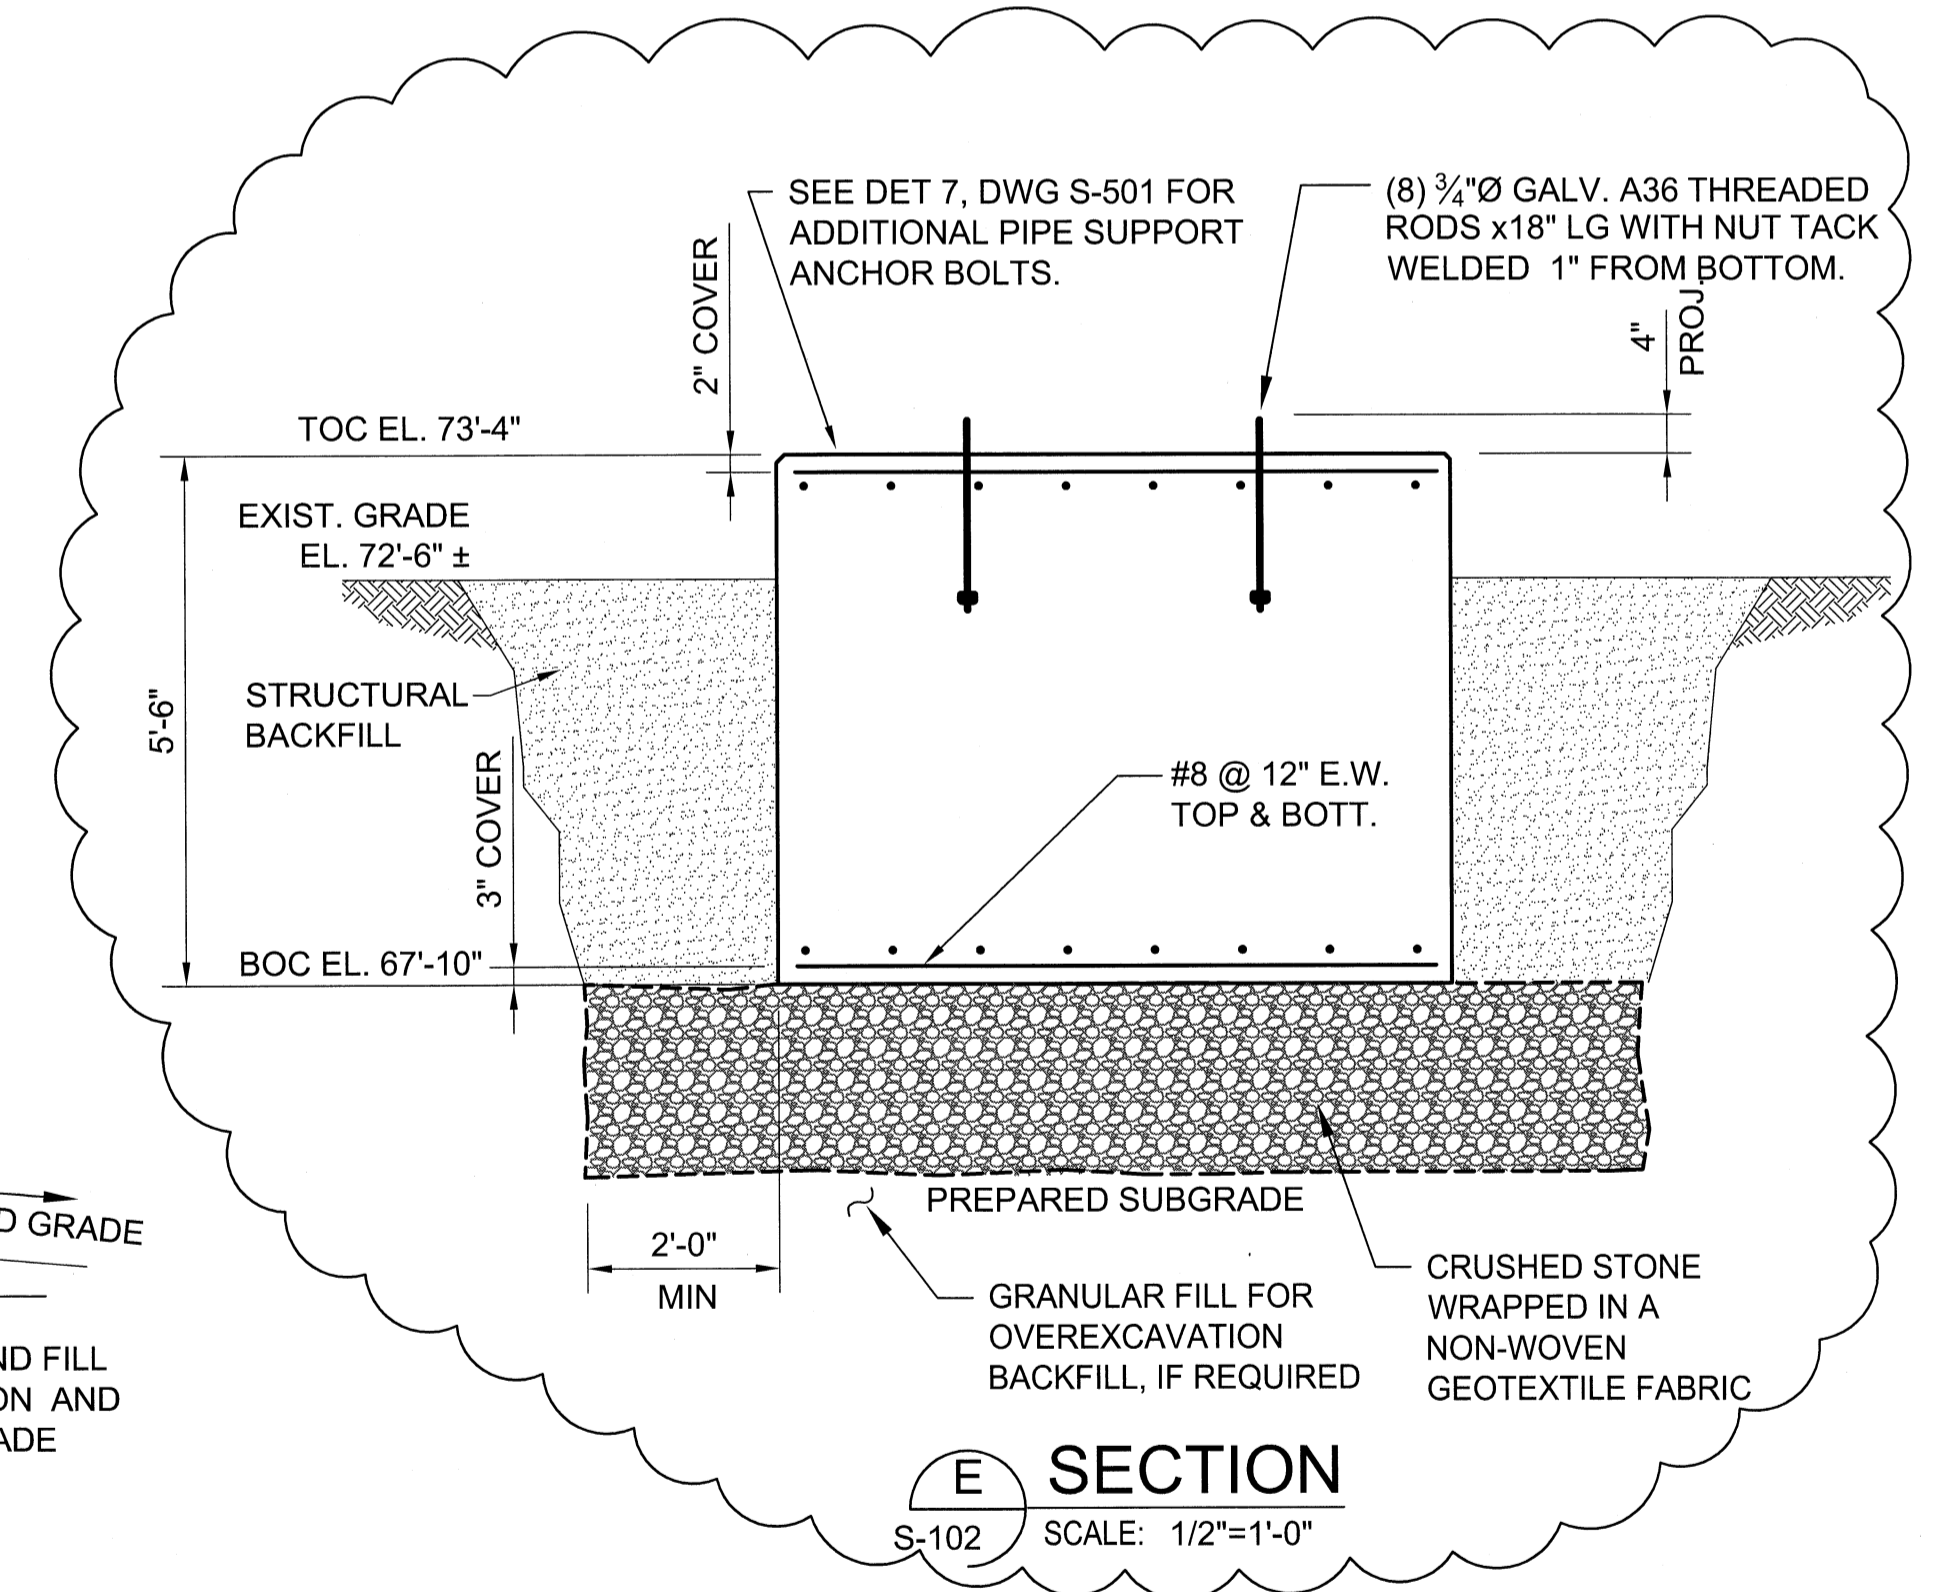

E SECTION
S-102 SCALE: 1/2"=1'-0"

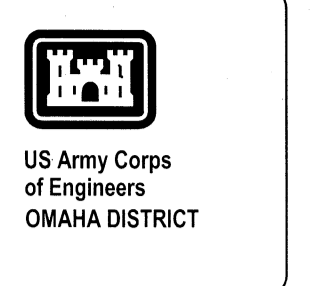

Project Manager	DC Reviewer	Architectural	Structural	Mechanical	Plumbing	Electrical	Civil
11/7/12							

Designed by:	DCB
Checked by:	MLM
Drawn by:	RAM
Reviewed by:	DCB
Date:	2012

FEMA
KBR
Engineering Services, LLC
KBR Engineering Co., LLC
63 SOUTH ROVAL STREET SUITE 200
PORTLAND, MAINE 04101
PHONE: (207) 450-7600
FAX: (207) 450-7888

FEMA EMERGENCY RADIO NETWORK
ON WGAN PORTLAND, MAINE
MISCELLANEOUS SECTIONS
Drawing Number:
S-301

