



**PROPOSED
MULTI-UNIT
BUILDING
F.F.E. 72.5**

WARREN AVENUE

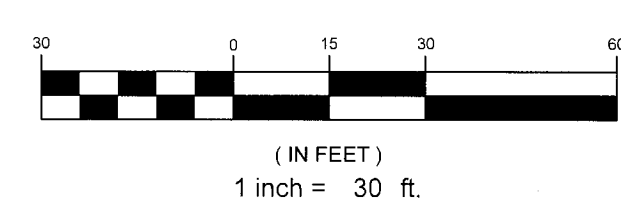

REV	DATE	DESCRIPTION
4	08.11.14	RELEASED TO CITY - FINAL PLANS
3	07.03.14	FINAL PLAN SUBMISSION TO CITY PER CONDITIONS OF APPROVAL
2	04.17.14	FINAL PLAN SUBMISSION TO CITY
1	02.10.14	SUBMITTED TO CITY OF PORTLAND

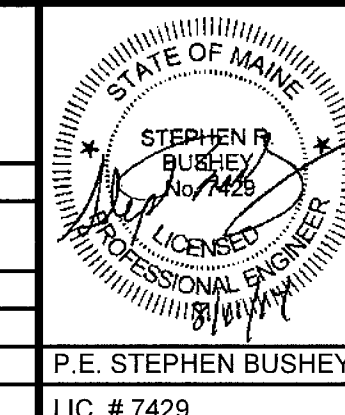

PROJECT	PH WARREN AVENUE, LLC COMMERCIAL SITE 421 WARREN AVENUE
SHEET TITLE	EROSION AND SEDIMENT CONTROL PLAN
CLIENT	PH WARREN AVENUE, LLC C/O PETER HOLMES 12 WILDWOOD LANE SCARBOROUGH, ME 04074

ENGINEERS FST FAY, SPOFFORD & THORNDIKE, INC. ENGINEERS · PLANNERS · SCIENTISTS 778 MAIN ST, SUITE 8, SOUTH PORTLAND, ME 04106	
DRAWN: CMW	DATE: NOVEMBER 2013
DESIGNED: SRB	SCALE: 1" = 30'
CHECKED: SRB	JOB NO. SP-M104
FILE NAME: SP-M104-EROS	SHEET C-5.0