


LIGHT FIXTURE LEGEND

LIGHT FIXTURE A
 RAB LIGHTING - WPLEDFC52
 WALL MOUNTED - MOUNTING HEIGHT = 17FT +/-
 COLOR: TO BE SELECTED BY OWNER

NOTES:

- PHOTOMETRIC DATA GENERATED UTILIZING DESIGN MASTER PHOTOMETRIC SOFTWARE
- GRID SPACING = 20' X 20'
- LIGHT LOSS FACTOR = 0.90 (LED)
- LIGHT LEVELS ARE NOT ADJUSTED FOR ELEVATION DIFFERENCES OR BUFFER VEGETATION
- PHOTOMETRIC IES FILES OBTAINED FROM FIXTURE MANUFACTURERS
- ALL FIXTURES TO BE FULL CUTOFF FIXTURES

PRELIMINARY - NOT FOR CONSTRUCTION

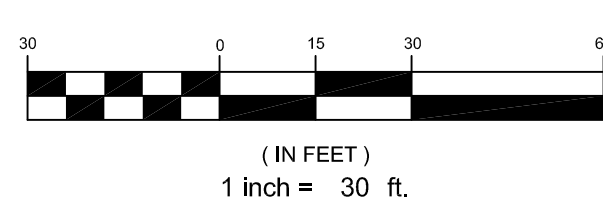

WARREN AVENUE

		PROJECT PH WARREN AVENUE, LLC COMMERCIAL SITE 421 WARREN AVENUE SHEET TITLE LIGHTING AND PHOTOMETRICS PLAN CLIENT PH WARREN AVENUE, LLC C/O PETER HOLMES 12 WILDWOOD LANE SCARBOROUGH, ME 04074	REGISTERED FST Since 1954 FAY, SPOFFORD & THORNDIKE, INC. ENGINEERS · PLANNERS · SCIENTISTS 778 MAIN ST, SUITE 8, SOUTH PORTLAND, ME 04106 DRAWN: RJW DATE: NOVEMBER 2013 DESIGNED: SRB SCALE: 1"=30' CHECKED: SRB JOB NO. SP-M104 FILE NAME: SP-M104-PHOTOMETRICS SHEET C-3.1
1	02.10.14	SUBMITTED TO CITY OF PORTLAND	
REV	DATE	DESCRIPTION	
REVISIONS			P.E. STEPHEN BUSHEY LIC. # 7428