
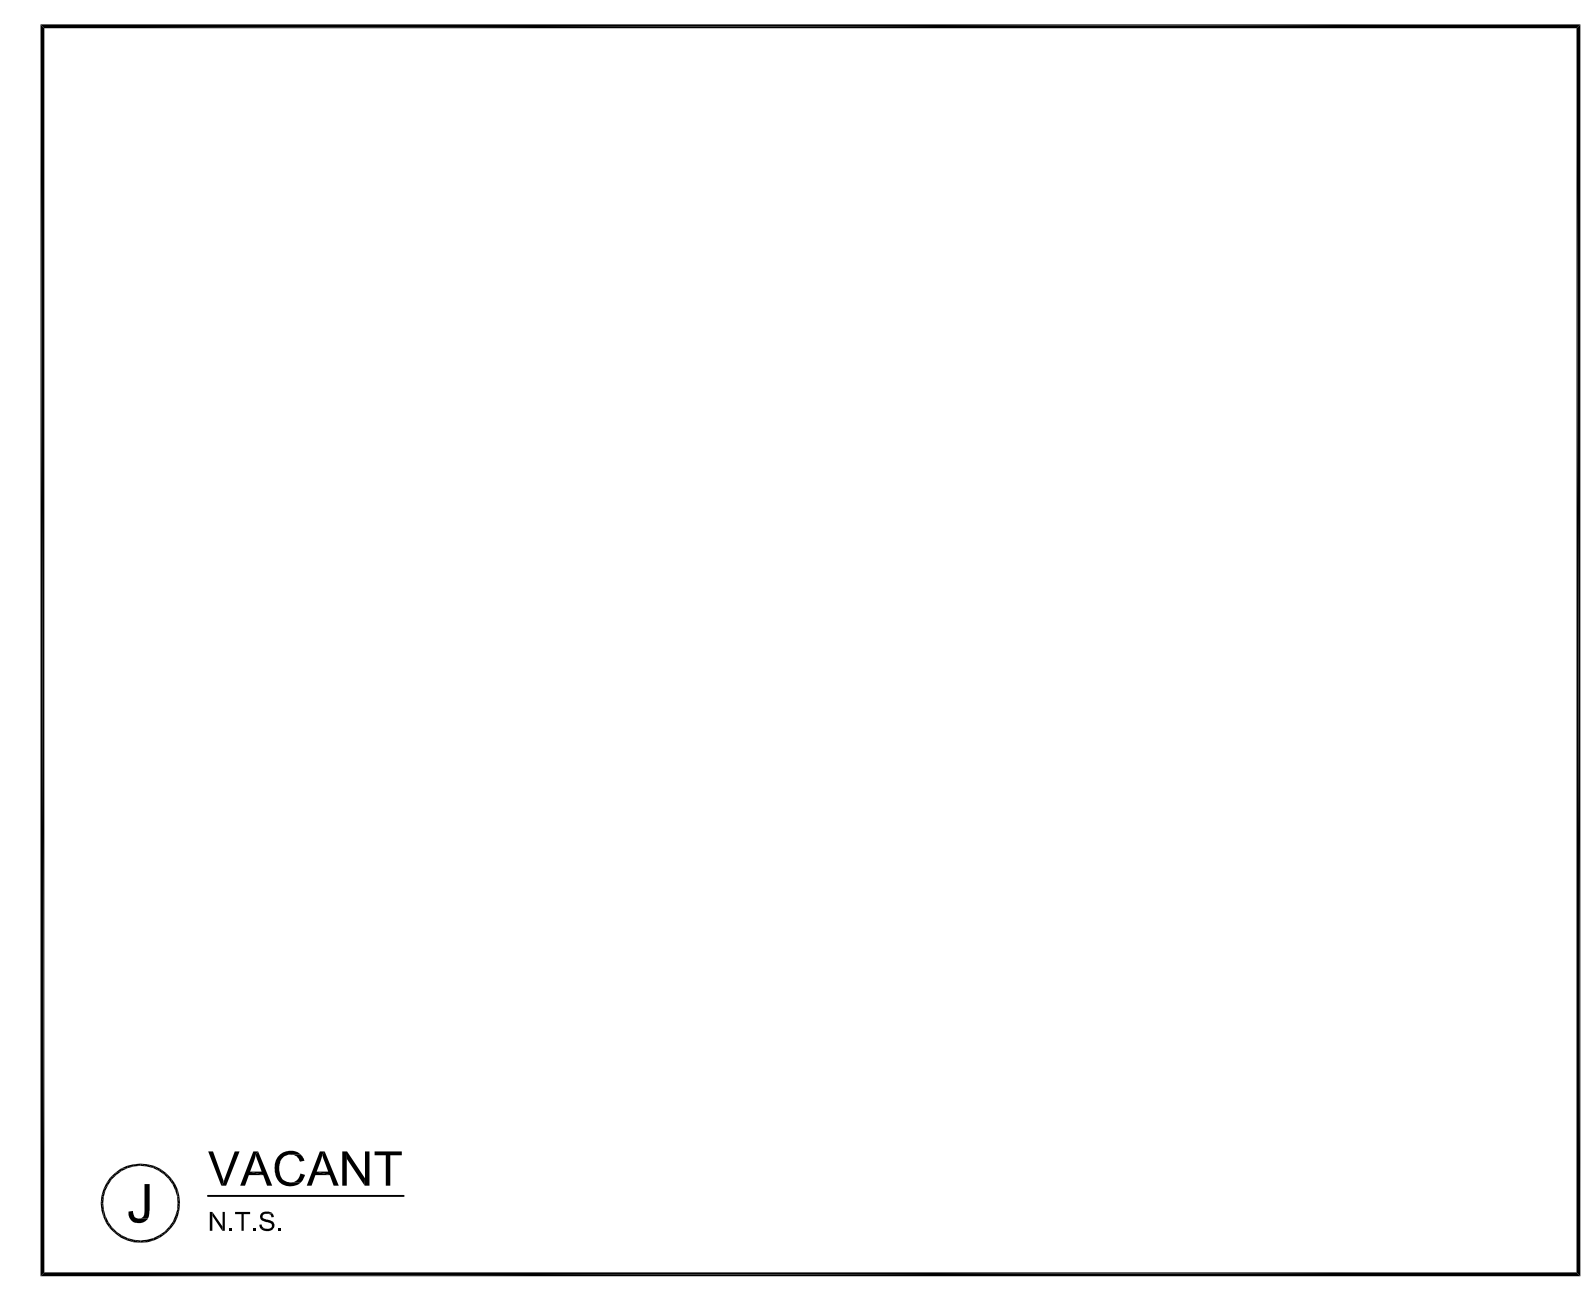
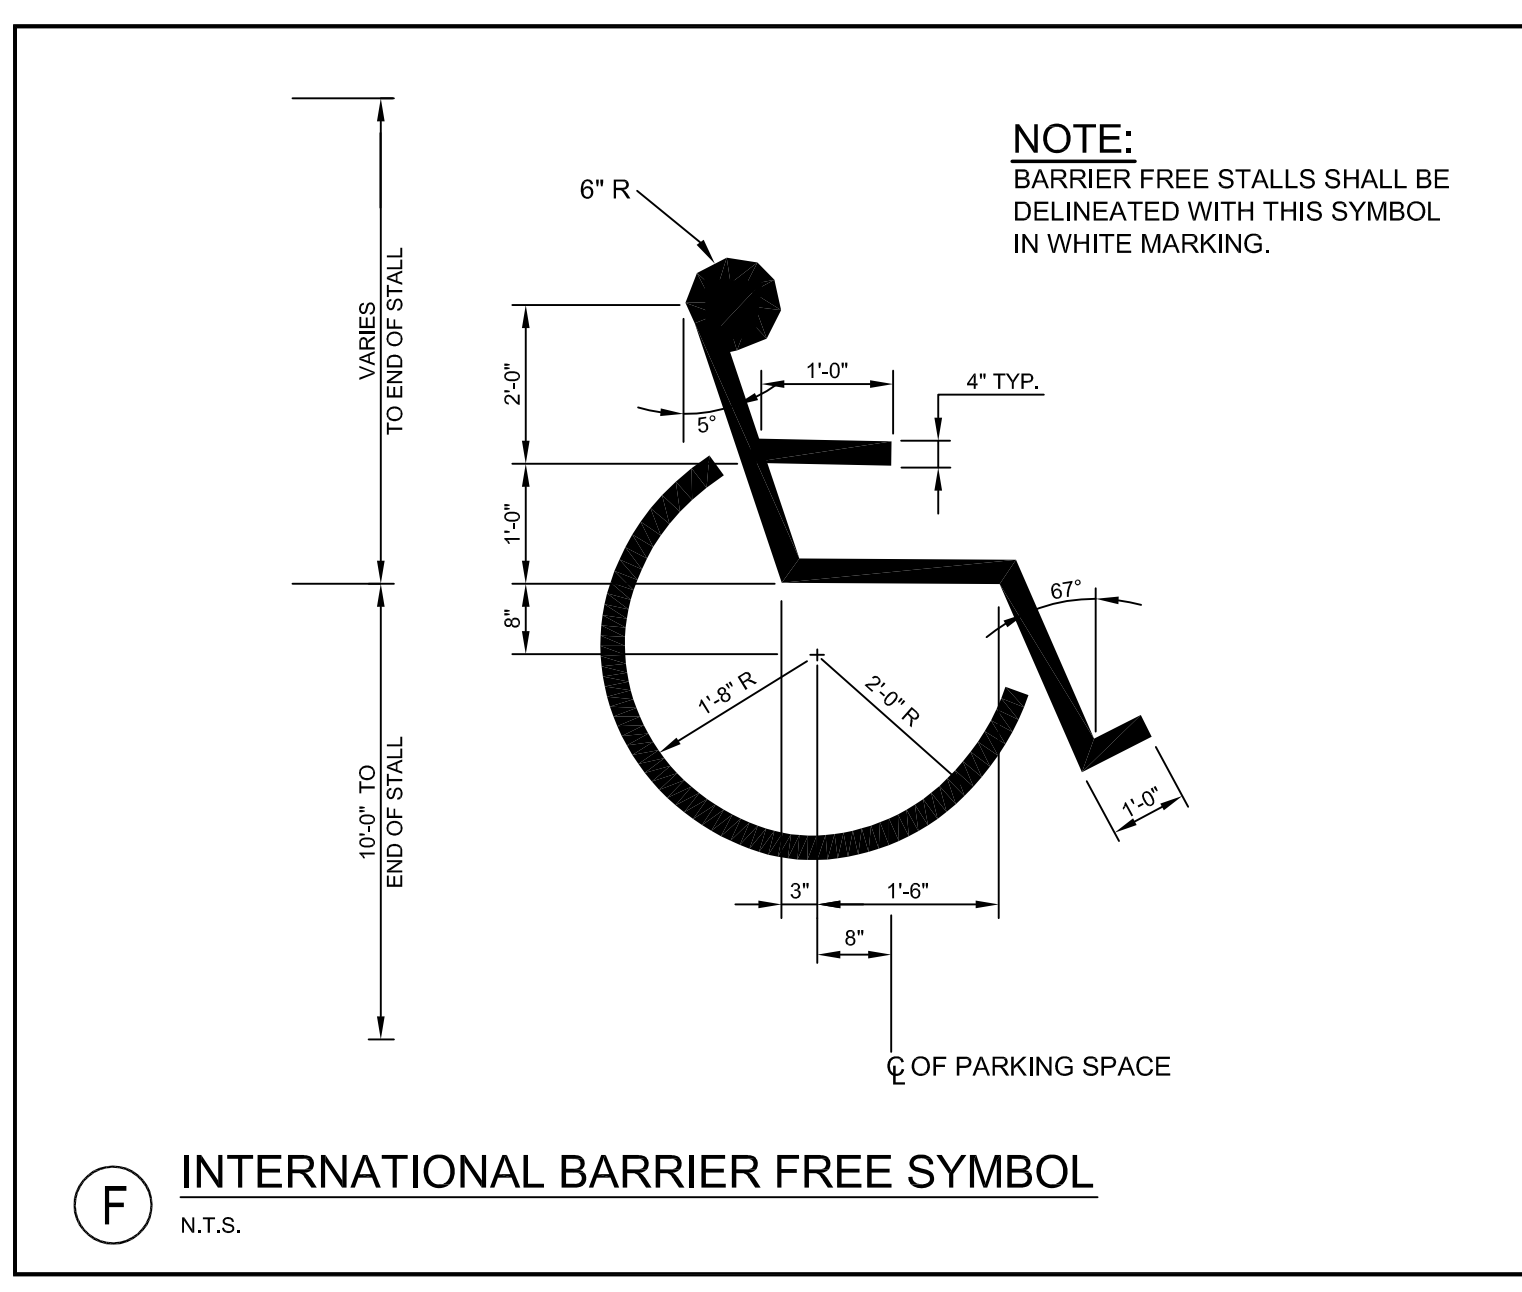
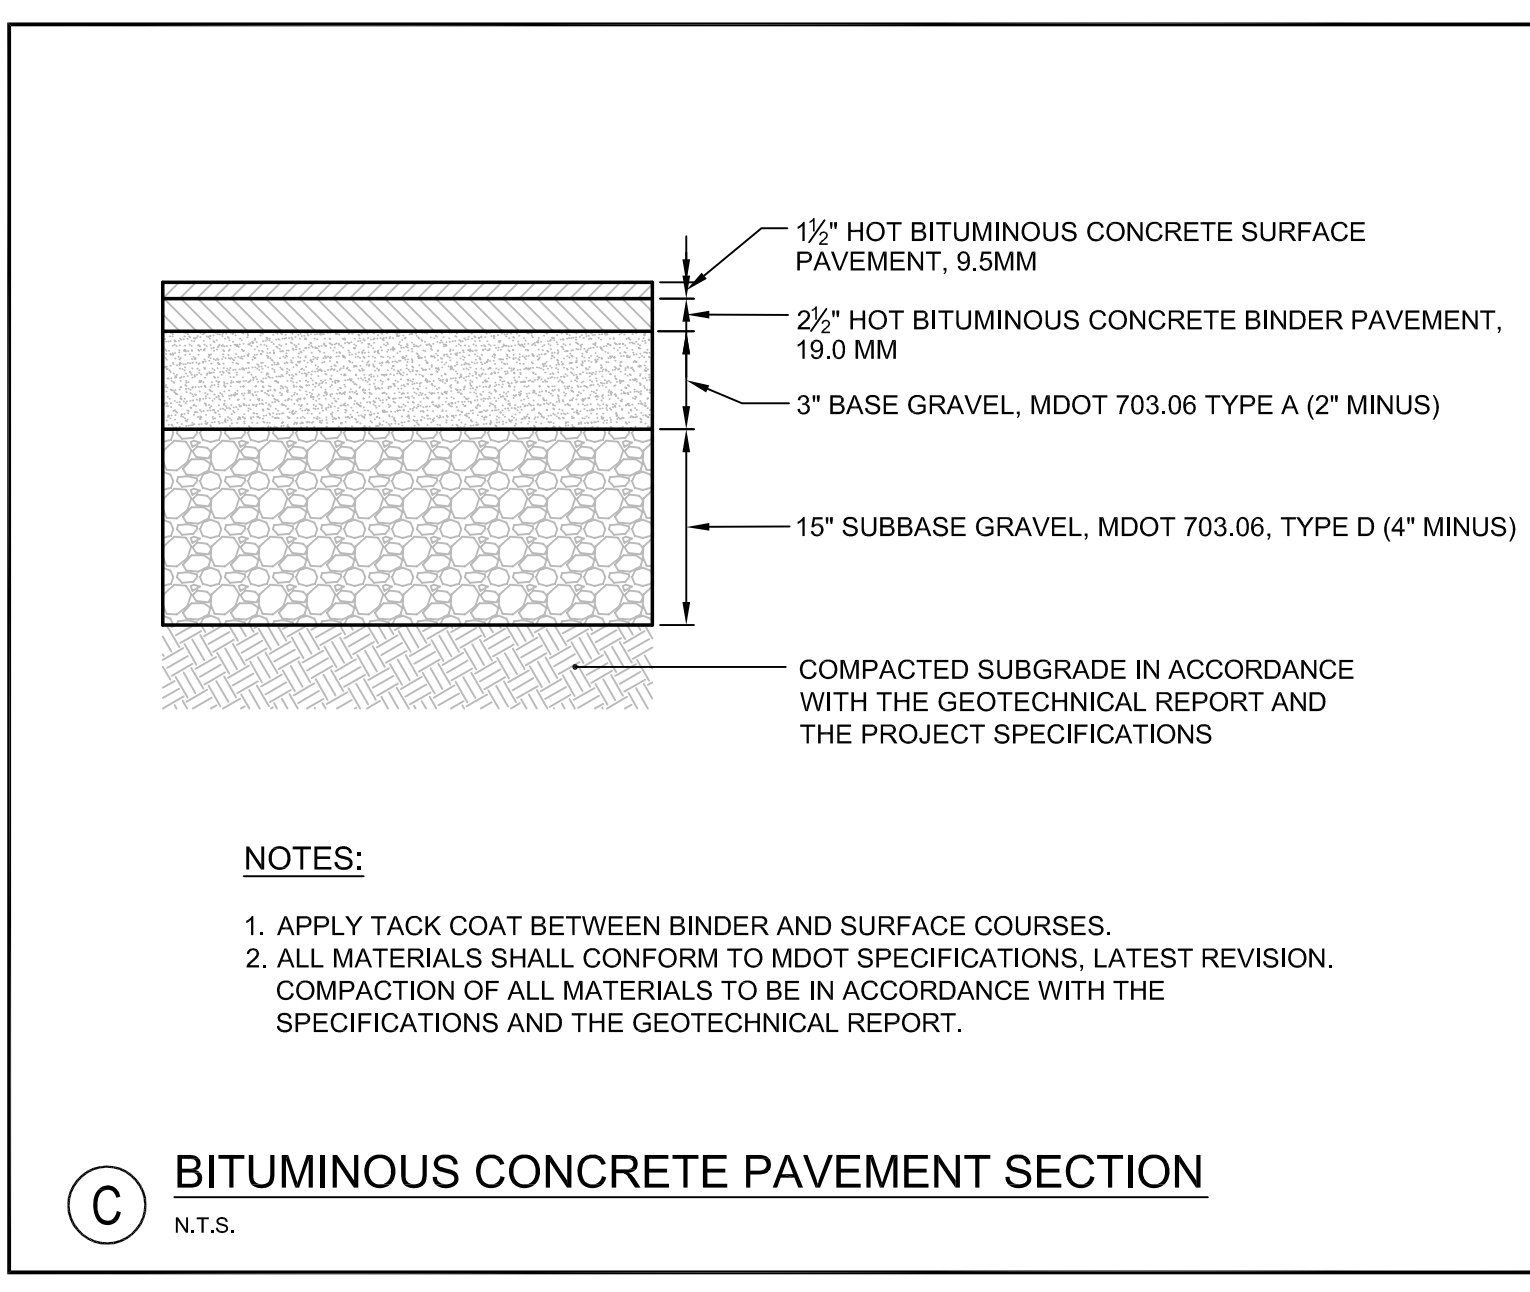
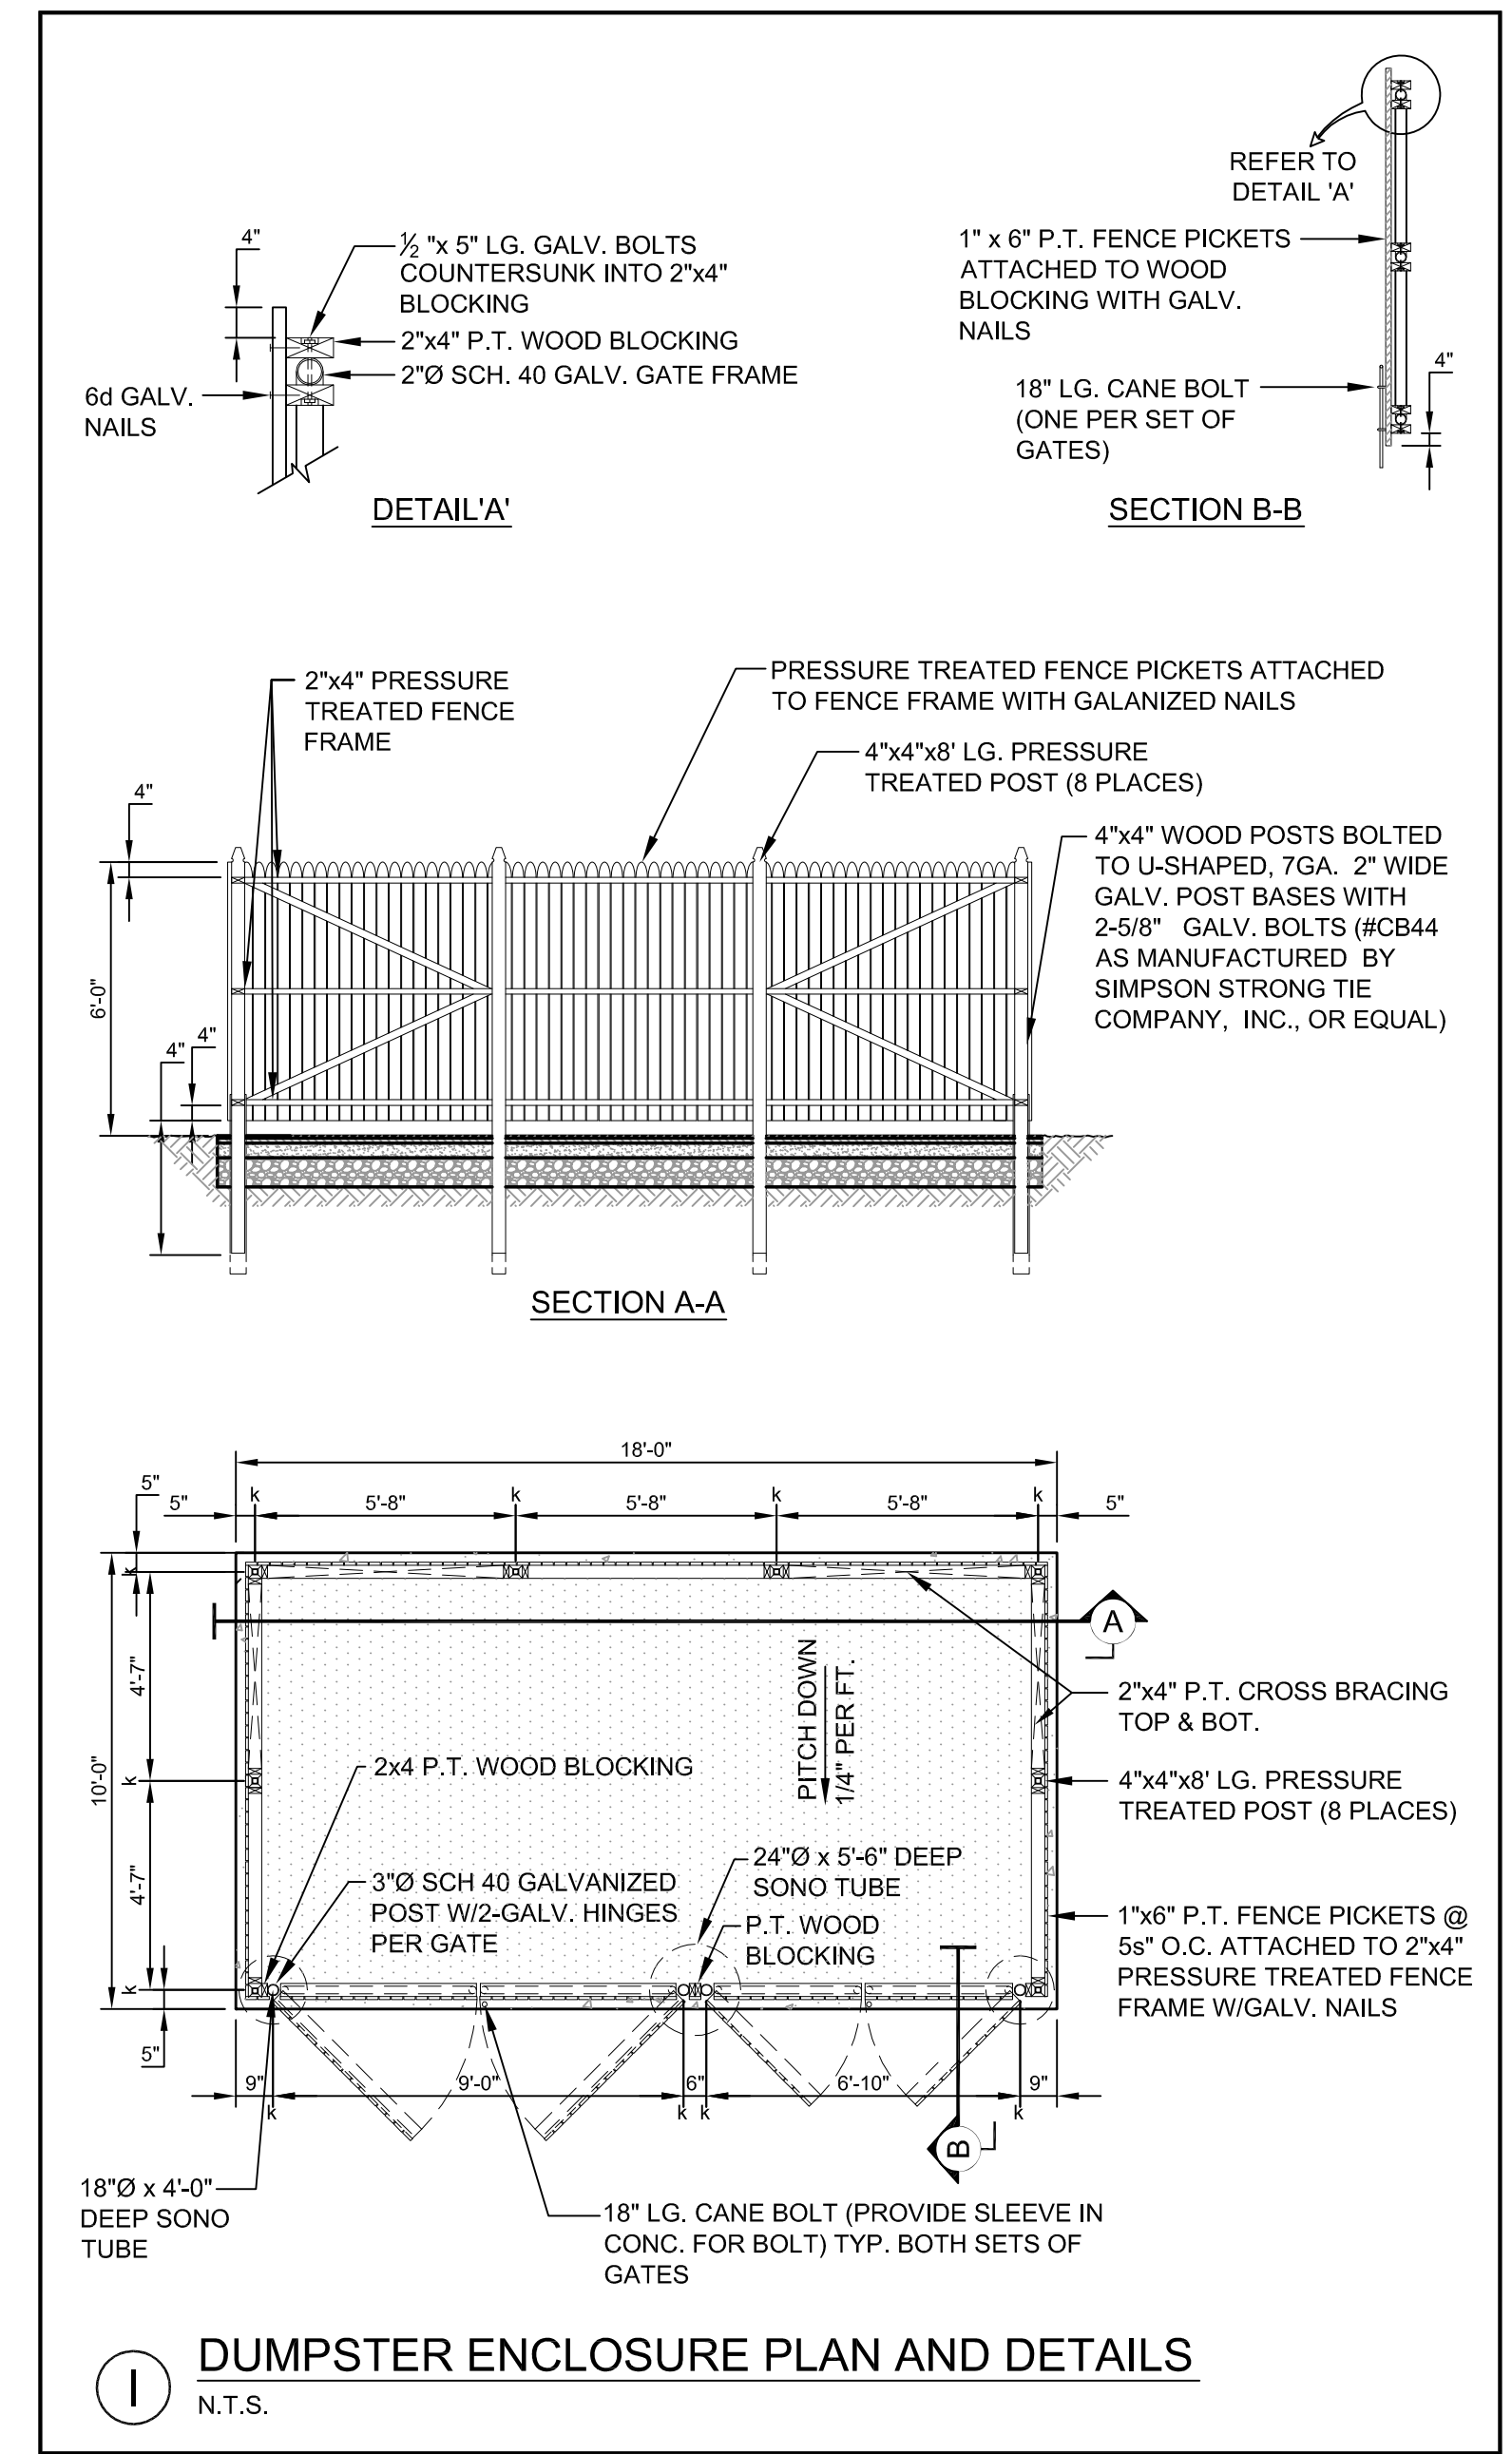
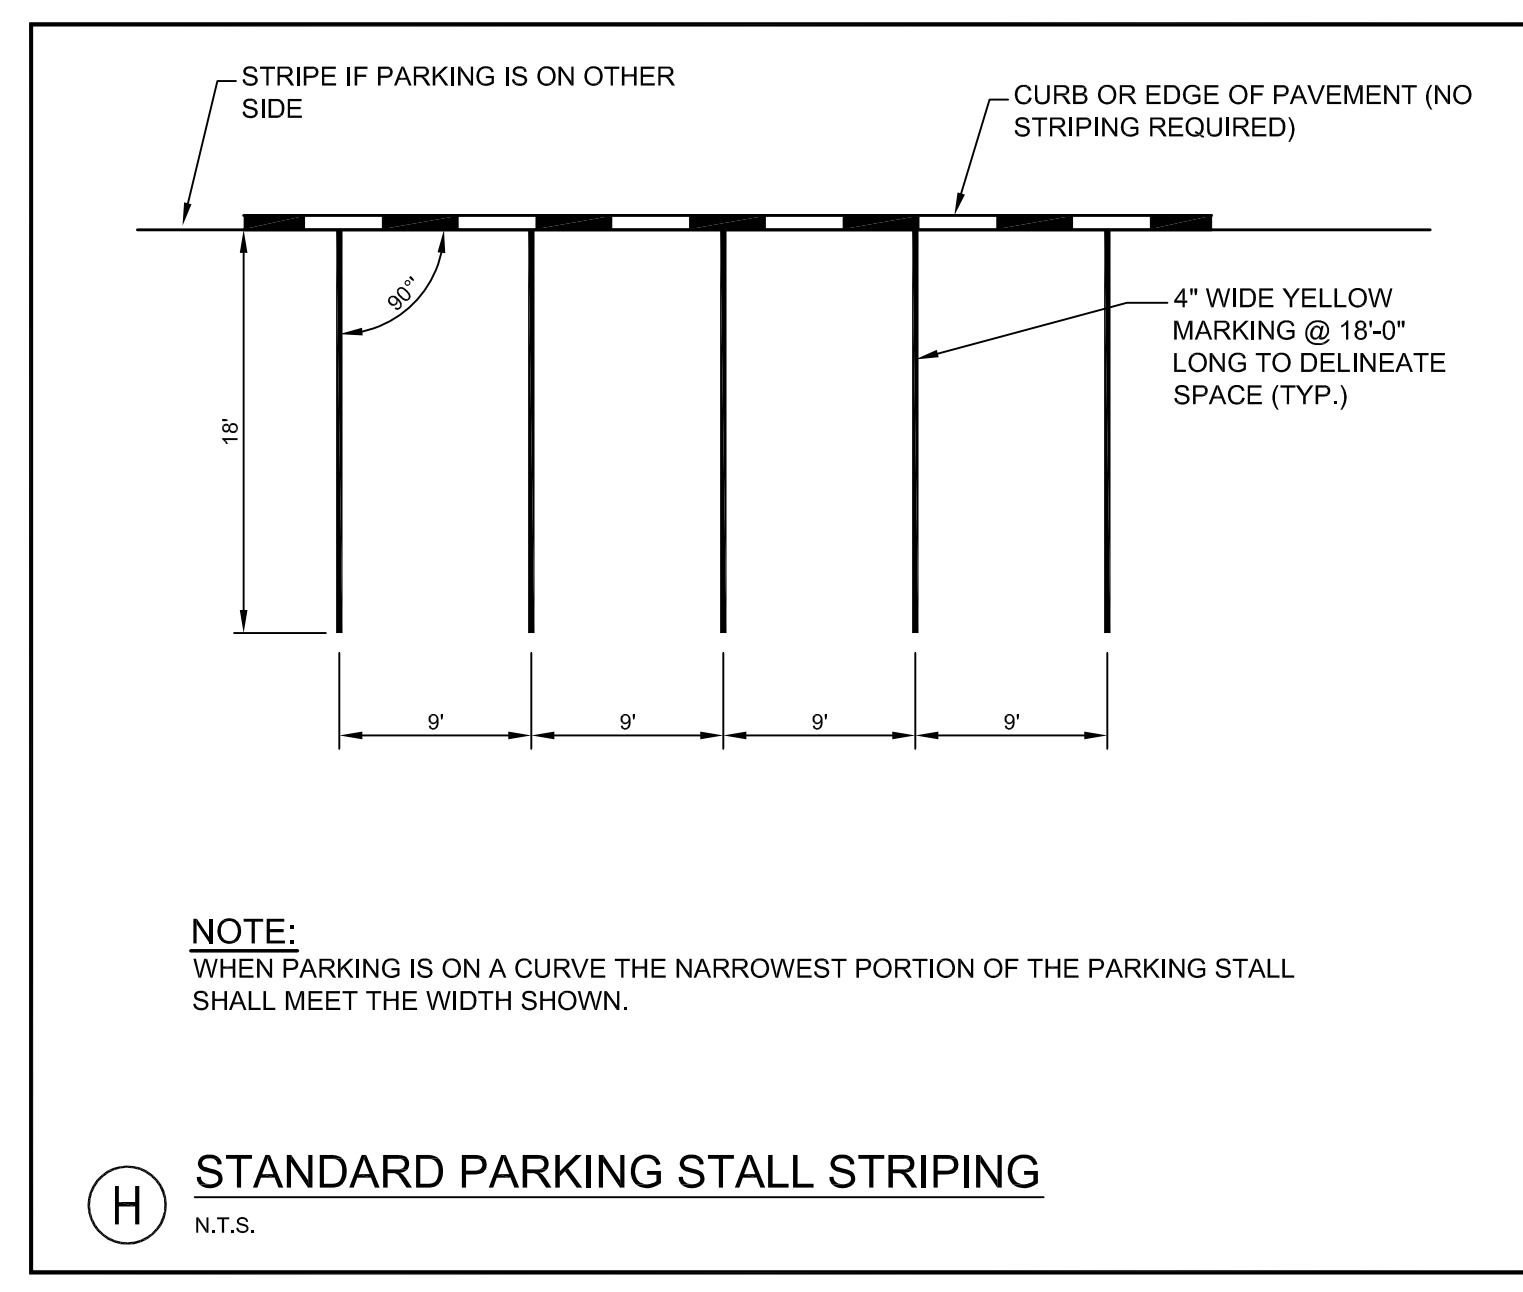
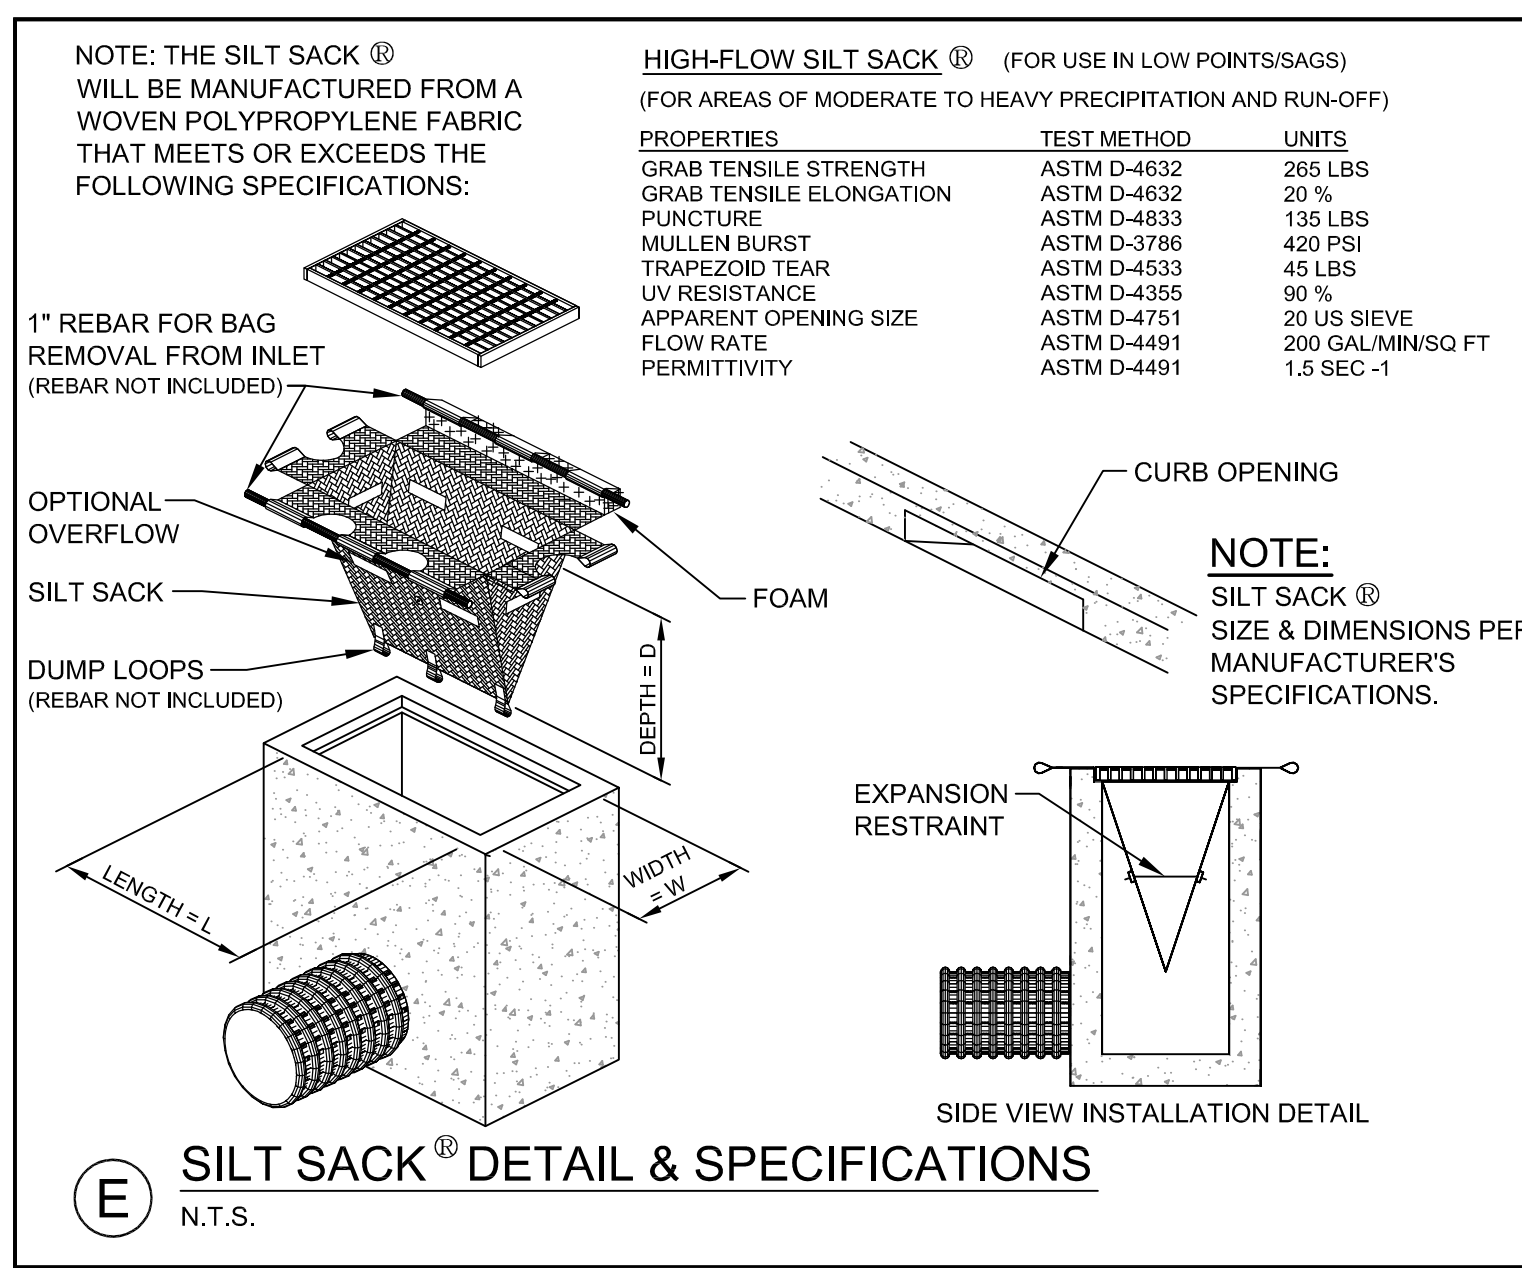


SCHEDULE OF BASE BACKFILL

TYPE OF PIPE	BEDDING MATERIAL	SPECIAL BACKFILL	SPECIAL BACKFILL COVER "A" (IN)	SELECT BACKFILL
CONCRETE	GRANULAR AASHTO M145 49-A-3 OR BETTER	GRANULAR AASHTO M145 49-A-3 OR BETTER	12	GRANULAR AASHTO M145 49-A-3 OR BETTER
PVC	3/4" CRUSHED STONE	GRANULAR AASHTO M145 49-A-3 OR BETTER	6	GRANULAR AASHTO M145 49-A-3 OR BETTER
CMP	3/4" CRUSHED STONE	GRANULAR AASHTO M145 49-A-3 OR BETTER	6	GRANULAR AASHTO M145 49-A-3 OR BETTER
D.I.	GRANULAR AASHTO M145-49 A-3 OR BETTER	GRANULAR AASHTO M145 49-A-3 OR BETTER	6	GRANULAR AASHTO M145 49-A-3 OR BETTER

NOTE: BRACING AND SHEETING OR OTHER TRENCH PROTECTION TO BE PROVIDED TO MEET APPLICABLE STATE AND O.S.H.A. SAFETY STANDARDS. ALL SUCH TRENCH PROTECTION TO BE THE RESPONSIBILITY OF THE CONTRACTOR.

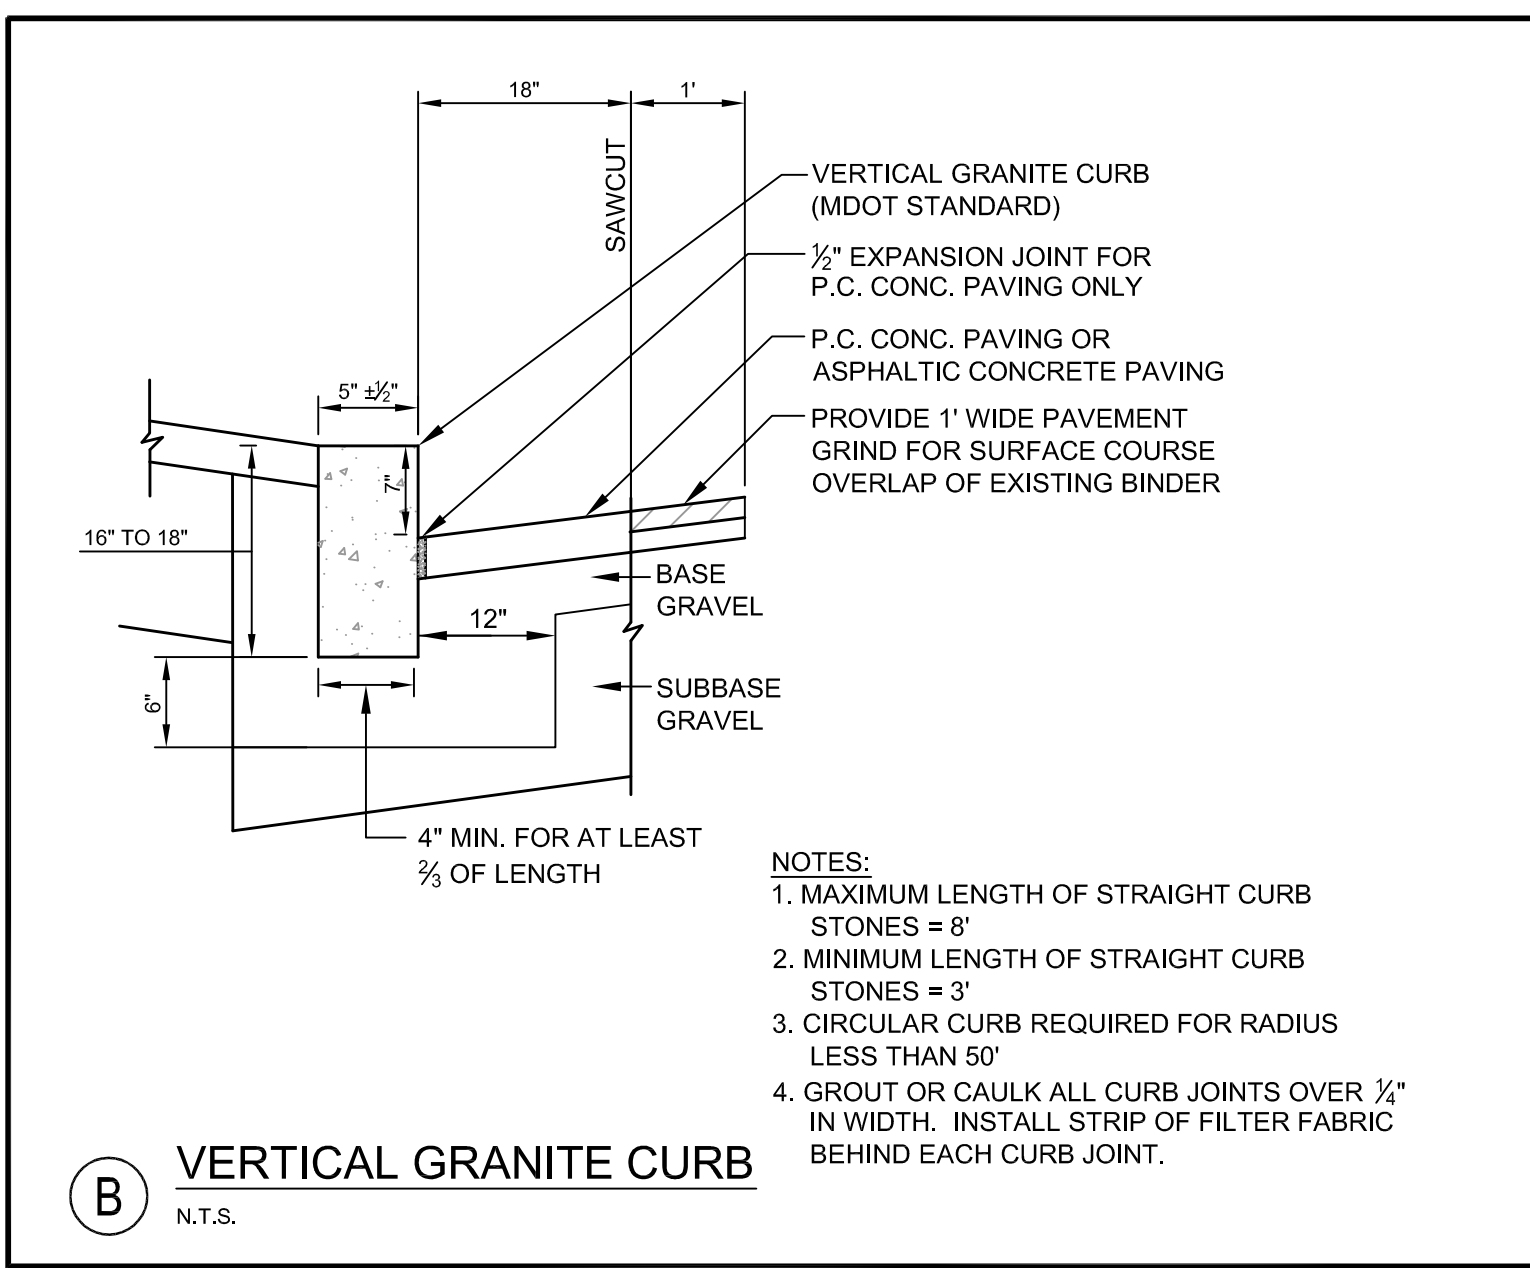

PRELIMINARY - NOT FOR CONSTRUCTION

		PROJECT PH WARREN AVENUE, LLC COMMERCIAL SITE 421 WARREN AVENUE	
SHEET TITLE DETAILS		CLIENT PH WARREN AVENUE, LLC C/O PETER HOLMES 12 WILDWOOD LANE SCARBOROUGH, ME 04074	DRAWN: CMW DESIGNED: SRB CHECKED: SRB FILE NAME: SP-M104-DET SHEET C-6.0
REV 1 DATE 02.10.14 DESCRIPTION SUBMITTED TO CITY OF PORTLAND	P.E. STEPHEN BUSHEY LIC. # 7429	DATE NOVEMBER 2013 SCALE AS NOTED JOB NO. SP-M104	