

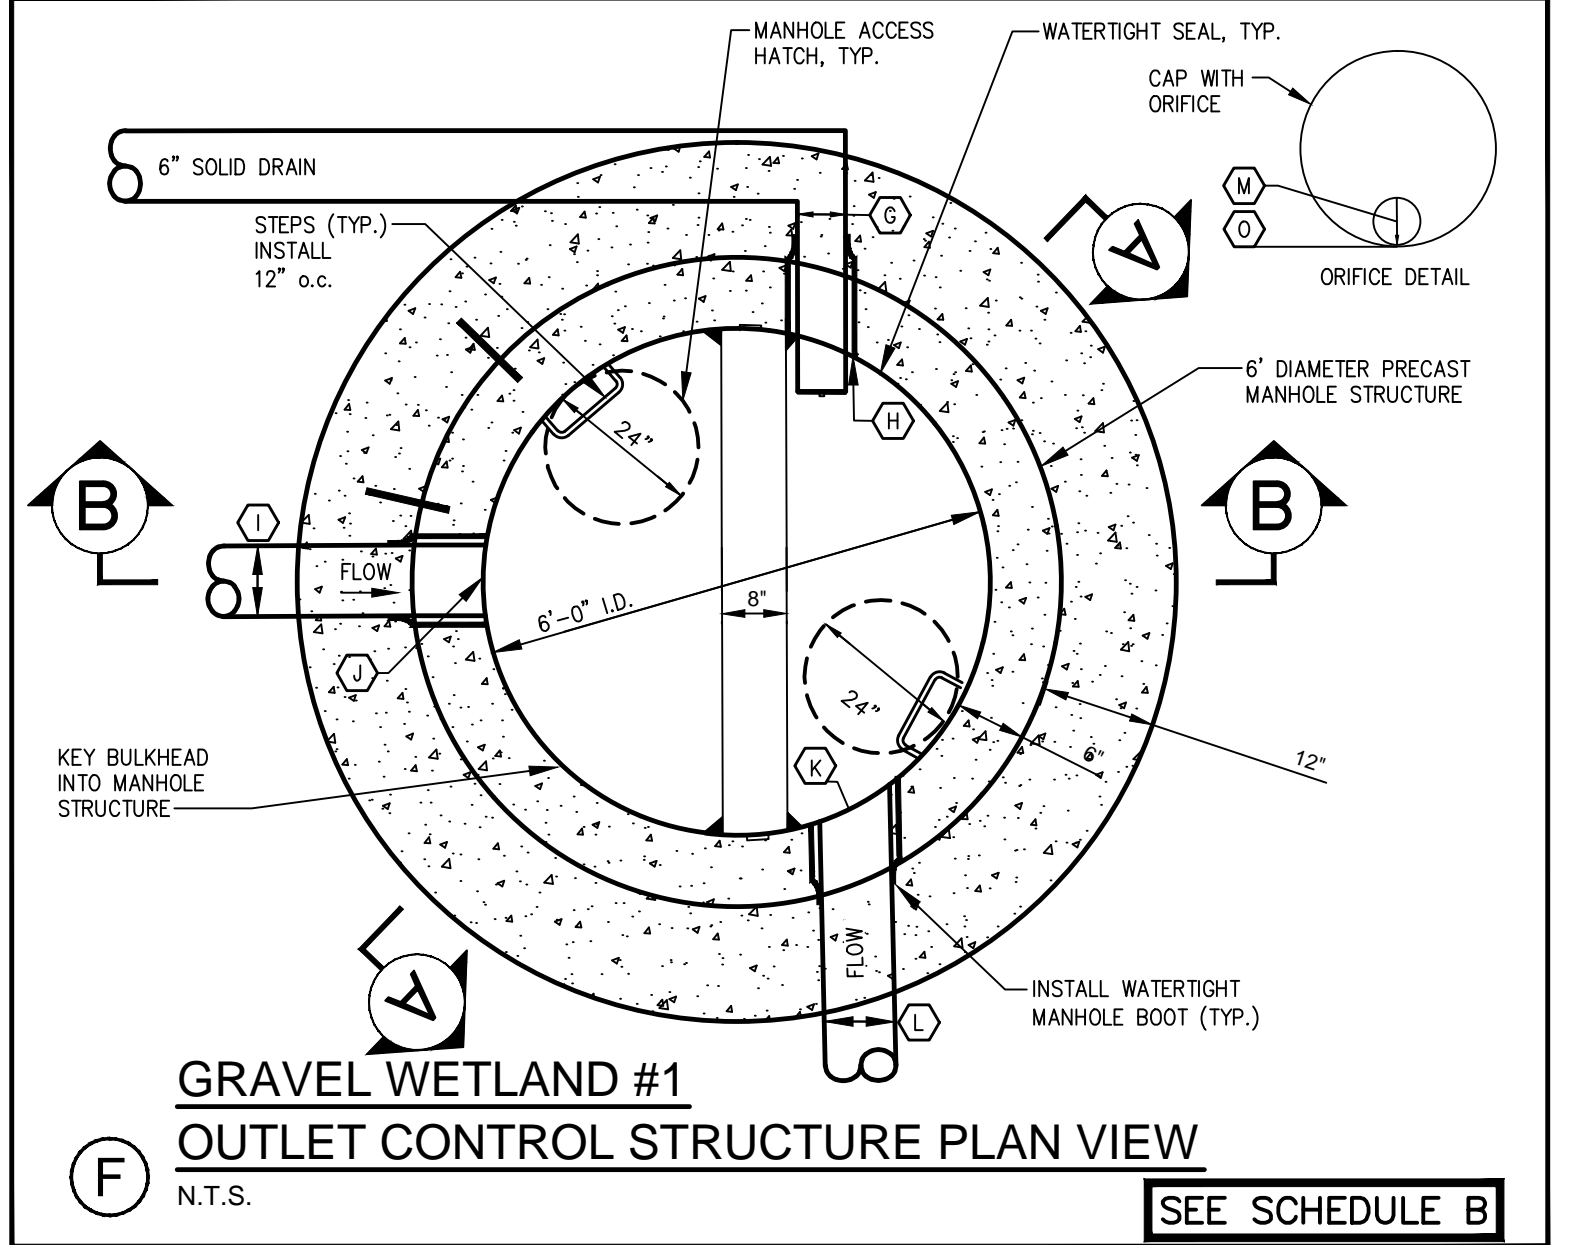
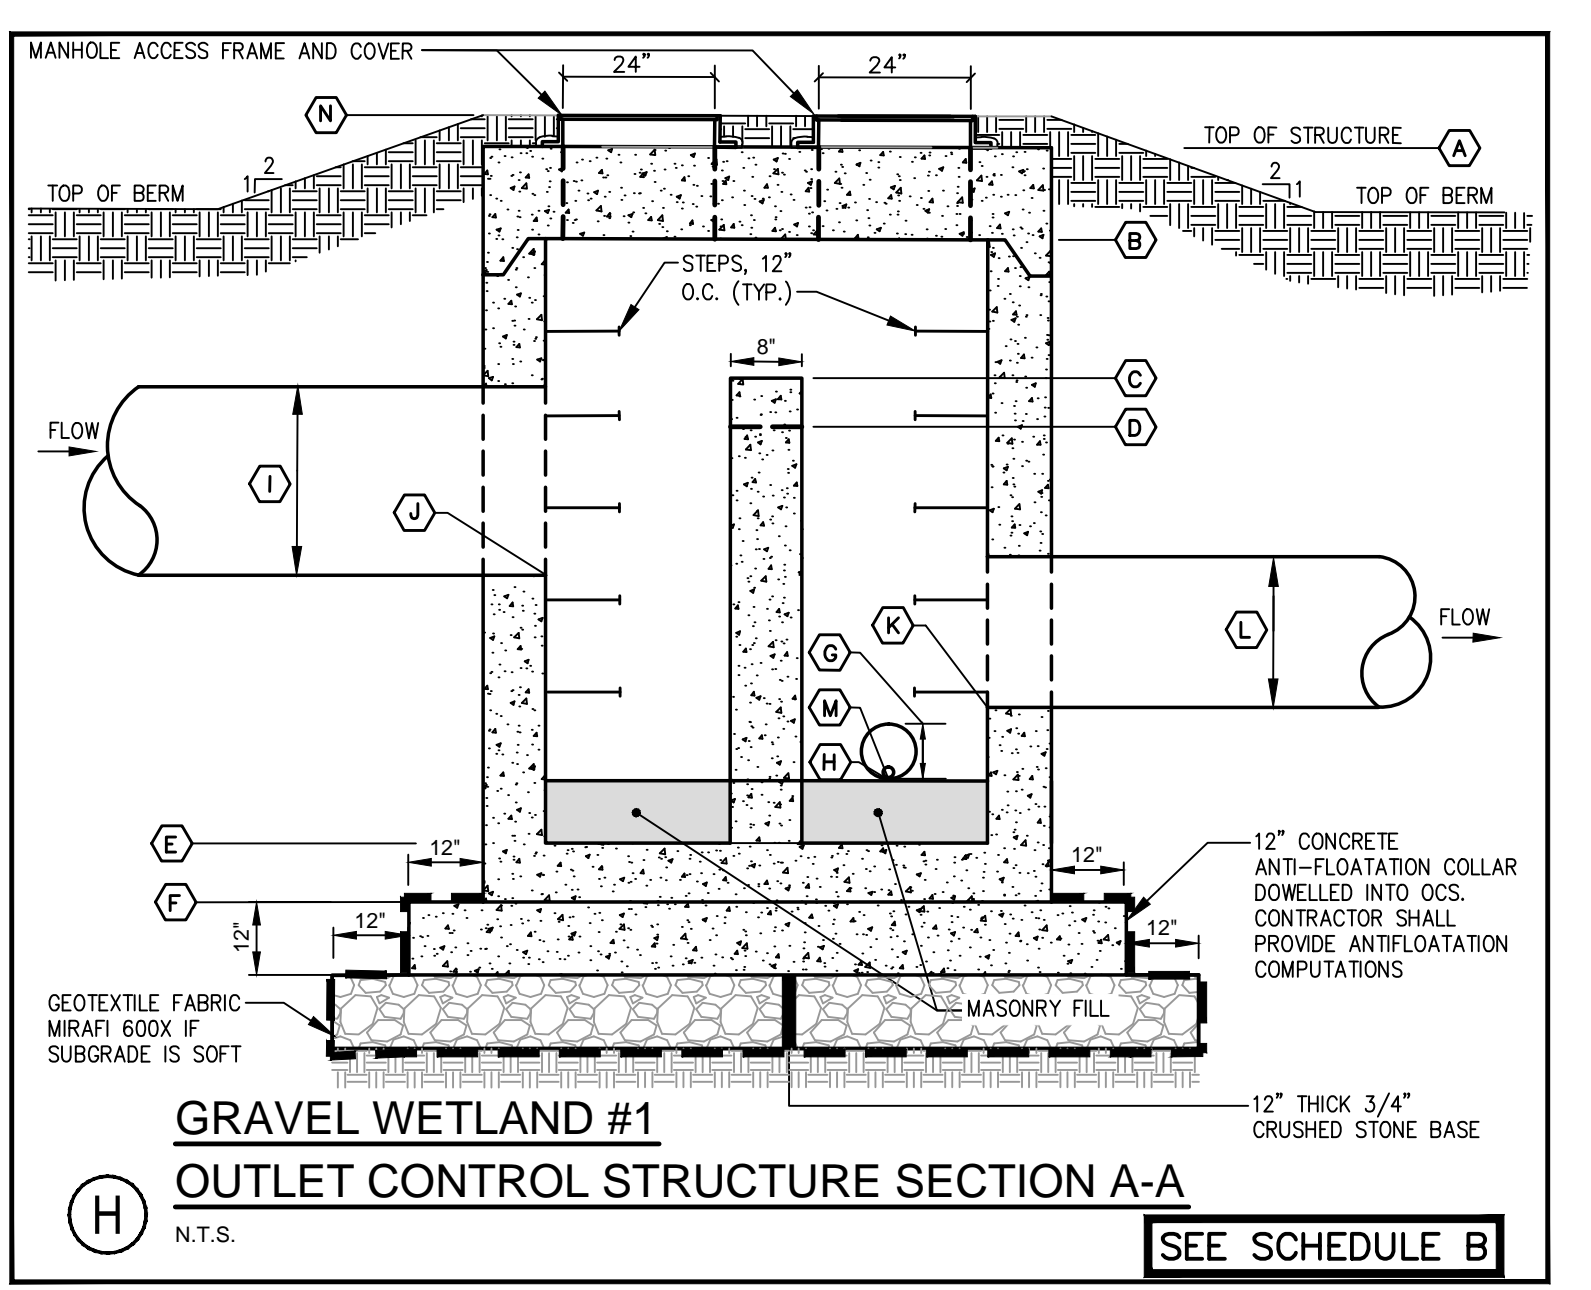
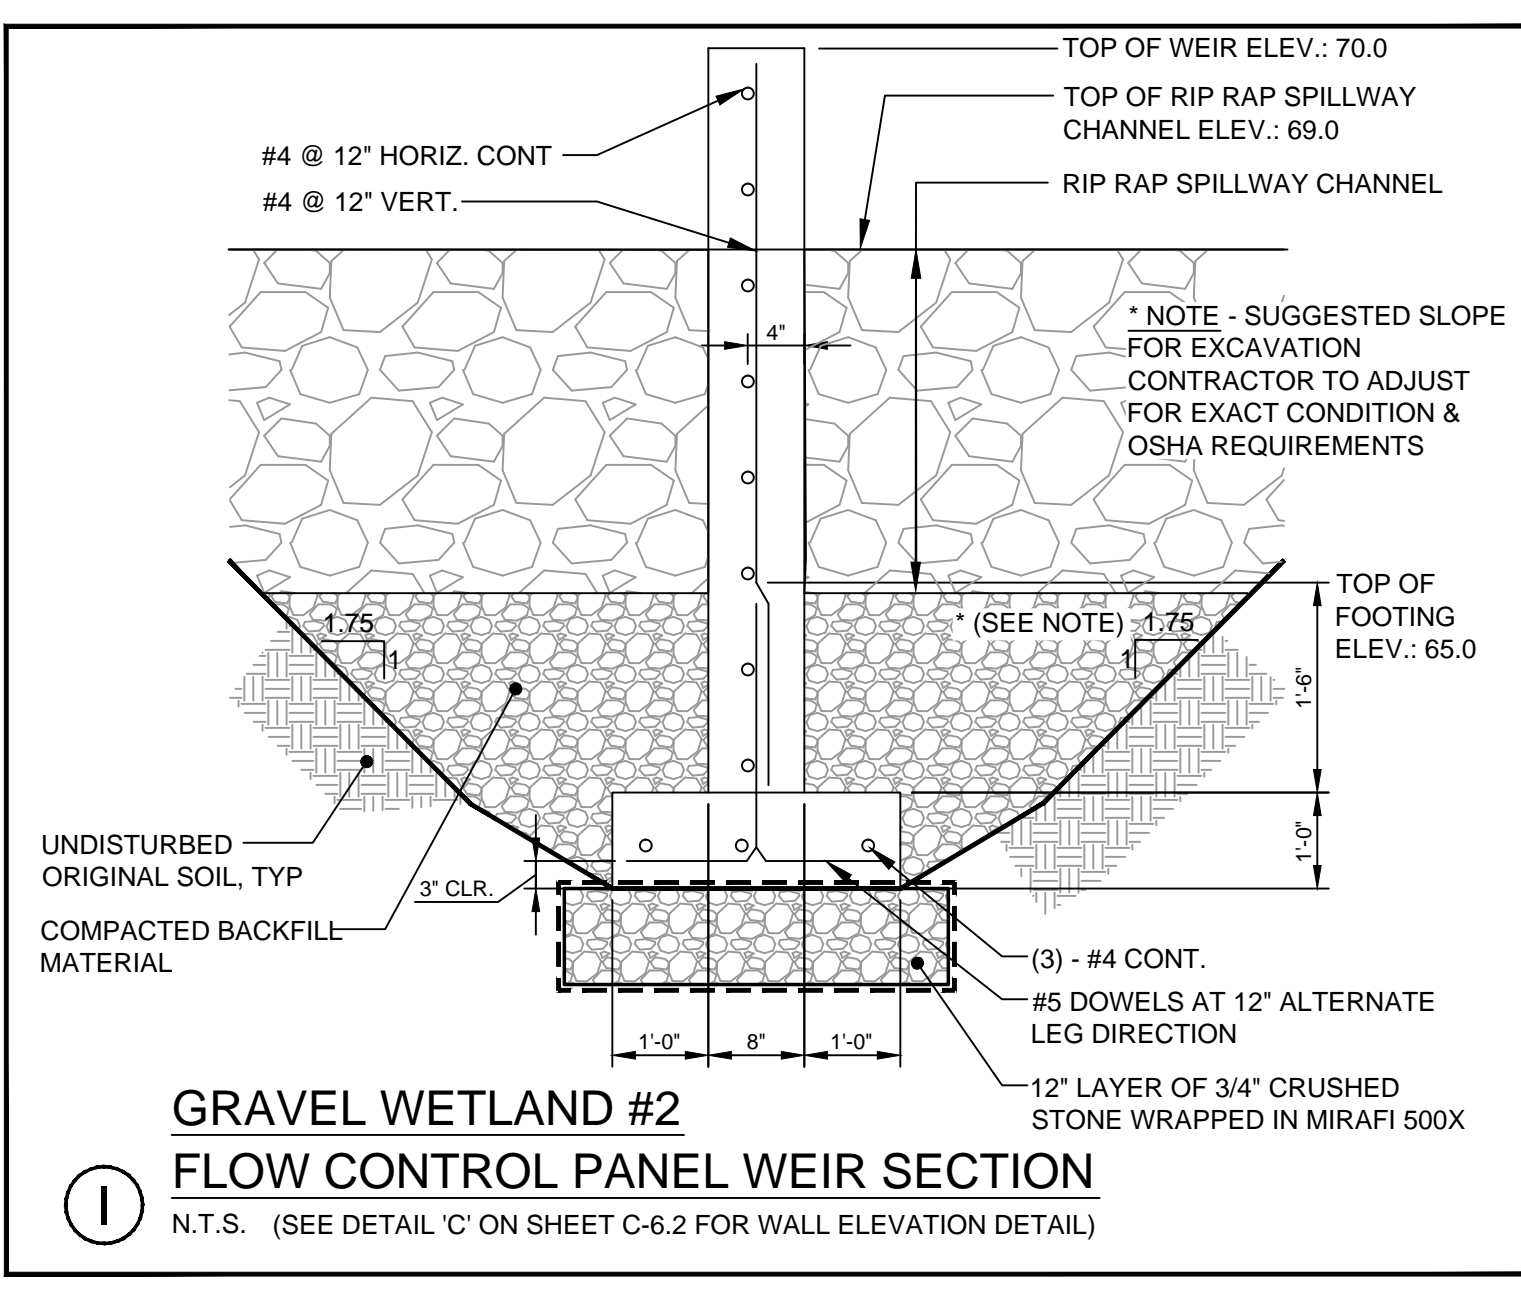
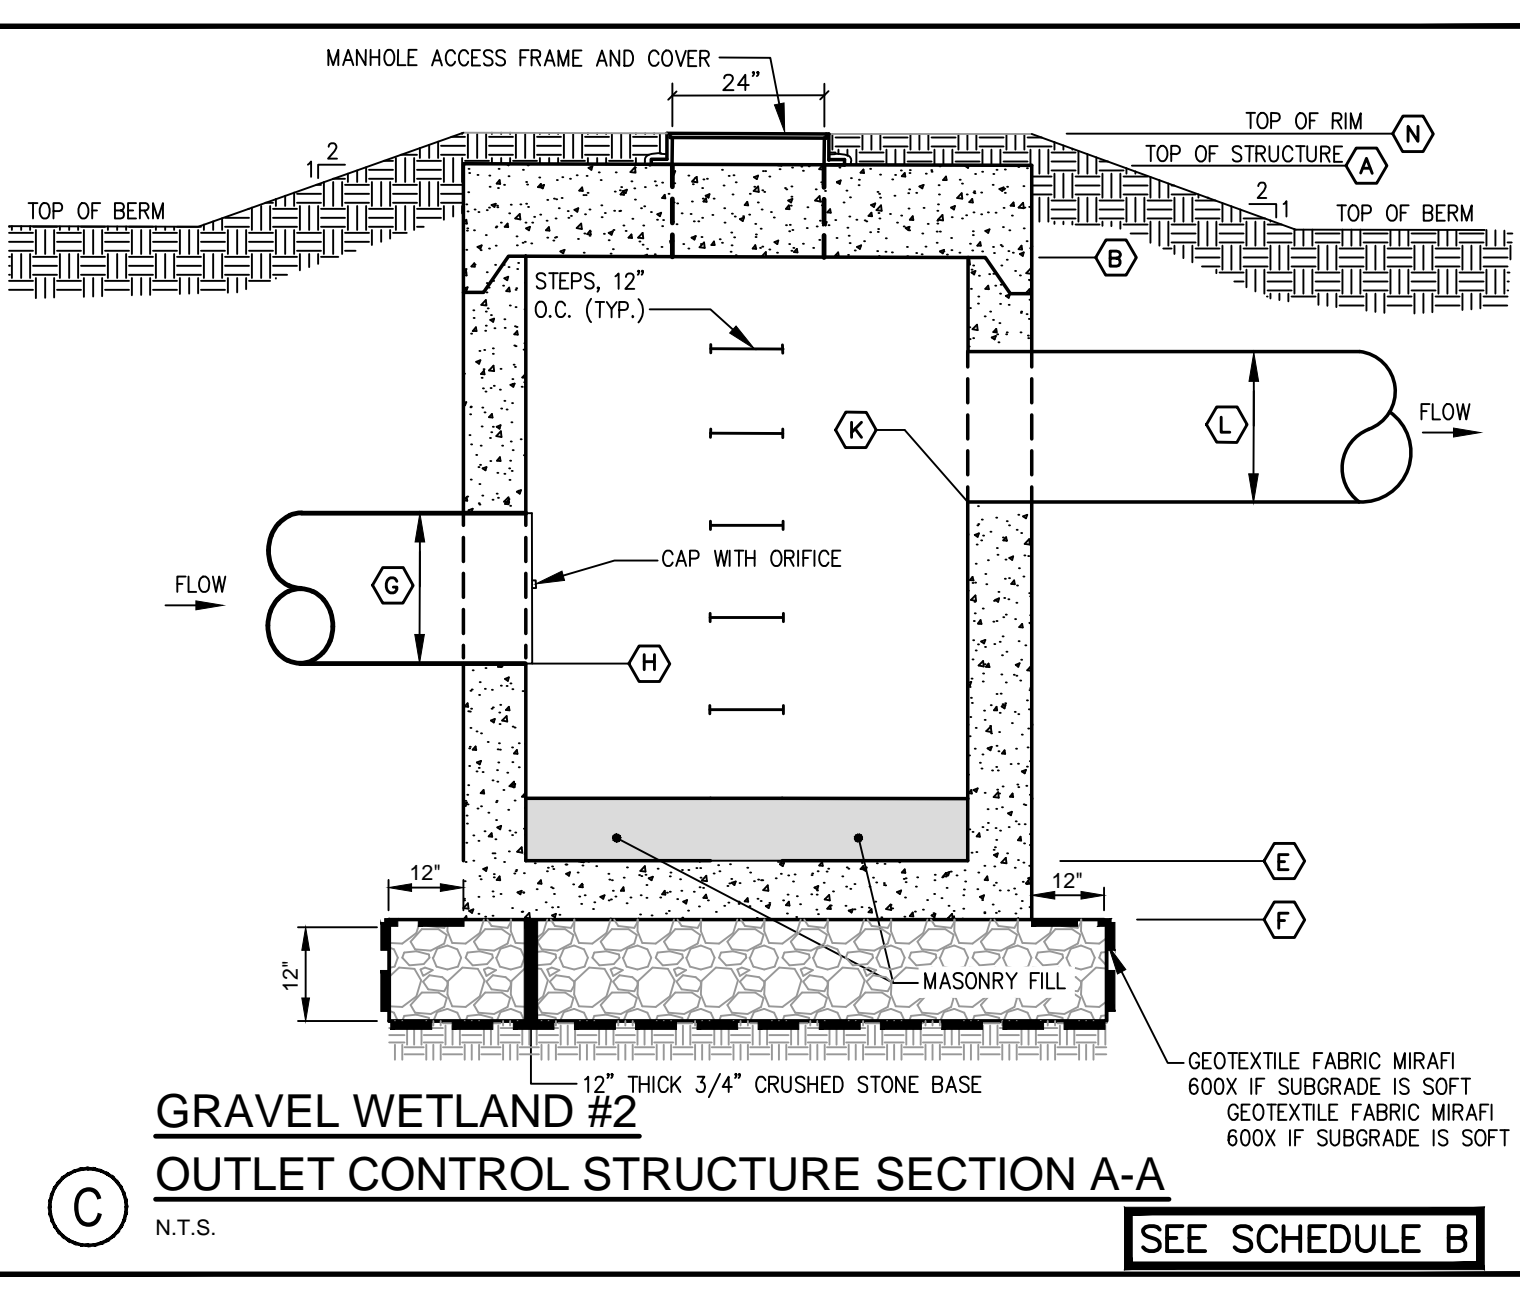


SCHEDULE A - SUBSURFACE GRAVEL WETLANDS			
I.D.	DESCRIPTION	GRAVEL WETLAND BASIN #1	GRAVEL WETLAND BASIN #2
(A)	STORM DRAIN INLET PIPE DIA. (IN.)	N/A	N/A
(B)	STORM DRAIN INLET PIPE INVERT EL.	N/A	N/A
(C)	INLET FOREBAY PLUNGE POOL BOTTOM EL.	68.5	68.40
(D)	INLET FOREBAY PLUNGE POOL SPILLWAY EL.	69.5	69.5
(E)	GRAVEL WETLAND SURFACE EL.	68.5	68.5
(F)	GRAVEL WETLAND BOTTOM SUBGRADE EL.	65.58	65.58
(G)	15\"/>		

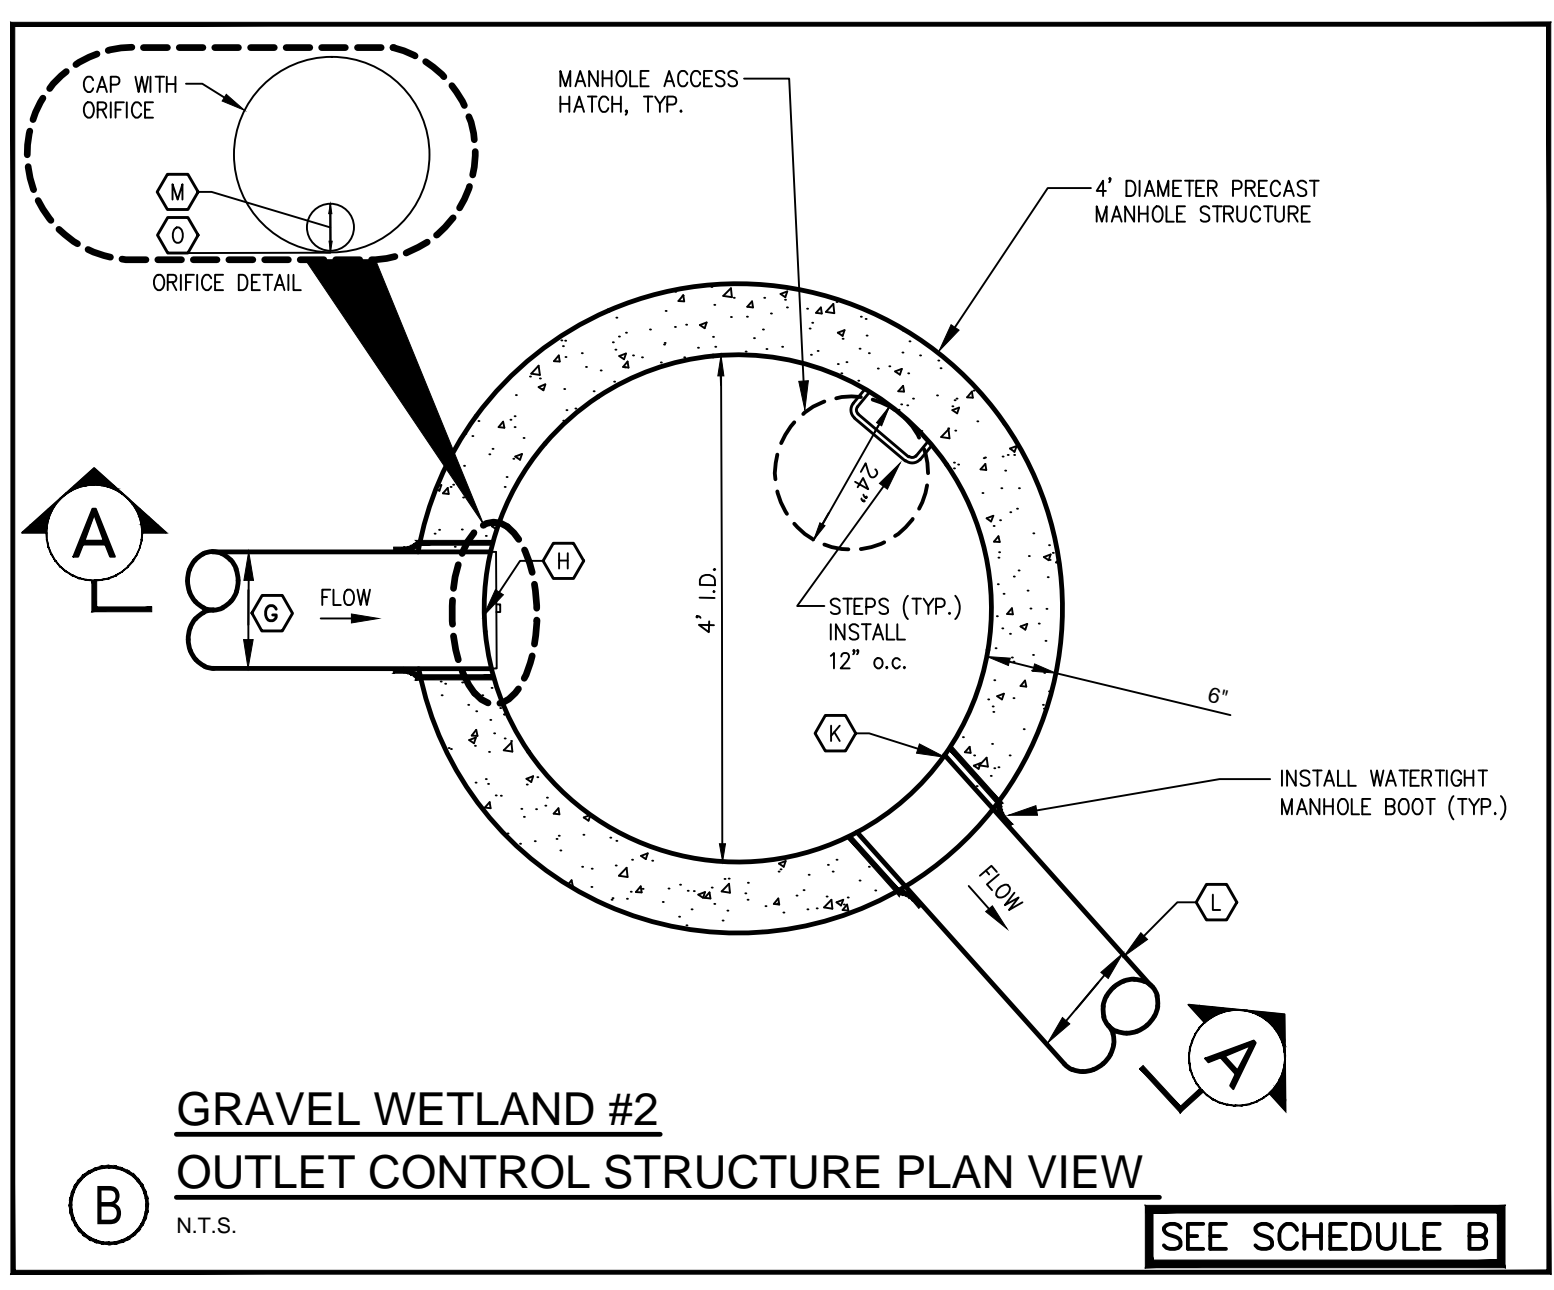

SCHEDULE B OUTLET CONTROL STRUCTURE			
ITEM DESCRIPTION	DIMENSION/ELEVATION		
	GRAVEL WETLAND #1	GRAVEL WETLAND #2	
(A)	TOP OF STRUCTURE	71.00	71.00
(B)	UNDERSIDE TOP SLAB	70.67	70.33
(C)	TOP CONCRETE BULKHEAD	69.50	N/A
(D)	WEIR ELEVATION	69.00	N/A
(E)	BOTTOM OF SUMP	65.00	65.00
(F)	BOTTOM OF STRUCTURE	64.00	64.00
(G)	UD INLET WITH ECCENTRIC ORIFICE DIA.	6\"/>	

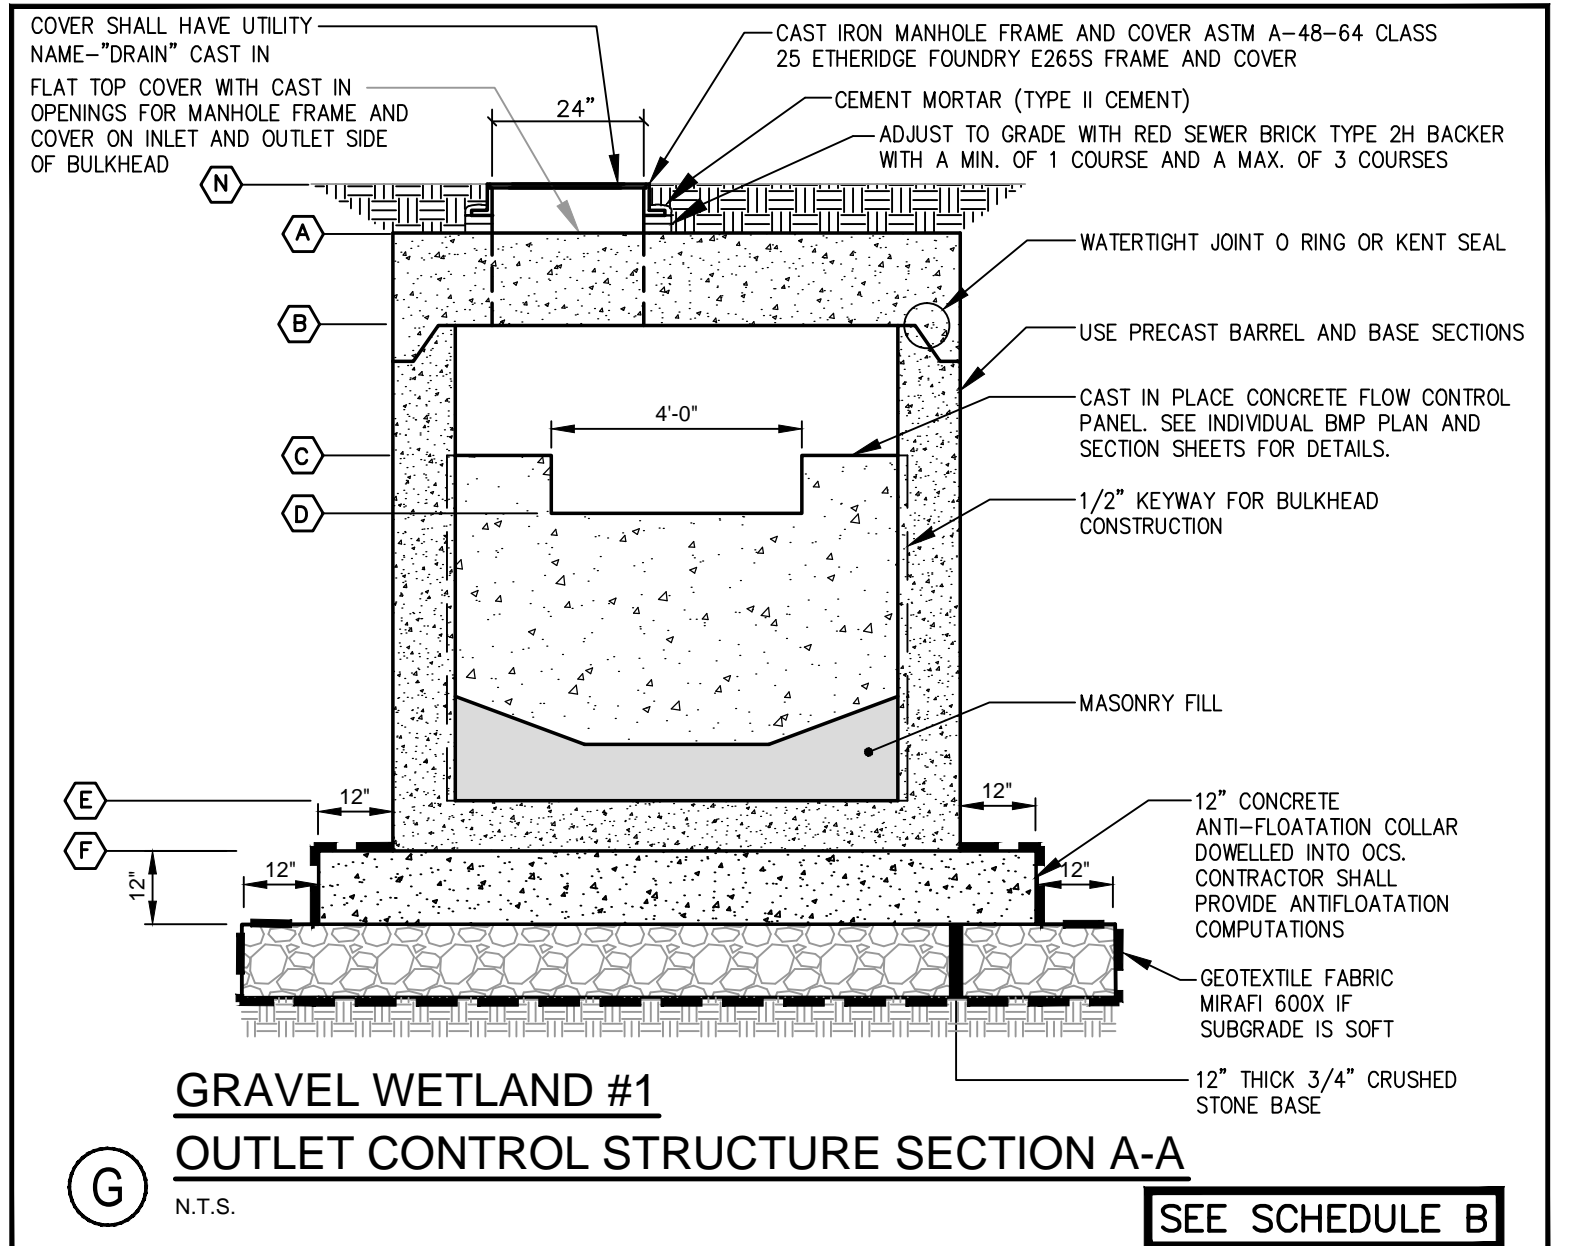

PRELIMINARY - NOT FOR CONSTRUCTION

		PROJECT: PH WARREN AVENUE, LLC COMMERCIAL SITE 421 WARREN AVENUE SHEET TITLE: GRAVEL WETLAND DETAILS	ENGINEERS: <b>FST</b> FAY, SPOFFORD & THORNDIKE, INC. ENGINEERS - PLANNERS - SCIENTISTS 778 MAIN ST., SUITE 8, SOUTH PORTLAND, ME 04108
2 04.17.14 FINAL PLAN SUBMISSION TO CITY 1 02.10.14 SUBMITTED TO CITY OF PORTLAND REV DATE DESCRIPTION	P.E. STEPHEN BUSHEY LIC. # 7429	CLIENT: PH WARREN AVENUE, LLC C/O PETER HOLMES 12 WILDWOOD LANE SCARBOROUGH, ME 04074	DRAWN: CMW DATE: NOVEMBER 2013 DESIGNED: SRB SCALE: AS NOTED CHECKED: SRB JOB NO. SP-M104 FILE NAME: SP-M104-DET SHEET C-4.3

R:\SP-M104 Portland, ME Harbor Auto Body - Peter Holmes\Cadd\Permit Set\dwg\SP-M104-DET.dwg file\_p\_4117\2014 9:30 AM