




PROPOSED / PHOTO COMPOSITE  
 SCALE: NONE

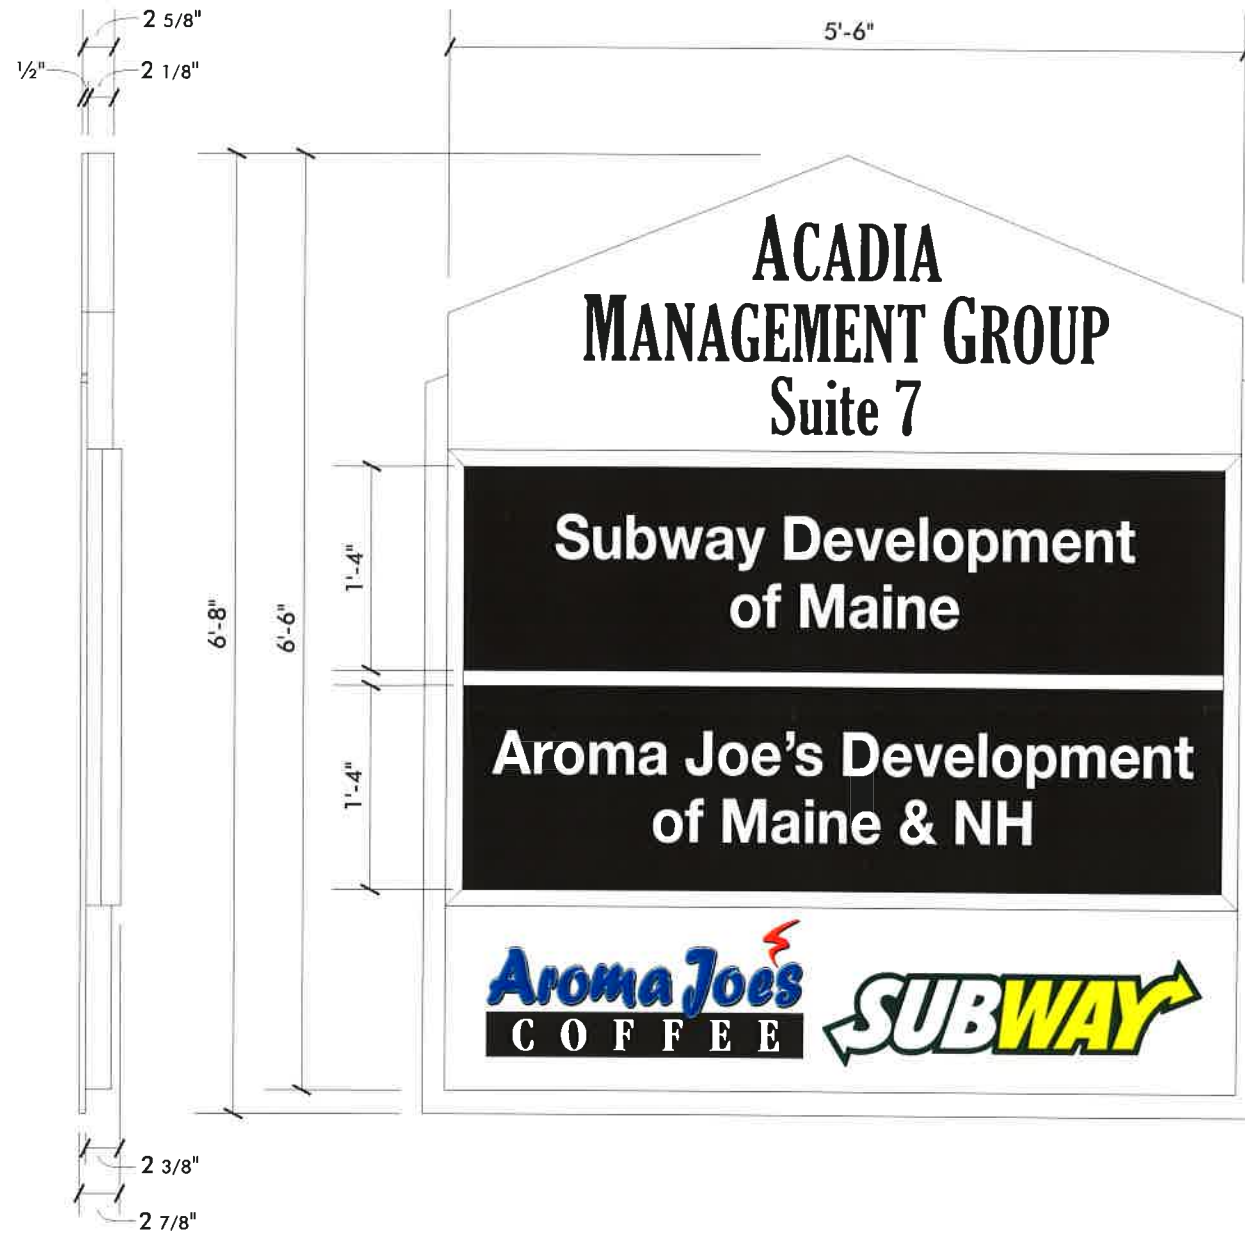

END VIEW

NON-LIT EXTERIOR BUILDING DIRECTORY

SCALE: 3/4" = 1'-0"

(1) REQUIRED

- 2 3/8" DEEP FABRICATED ALUMINUM EXTRUSION: SERIES-3 SINGLE FACE ACCESS BODY [1291] (CUT-DOWN TO ACHIEVE PROPER DEPTH) ON 1" SQ. ALUM. TUBE FRAME, 1 3/8" SLIDE COVER [1694] AS RETAINER, 1 1/4" DIVIDER BAR [1662]

- 2 1/8" DEEP FABRICATED ALUMINUM PENTED HEADER AND RECTANGULAR FOOTER WITH ALUMINUM BLEED FACES ALL PAINTED WHITE

- 1/2" THICK ROUTED WHITE KOMACEL BACKPLATE

- 3mm BLACK DIBOND TENANT PANELS WITH WHITE VINYL COPY

BLACK VINYL HEADER COPY AND DURACHROME PRINTED TENANT LOGOS

MOUNT TO EXISTING BUILDING WALL IN POSITION SHOWN

**Acadia Management Group  
 17070**

**PERMIT DRAWING**

Location: 352 Warren Ave  
 Portland, ME

Drawing No.: 3 of 4

Drawn by: ML Rep.: RS

Date: 07.10.2013

Lead No.: HL019669

Gen Ref.: 9504



Neokraft Signs Inc. <http://www.neokraft.com>  
 686 Main Street T:207.782.9654 F:782.0009  
 Lewiston, Maine 04240 1.800.339.2258

© COPYRIGHT 2013, BY NEOKRAFT SIGNS, INC.