

PLAN APPROVALS		
DEPARTMENT	SIGNATURE	DATE
SVP. FOODS		
SVP. GENERAL MERCHANDISE		
EVP. MERCHANDISE		
EVP. SALES OPERATIONS		
PRESIDENT		

Issue Data	3/1/2004	3/18/2004
6/1/04	EX07	ROLLOUT
NEWER FORMAT	008	PORTLAND
	NEW FORMAT	NEW FORMAT
AREA# (SQ FT)		
Sales Floor	83,421	83,856
Front End	624	1,148
Liquor Shop	0	2,850
Freezer/Cooler	2,852	470
Low Freezer	410	1,038
Refrigerator/Produce Cooler	0	2,148
Offices - First Floor	2,166	1,820
Receiving	1,998	1,998
Tire Installation	2,146	1,820
Ventilator	1,820	1,820
Mechanical/Load	108	108
Specialty / Pharmacy	0	0
TOTAL BUILDING FOOTPRINT	109,269	109,269
Office Mezzanine (Front 4 Rev'd)	1,802	1,802
SELLING PALLET POSITIONS		
FOOD	480	481
% of Total	38%	38%
GENERAL MERCHANDISE	601	601
% of Total	62%	62%
Total	1,081	1,082
Refrigerated Produce (Linear Feet)	32	32
Dry Produce (Belling Pallets)	0	0
Main Display Cases (Linear Feet)	156	156
Bakery Display (Linear Feet)	60	60
Cheese Cases (Linear Feet)	0	0
Liquor Shop (Belling Pallets)	0	0
Freezer/Cooler/Lobby Doors	44/48/41	48/44/41
RESERVE PALLET POSITIONS		
B Level	978	868
C Level	978	868
D Level (note a)	978	868
Freezer/Cooler	156	156
Refrigerator / Cooler	0	0
Sales Floor Bulk (ABC High) (note b)	0	0
Total	2,928	2,782
Liquor Shop Reserve Pallets	0	0
Tire Storage on Sales Floor	156	156

AGREE OR DISAGREE FOR ROLLOUT PROJECTS		
	YES	NO
RELOCATE REFRIGERATED AND DRY PRODUCE	<input checked="" type="checkbox"/>	<input type="checkbox"/>
ADD NEW REFRIGERATED ISLAND MULTIDOCK CASES	<input checked="" type="checkbox"/>	<input type="checkbox"/>
ADD ROTISSERIE CHICKEN, RECONFIGURE HEAT PREP	<input type="checkbox"/>	<input type="checkbox"/>
ADD DELI DEPARTMENT, RECONFIGURE HEAT PREP	<input checked="" type="checkbox"/>	<input type="checkbox"/>
ADD NEW BULKHEAD FOR DELI DEPT. + HEAT CASES	<input checked="" type="checkbox"/>	<input type="checkbox"/>
ADD NEW BULKHEAD FOR CHICKEN + HEAT CASES	<input checked="" type="checkbox"/>	<input type="checkbox"/>
MODIFY BULKHEAD TO ACCOMMODATE NEW DELI + OR CHICKEN (BULKHEAD PROVIDED IN AS RELOCABLE)	<input type="checkbox"/>	<input checked="" type="checkbox"/>
ADD FRESHNESS BULKHEAD (FDB)	<input type="checkbox"/>	<input checked="" type="checkbox"/>
REPLACE FRESHNESS SERVICE DESK (FSD)	<input type="checkbox"/>	<input type="checkbox"/>
PROVIDE NEW LOBBY FIRE DOORS	<input type="checkbox"/>	<input checked="" type="checkbox"/>
MOVE TIRE STEEL	<input checked="" type="checkbox"/>	<input type="checkbox"/>
RELOCATED CELL PHOTO + EMP. THEATER	<input checked="" type="checkbox"/>	<input type="checkbox"/>
PROVIDE NEW CIGARETTE CASE + NEW REGISTER	<input type="checkbox"/>	<input checked="" type="checkbox"/>
PROVIDE BULKHEAD DESIGN ALTERNATIVE AT PERISH SERVICE	<input checked="" type="checkbox"/>	<input type="checkbox"/>
PROVIDE BULKHEAD DESIGN ALTERNATIVE AT BAKERY (RESERVE EXISTING CAPACITY)	<input checked="" type="checkbox"/>	<input type="checkbox"/>

	REVISION	PROPOSED
MULTIDOCK FRESH HEATS	37	37
DELTA DECK/FRESH HEATS	37	37
DELI	37	37
SERVICE DELI	0	37
MULTIDOCK/SPOT CASE	48	50

4/2/04 PROVIDE BULKHEAD DESIGN ALTERNATIVE AT PERISH SERVICE + BAKERY (RESERVE EXISTING CAPACITY)

3/18/04 ADD ROTISSERIE CHICKEN + DELI MULTIDOCK CASES + NEW REGISTER

4/2/02 ADD TIRE CASE

4/29/02 REVISED QRS PER KCM

3/19/02 BLOCKED UP TWO RECEIVING DOORS


1/6/02 REVISED SPACEDATA, TIRE BELLING + APPAREL

8-4-98 REVISED APPAREL PER KCM

8-4-98 ADDED INFO WALL

DATE REVISION BY

PROJECT	CLUB
PORTLAND, ME	029
SHEET TITLE	SHEET
FIXTURE PLAN	F 1
SCALE	DATE
1/16"=1'-0"	8-27-92
DRAWN BY	CAD FILE
L.M.	029PORT

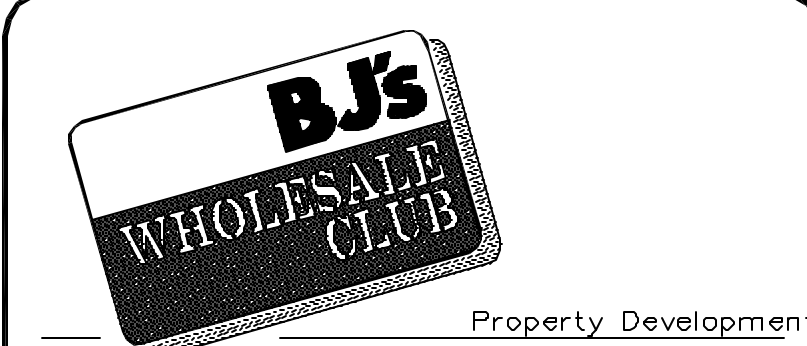

Property Development  
 BU's Wholesale Club  
 One Mercer Road  
 P.O. Box 9601  
 Natick, MA 01760-9601  
 (508) 651-7400