

M/E/P DEMOLITION PLAN


SCALE: 1/16" = 1'-0"

GENERAL NOTES:

- 1. ANY FIXTURE THAT HAS ANY MECH/ELECT/PLUMB ATTACHMENTS IS THE RESPONSIBILITY OF THE CONTRACTOR TO RELOCATE AND/OR REMOVE. ALL OTHERS WILL BE MOVED BY B.J.'S.
- 2. ELECTRICAL CONTRACTOR WILL BE ON SITE FOR AND THROUGHOUT ANY SAW CUTTING PROCESS.

ELECTRICAL DEMOLITION NOTES:


- 1. THESE DRAWINGS REPRESENT THE GENERAL ARRANGEMENT OF EXISTING ELECTRICAL TO BE REMOVED, RELOCATED OR TO REMAIN. IT IS THE INTENT TO REMOVE AND/OR RELOCATE ALL ELECTRIC THAT INTERFERES WITH NEW ELECTRIC AS SHOWN OR INTENDED. THIS CONTRACTOR SHALL VERIFY EXISTING CONDITIONS PRIOR TO BIDDING AND PERFORM ALL WORK REQUIRED TO ACCOMPLISH THE INTENT.
- 2. WHERE EQUIPMENT IS SHOWN TO BE REMOVED, ELECTRICALLY DISCONNECT THE EQUIPMENT AND REMOVE IT. REMOVE THE CONDUCTORS BACK TO THE BRANCH CIRCUIT PANEL AND REMOVE ALL EXPOSED RACEWAY AND ENCLOSURES NO LONGER TO BE USED.
- 3. REMOVE OR RELOCATE AS NECESSARY ELECTRICAL WORK, WHICH IS AFFECTED BY THE WORK OF OTHER TRADES.
- 4. ADD OR ALTER WIRING AS NECESSARY TO MAINTAIN POWER AND CONTROL TO ALL EXISTING SYSTEMS REMAINING.
- 5. DISCONNECT ELECTRICAL CONNECTIONS TO ALL EXISTING EQUIPMENT REMOVED OR RELOCATED BY OTHER DIVISIONS. RECONNECT RELOCATED EQUIPMENT.
- 6. DISCONNECT, REINSTALL, EXTEND CONDUIT & CONDUCTORS AND RECONNECT ALL ELECTRICAL DEVICES TO BE RELOCATED UNLESS OTHERWISE NOTED.
- 7. RETURN ALL PANELBOARDS, CIRCUIT BREAKERS, FLUORESCENT FIXTURES, CLOCKS, AND INTERCOMMUNICATION EQUIPMENT TO THE OWNER IN GOOD CONDITION AFTER REMOVAL. ALL OTHER MATERIAL OR EQUIPMENT, EXCEPT AS OTHERWISE NOTED, SHALL BECOME THE PROPERTY OF THE CONTRACTOR AND SHALL BE REMOVED FROM THE SITE.
- 8. DO NOT REMOVE ANY EXISTING MATERIAL FROM THE SITE UNTIL DIRECTED BY THE OWNER'S REPRESENTATIVE.
- 9. ELECTRICAL CONTRACTOR SHALL DISPOSE OF ALL PCB BALLASTS AND LAMPS PROPERLY.
- 10. EXISTING STRUCTURAL MEMBERS SHALL NOT BE CUT OR DRILLED.

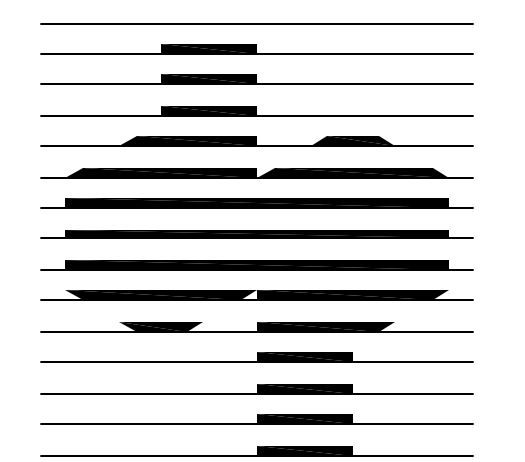

dal pos
DL POS ARCHITECTS, LLC
101 N. CLINTON STREET, SUITE 300
SYRACUSE, NEW YORK 13202
TELEPHONE (315) 422-0201
FAX (315) 422-0776

PERMIT/BID SET
04/12/04

RENOVATIONS TO:
B.J'S WHOLESALE CLUB
PORTLAND, MAINE

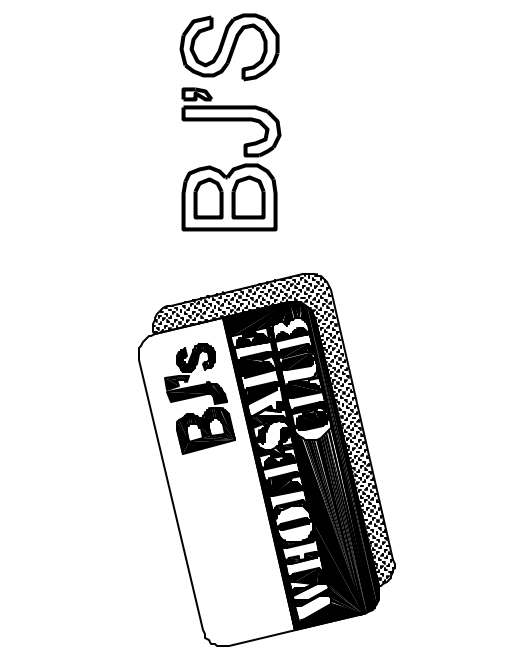

THE CONTRACTOR SHALL VERIFY ALL DIMENSIONS AT THE SITE AND PROMPTLY NOTIFY THE ARCHITECT IN WRITING OF ANY DISCREPANCIES.

REVISIONS

DRAWN BY: **GRB**
CHECKED BY: **GRB**
PROJ. NO.: **030714**
DATE: **4/12/04**
SCALE:
TITLE:

**M/E/P
DEMOLITION
PLANS**

MEP-1