


2 HALF WALL AND HANDRAIL DETAIL
1 1/2" = 1'-0"



1 BUILDING SECTION
1/8" = 1'-0"

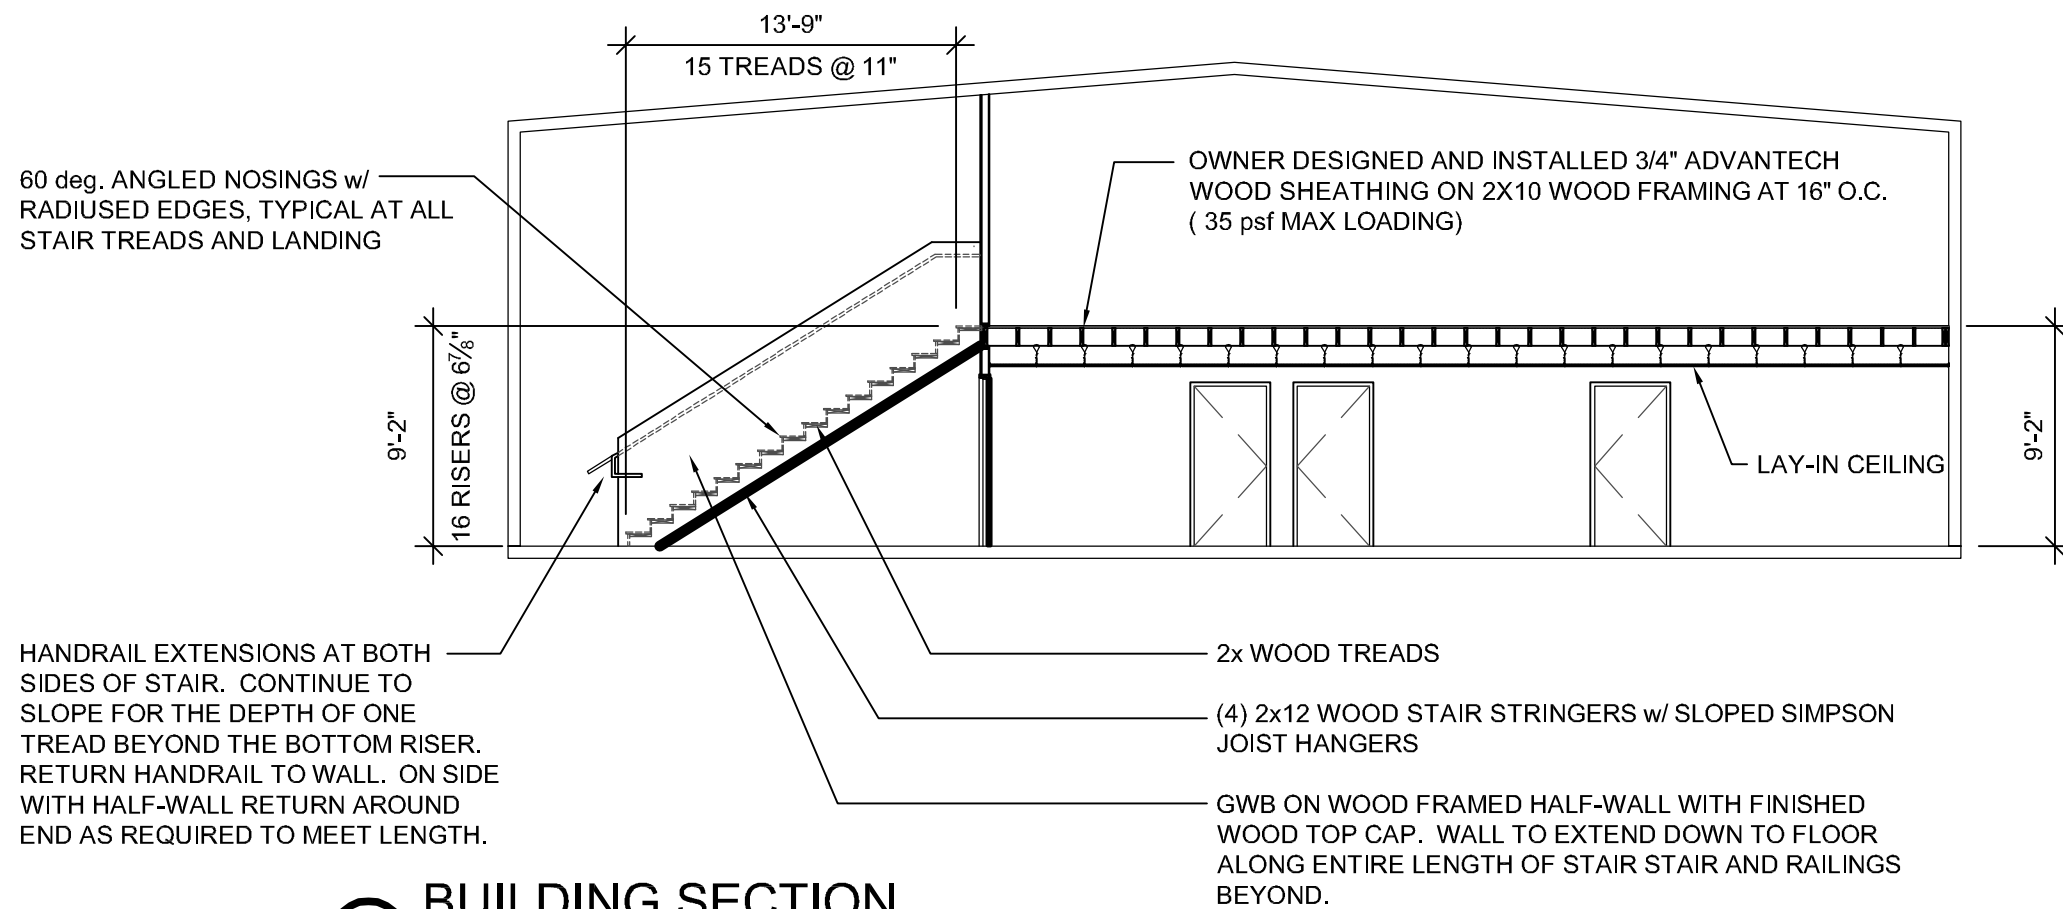

PROJECT:
**585 RIVERSIDE
- CARPENTERS
UNION RENO**

SHEET TITLE:
DETAILS

SCALE: AS NOTED

WBRC CAD FILE:

PROJECT No. 4003.00

JOB CAP/DRAW: /RAD

PM: MEJ

CHECKED BY: MEJ

DATE: 03-11-2015

SHEET No.

AE301