



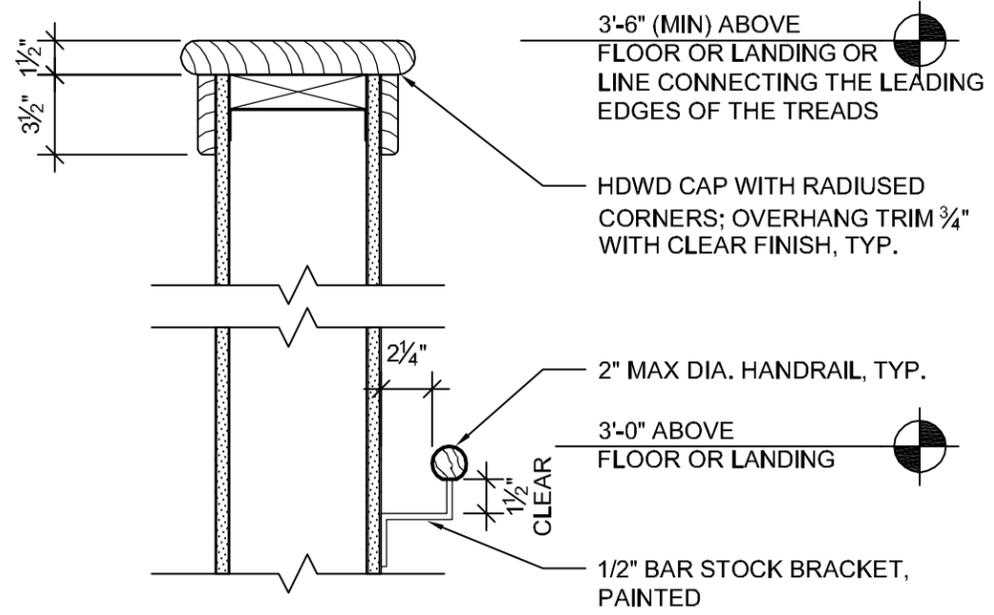


Reviewed for Code Compliance
Inspections Division
Approved with Conditions

Date: 05/07/15

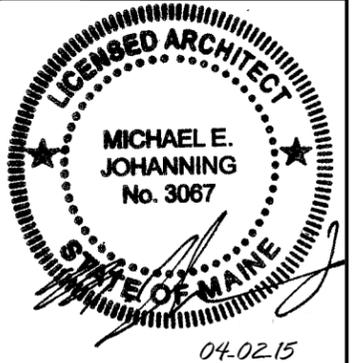

2 HALF WALL AND HANDRAIL DETAIL
1 1/2" = 1'-0"

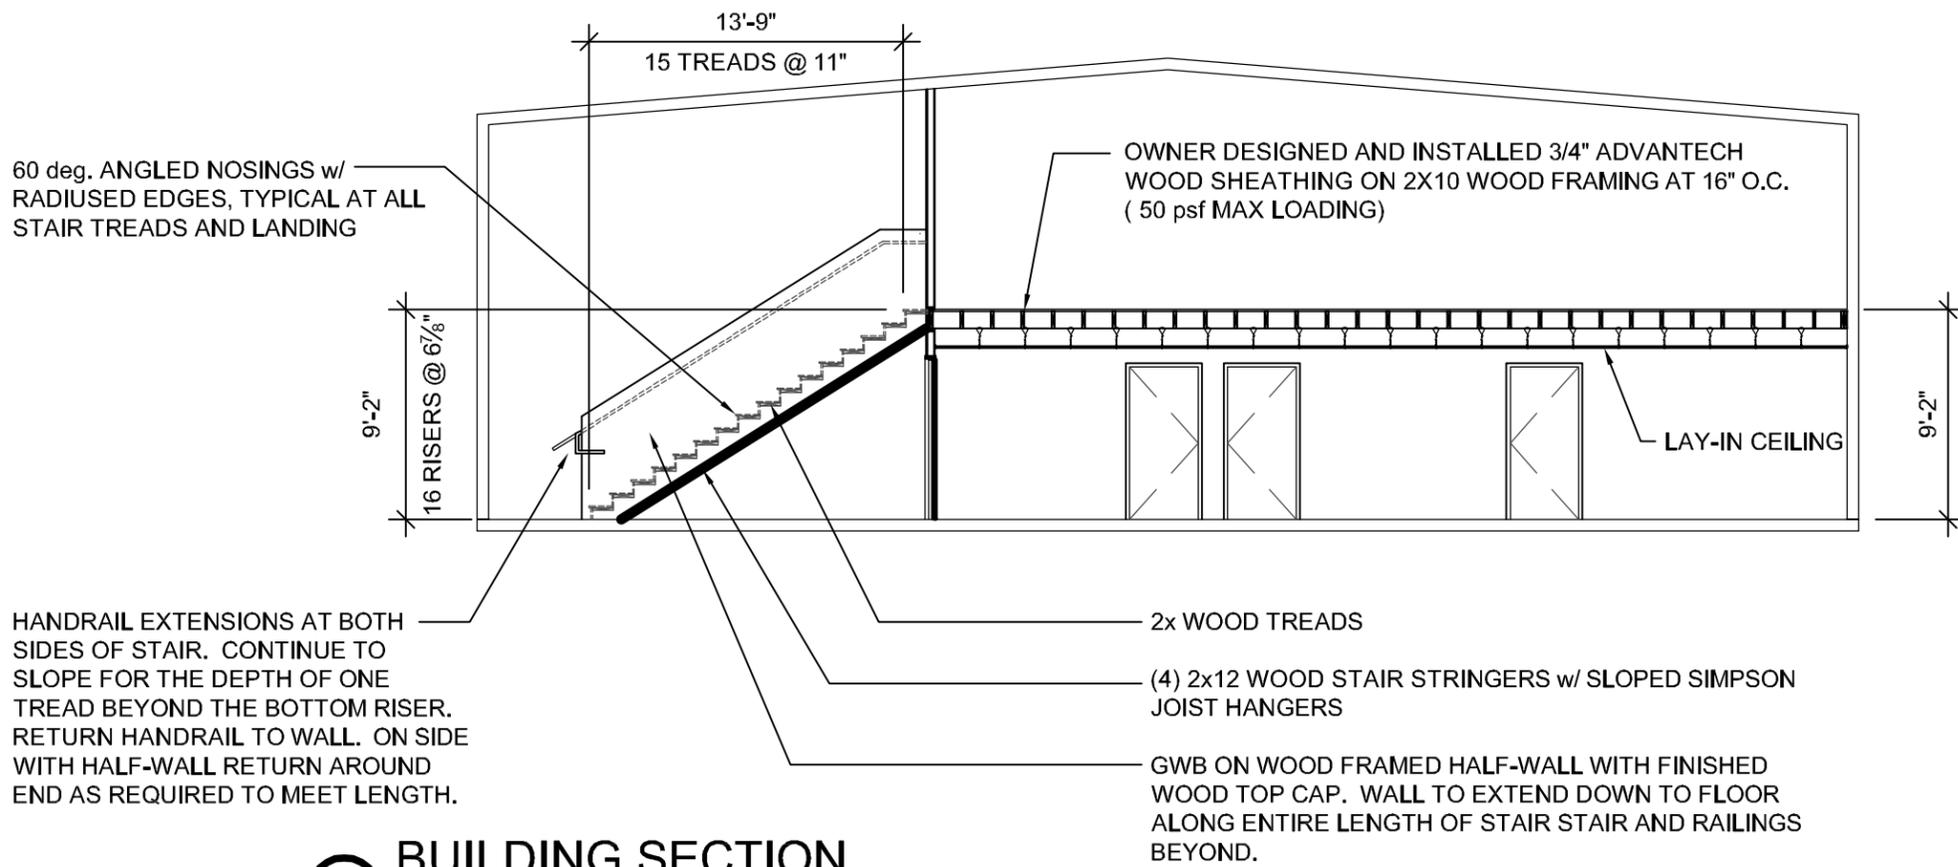

1 BUILDING SECTION
1/8" = 1'-0"

GRAPHIC SCALE: 0" 1"
WBRC ARCHITECTS · ENGINEERS WWW.WBRC.COM LICENSE NO. ME 20-00-01 PORTLAND, MAINE 04101-0000 TALLAHASSEE, FLORIDA 32301-0000
PROJECT: 585 RIVERSIDE - CARPENTERS UNION RENO
SHEET TITLE: DETAILS
SCALE: AS NOTED
WBRC CAD FILE:
PROJECT No. 4003.00
JOB CAP/DRAW: /RAD
PM: MEJ
CHECKED BY: MEJ
DATE: 04-02-2015
SHEET No. AE301
© COPYRIGHT 2012 WBRC