

RAINMAKER BUSINESS PARK

PHASE 2

Rainmaker Drive, Portland, Maine

Developer/Applicant

OCEAN DEVELOPMENT LLC
PO BOX 1798
PORTLAND, MAINE 04104-1798

Owner

JAY F. LEVESQUE
277 MILTON ROAD
ROCHESTER, NH 03868

Civil Engineer


PINKHAM & GREER CIVIL ENGINEERS
28 VANNAH AVENUE
PORTLAND, MAINE 04103
207-781-5242

Surveyor

MAINE SURVEY CONSULTANTS, INC.
PO BOX 485
HARRISON, ME 04040
207-583-6153

DRAWING LIST

SHEET	TITLE
COVER	COVER
C1.1	SITE PLAN
C1.2	EXISTING CONDITIONS & DEMOLITION PLAN
C1.3	GRADING & UTILITY PLAN
C2.1	EROSION CONTROL PLAN & NOTES
C2.2	EROSION CONTROL DETAILS & SITE DETAILS
C3.1	SITE DETAILS
C3.2	UNDERDRAINED SOIL FILTER NOTES & DETAILS
D1.0	DRAINAGE ANALYSIS PRE-DEVELOPED & EXISTING CONDITION PLAN
D2.0	DRAINAGE ANALYSIS DEVELOPED CONDITION PLAN

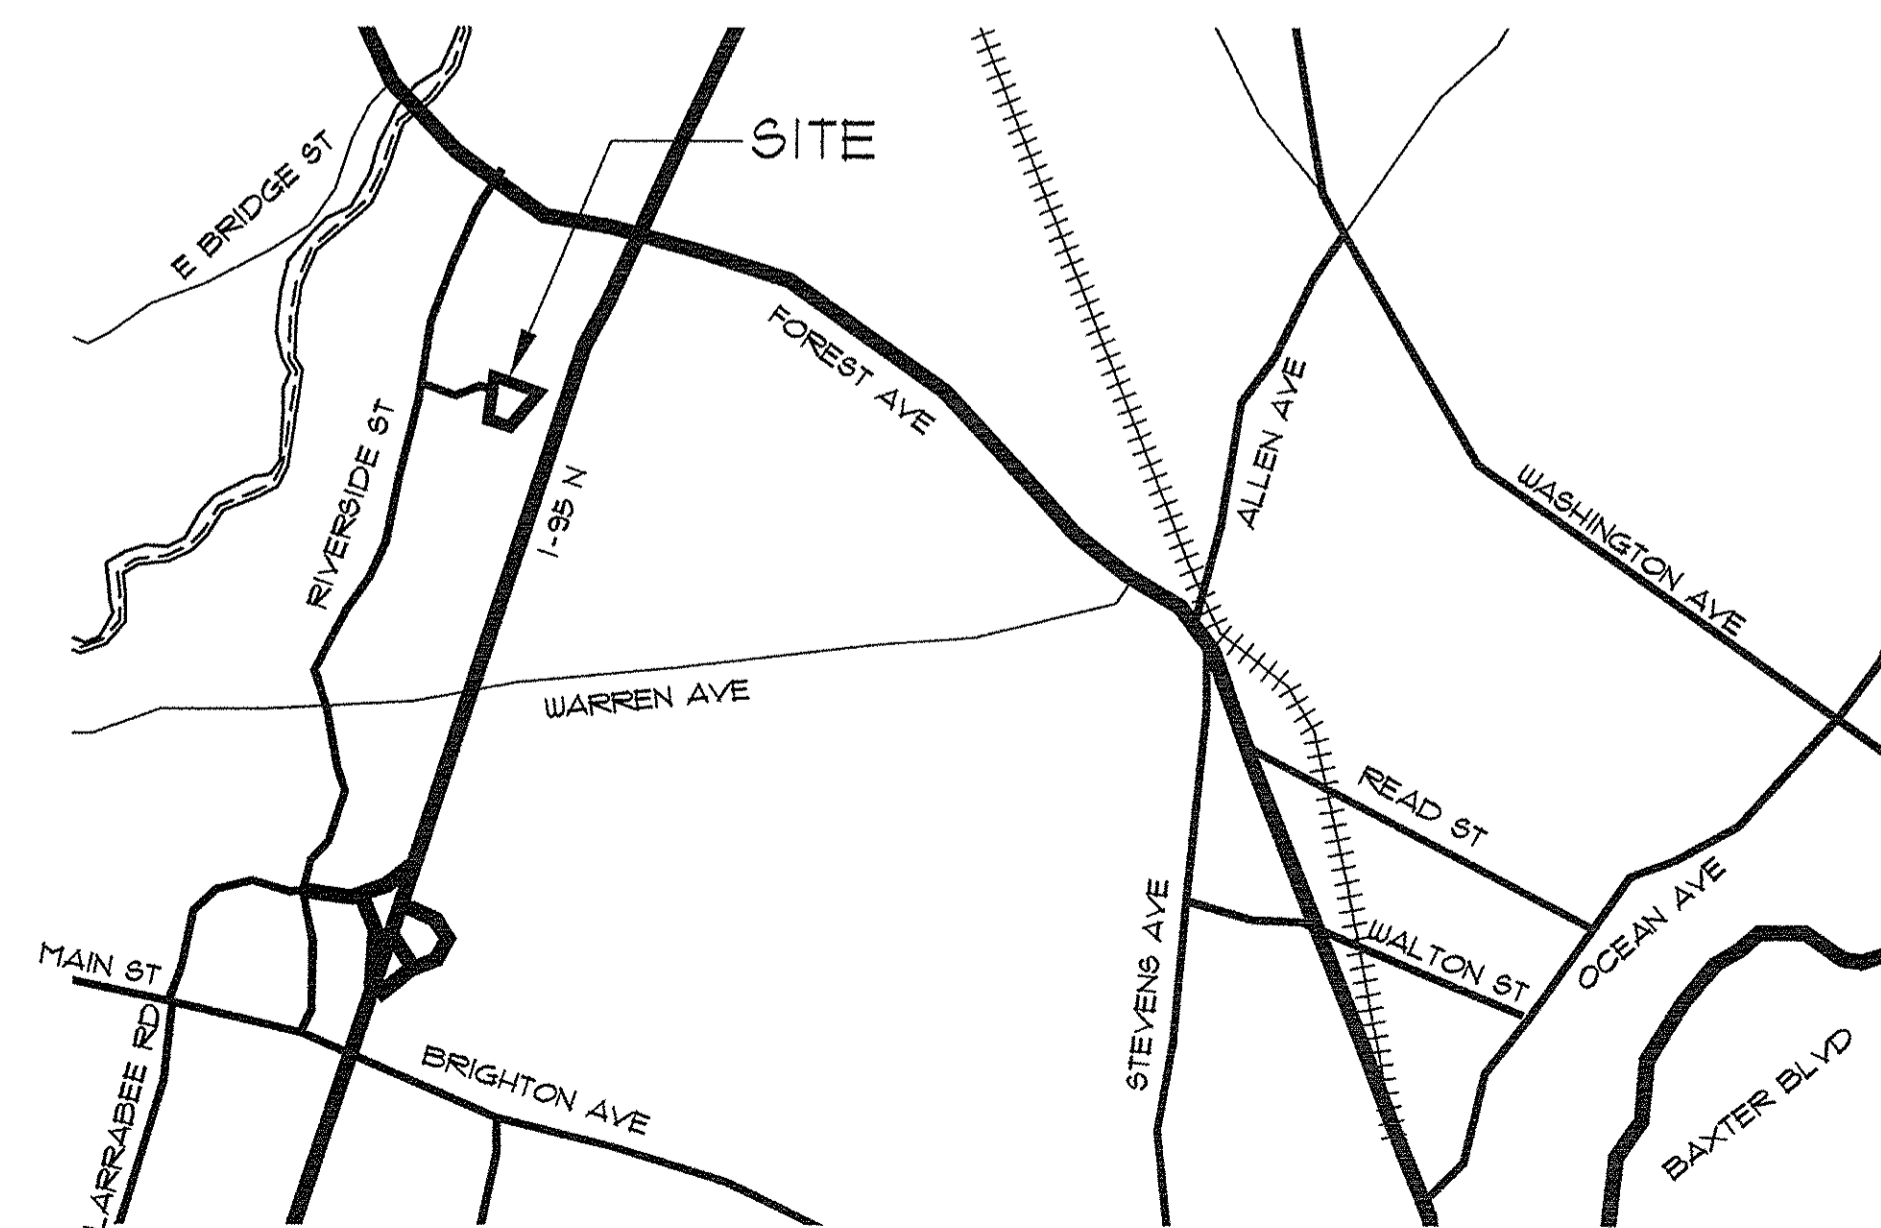

LOCATION PLAN

SCALE: 1"=2,000'

SUBMITTAL: OCTOBER 24, 2017
SUBMITTED TO CITY OF PORTLAND